


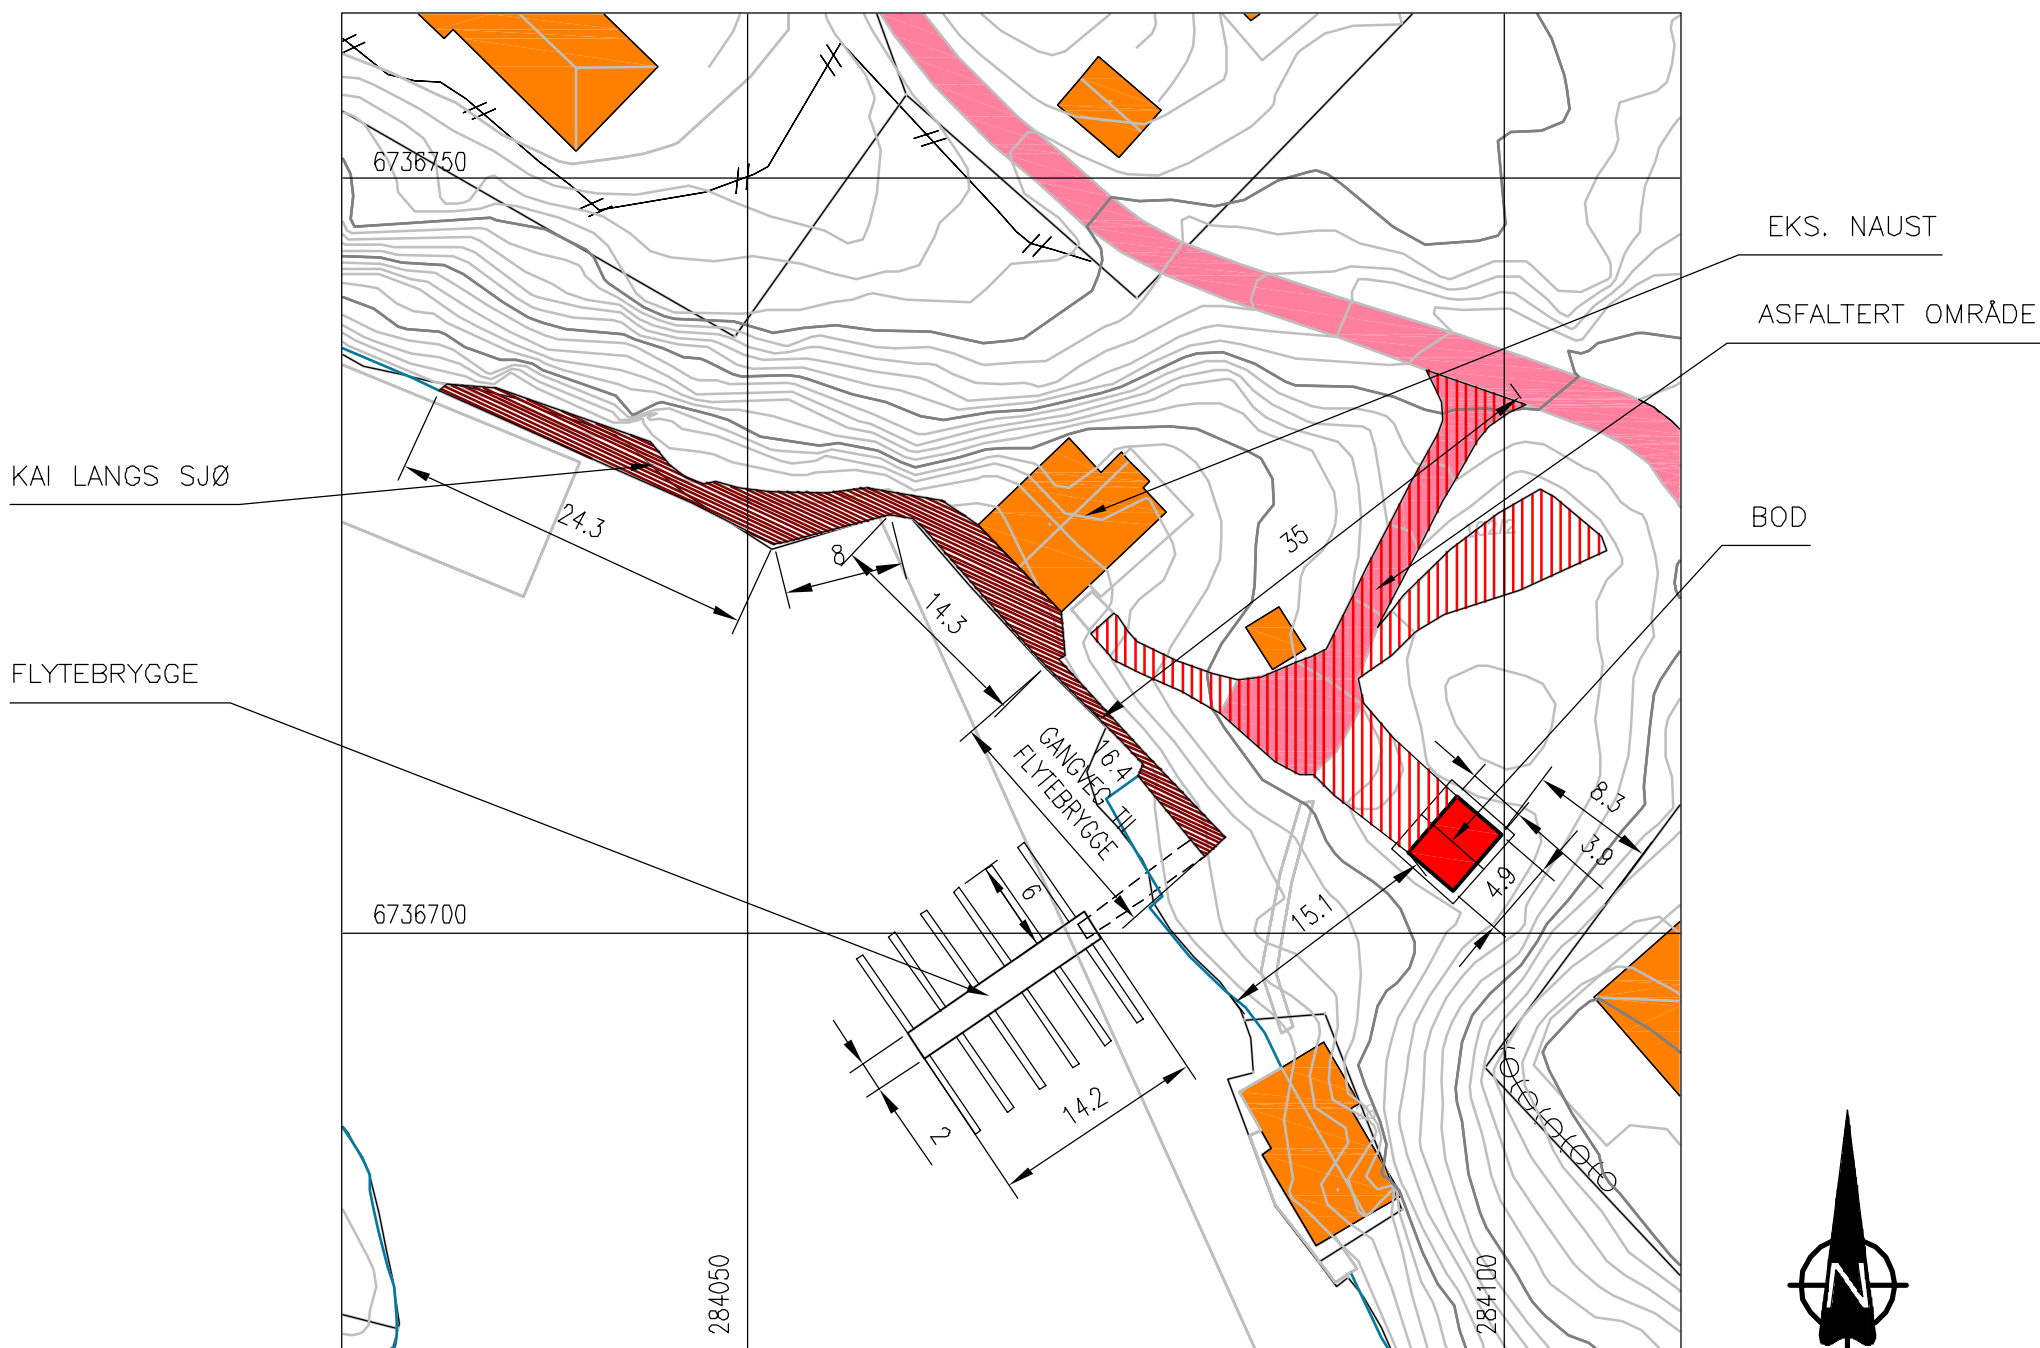

SITUASJONSPLAN

GNR.102 BNR.2, VALDERSNES, RADØY KOMMUNE

	DATE/SIGN	NOTE! * PART OF DRAWING MAY NOT BE SHOWN IN SCALE * DO NOT TAKE MEASURES ON DRAWING * ONLY RELAY ON GIVE DIMENSIONS	ACCORDING TO INTERNATIONAL LAWS, THIS DRAWING IS THE PROPERTY OF ARKOCONSULT AS. THE DRAWING CAN NOT BE USED, MADE PUBLIC OR HANDED OVER TO A THIRD PART WITHOUT OUR WRITTEN CONSENT. ANY INFRINGEMENT WILL LEAD TO LEGAL PROCEEDINGS.	
		OLAV STÅLØY, VALDERSNES 102/2, RADØY KOMMUNE	REVISION/DATE:	
			PROJECT NO.: 2018106	
		SITUASJONSPLAN BOD, KAI OG FLYTEBRYGGE	DRAWING NO.: 97118106A02	
			 ARKOCONSULT AS, Postboks 103, 5291 Valest.f. Tel.: 56390003 – Fax.: 56191130 – Mob.: 93241511 Mail: post@arkoconsult.no – Org.nr.: 918269665 MVA	SCALE: 1:500
DRAWN: PKT	DATE: 24.07.18			
REV.	CHECKED:	DATE:		