


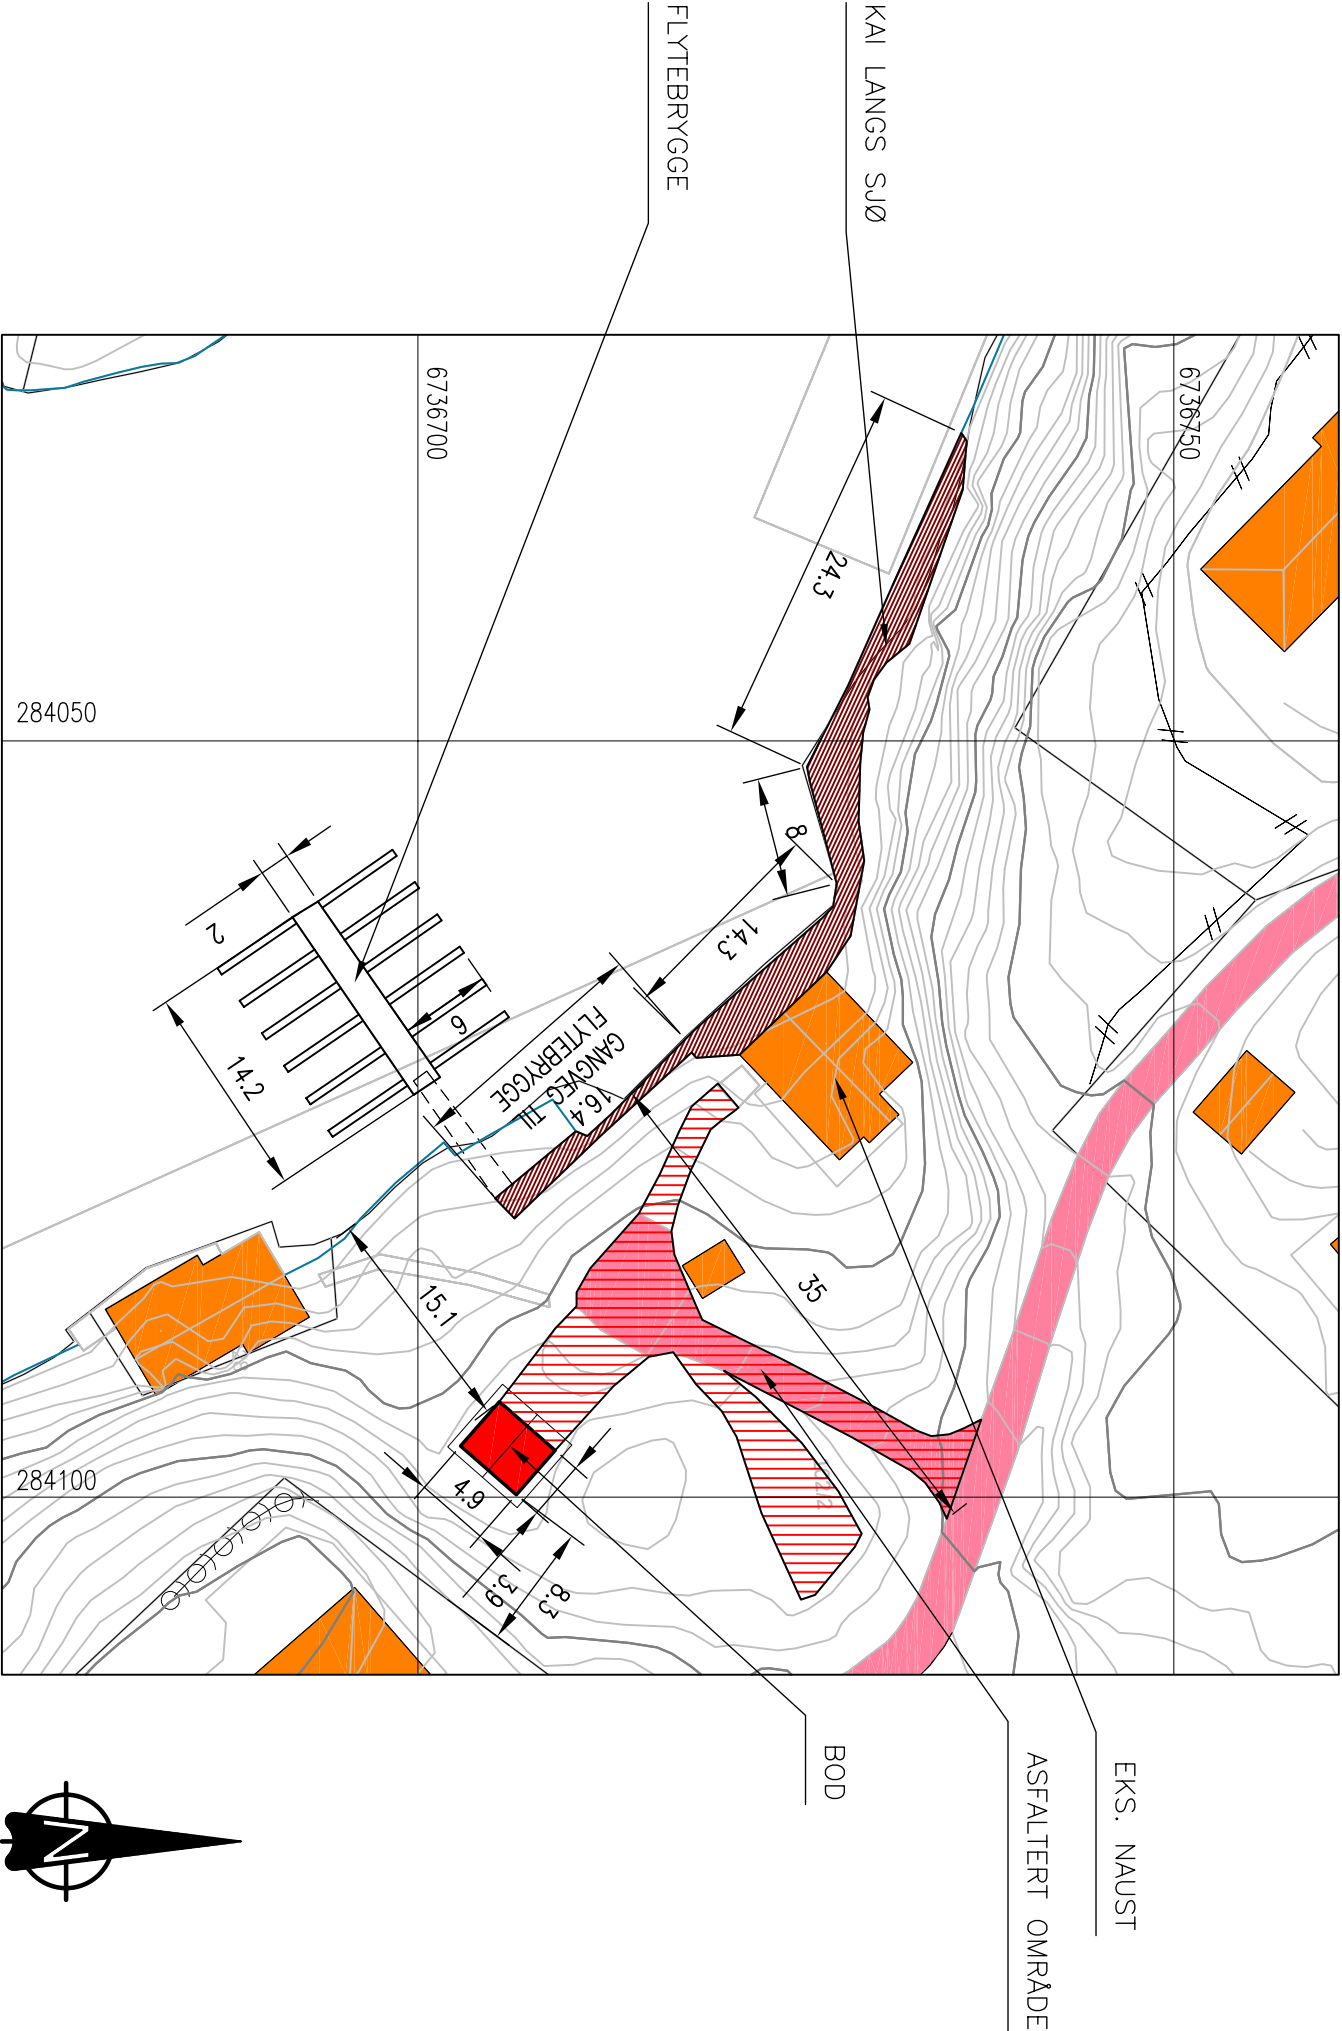

SITUASJONSPLAN

GNR.502 BNR.2, VALDERSNES, ALVER KOMMUNE

DATE/SIGN		NOTE! * PART OF DRAWING MAY NOT BE SHOWN IN SCALE * DO NOT TAKE MEASURES ON DRAWING * ONLY RELAY ON GIVE DIMENSIONS		ACCORDING TO INTERNATIONAL LAWS, THIS DRAWING IS THE PROPERTY OF ARKOCONSULT AS. THE DRAWING CAN NOT BE USED, MADE PUBLIC OR HANDED OVER TO A THIRD PART WITHOUT OUR WRITTEN CONSENT. ANY INFRINGEMENT WILL LEAD TO LEGAL PROCEEDINGS.	
REV. DESCRIPTION		OLAV STÅLØY, VALDERSNES 502/2, ALVER KOMMUNE		REVISION/DATE:	
		SITUASJONSPLAN		PROJECT NO.: 2018106	
		BOD, KAI OG FLYTEBRYGGE		DRAWING NO.: 97118106A02	
		 arkoconsult ARKOCONSULT AS, Postboks 103, 5291 Vålestr.f. Tel.: 56390003 – Fax.: 56191130 – Mob.: 93241511 Mail: post@arkoconsult.no – Org.nr.: 918269665 MVA		SCALE: 1:500	
DRAWN: PKT				DATE: 24.07.18	
CHECKED:				DATE:	