


30.7.2019

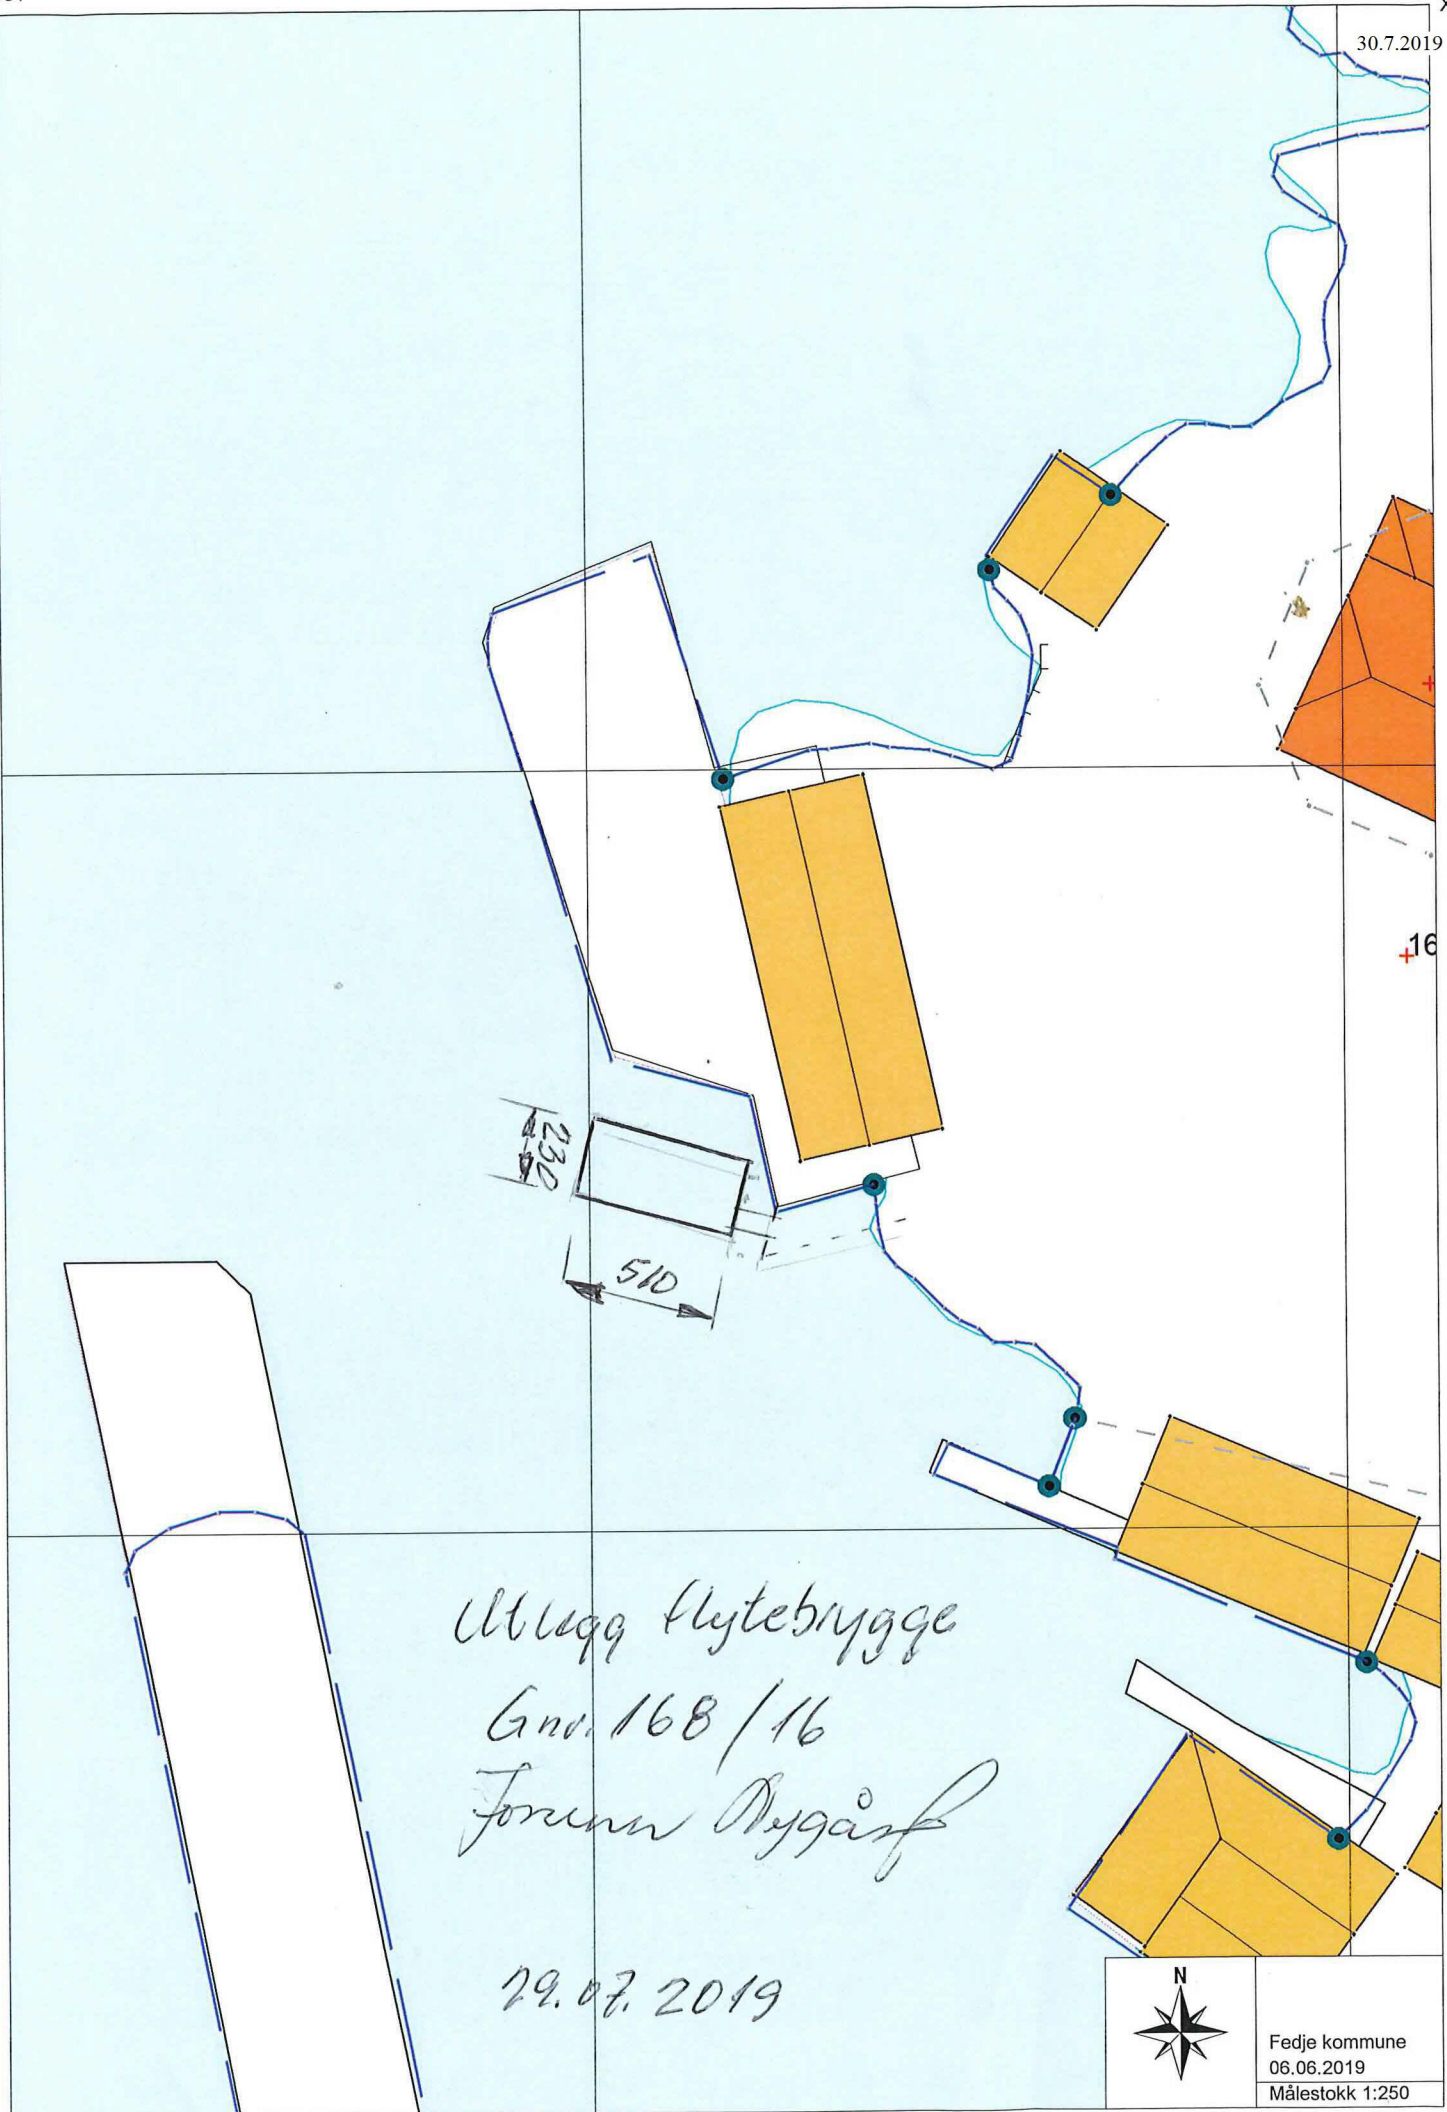

Utlegg flytebrygge
 Gnd. 168/16
 Forunn Bygging

29.07.2019



Fedje kommune
 06.06.2019
 Målestokk 1:250