


E7



No.	Description	Date

Krom Holding AS
 Alvermarka gbnr: 137/771

Plan 1 etg.		A101
Project number	Project Number	
Date	27.08.2013	
Drawn by	KR	
Checked by	Bjarte	Scale
		1 : 100

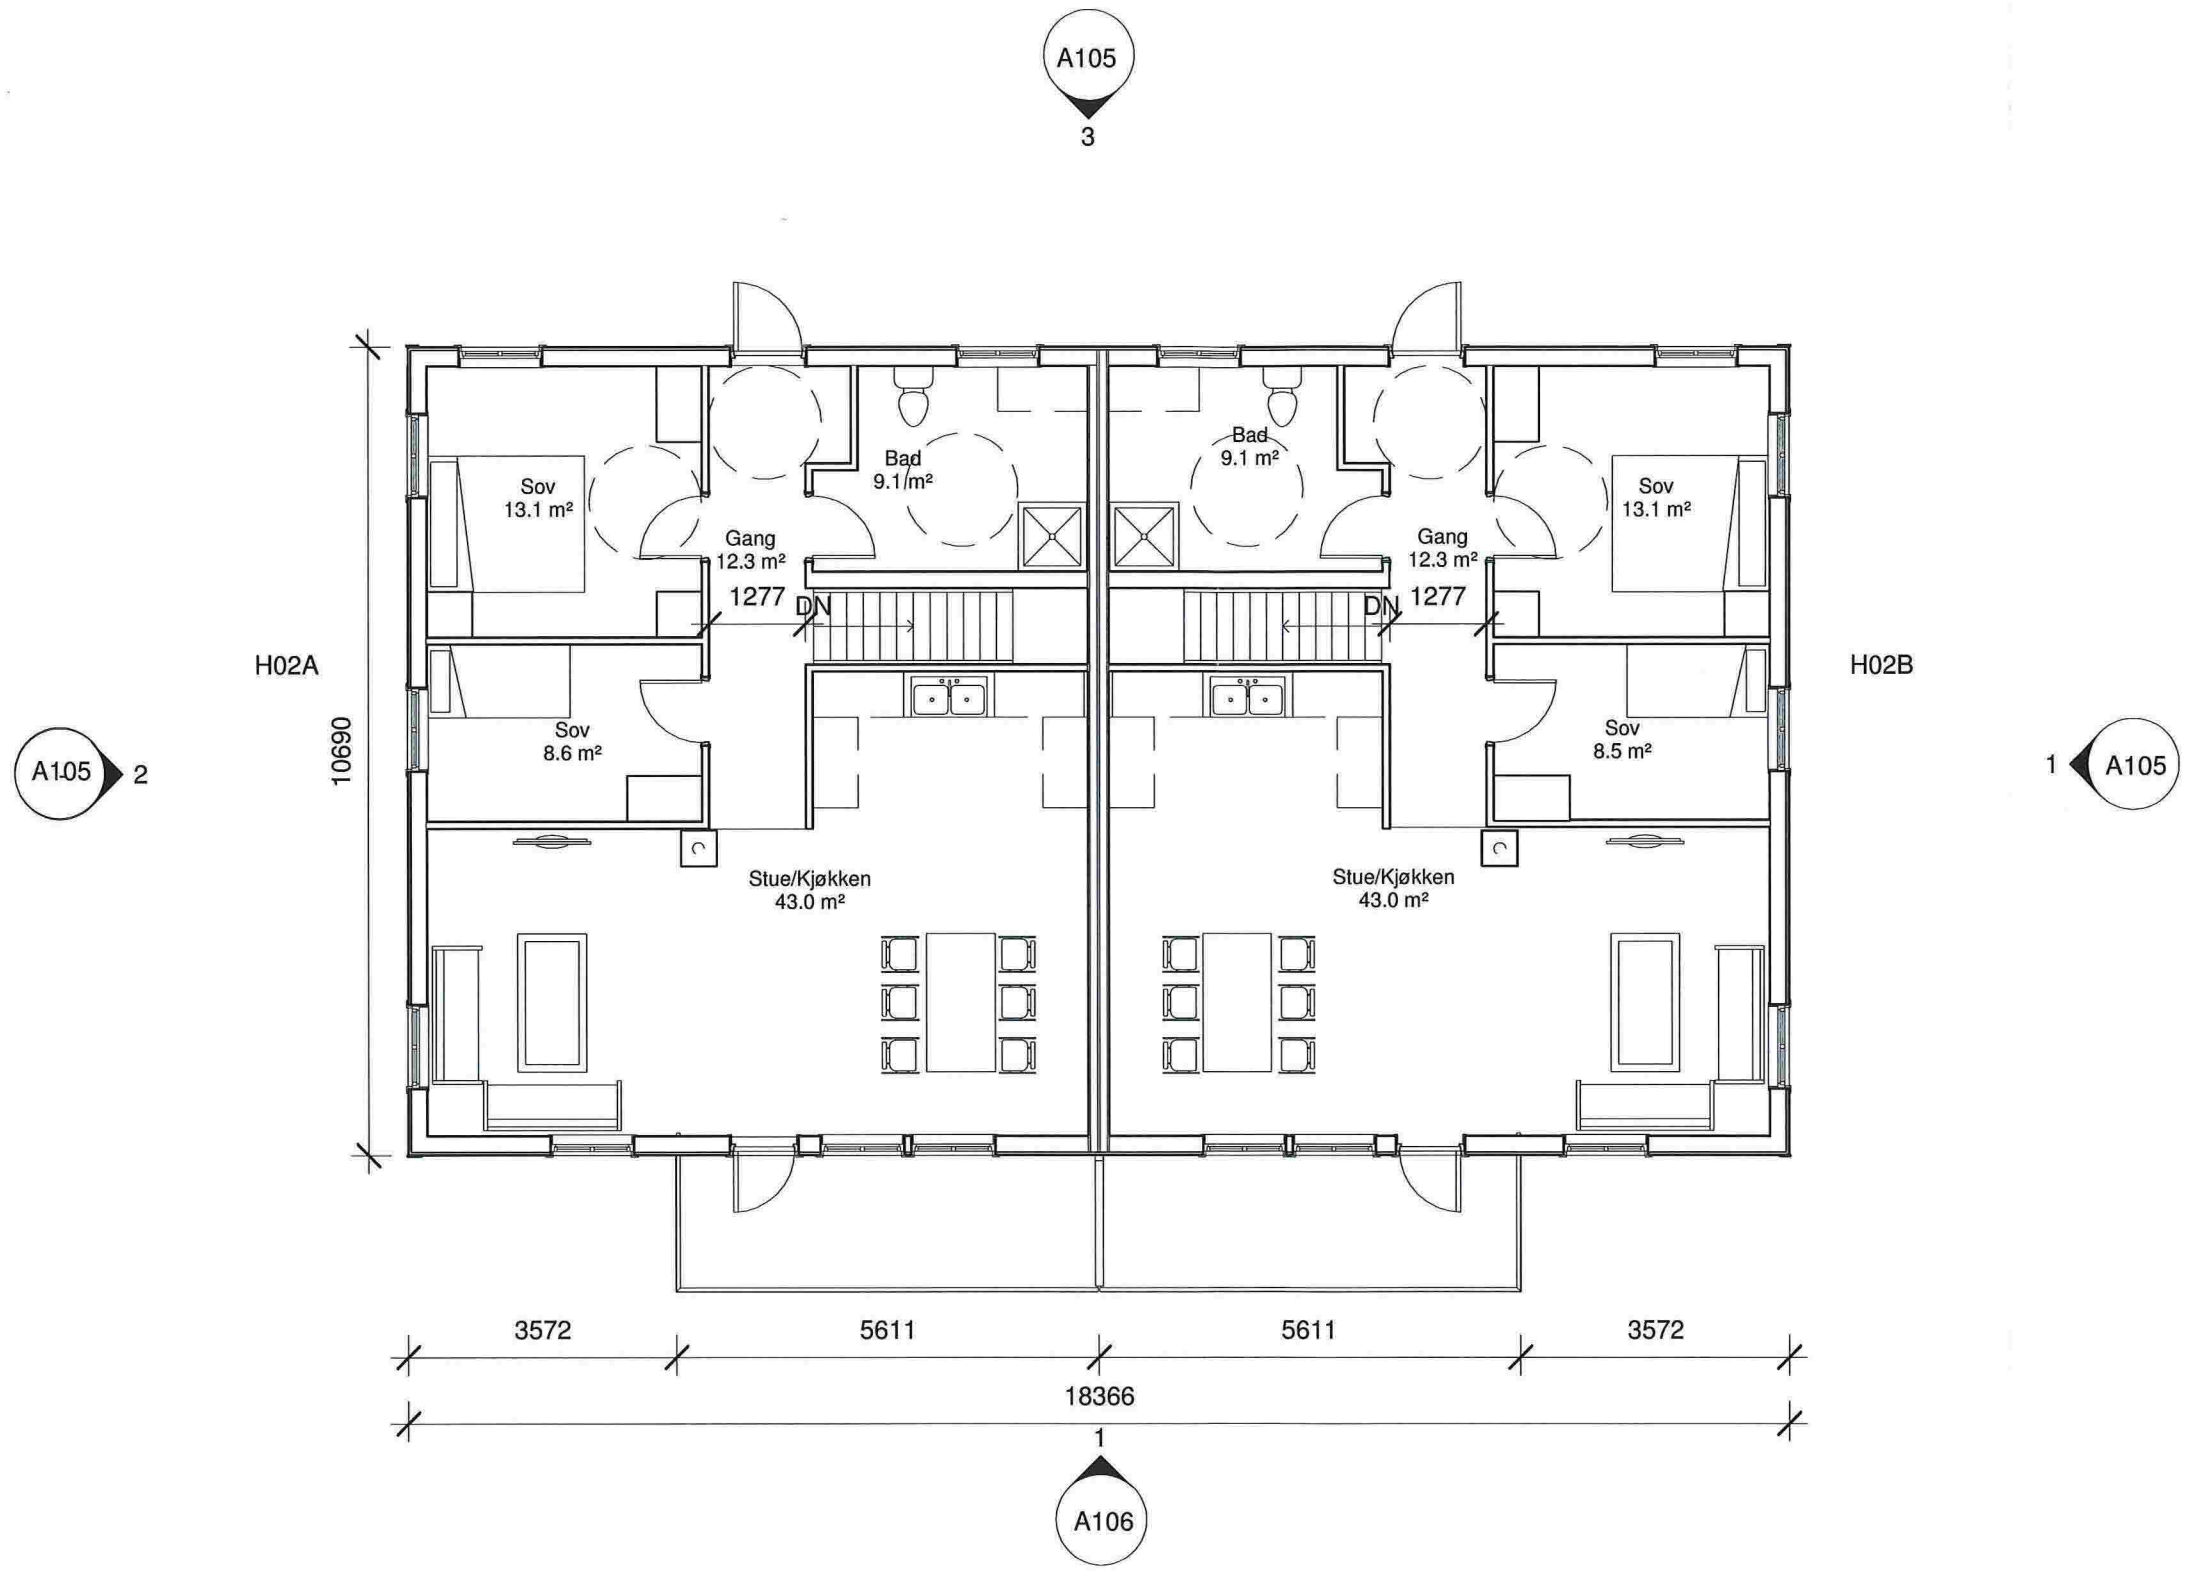


E2



No.	Description	Date

Krom Holding AS
 Alvermarka gbnr: 137/771

Plan hoved etg.		A102
Project number	Project Number	
Date	27.08.2013	
Drawn by	KR	
Checked by	Bjarte	Scale
		1 : 100

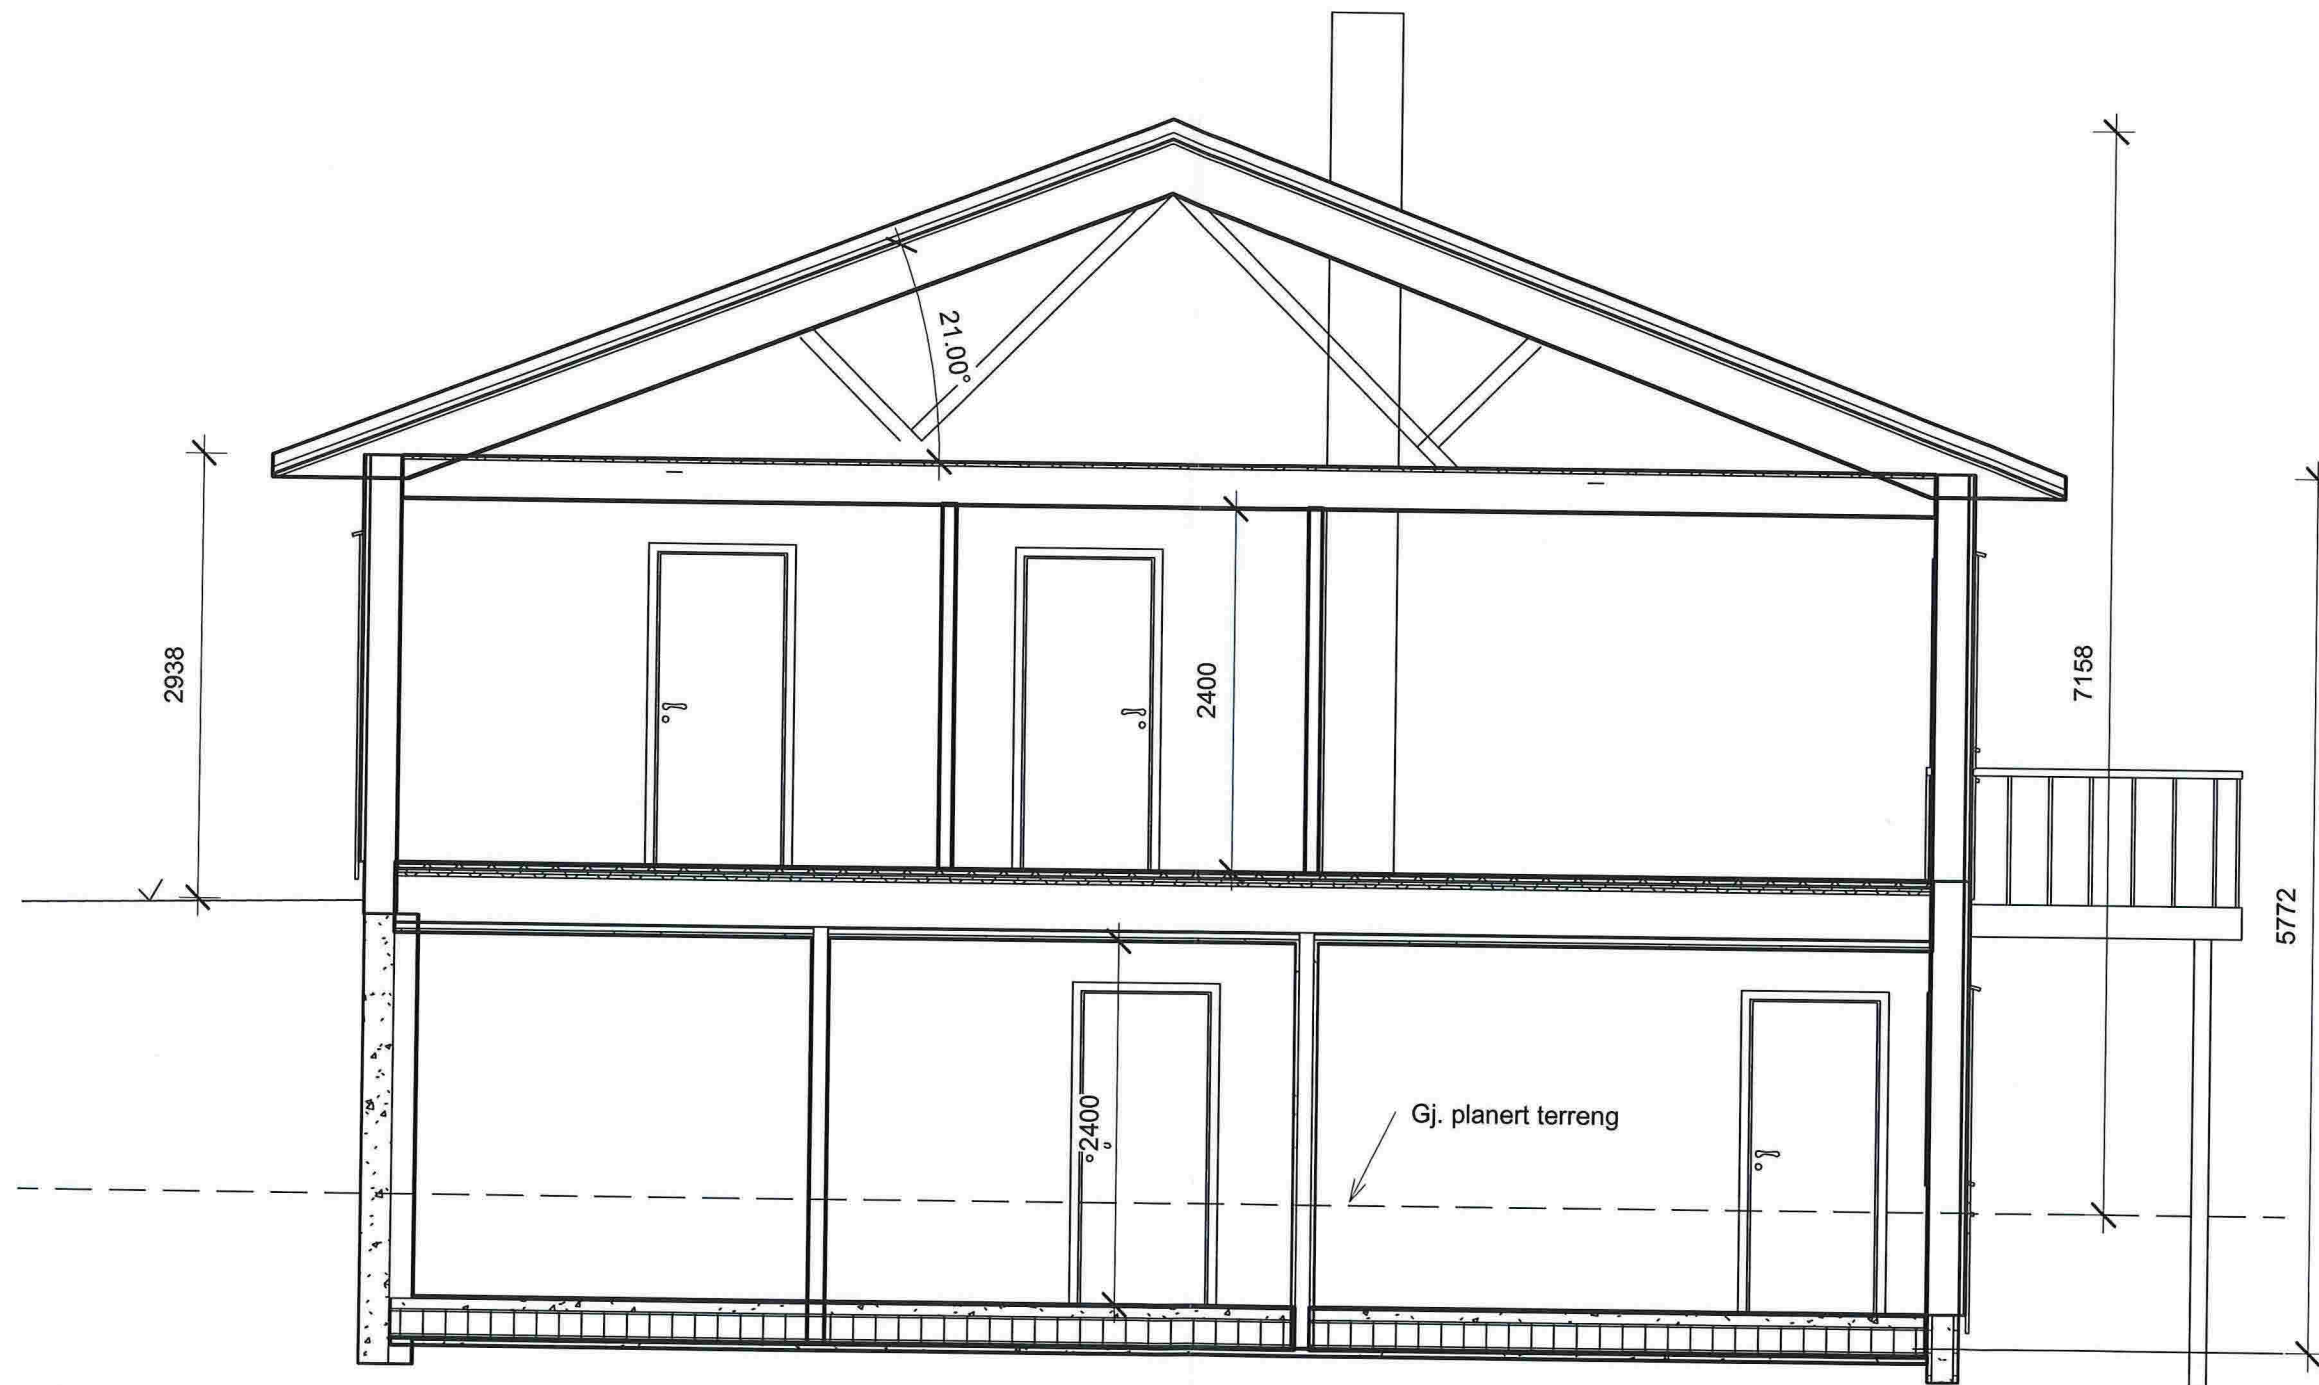

1 Snitt 1
1 : 50

E3



No.	Description	Date

Krom Holding AS
Alvermarka gbnr: 137/771

Snitt 1		A104
Project number	Project Number	
Date	27.08.2013	
Drawn by	KR	
Checked by	Bjarte	
Scale		1 : 50



1 Sør/øst
1 : 100



2 Nord/vest
1 : 100



3 Nord/øst
1 : 100

E4



No.	Description	Date

Krom Holding AS
Alvermarka gbnr: 137/771

Fasader		A105
Project number	Project Number	
Date	27.08.2013	
Drawn by	KR	
Checked by	Bjarte	Scale
		1 : 100



Arealer bygg:
 BYA: 217 m²
 BRA 1. etasje: 189 m²
 BRA Hovedetasje: 182 m²
 BRA loft: 0 m²
 BRA totalt: 371 m²

Arealer boenheter i bygg:

BRA H01A 178 m²
 BRA H01B 178 m²

1 Sør/vest
 1 : 100

ES



No.	Description	Date

Krom Holding AS
 Alvermarka gbnr: 137/771

Fasade Vest samt arealer		A106
Project number	Project Number	
Date	27.08.2013	
Drawn by	KR	
Checked by	Bjarte	Scale
		1 : 100