

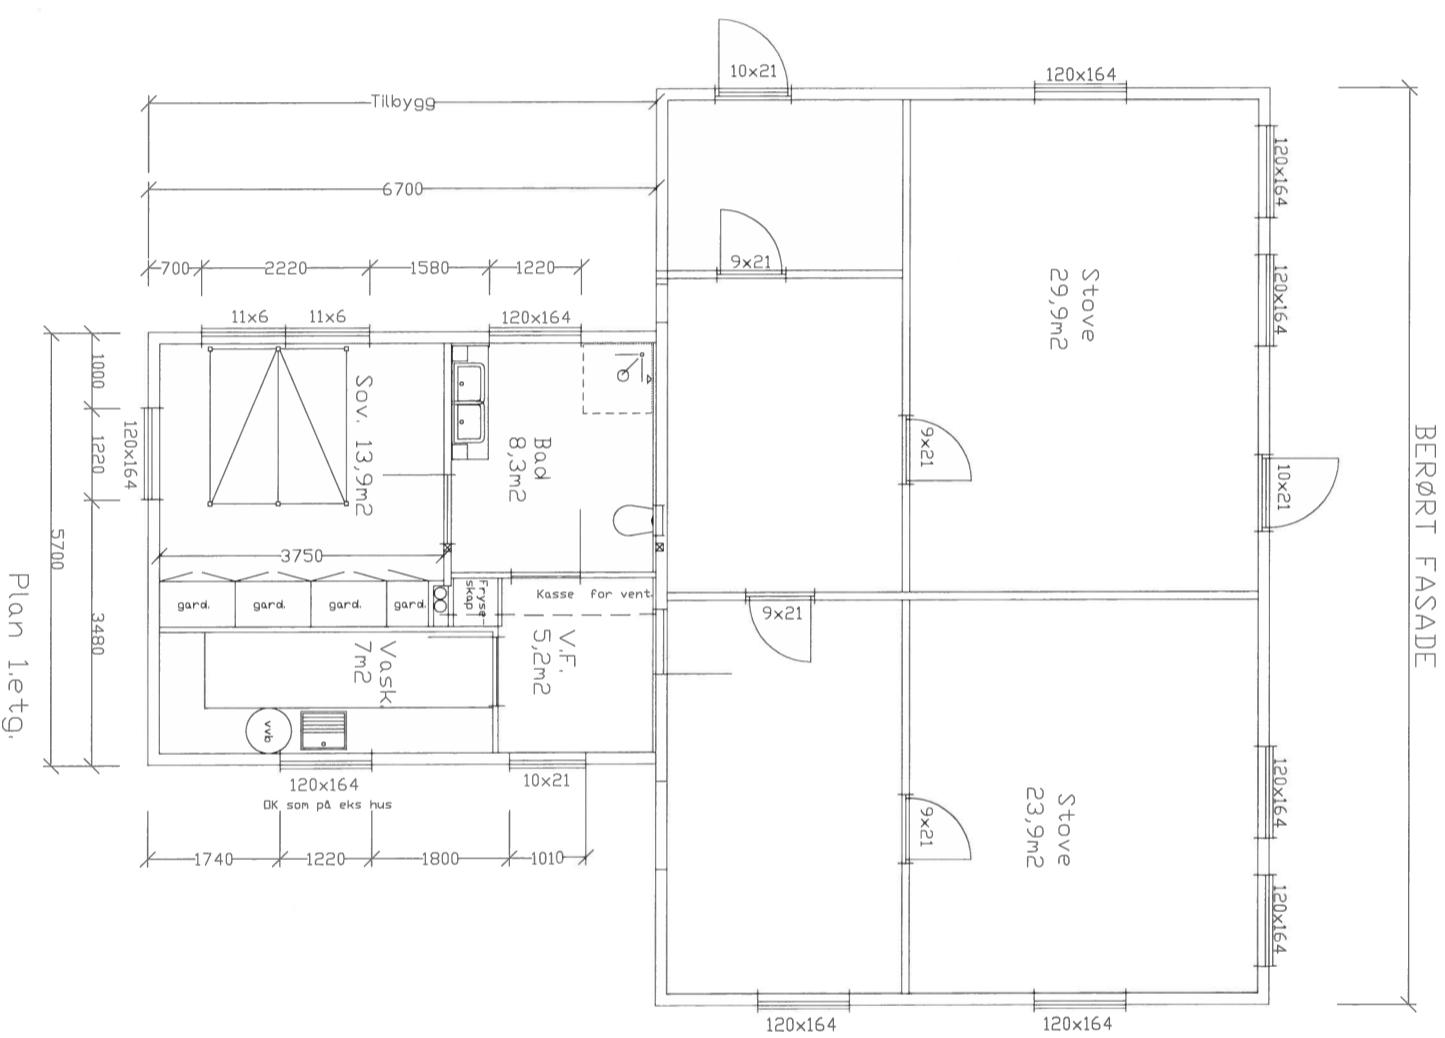
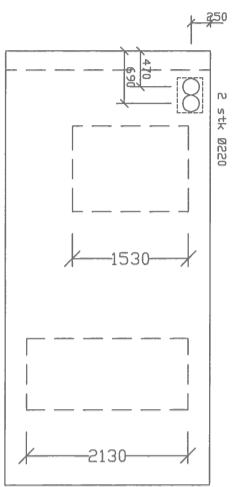


Plan Kjeller

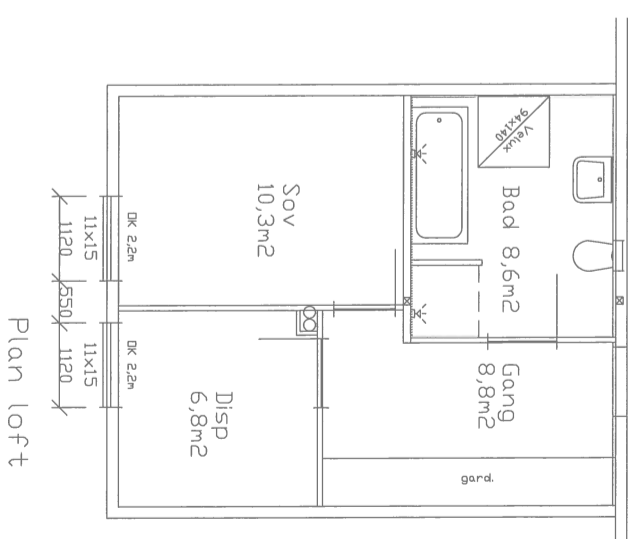

Plan 1. etg.

Badersomsplater + panel
Fliser

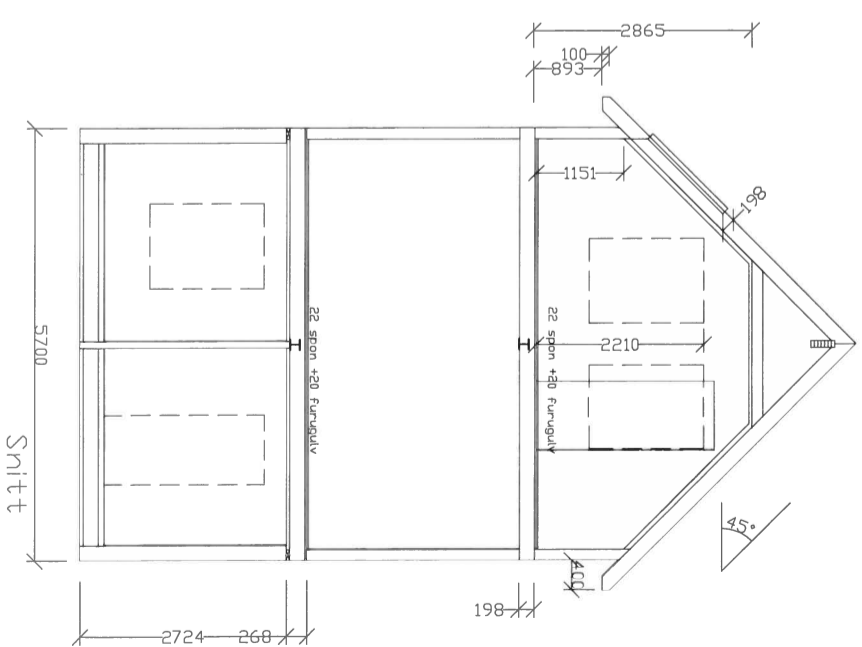

Plan loft

Tilbygg:	
BRA Kjeller:	22,2m ²
BRA 1. etg:	34,8m ²
BRA loft:	32,8m ²
Sum BRA:	89,8m ²
BYA:	38,2m ²

Plan og snittegning Revideret
Tiltakshaver: Martin Halland
Målestokk 1:100
Dato: 28.11.03 Rev. J: 05.04.2016
Tegn: