


TAK OVER BILOPSTILLING + UTEBOD
 EIVIND SVENDSEN

CARPORT 19,2 m² UTEBOD 7,5 m²

19.04.2016 MÅL 1:100

02.05.2016
 Eivind Svendsen


12-May-2016

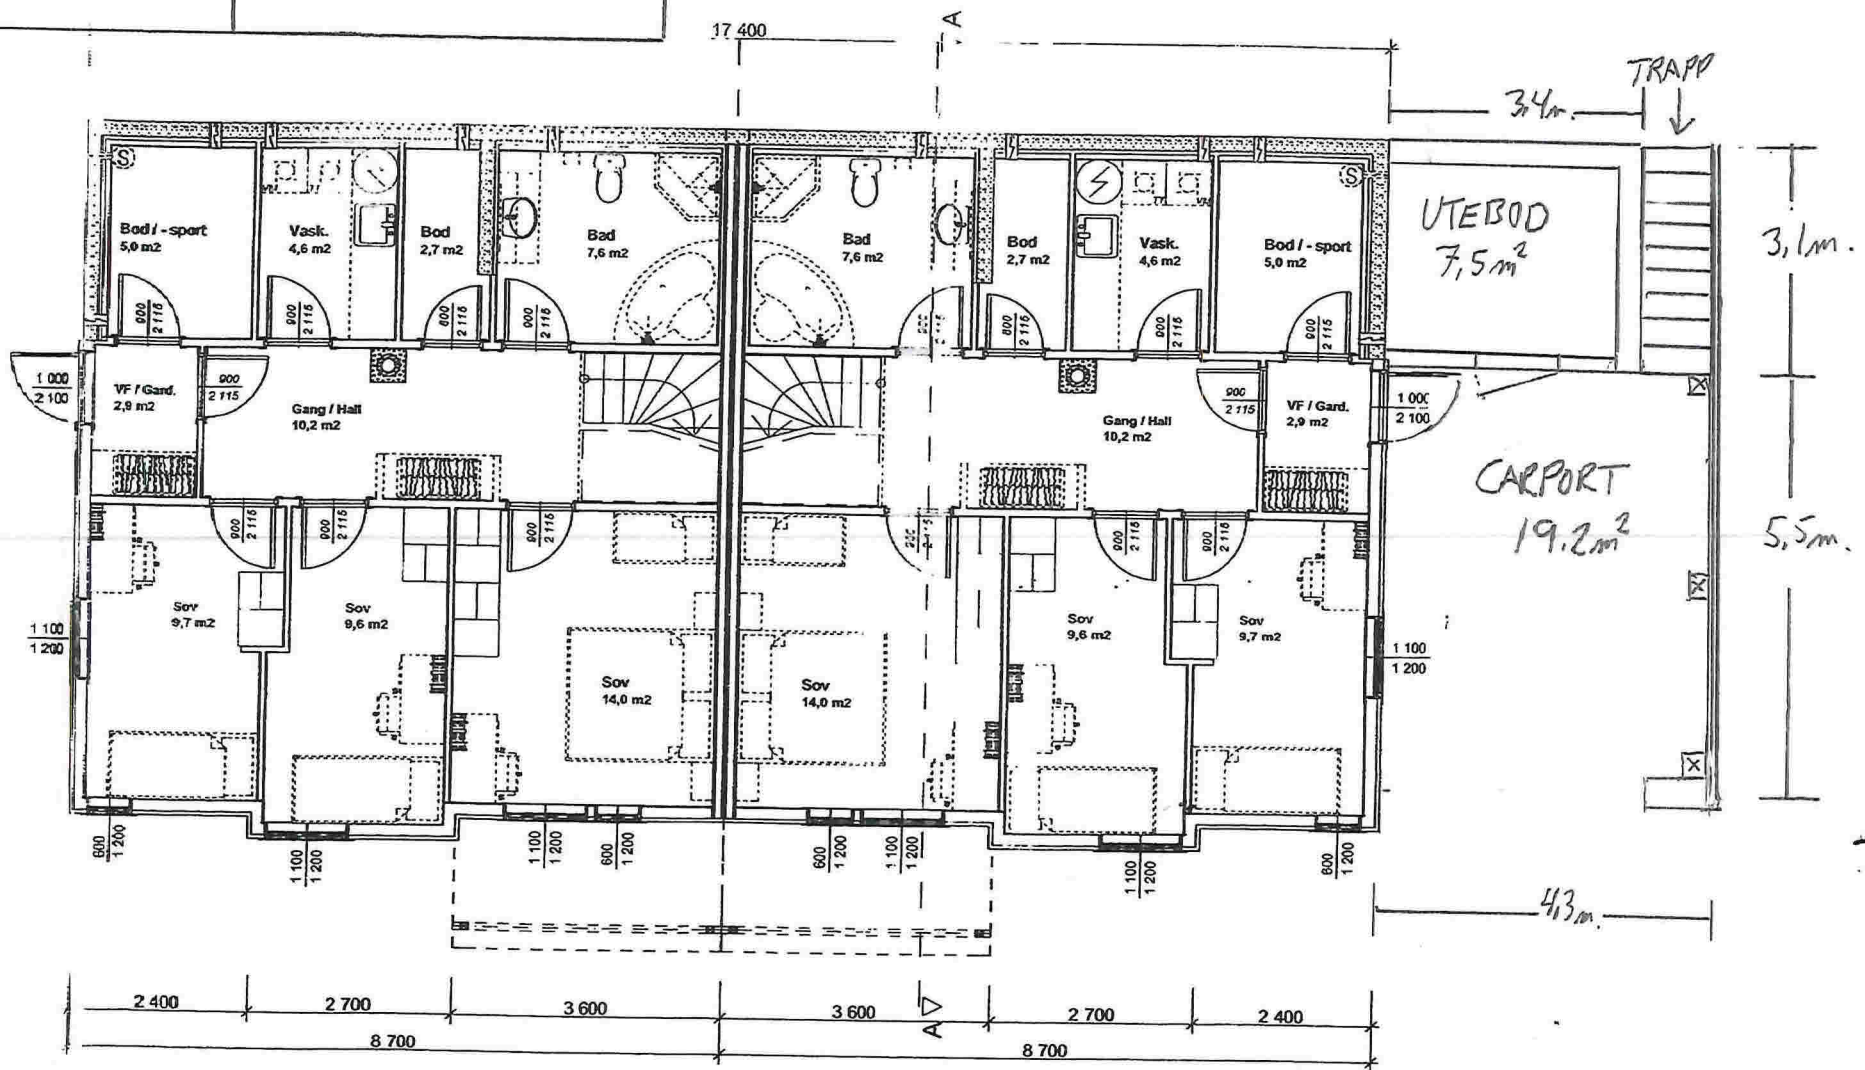

02.05.2016

5

Eivind Svendsen

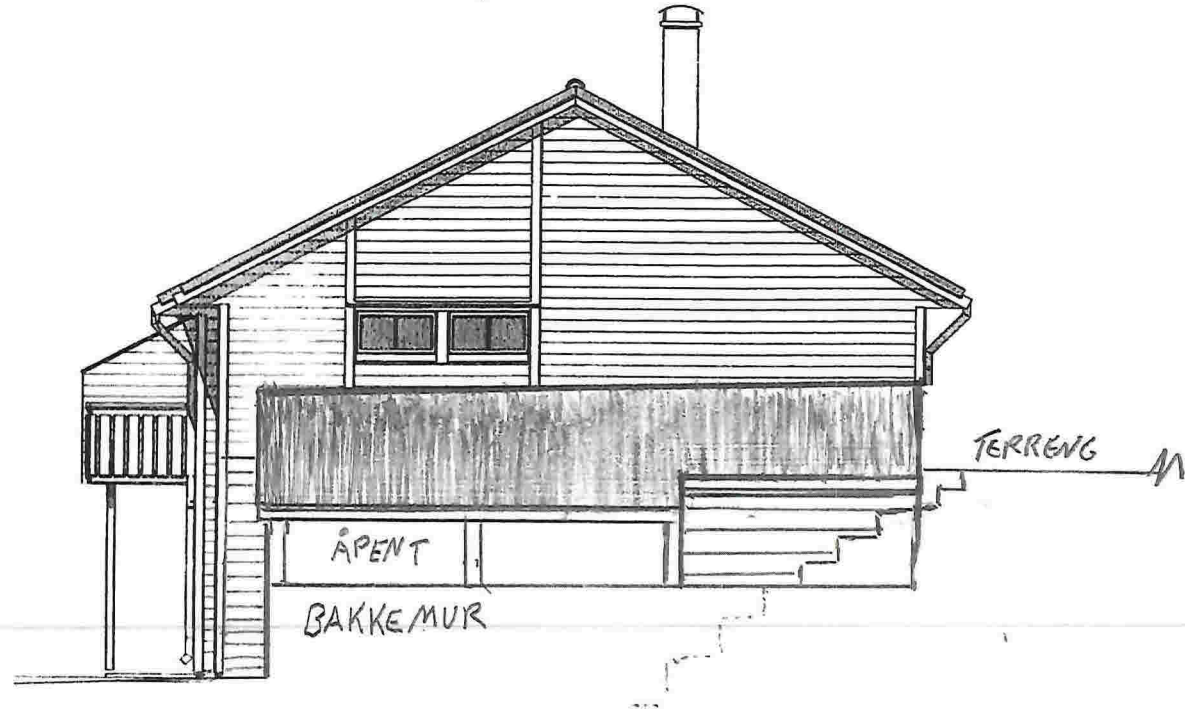

TAK OVER BILOPPSTILLING + UTEBOD

EIVIND SVENDSEN


CARPORT 19,2m² UTEBOD 7,5m²

19.04.2016

MÅL 1:100

FASADE VEST

	NORD FASADE / SMITT
19.04.2016	MÅL 1:100
CARPORT 19,2m ² UTEBOD 7,5m ²	
EIVIND SVENDSEN	
TAK OVER BILOPRSTILLING + UTEBOD	

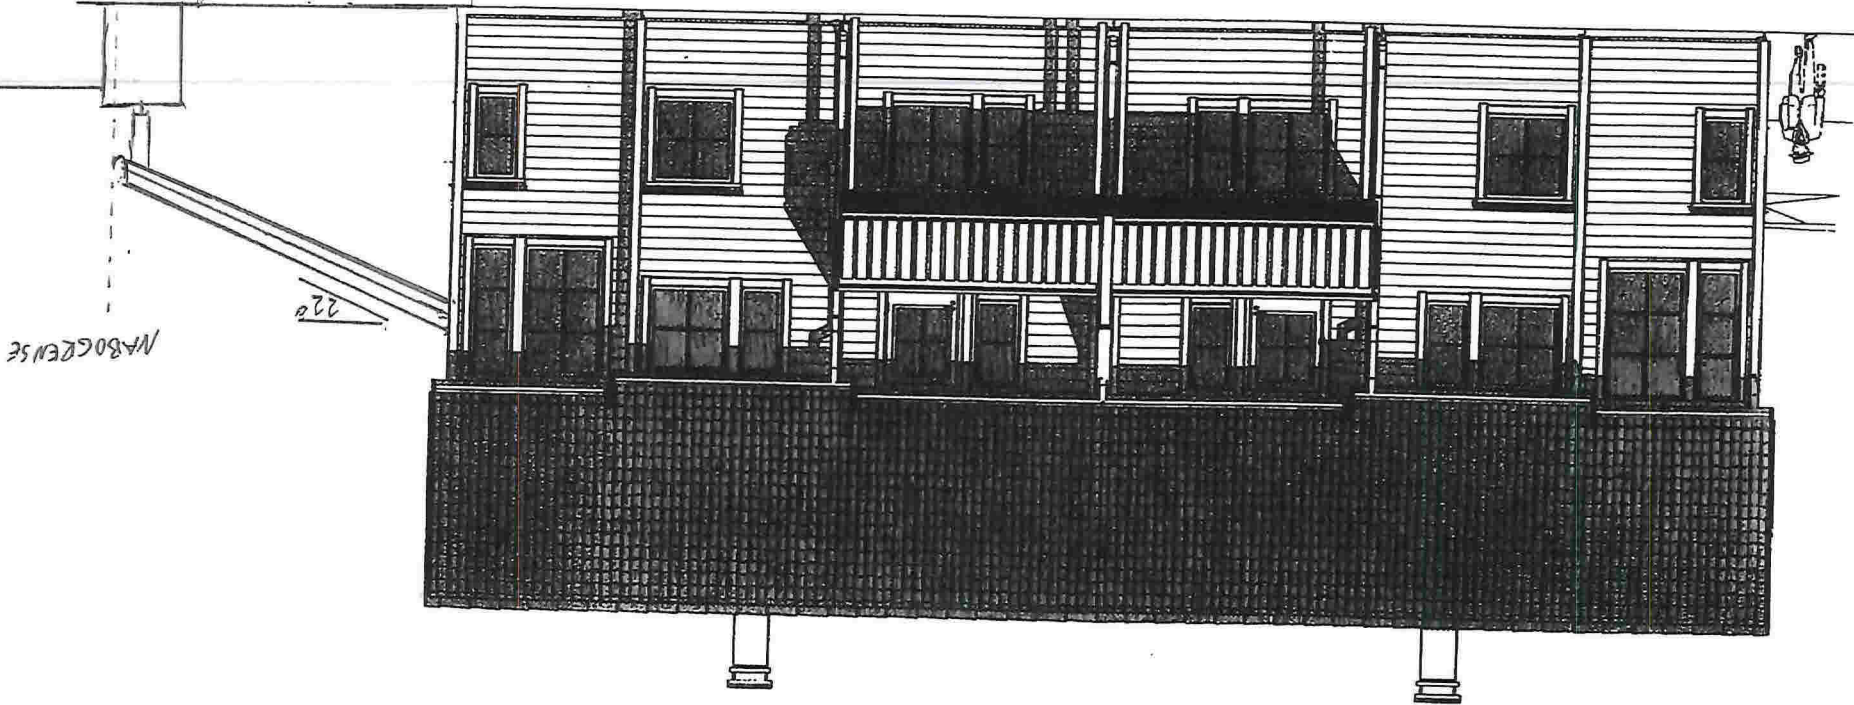

02.05.2016
Eivind Svendsen

6

02.05.2016

Eivind Sverre

7

