



GNR 247 BNR 9 DYRKÖLBOTN
 EKS. PLAN BYA. 32,75 m² ÅR 1967
 NYBYGG PLAN BYA 28,3 m² ÅR 2016
 MÅL 1:50
 TEGN: FSH
 DATO: 05-04-16

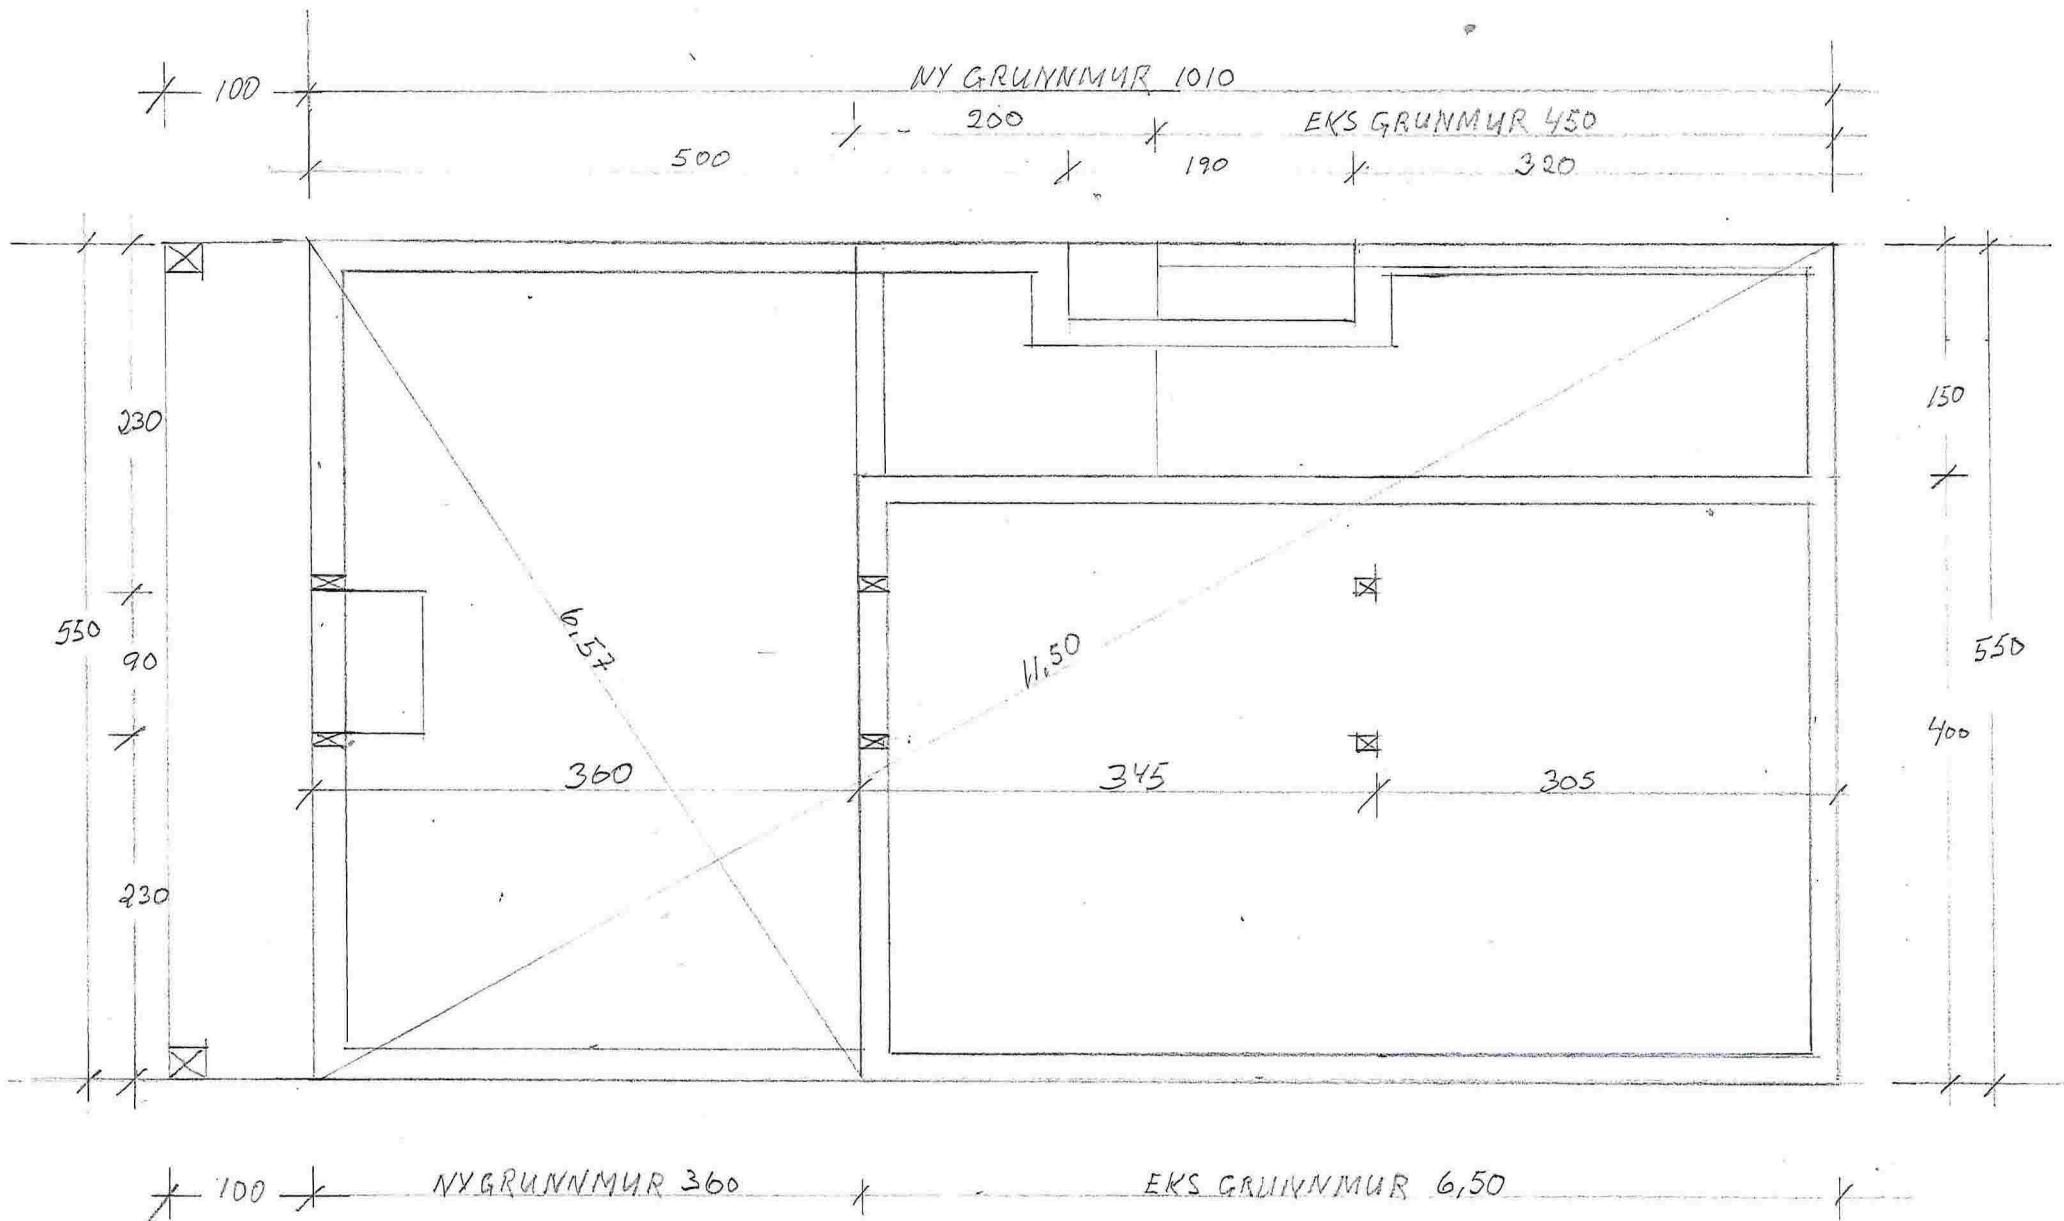


GNR 247 BNR 9 DYRKOLBOTN
GRUNNMURPLAN
MÅL 1:50
TEGN: FSH
DATO: 05-04-16

E3

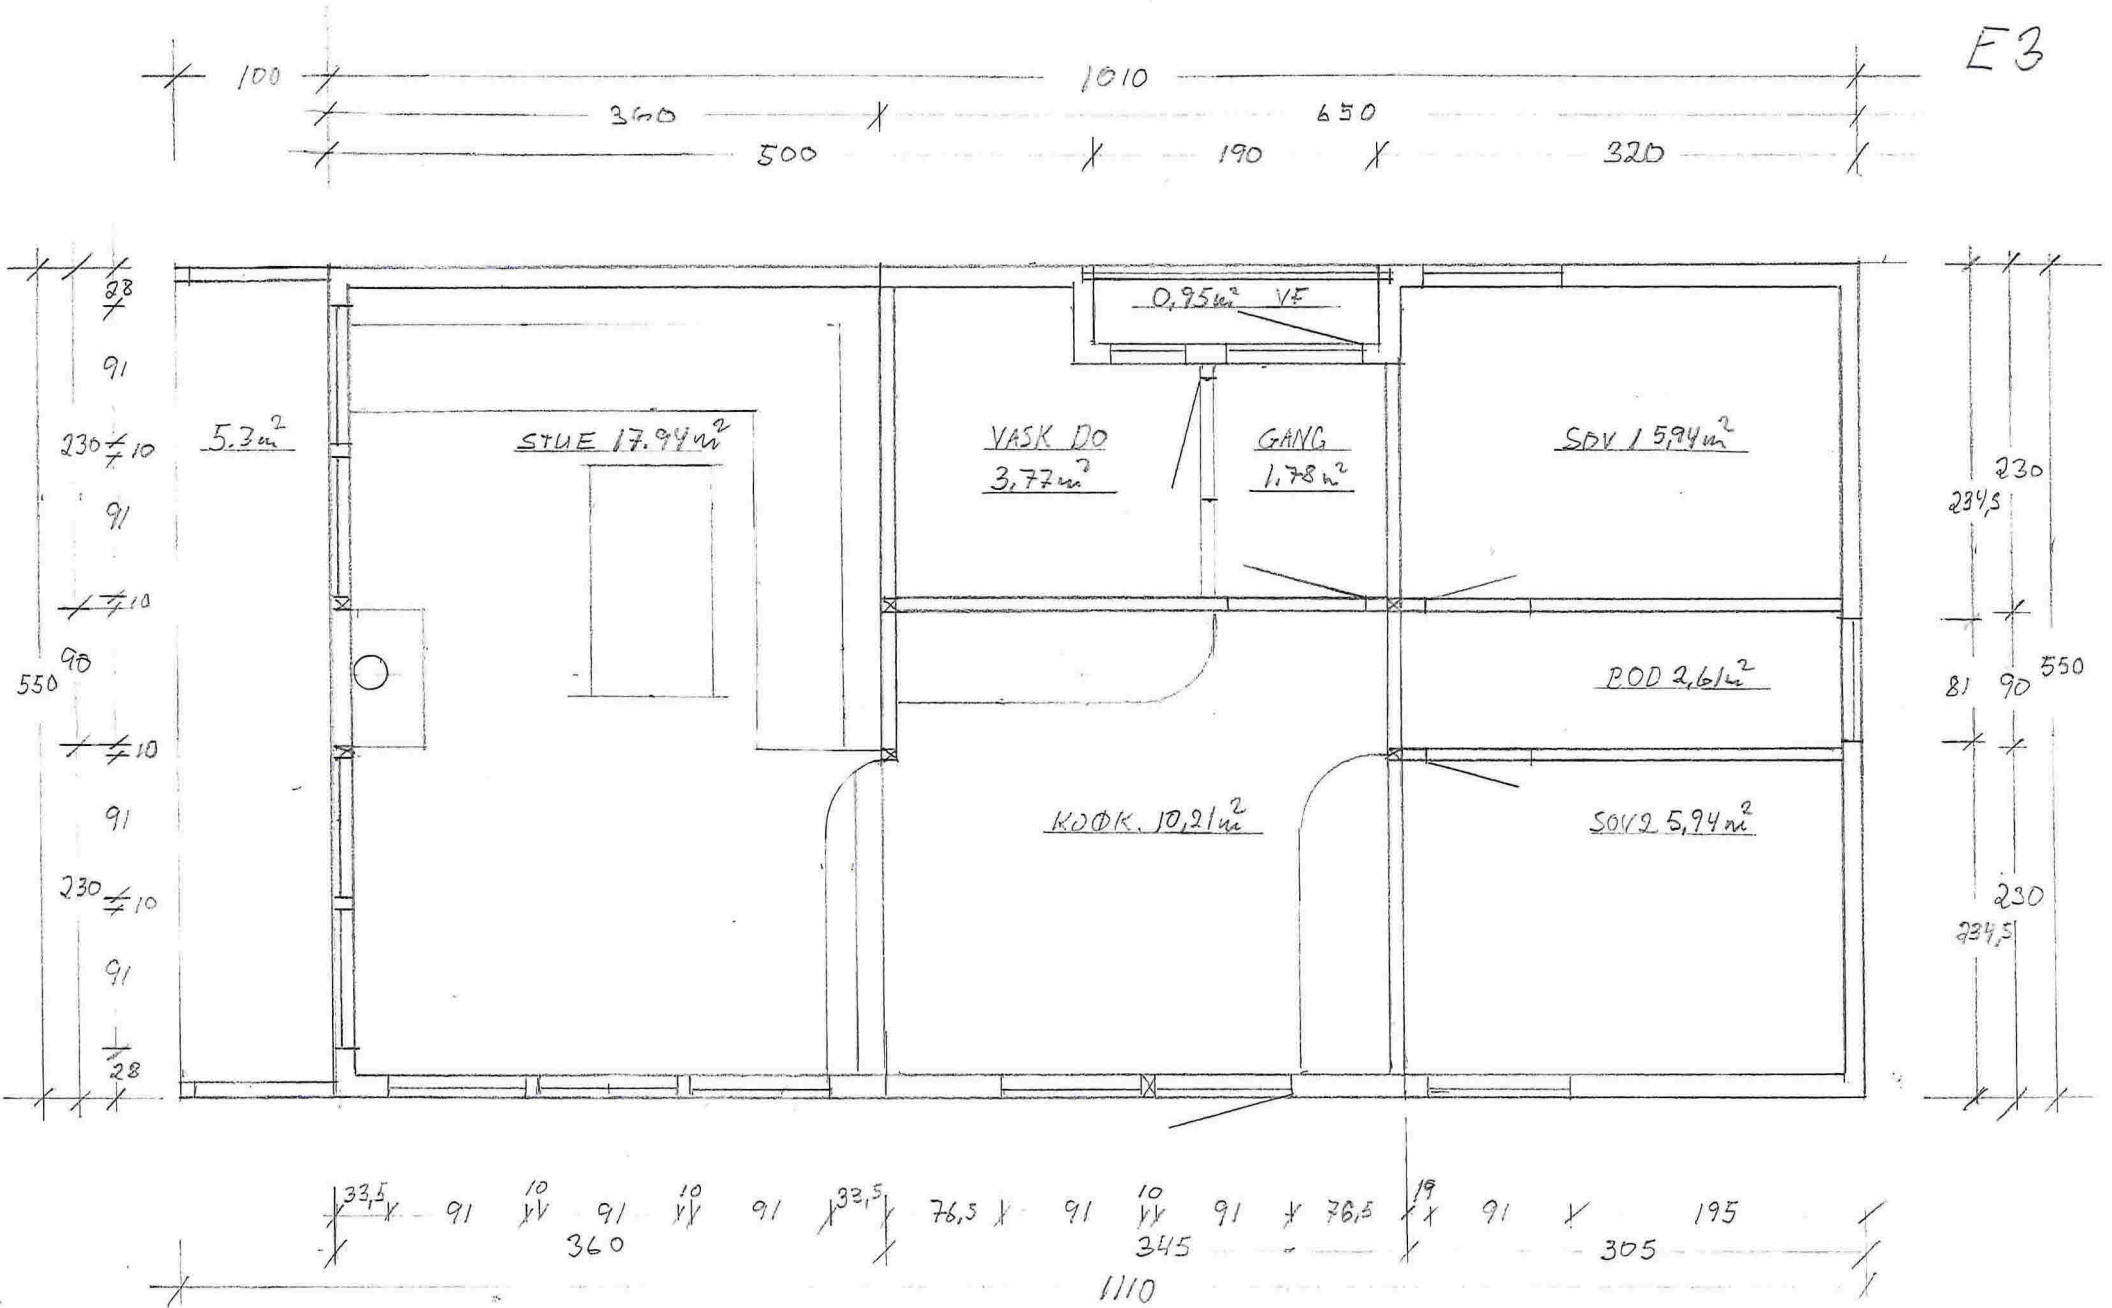


GNR 247 BNR 9 DYRKÖLBOTN
 PLAN BYA 58,85 m²
 MAL 1:50
 TEGN: FSK
 DATO: 05-04-16

E4

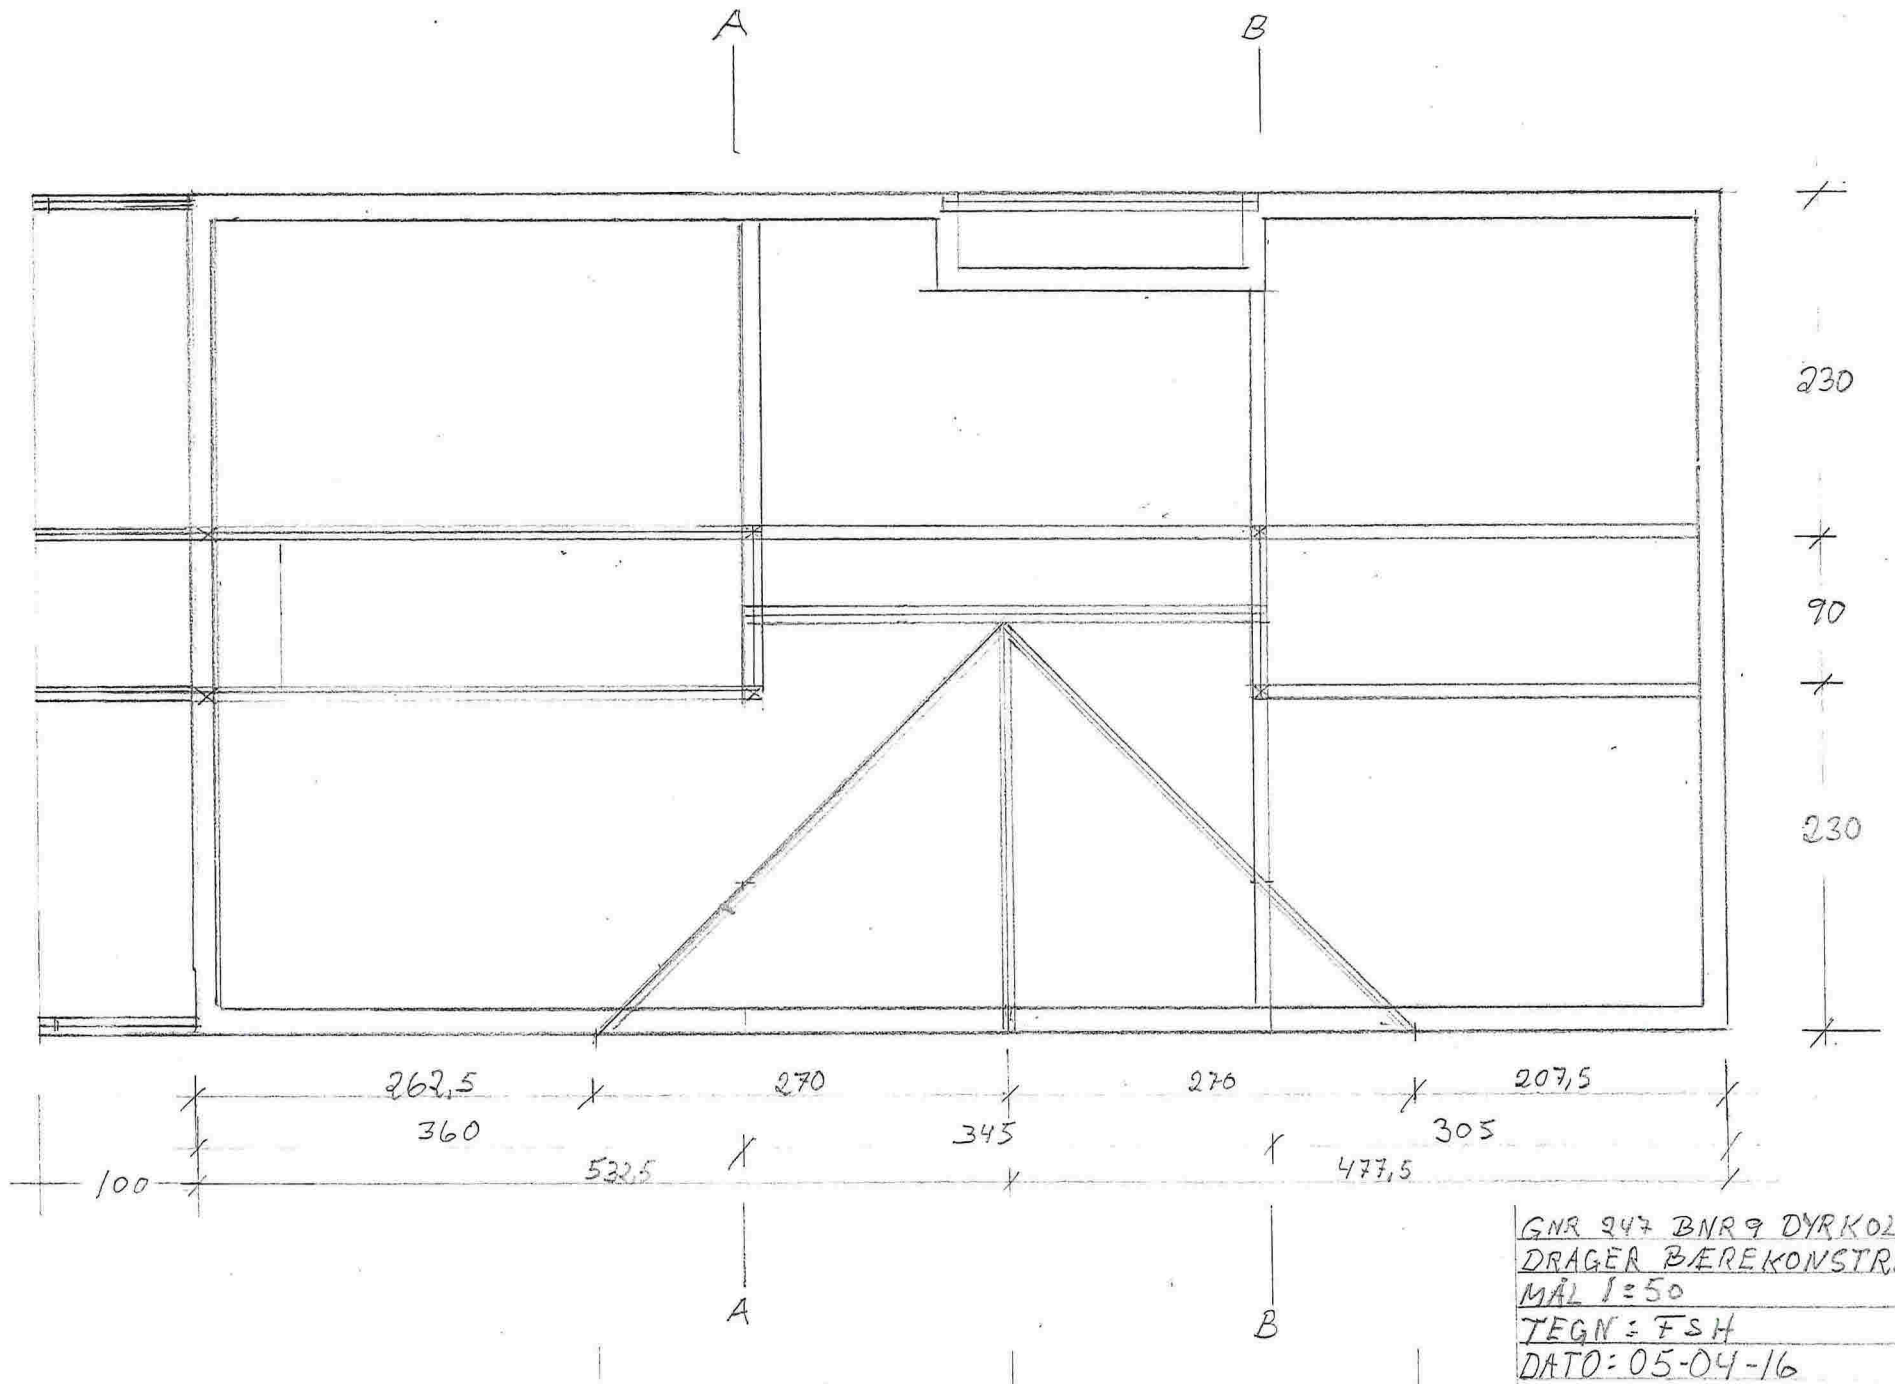


GNR 247 BNR 9 DYRKOLBOTN
DRAGER BÆREKONSTRUKSJON
MÅL 1:50
TEGN: FSH
DATO: 05-04-16

SNITT B-B

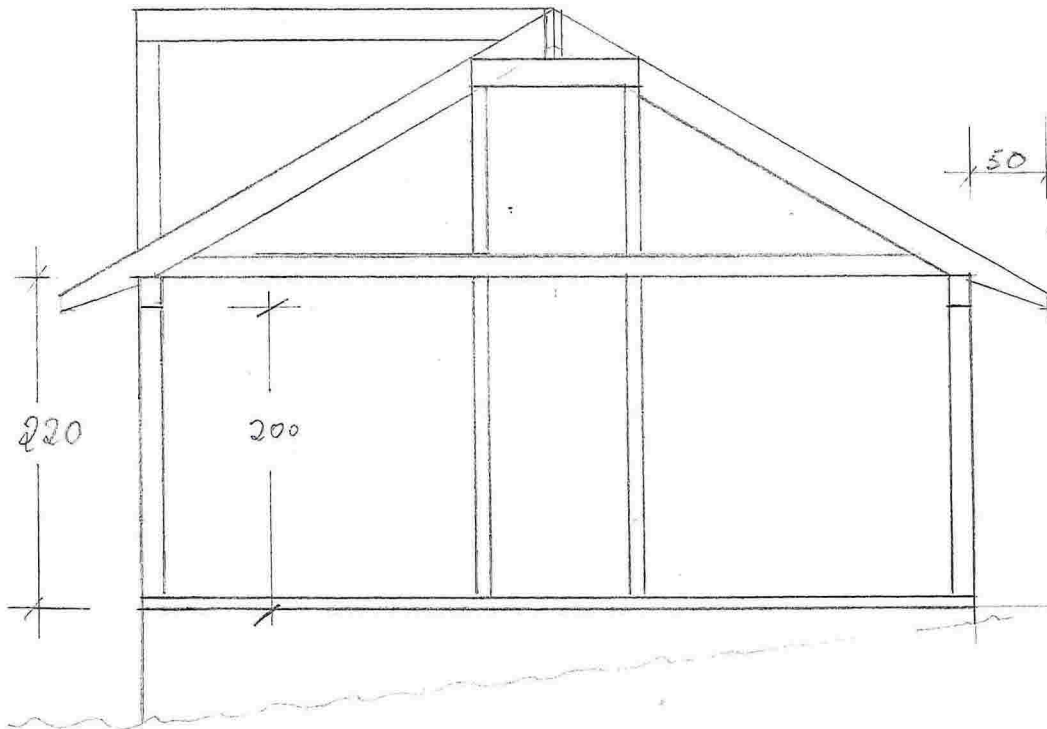


SNITT A-A

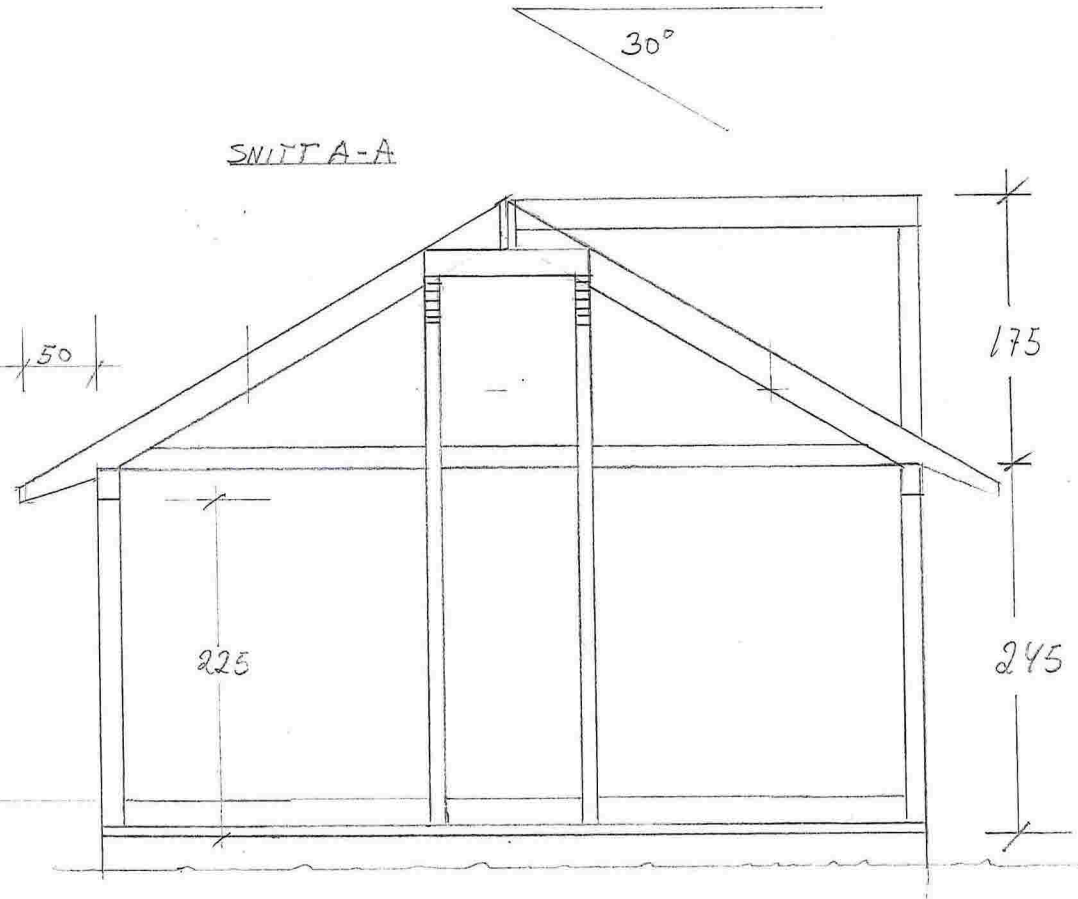

GNR 247 BNR 9
SNITT
MÅL: 1:50
TEGN FSH
DATO: 05-04-16

E6

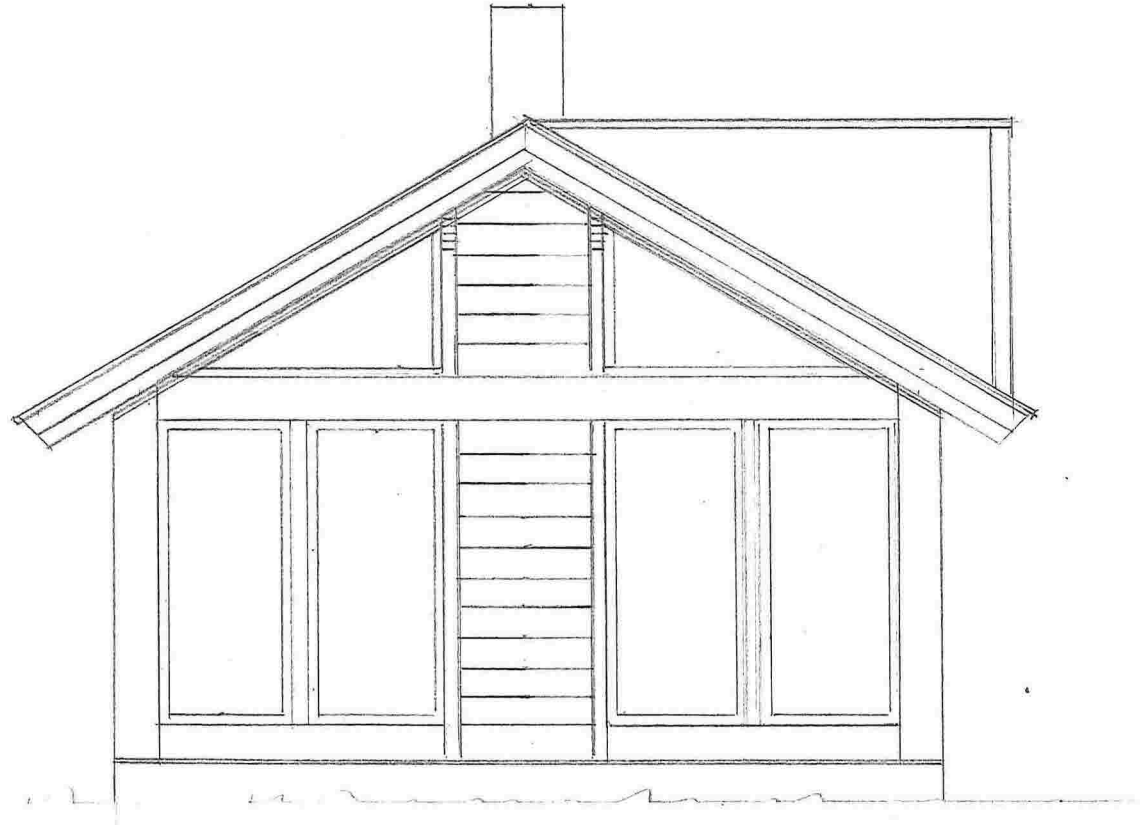

GNR 247 BNA 9 DYRKOLBOTN
FASADE SYD-VEST
MÅL = 1:50
TEGNER = FSH
DATO = 05-04-16


GNR 247 DIR9 DYRKOLBOTN

FASADE NØRD-VEST

MÅL: 1:50

TEGN: FSH

DATO 05-04-16

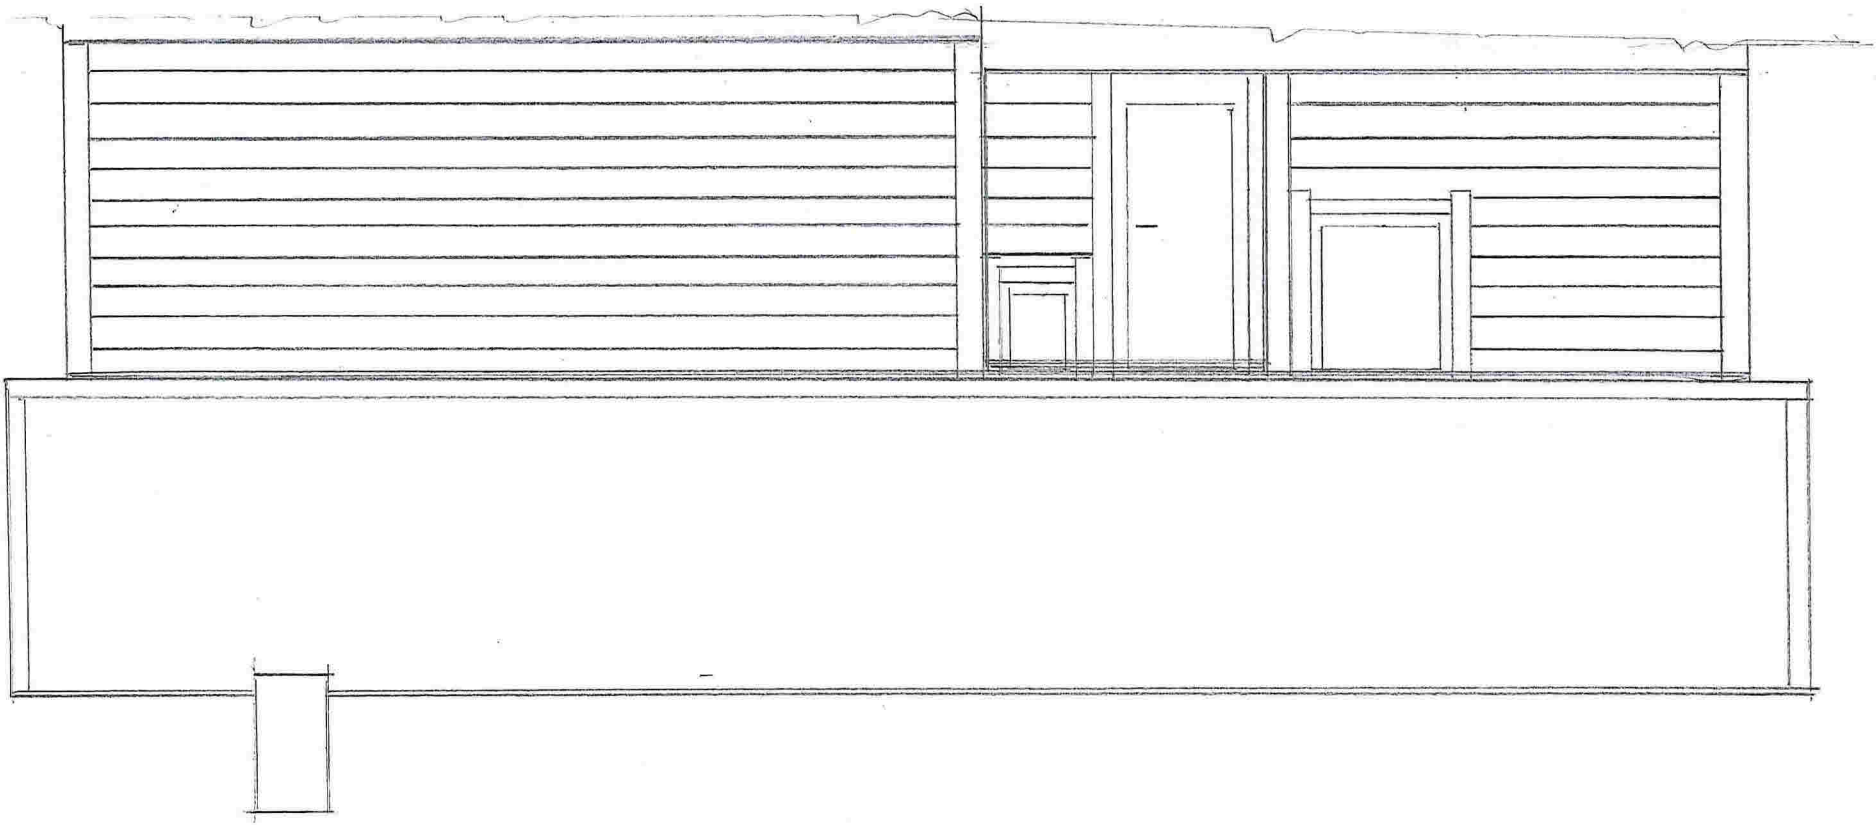


GWR 247 BNR 9 DYRKOLBOTN

FASADE NORD-ØST

MÅL: 1:50

TEGN: FSH

DATO: 05-04-16

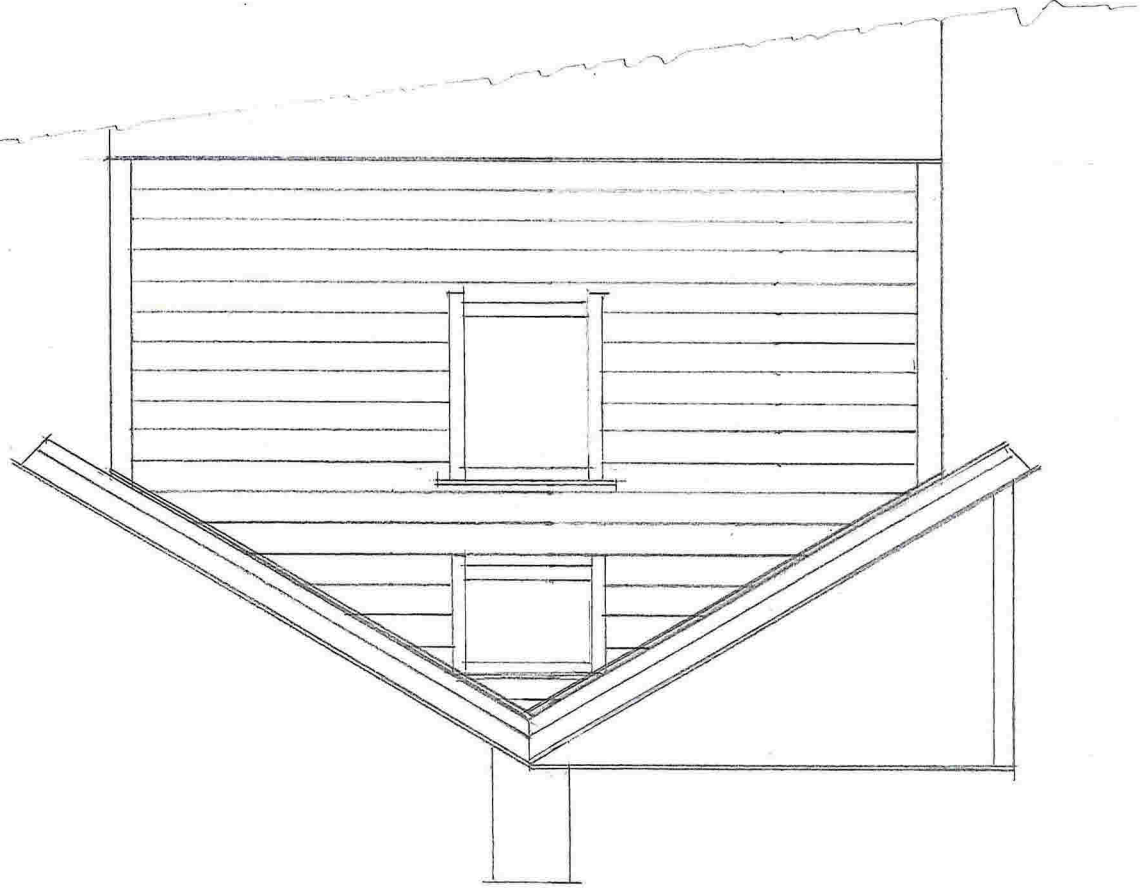

GNR 247 BNR 9 DYRKOLBØTN
FASADF SVD-ØST
MÅL: 1:50
TEGN: FSH
DATO: 05-04-16

