



1 Terrengprofil A-A
1 : 200

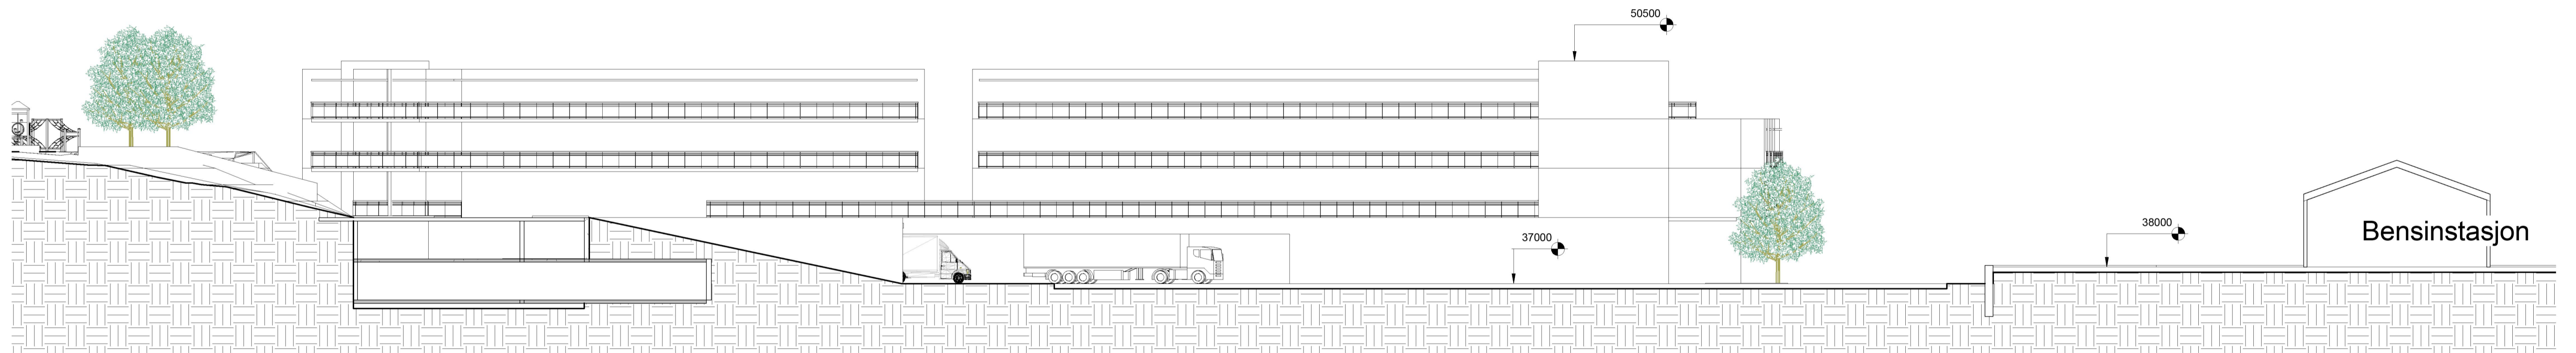

2 Terrengprofil A-A1
1 : 200

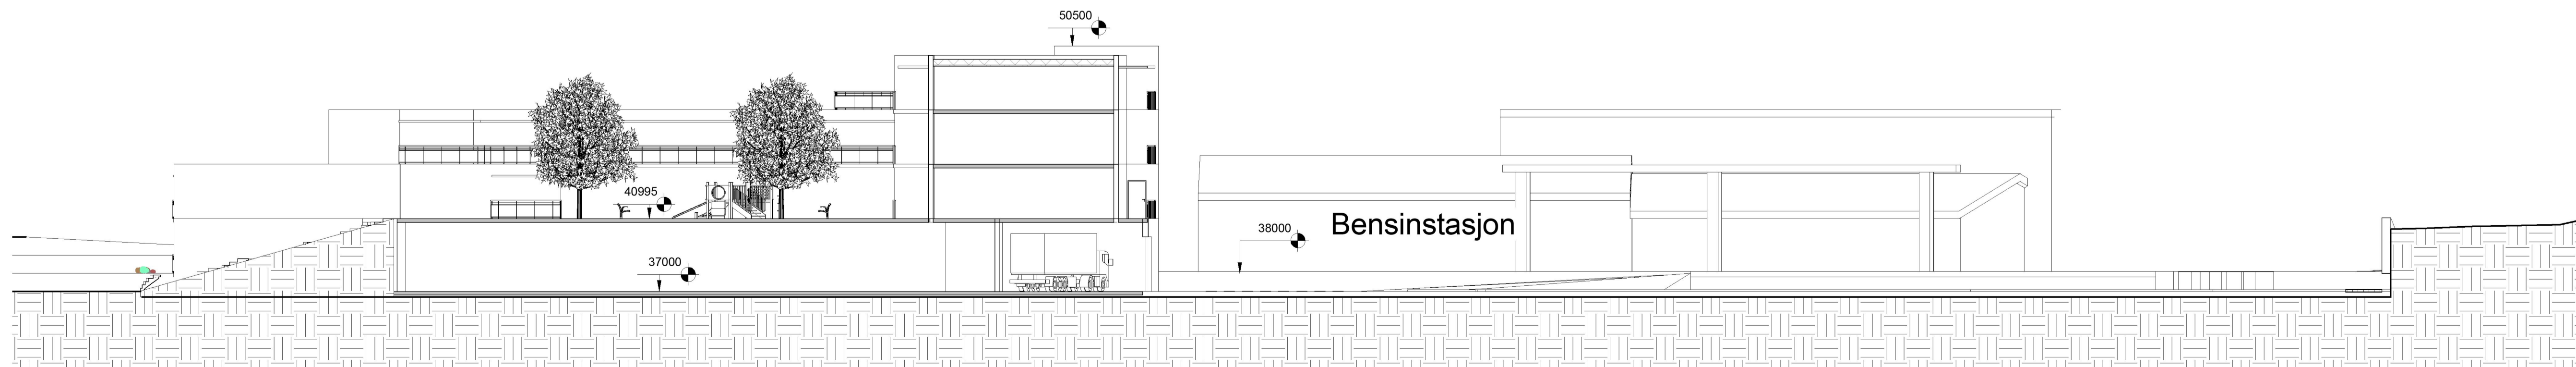

3 Terrengprofil B-B
1 : 200

Rev.	Dato	Beskrivelse	Sign	Kont
Rev: Skisse Lokaliserings:				
Titel: Kvassnesvegen Enter address here				
Prosjektør: 761		Tegningsnr.: 10.40.01		
Type tegning: Snitt		Utskriftsdato: 13.05.2016 11:41:11		
Tegn: Aulthor Dato: 05/13/16 Format: 1 : 200 Kontroll: Kontroll Design: Designer/Checker		ARKITEKT ROLV EIDE AS <small>Postboks 55, 4045 Breivika Tlf: 022000000, E-post: rolv@rolveide.no www.rolveide.no</small>		