


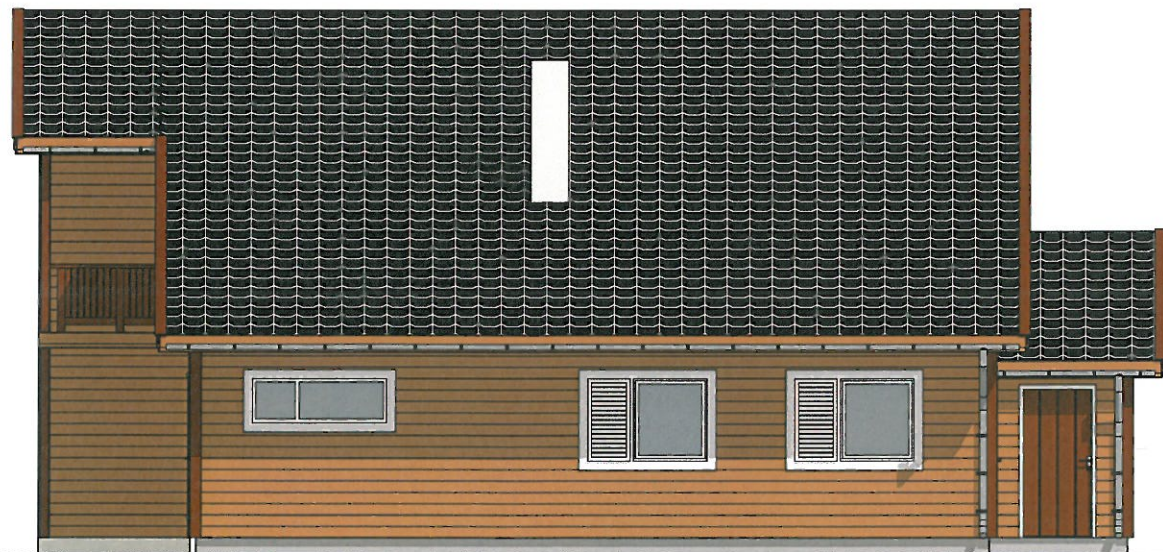

1:100 Fasade Sør




1:100 Fasade Øst

DATE/SIGN:	ACCORDING TO INTERNATIONAL LAWS, THIS DRAWING IS THE PROPERTY OF ARKOCONSULT AS. THE DRAWING CAN NOT BE USED, MADE PUBLIC OR HANDED OVER TO A THIRD PART WITHOUT OUR WRITTEN CONSENT. ANY INFRINGEMENT WILL LEAD TO LEGAL PROCEEDINGS.	
	Bolig & Eiendom AS Tomannsbustad B, Alverflaten GNR 137/188, Lindås	
REV. DESCRIPTION:	REVISION/DATE:	
	PROJECT NO.:	2014164
	DRAWING NO.:	20714164A64
Fasade Sør og Øst		
REV. DESCRIPTION:	SCALE: 1:100	FORMAT: A3
	DRAWN: PKT/WKMS	DATE: 15.07.2014
	CHECKED:	DATE:
ARKOCONSULT AS, Postboks 103, 5291 Valestrandsfossen Tel.: 56390003 - Fax.: 56191130 - Mob.: 93241511 Mail: post@arkoconsult.no - Org.nr. 997 089 782 MVA		




1:100

Fasade Nord

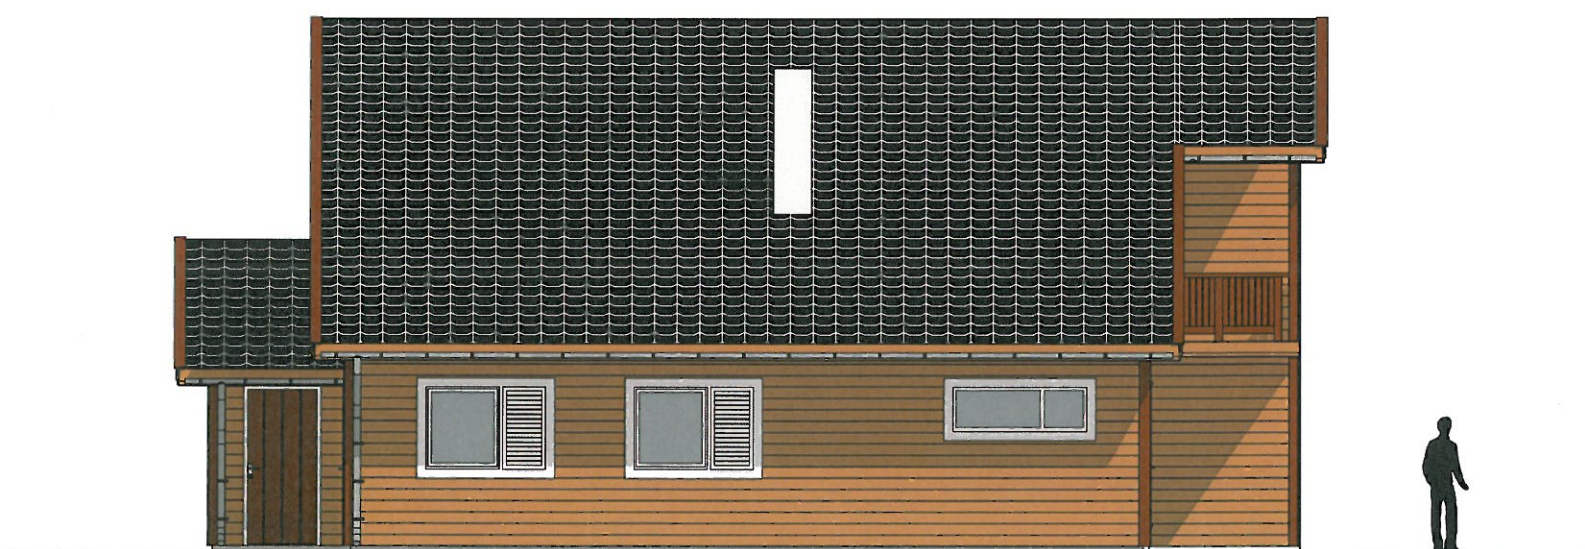


1:100 Fasade Vest


DATE/SIGN:	ACCORDING TO INTERNATIONAL LAWS, THIS DRAWING IS THE PROPERTY OF ARKOCONSULT AS. THE DRAWING CAN NOT BE USED, MADE PUBLIC OR HANDED OVER TO A THIRD PART WITHOUT OUR WRITTEN CONSENT. ANY INFRINGEMENT WILL LEAD TO LEGAL PROCEEDINGS.	
	REVISION/DATE:	
REV. DESCRIPTION:	Bolig & Eiendom AS Tomannsbustad B, Alverflaten GNR 137/188, Lindås	
	PROJECT NO.: 2014164	
REV. DESCRIPTION:	Fasade Nord og Vest	
	DRAWING NO.: 20714164A63	
	SCALE: 1:100	FORMAT: A3
REV. DESCRIPTION:	DRAWN: PKT/WKMS	DATE: 15.07.2014
	CHECKED:	DATE:
	ARKOCONSULT AS, Postboks 103, 5291 Valestrandfossen Tel.: 56390003 - Fax.: 56191130 - Mob.: 93241511 Mail: post@arkoconsult.no - Org.nr. 997 089 782 MVA	

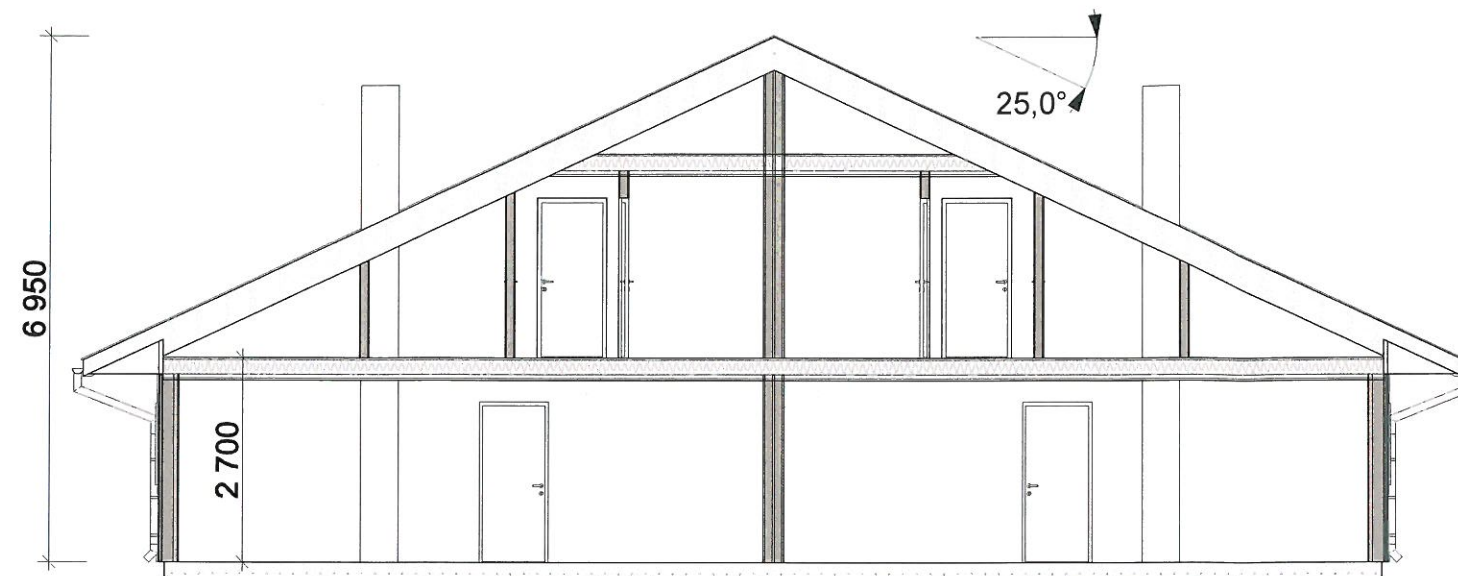


DATE/SIGN:	ACCORDING TO INTERNATIONAL LAWS, THIS DRAWING IS THE PROPERTY OF ARKOCONSULT AS. THE DRAWING CAN NOT BE USED, MADE PUBLIC OR HANDED OVER TO A THIRD PART WITHOUT OUR WRITTEN CONSENT. ANY INFRINGEMENT WILL LEAD TO LEGAL PROCEEDINGS.	
REV. DESCRIPTION:	Bolig & Eiendom AS Tomannsbustad B, Alverflaten GNR 137/188, Lindås	REVISION/DATE: PROJECT NO.: 2014164
	Snitt	DRAWING NO.: 20714164A62
	 ARKOCONSULT AS, Postboks 103, 5291 Valestrandfossen Tel.: 56390003 - Fax.: 56191130 - Mob.: 93241511 Mail: post@arkoconsult.no - Org.nr. 997 089 782 MVA	SCALE: 1:100 FORMAT: A3
		DRAWN: PKT/WKMS DATE: 15.07.2014
	CHECKED:	DATE:

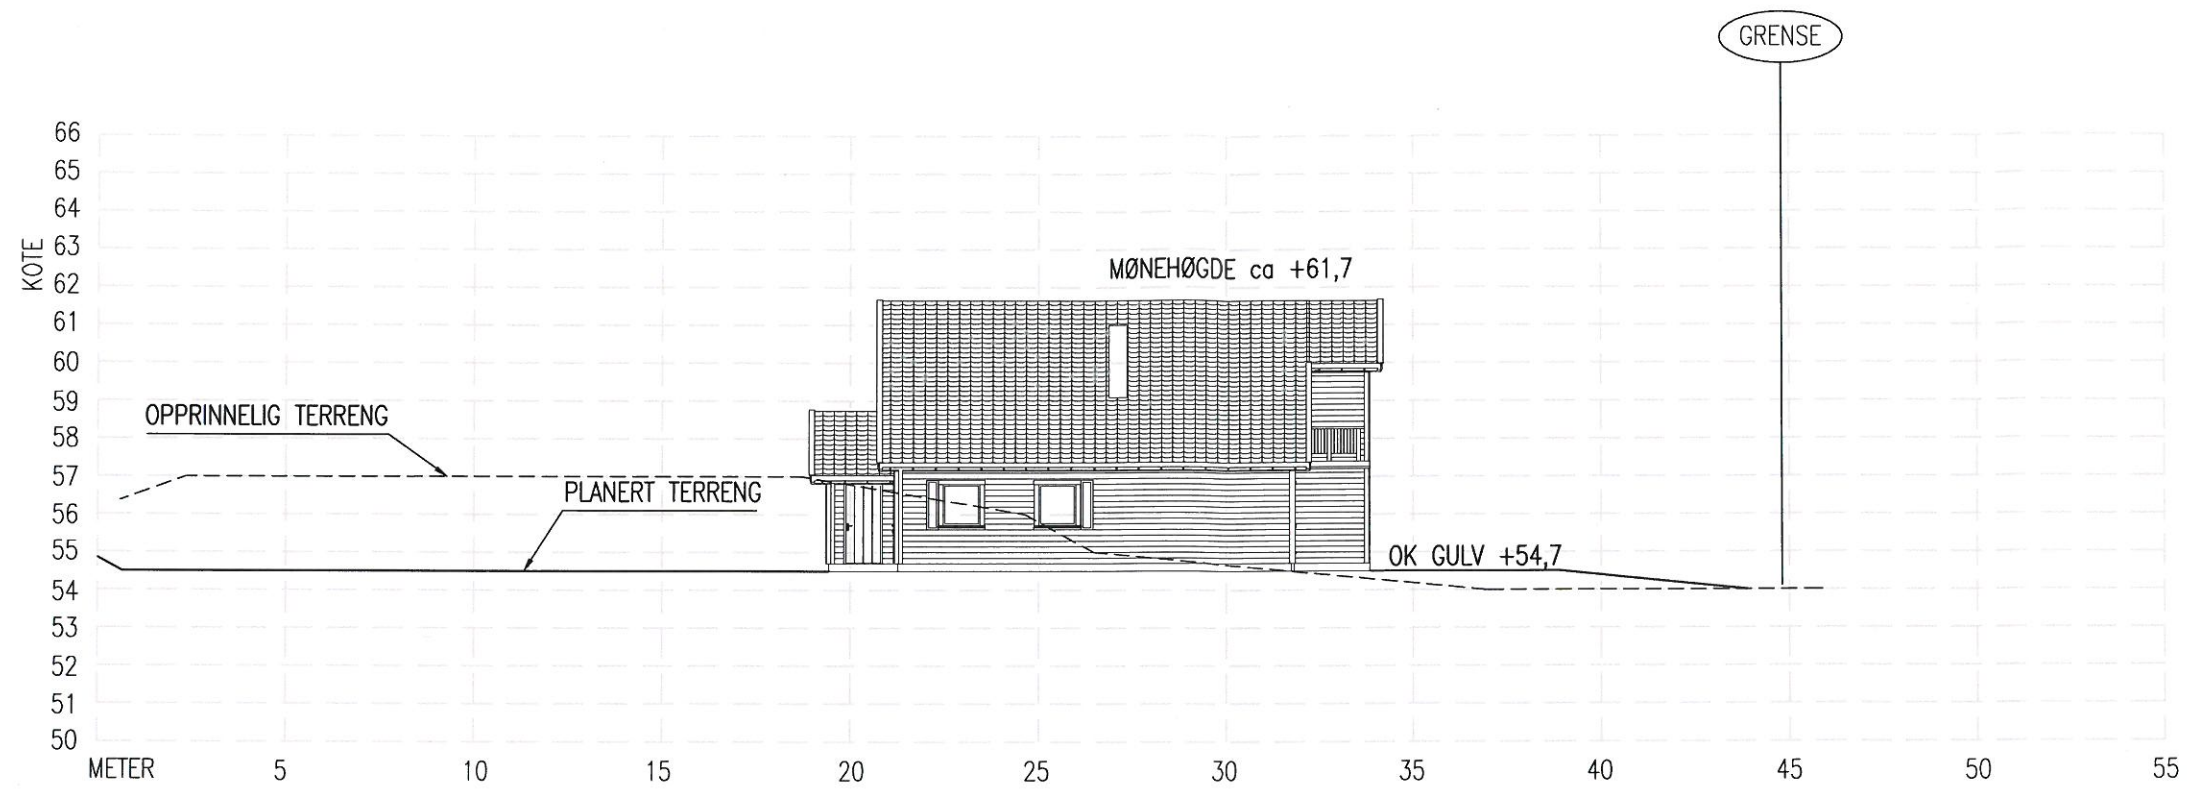

TERRENGPROFIL B-B

TILPASSING LEIKEPLASS	24.05.16/PKT	DATE/SIGN	OBS! * TEGNINGEN KAN PRINTES I FEIL SKALA * IKKE TA MÅL DIREKTE PÅ TEGNING * BRUK BARE OPPGITTE MÅL		I HENHOLD TIL LOWERK ER DENNE TEGNINGEN ARKOCONSULT AS SIN EIENDOM. DENNE TEGNINGEN KAN IKKE BLI BRUKT, OFFENTLIGGJORT ELLER GIS VIDERE TIL TREDJEPART UTEN VÅRT SKRITLIGE SAMTYKKE. OVERTREDELSE AV DETTE KAN SØKSMÅL.
	REV. DESCRIPTION	A	BOLIG & EIENDOM AS ALVERFLATEN 137/188, LINDÅS		REVISION/DATE: A/24.05.16
			3 STK. 2MANNSBOLIGER TERRENGPROFIL B-B		PROJECT NO.: 2014164
			 ARKOCONSULT AS, Postboks 103, 5291 Valest.f. Tel.: 56390003 - Fax.: 56191130 - Mob.: 93241511 Mail: post@arkoconsult.no - Org.nr.: 997089782 MVA		SCALE: 1:200 FORMAT: A3
				DRAWING NO.: 20714164A11	
				DRAWN: LAH DATE: 15.04.15	
				CHECKED: DATE:	

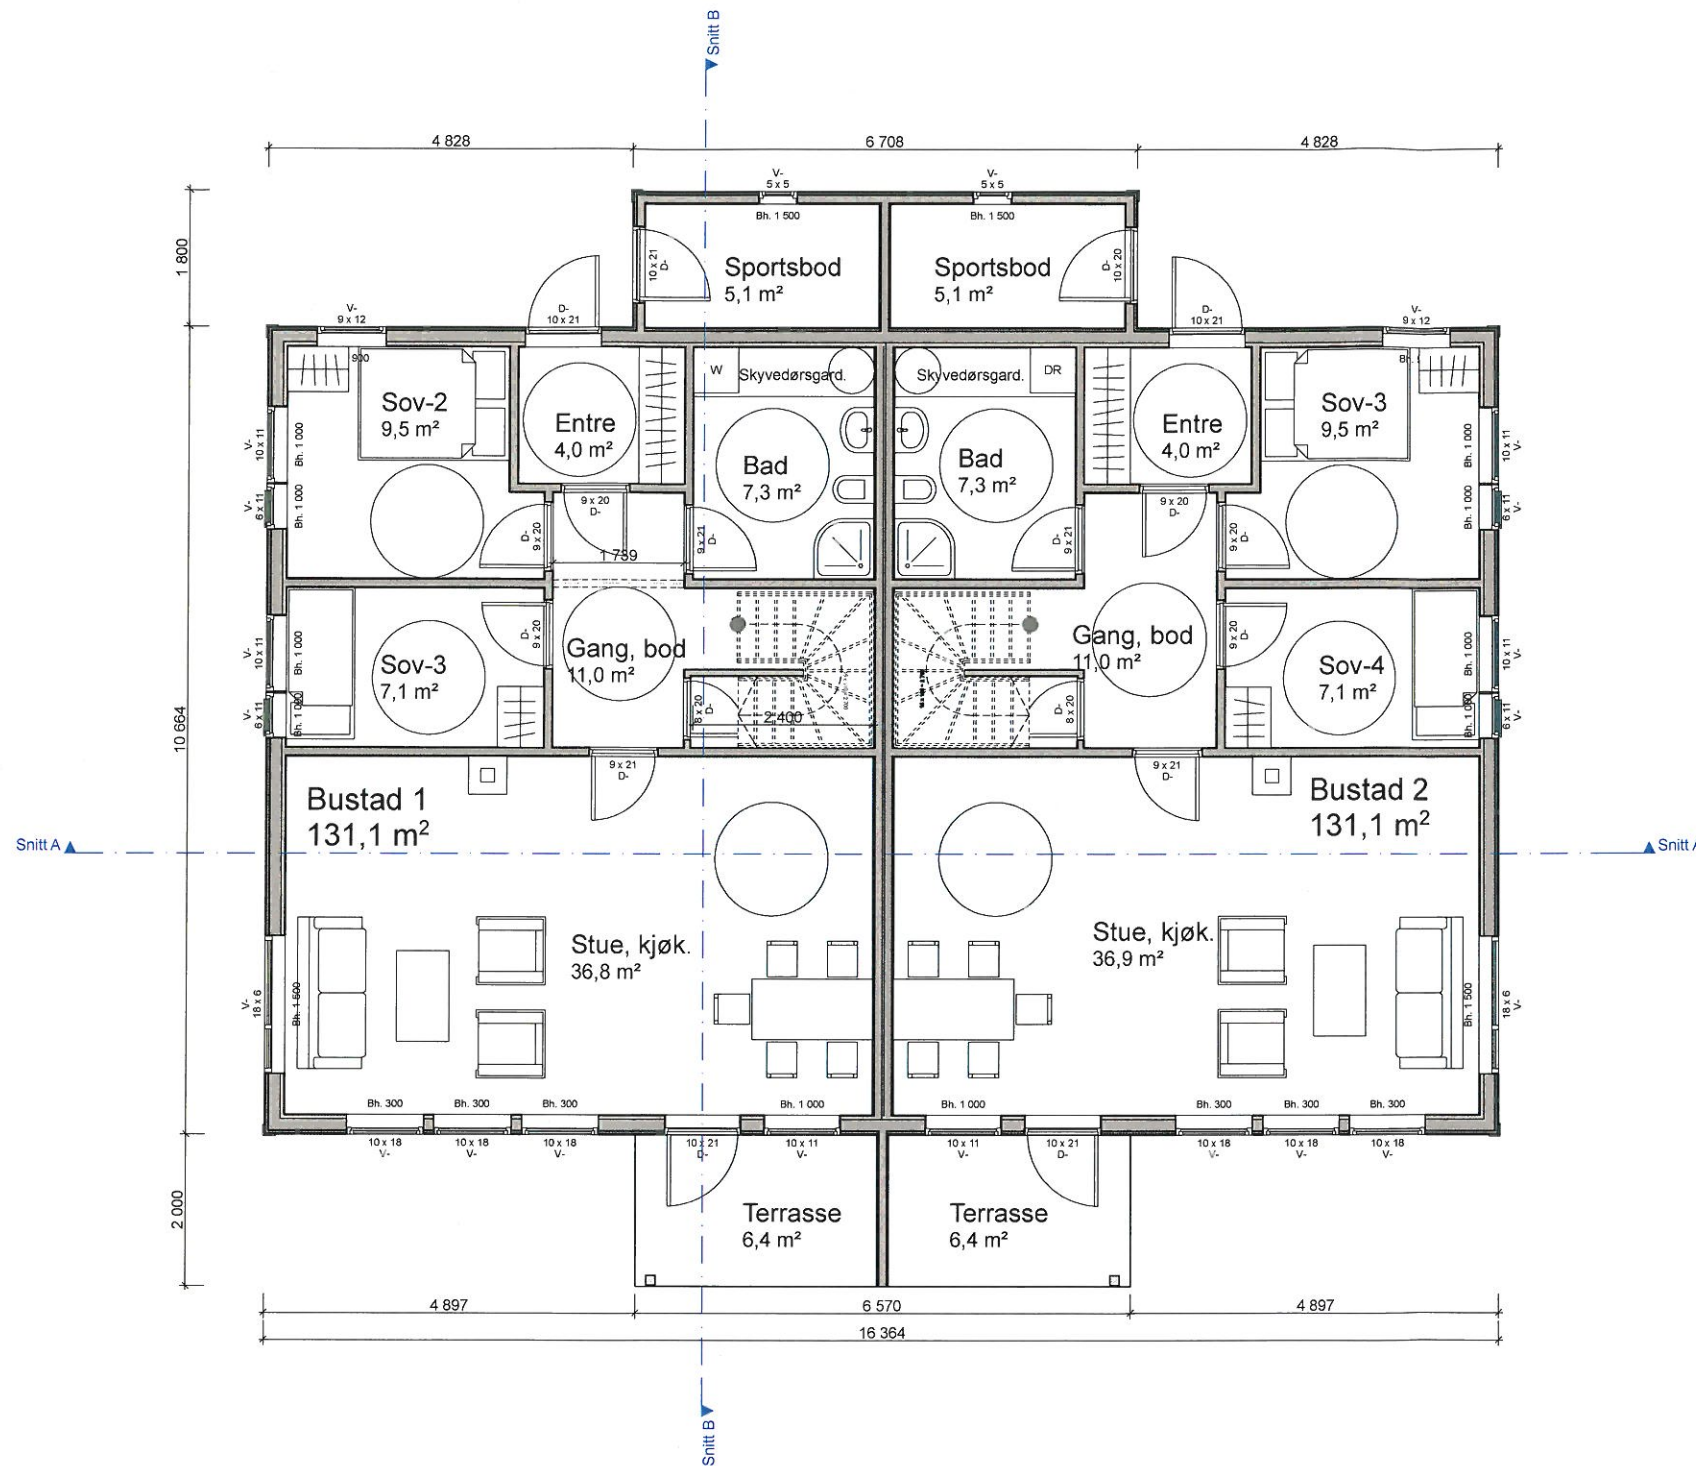

BRUKSAREAL (BRA)


BRA 1. ETG.:	178,3 m ²
BRA 2. ETG.:	100,6 m ²
BRA TOTALT:	278,9 m ²

BYA; 196,5 m²

DATE/SIGN:	ACCORDING TO INTERNATIONAL LAWS, THIS DRAWING IS THE PROPERTY OF ARKOCONSULT AS. THE DRAWING CAN NOT BE USED, MADE PUBLIC OR HANDED OVER TO A THIRD PART WITHOUT OUR WRITTEN CONSENT. ANY INFRINGEMENT WILL LEAD TO LEGAL PROCEEDINGS.	
	REVISION/DATE:	
REV. DESCRIPTION:	Bolig & Eiendom AS Tomannsbustad B, Alverflaten GNR 137/188, Lindås	
	PROJECT NO.: 2014164	
REV. DESCRIPTION:	Plan 1. etasje	
	DRAWING NO.: 29412153A60	
REV. DESCRIPTION:	SCALE: 1:100	FORMAT: A3
	DRAWN: PKT/WKMS	DATE: 15.07.2014
	CHECKED:	DATE:

 arkoconsult

ARKOCONSULT AS, Postboks 103, 5291 Valestrandfossen
Tel.: 56390003 - Fax.: 56191130 - Mob.: 93241511
Mail: post@arkoconsult.no - Org.nr. 997 089 782 MVA

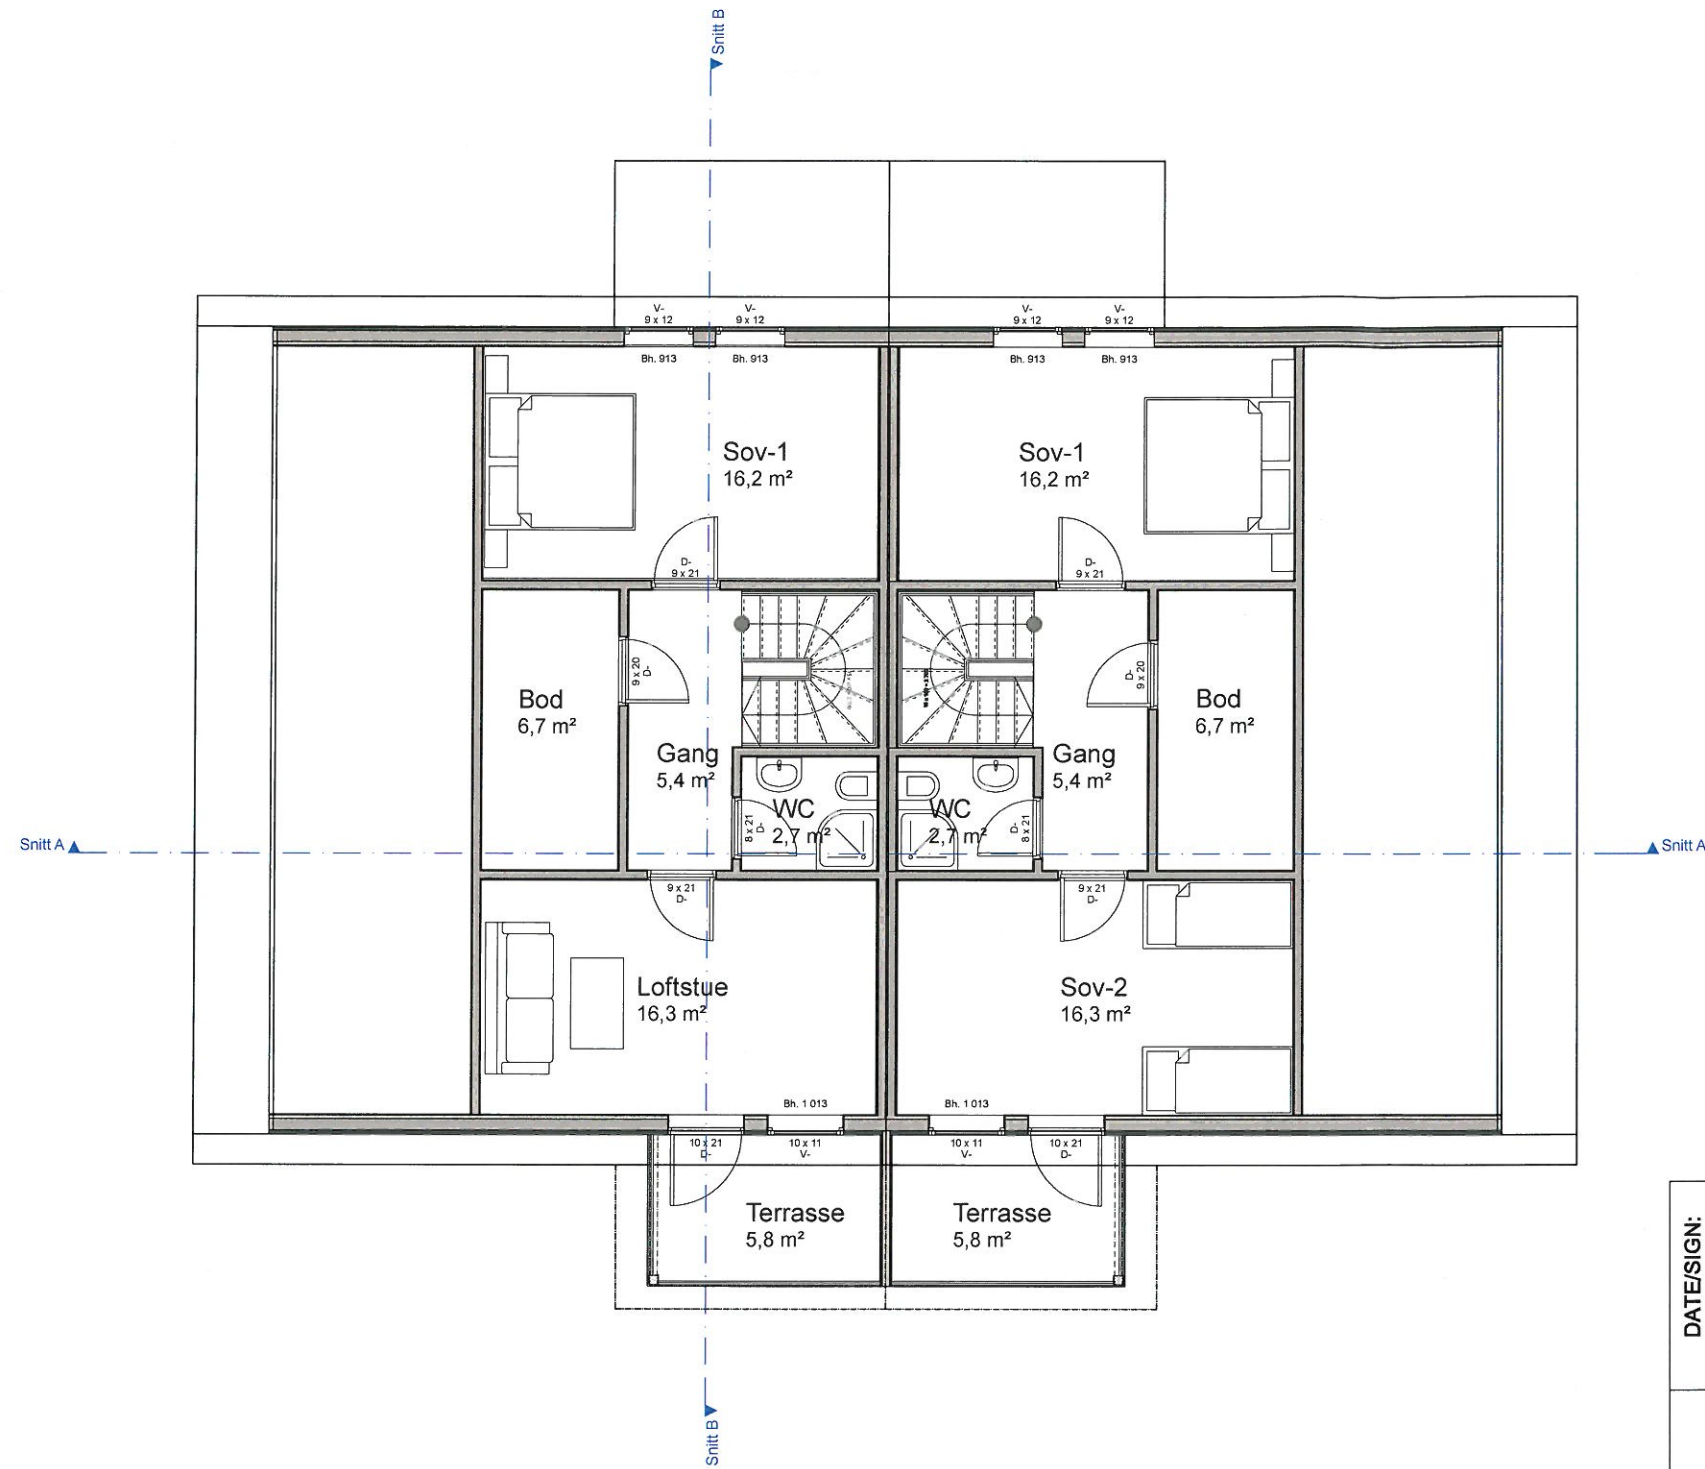

BRUKSAREAL (BRA)

BRA 1. ETG.: 178,3 m²
 BRA 2. ETG.: 100,6 m²
 BRA TOTALT: 278,9 m²

BYA; 196,5 m²

DATE/SIGN:	ACCORDING TO INTERNATIONAL LAWS, THIS DRAWING IS THE PROPERTY OF ARKOCONSULT AS. THE DRAWING CAN NOT BE USED, MADE PUBLIC OR HANDED OVER TO A THIRD PART WITHOUT OUR WRITTEN CONSENT. ANY INFRINGEMENT WILL LEAD TO LEGAL PROCEEDINGS.	
	REVISION/DATE:	
Bolig & Eiendom AS Tomannsbustad B, Alverflaten GNR 137/188, Lindås	PROJECT NO.: 2014164	
	DRAWING NO.: 29412153A61	
Plan 2. etasje	SCALE: 1:100	FORMAT: A3
	DRAWN: PKT/WKMS	DATE: 15.07.2014
	CHECKED:	DATE:
REV. DESCRIPTION:	 ARKOCONSULT AS, Postboks 103, 5291 Valestrandsfossen Tel.: 56390003 - Fax.: 56191130 - Mob.: 93241511 Mail: post@arkoconsult.no - Org.nr. 997 089 782 MVA	