



Dato 11.07.2016	Konstr. /Tegnet DEH	Gnr./bnr.	Målestokk 1:100	Tiltakshaver Kennet M. Bjørge
Tittel Enebolig med leilighet			Erstatning for Erstattet av	
Henvielse			Etthus.no	
Beregning			Format A4	

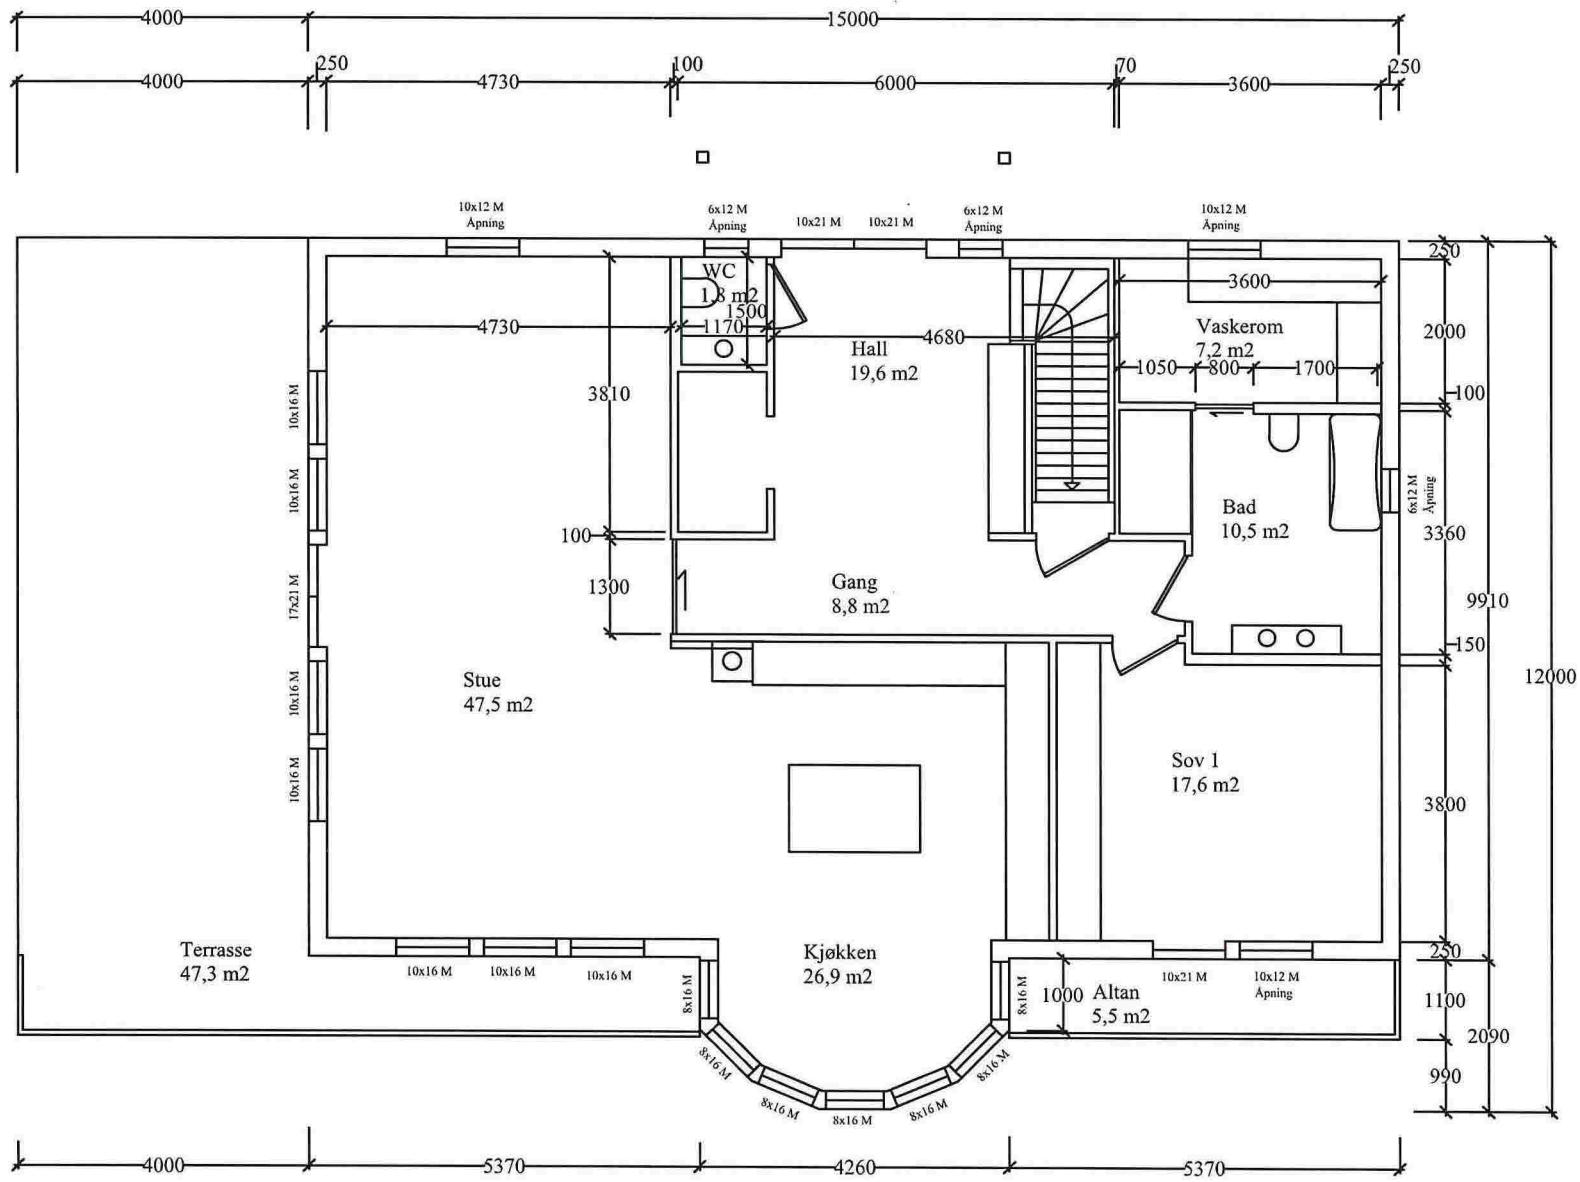


Hovedplan
BRA 144 m²

Da to: 11.07.2016	Konstr. / Tegner: DEH	Gnr./bnr.:	Målestokk: 1:100	Tiltakshaver: Kennet M. Bjørge
Tittel: Enebolig med leilighet			Erstatning for:	Erstattet av:
Henvi sning:			Beregning:	Etthus.no
				Format: A4

Takplan

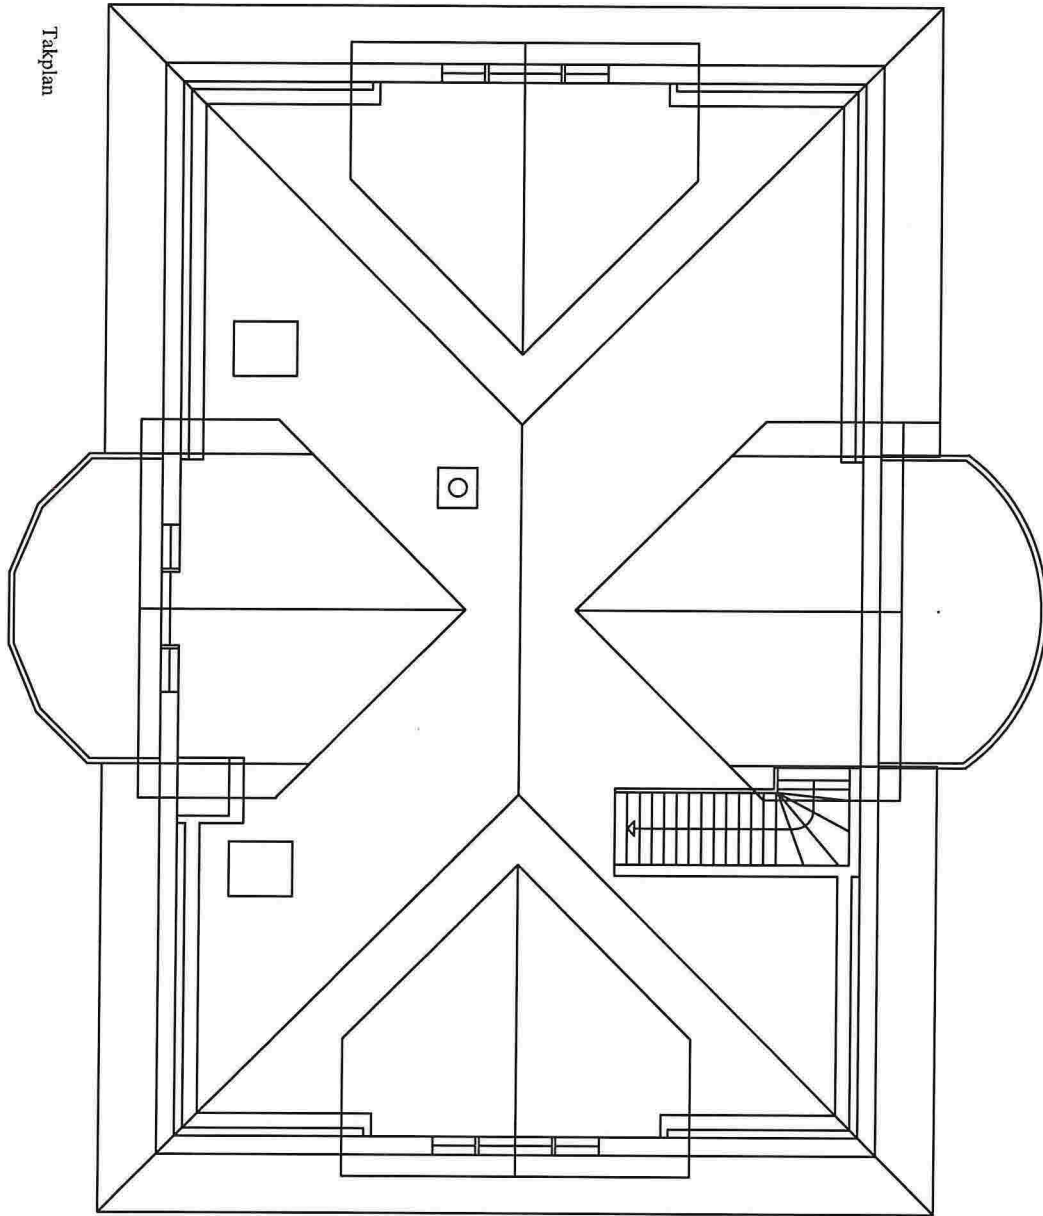


<i>Data:</i> 11.07.2016	<i>Konstr. /Tegnet</i> DEH	<i>Gnr/bnr:</i>	<i>Målestokk:</i> 1:100	<i>Tiltakshaver:</i> Kennet M. Bjørge	
<i>Tittel:</i> Enebolig med leilighet				<i>Erstatning for:</i>	<i>Erstattet av:</i>
				Etthus.no	
<i>Henvielse:</i>		<i>Beregning:</i>	<i>Format:</i> A4		

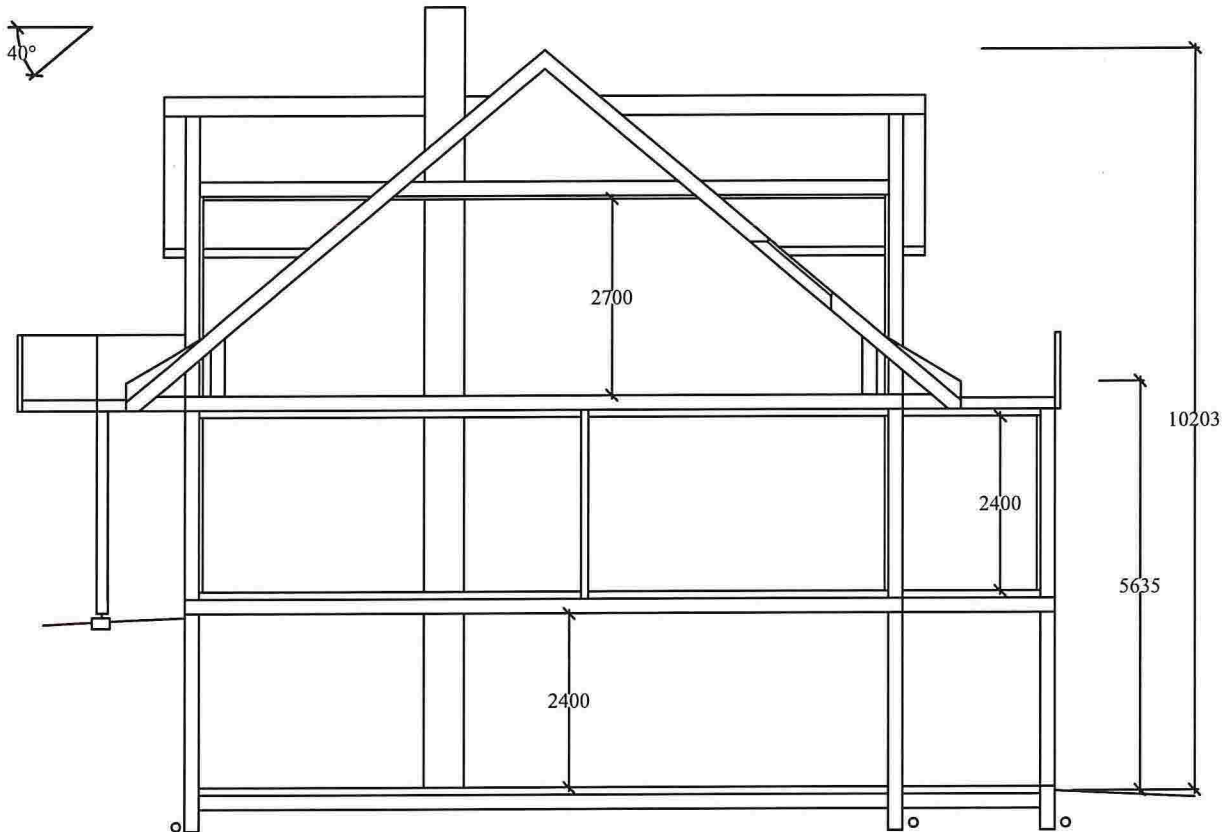

Snitt


<i>Dato:</i> 11.07.2016	<i>Konstr. /Tegnet</i> DEH	<i>Gnr/bnr:</i>	<i>Målestokk:</i> 1:100	<i>Tiltakshaver:</i> Kennet M. Bjørge	
<i>Tittel:</i> Enebolig med leilighet			<i>Erstatning for:</i> Erstattet av:		
			Etthus.no		
<i>Hvisning:</i>		<i>Beregning:</i>		<i>Format:</i> A4	

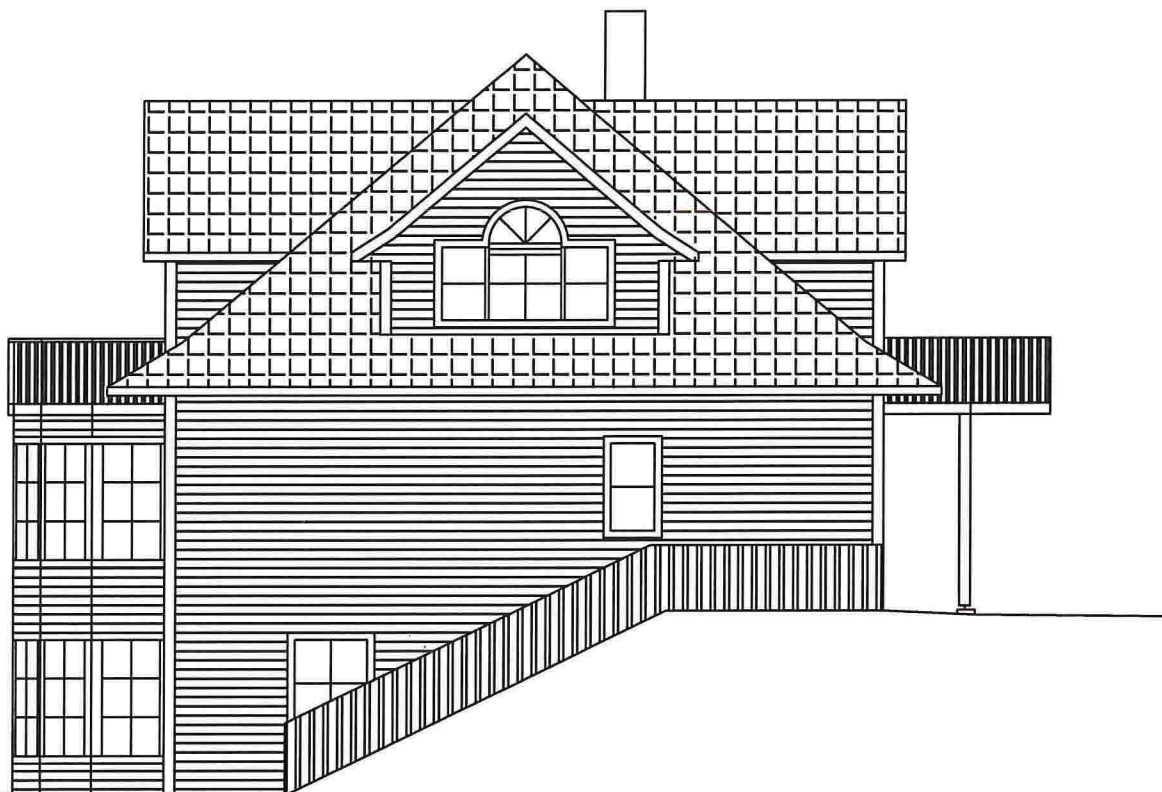

Fasade Øst

<i>Dato</i>	11.07.2016	<i>Konstr. /Tegnet</i>	DEH	<i>Gnr/bnr</i>		<i>Målestokk</i>		<i>Tiltakshaver</i>	Kennet M. Bjørge	
<i>Tittel</i>	Enebolig med leilighet					1:100		<i>Erstatning for</i>	<i>Erstattet av</i>	
								Etthus.no		
<i>Henvisning</i>		<i>Beregning</i>				<i>Format</i>	A4			

Fasade Sør

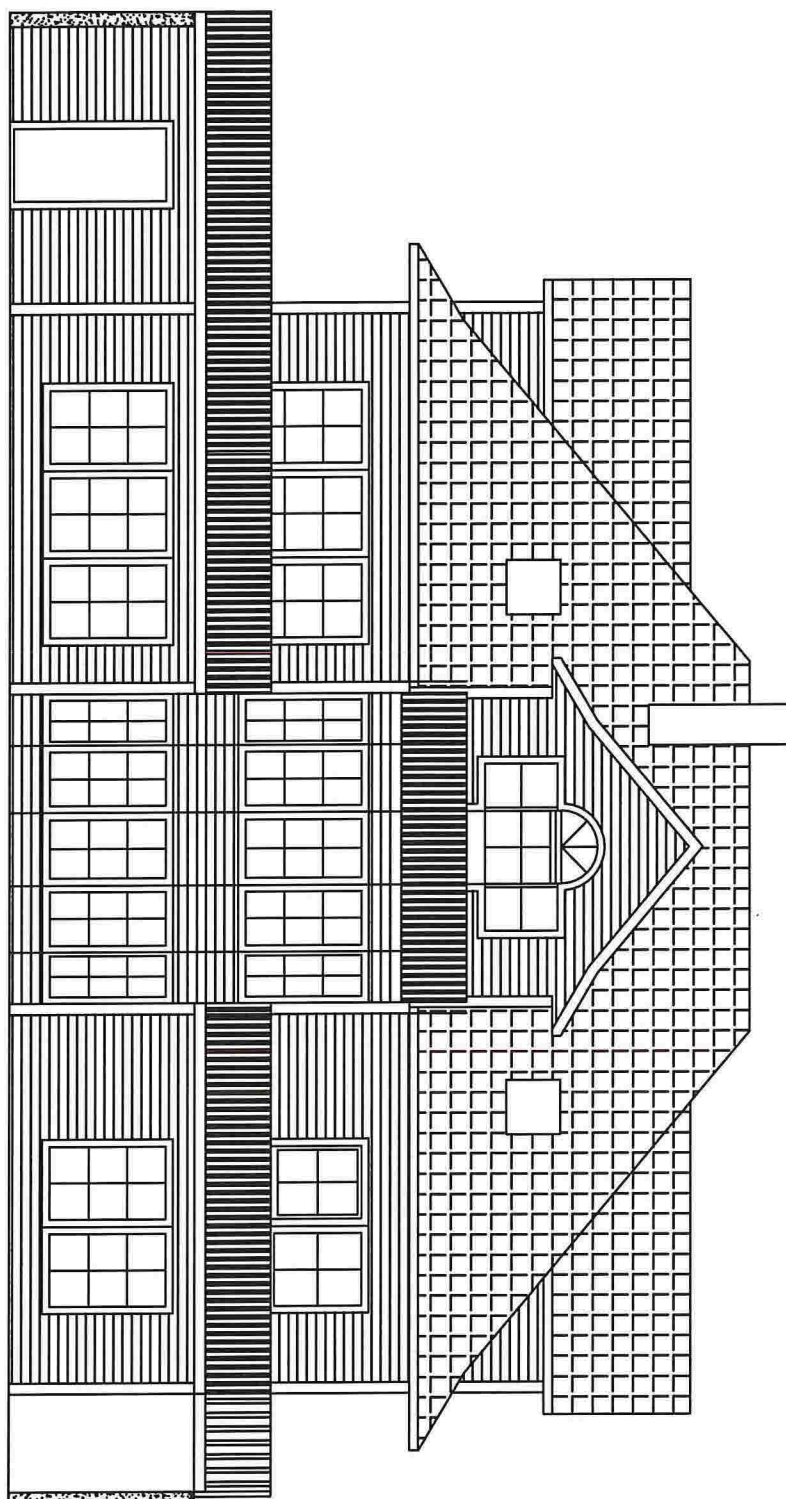


<i>Dato</i> 11.07.2016	<i>Konstr. /Tegnet</i> DEH	<i>Gnr/bnr</i>	<i>Målestokk</i>	<i>Tiltakshaver</i> Kennet M. Bjørge	
<i>Tittel</i> Enebolig med leilighet			1:100	<i>Erstatning for</i>	<i>Erstattet av</i>
				Etthus.no	
<i>Henvielse</i>		<i>Beregning</i>	<i>Format</i> A4		



Fasade Vest

<i>Dato:</i> 11.07.2016	<i>Konstr. /Tegnet</i> DEH	<i>Gnr/bnr:</i>	<i>Målestokk:</i> 1:100	<i>Tiltakshaver:</i> Kennet M. Bjørge	
<i>Tittel:</i> Enebolig med leilighet			<i>Erstatning for:</i>		
			<i>Erstattet av:</i> Etthus.no		
<i>Henviisning:</i>		<i>Beregning:</i>		<i>Format:</i> A4	

Fasade Nord

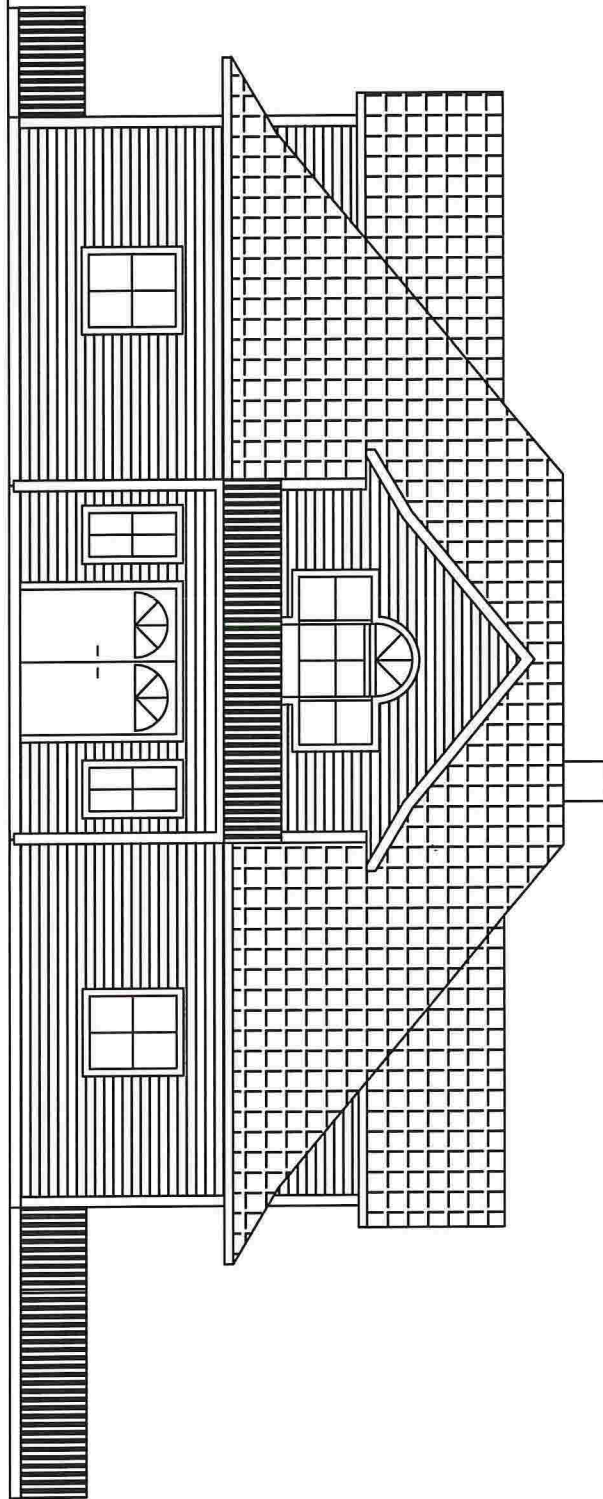

Dato: 11.07.2016	Konstr. /Tegnet DEH	Gnr/bnr:	Målestokk: 1:100	Tiltakshaver: Kennet M. Bjørge
Tittel: Enebolig med leilighet				Erstatning for: Etthus.no
Henvielse:		Beregning:	Format: A4	