

E1


Hopsdalsvegen, gnr. 193, bnr. 2  
Liv Janne Hauge

Midlertidig anneksbygg

Plan og Snitt

Os, den 16.09.16 - Målestokk 1:100

ABO Plan & Arkitektur v/ Bjørn-Atle Drange

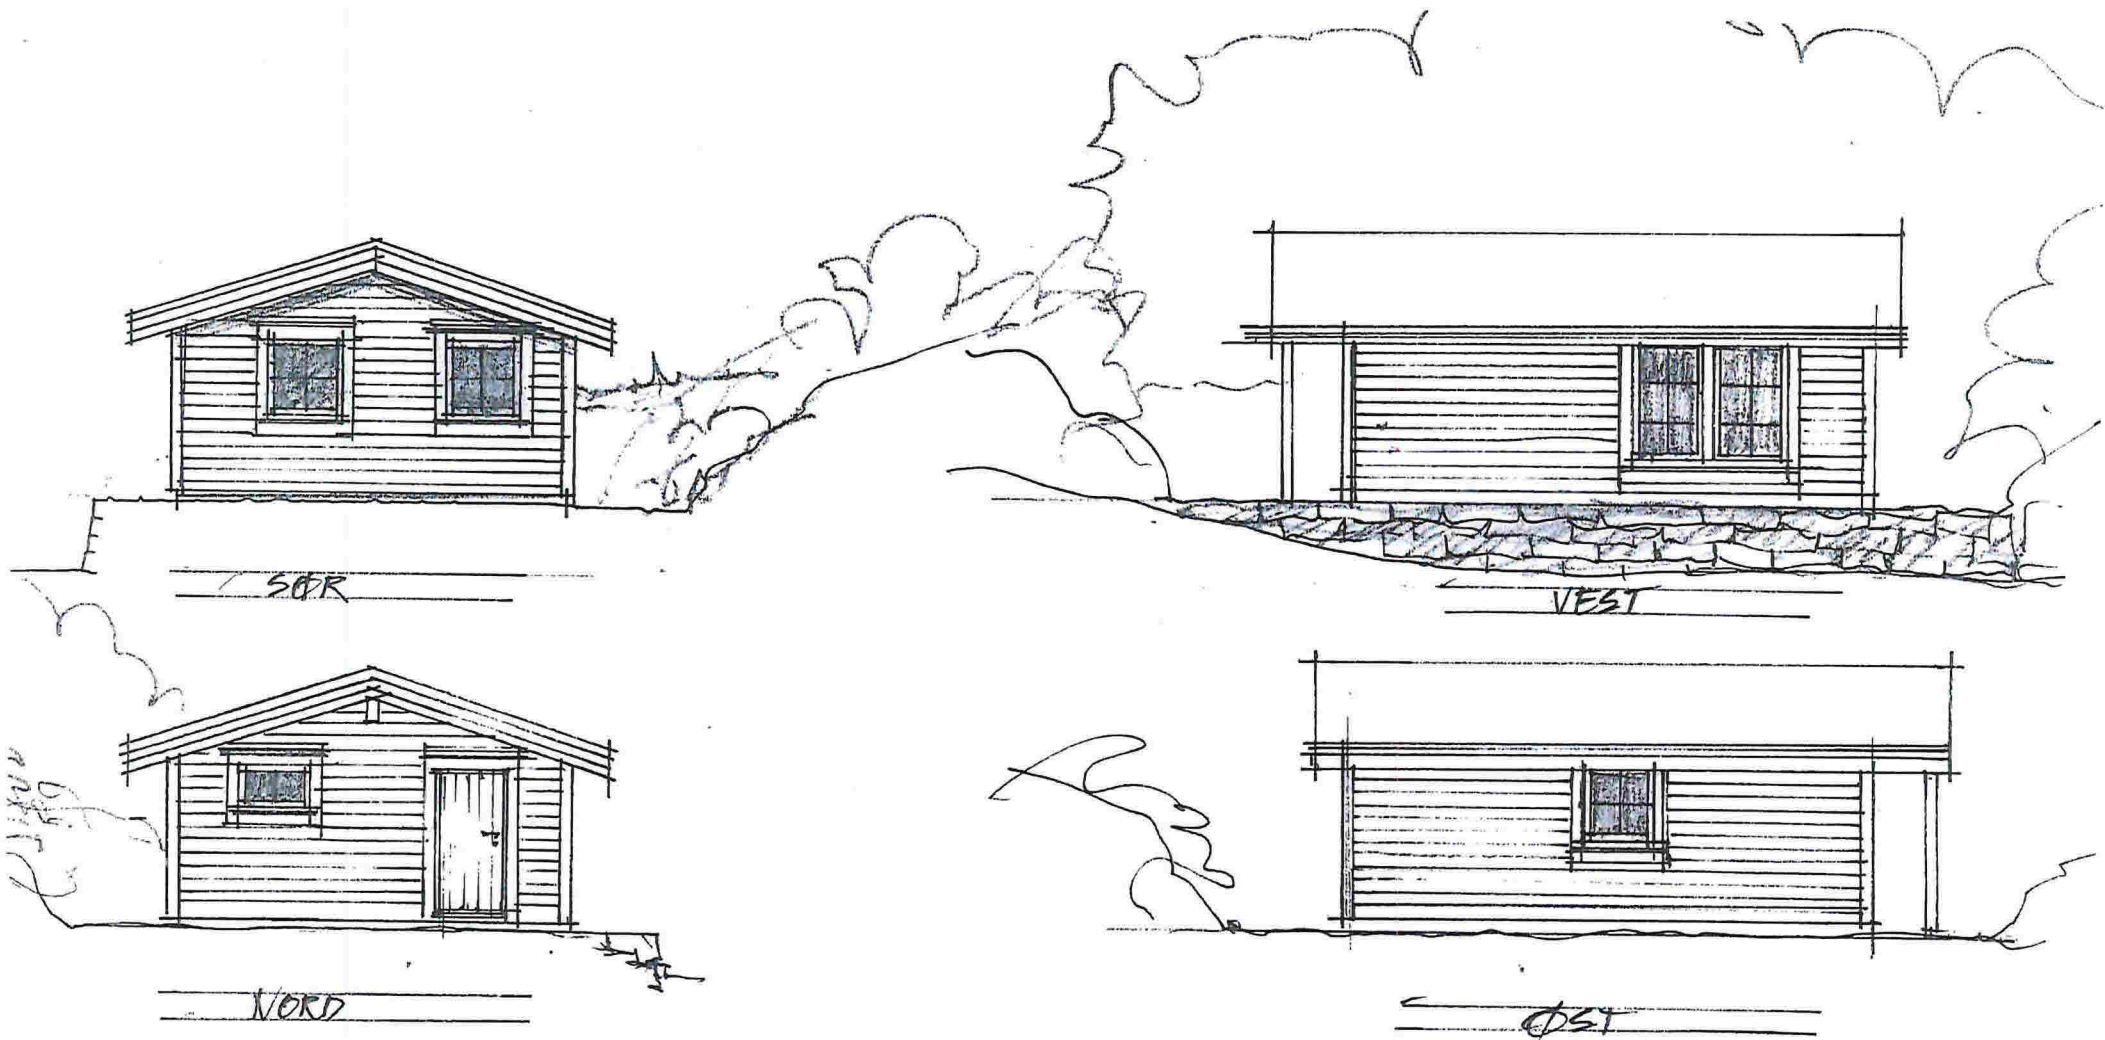

EZ

Hopsdalsvegen, gnr. 193, bnr. 2  
Liv Janne Hauge

Midlertidig annektsbygg  
Fasader

Os, den 16.09.16 - Målestokk 1:100  
ABO Plan & Arkitektur v/ Bjørn-Atle Drange