



1. ETG. BRA: 94.5

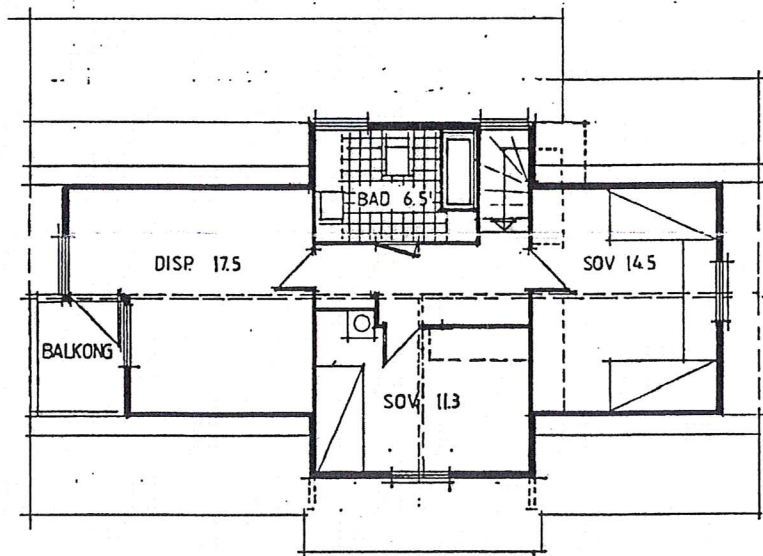



LOFTETG. BRA: 46.5

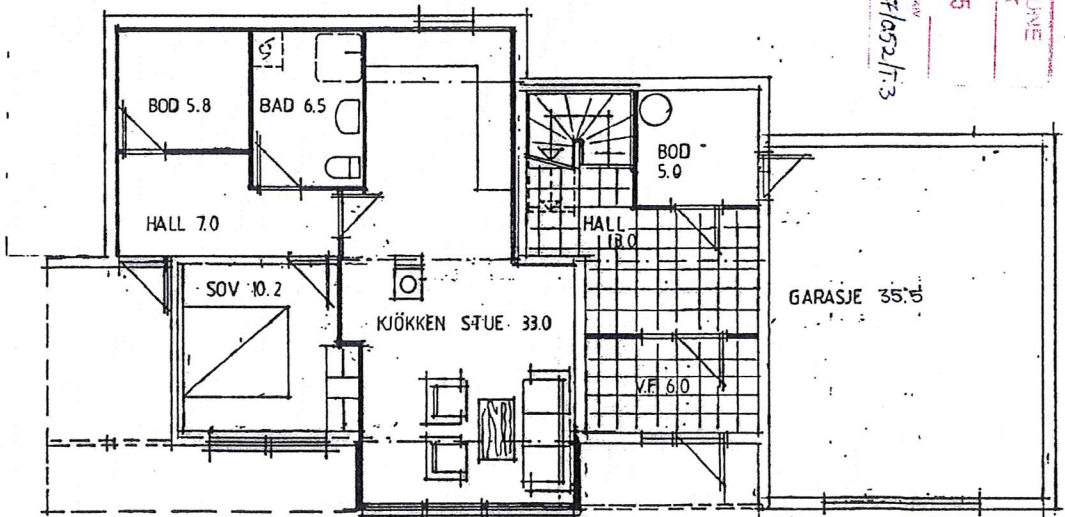

HYBELL. BRA 64.5


AREAL TIL 1. ETG 29.6

1282
L.F.H. 137/052/1.3
18 MAI 1995
LINDAS KOMPAGNE
TEKNISK ETAT

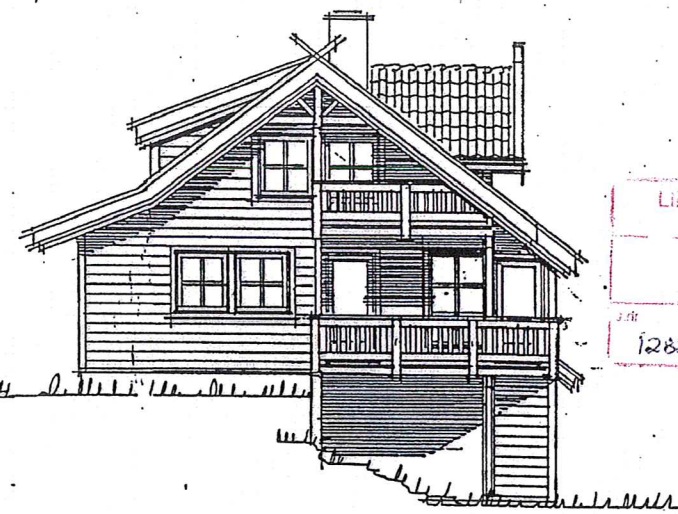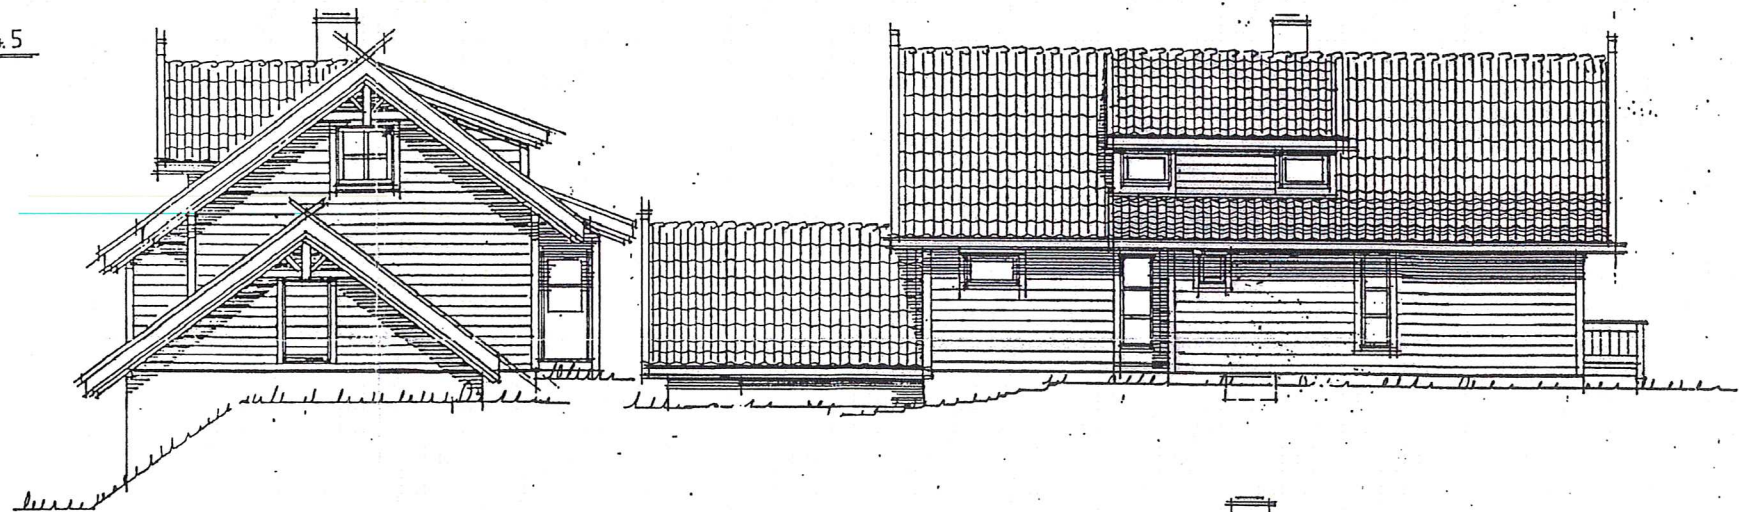

HANNA
09 JUN 1995
BYGNINGSLEPEN 3. LINJAS

LINDAS KOMPAGNE
TEKNISK ETAT
18 MAI 1995
1282 L.F.H. 137/052/1.3

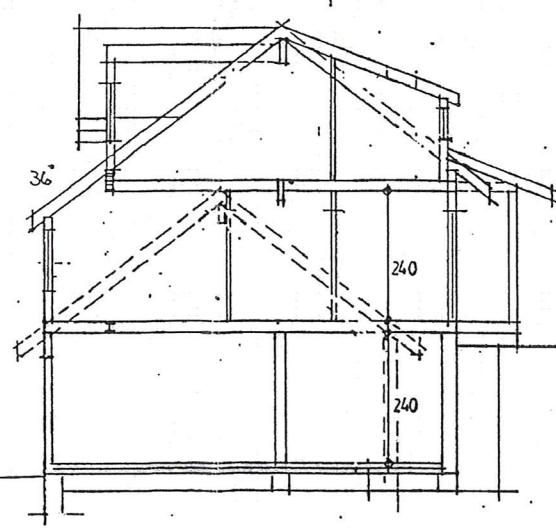

SNITT

 Burkhovdane 5 - 5100 Isdalste - Tlf. 56 35 23 80		Dato 9.5.95 Sign. S.SAGEN	
BYGGERNE EINAR LINGA		TYPE NR. 21A-10	
TEGNING PLANER, SNITT OG FASADER		TEGN NR. ARKITEKONTOR Dilahøyen, Vådan - 7024 Tranter Tlf.: (07) 55 70 10	
GRUNNF. 14.00	BRA 166.6	BA 64.5	MÅL 1:100