




Hovedplan
16200

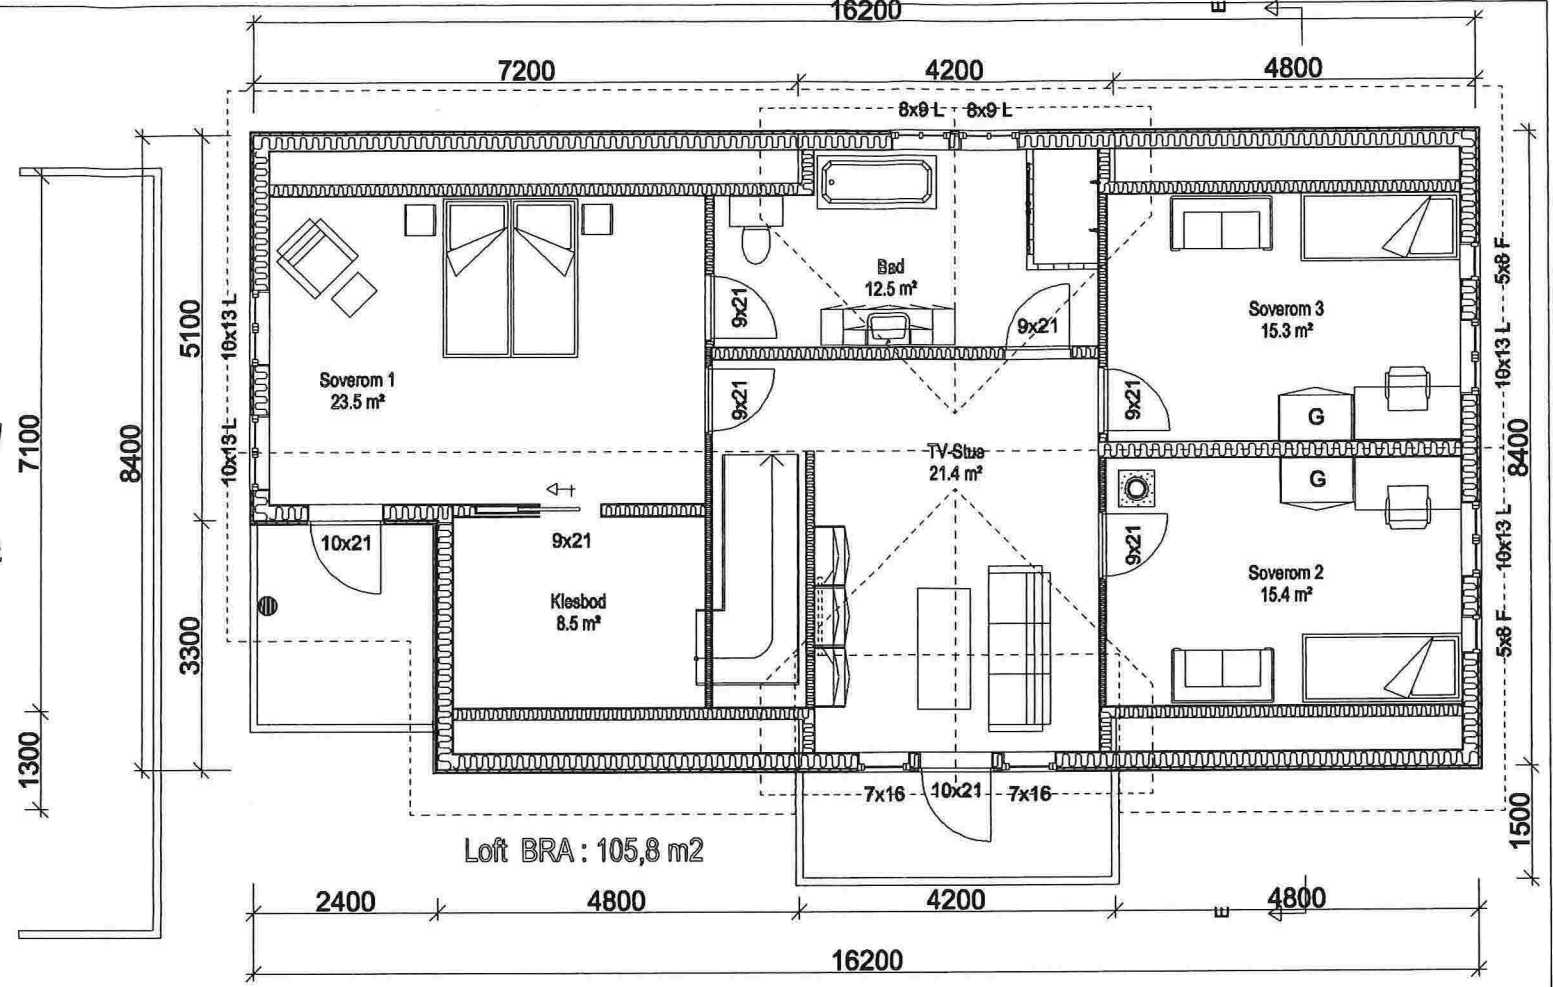

Loft

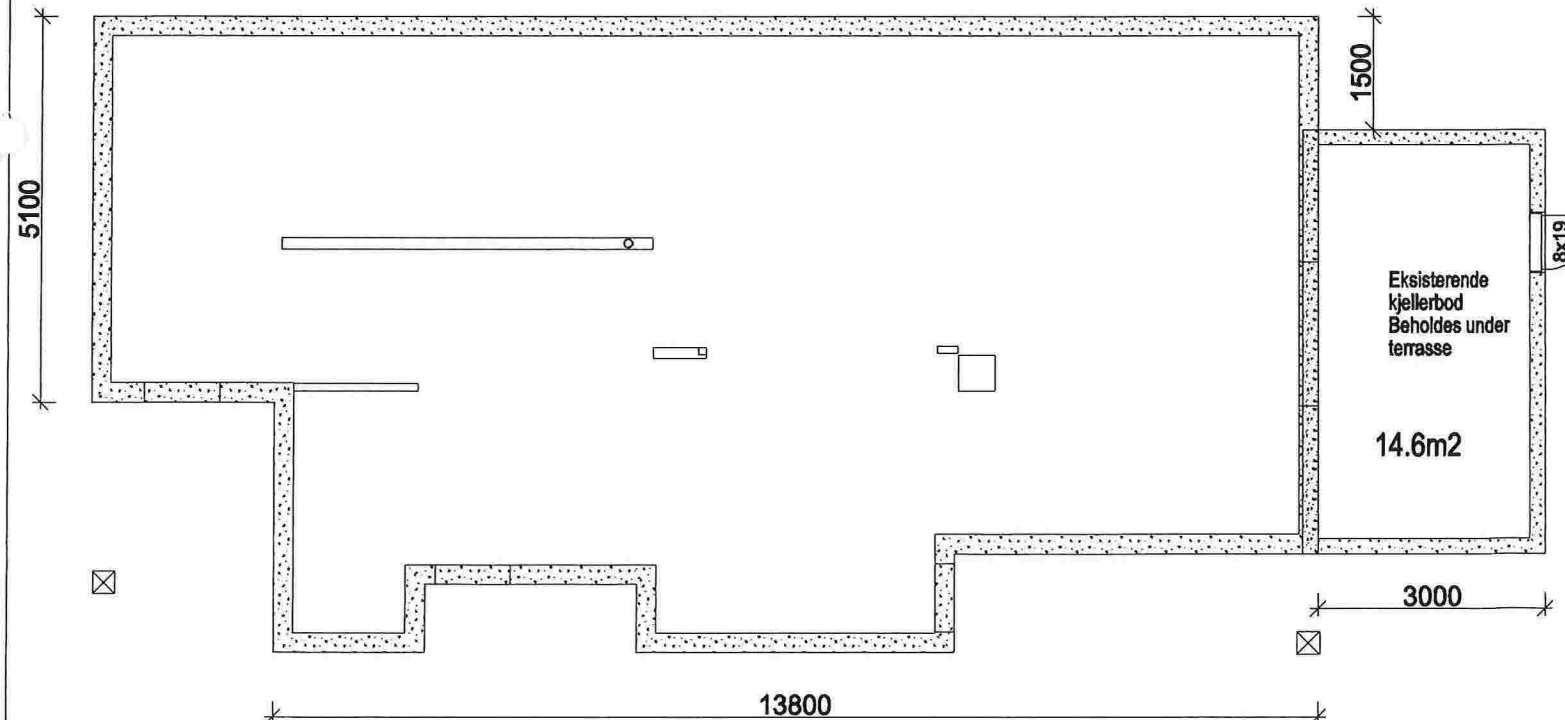

Støpt Plate / Kjeller

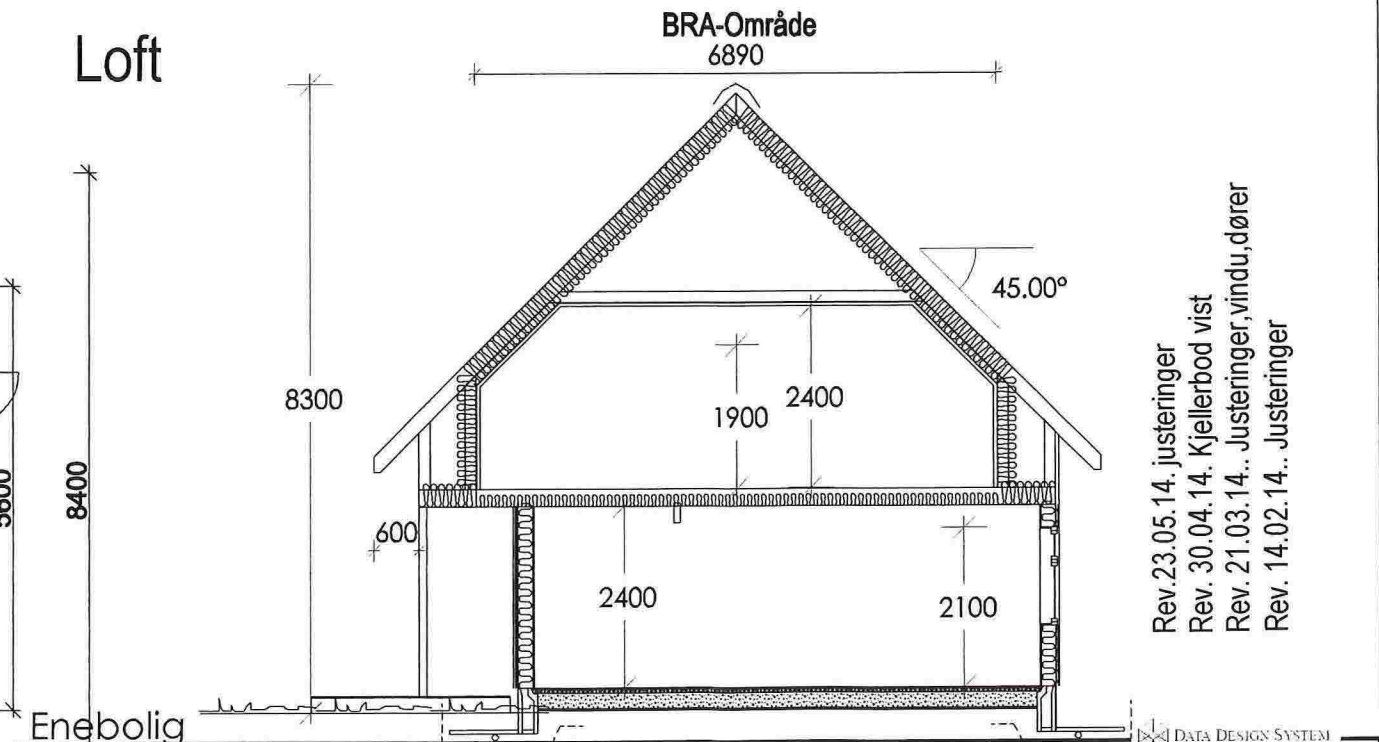

Enebolig

Rev.23.05.14..justeringer
 Rev. 30.04.14. Kjellerbod vist
 Rev. 21.03.14.. Justeringer,vindu,dører
 Rev. 14.02.14.. Justeringer

<p>Boligsenteret Bergen as Ervikveien 70 B, 5106 Øvre Ervik Tlf.: 55 53 55 90 Fax: 55 53 55 95 www.boligsenteret.com</p>	Tillakshaver: <u>Lise Hodnekvam/Roger Olsvik</u>	Dato: <u>13.02.2014</u>
	Byggeplass: <u>Fjellangersvingane 206</u>	Tegn: <u>Oddva</u>
	Kommune: <u>Lindås</u>	Prosjekt: <u>Hodnekvam Olsvik</u>
	Gnr: <u>103</u> Bnr: <u>3</u> Mål: <u>1 : 100</u>	Tegn.nr: <u>501</u>
	Planer og snitt	© Tegningen er beskyttet i h.t. lov om opphavsrett.