



LINDORFF & PARTNER  
TEKNISSKISSE  
00551 250201  
188-371  
ARBEID NR.

Hoved. Stør.  
Ark. 513 1987  
J. nr. 264

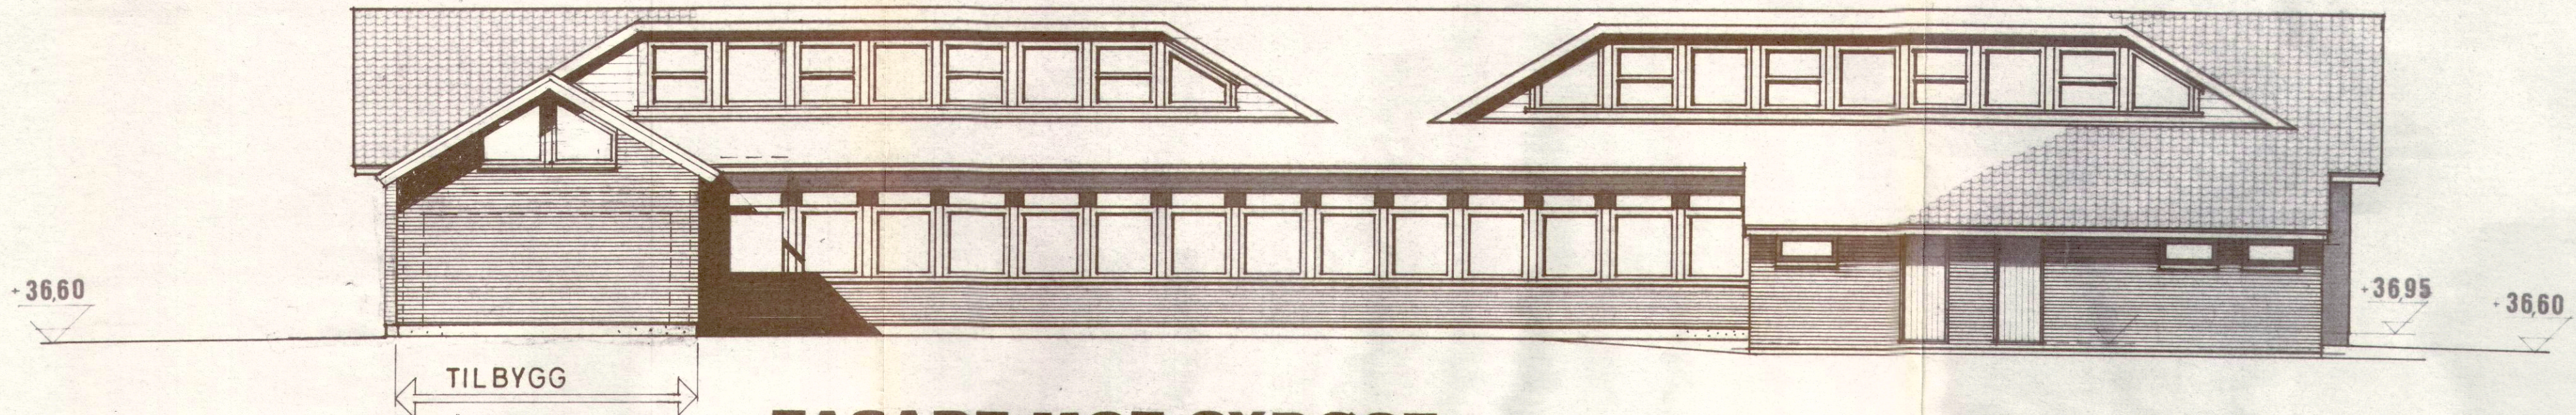

**FASADE MOT SYDØST**

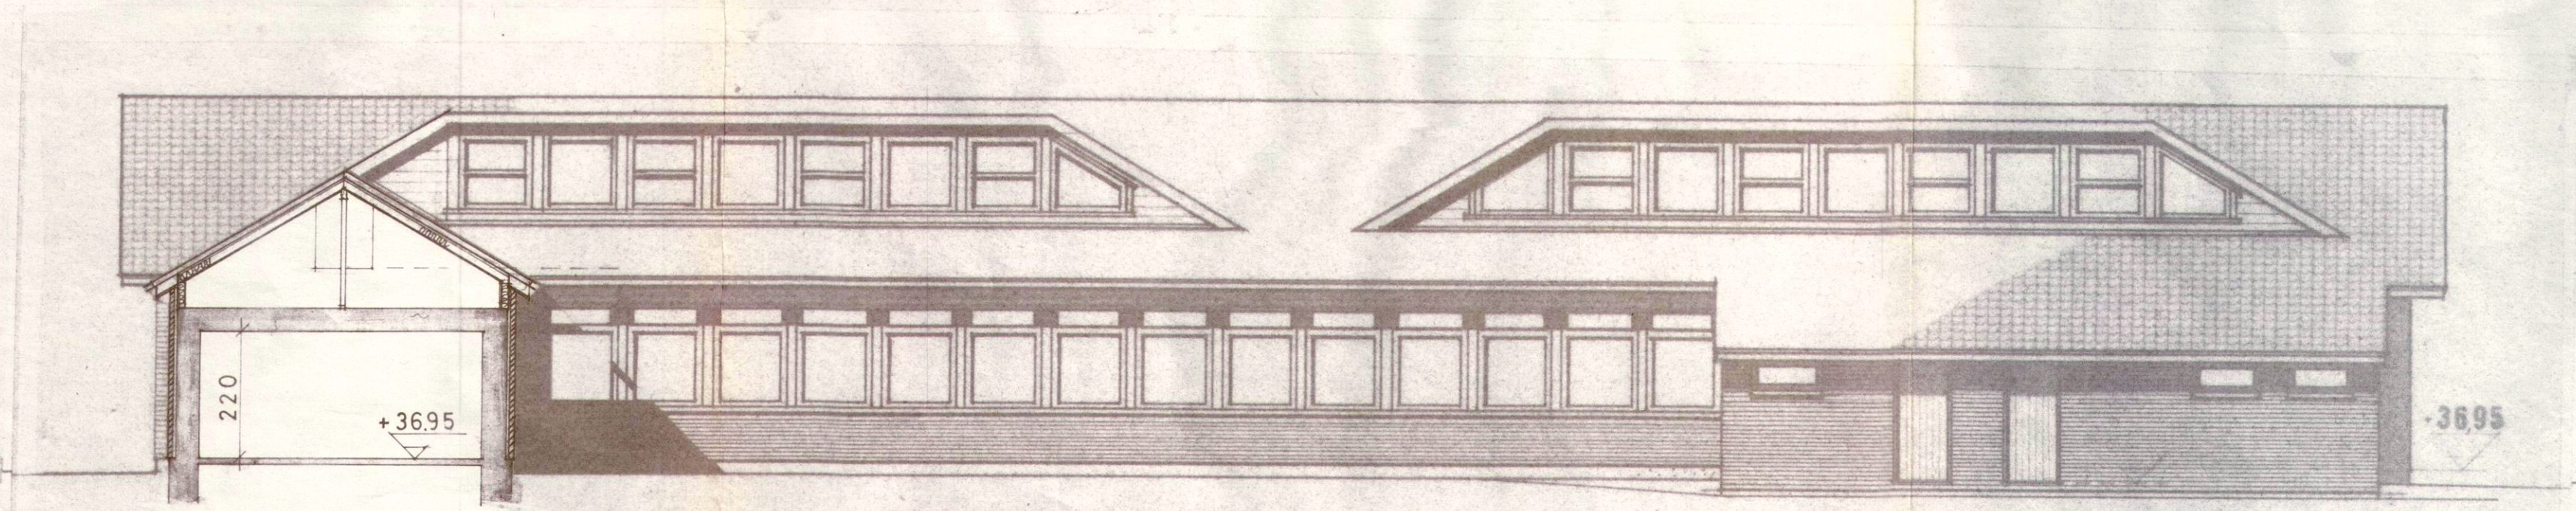

**SNITT A-A / FASADE MOT SYDØST**

*Karlesjøen*