



FASADE MOT ØST

└─12,40

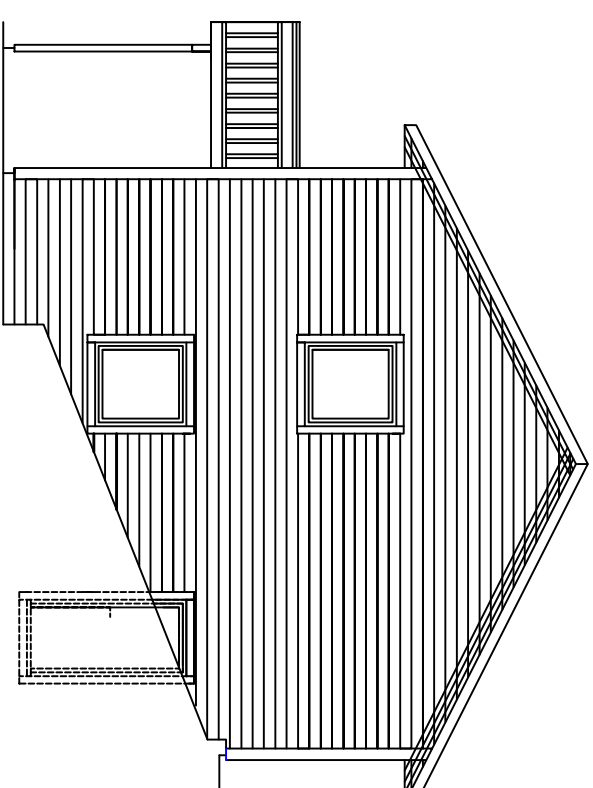


FASADE MOT SØR

└─15,26

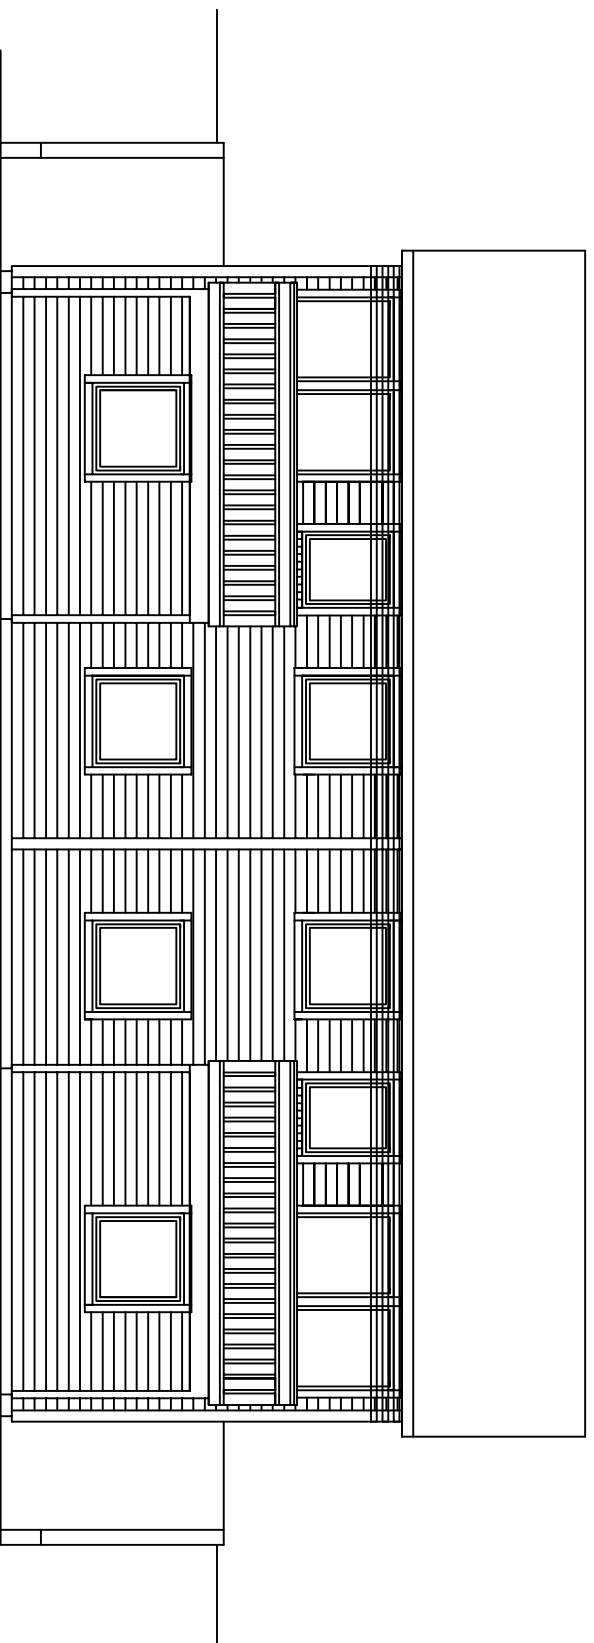

FASADE MOT VEST

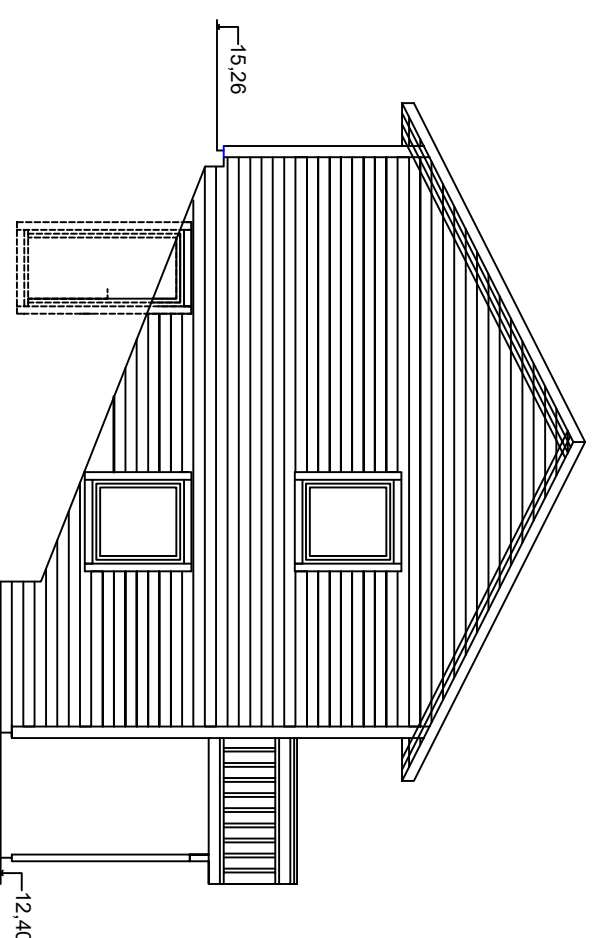

FASADE MOT NORD

└─15,26

└─12,40

Rev.:26.01.2017

Tilfashaver: Hera Eiendom AS

Dato: 06.12.2016

Adresse: Stormsvika

GNR: 123 BNR: 100

Målestokk: 1:100

Sign.
JKO

Tegning: TOMANNSBOLIG

Tegn.nr.:

FASADER

06-16_1