

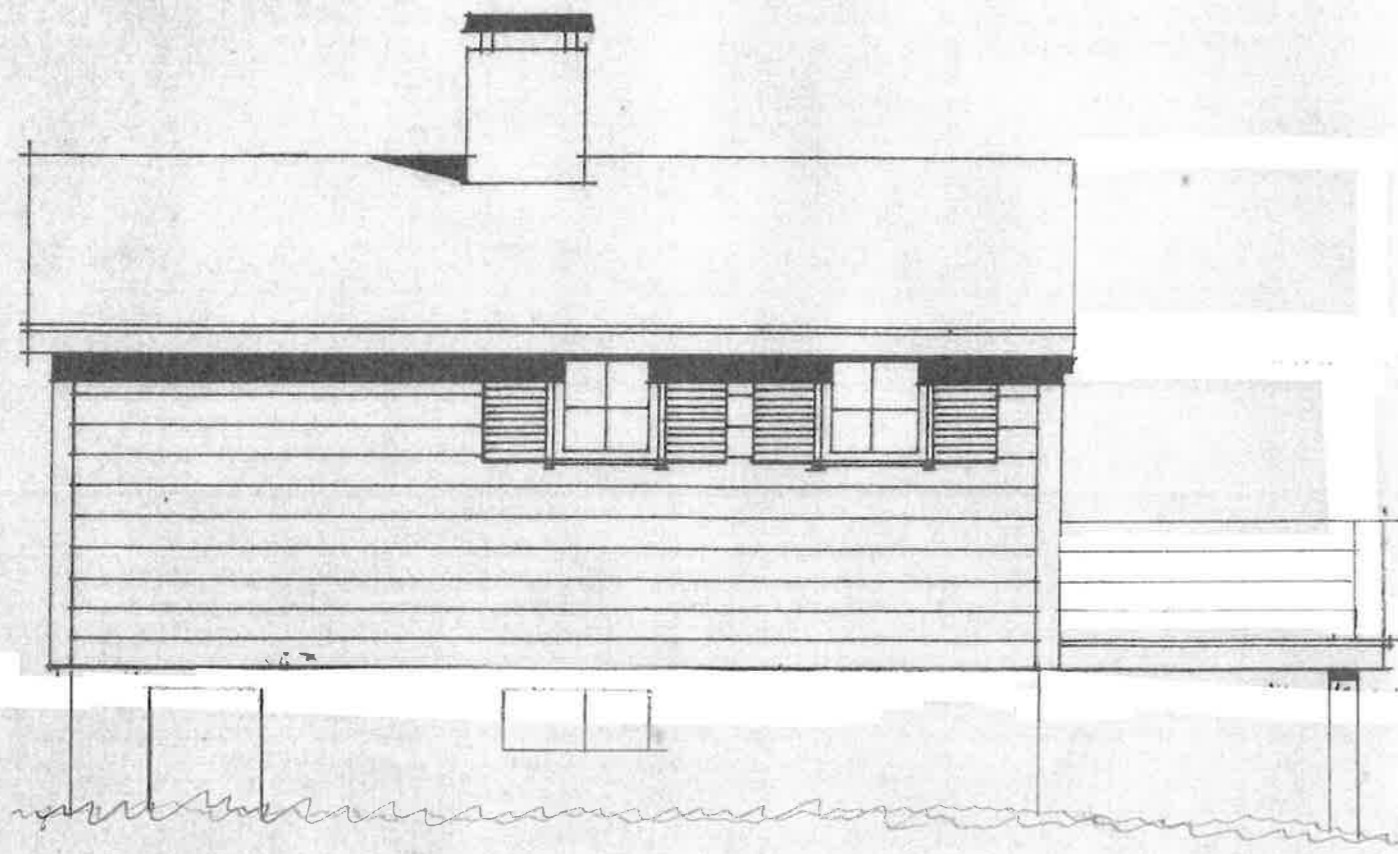
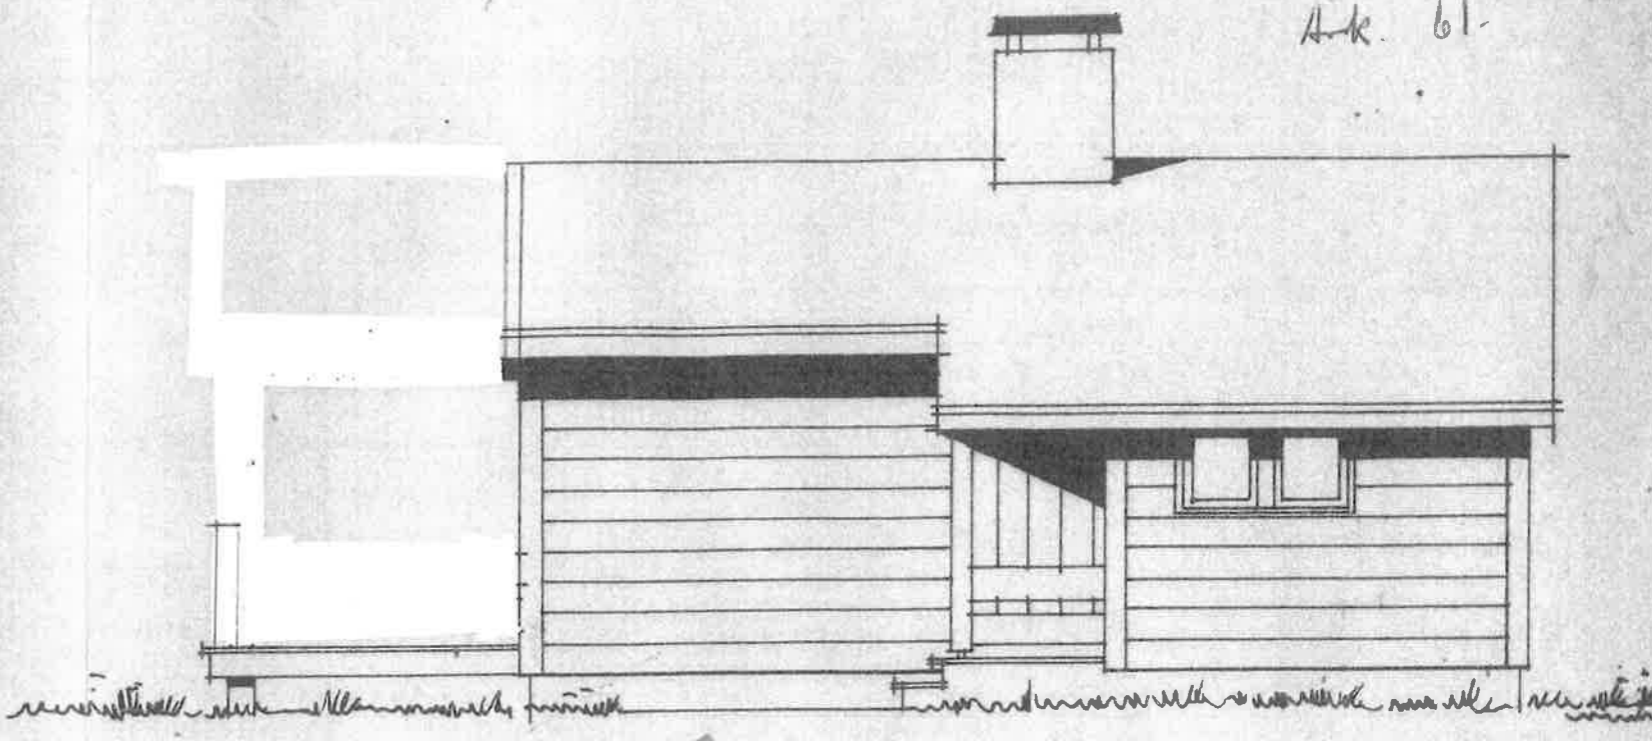


1057-25.5.74  
Ark. 61-

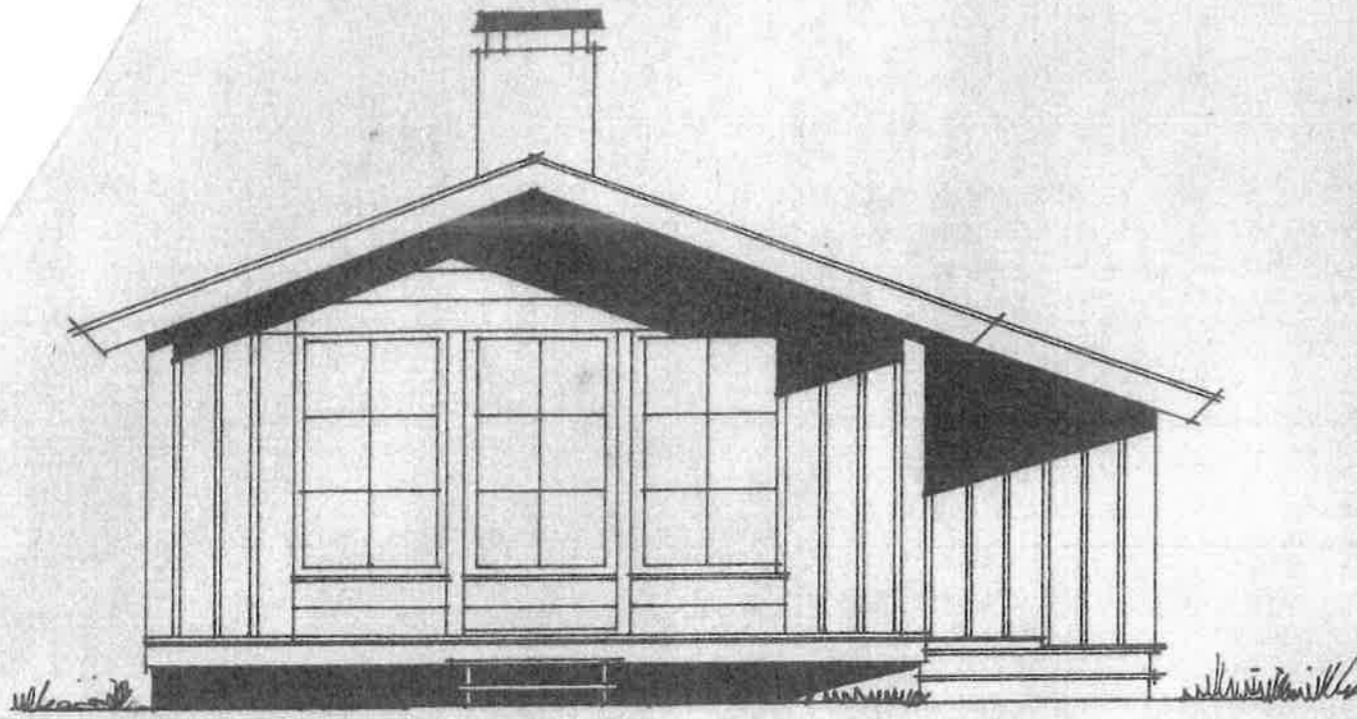

HANDEAMA DEN  
1 II APR. 1975  
LINDÅS BYGNINGSRÅD

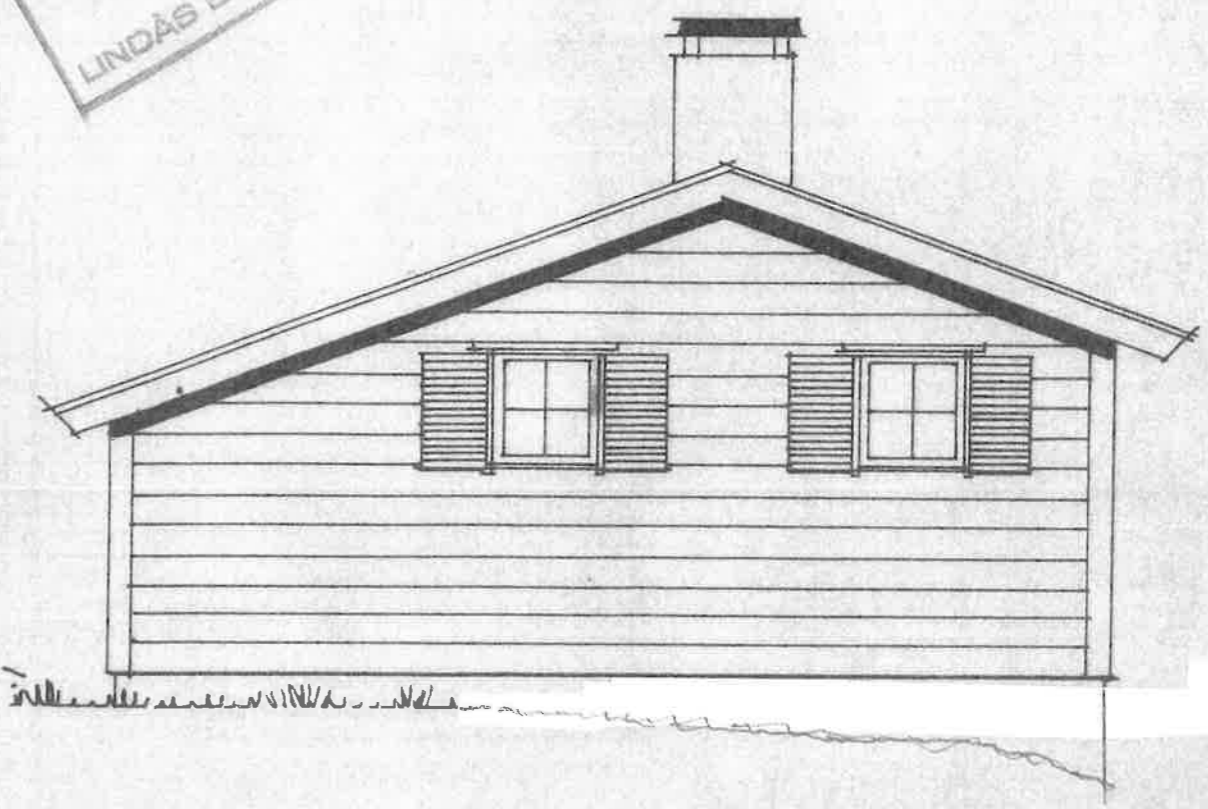

HYTTE 32s  
fasader m= 1:50