
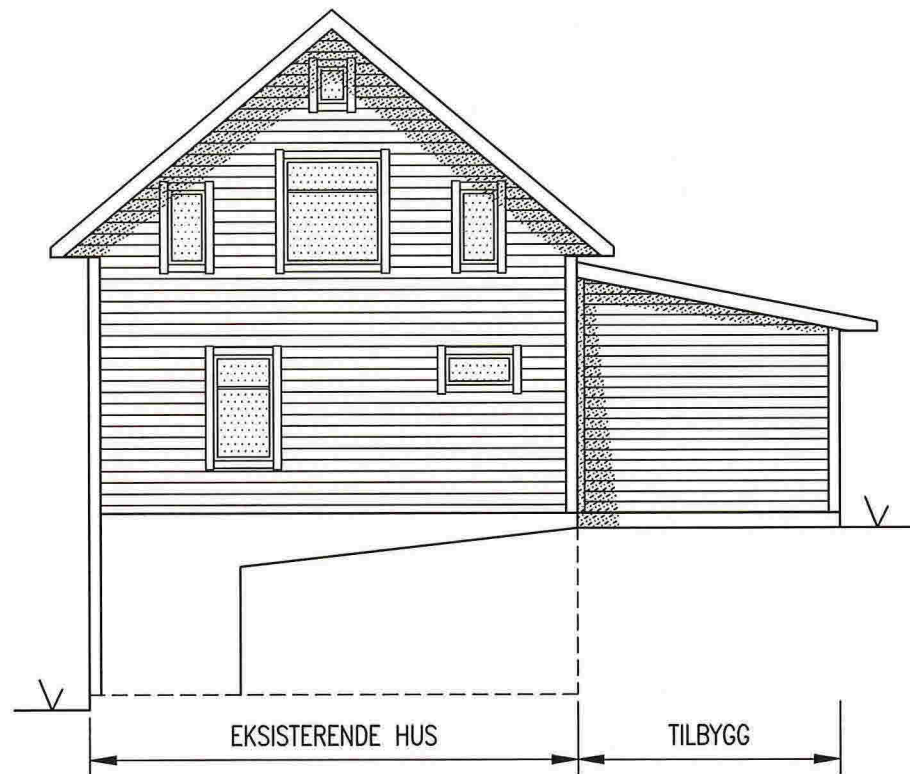
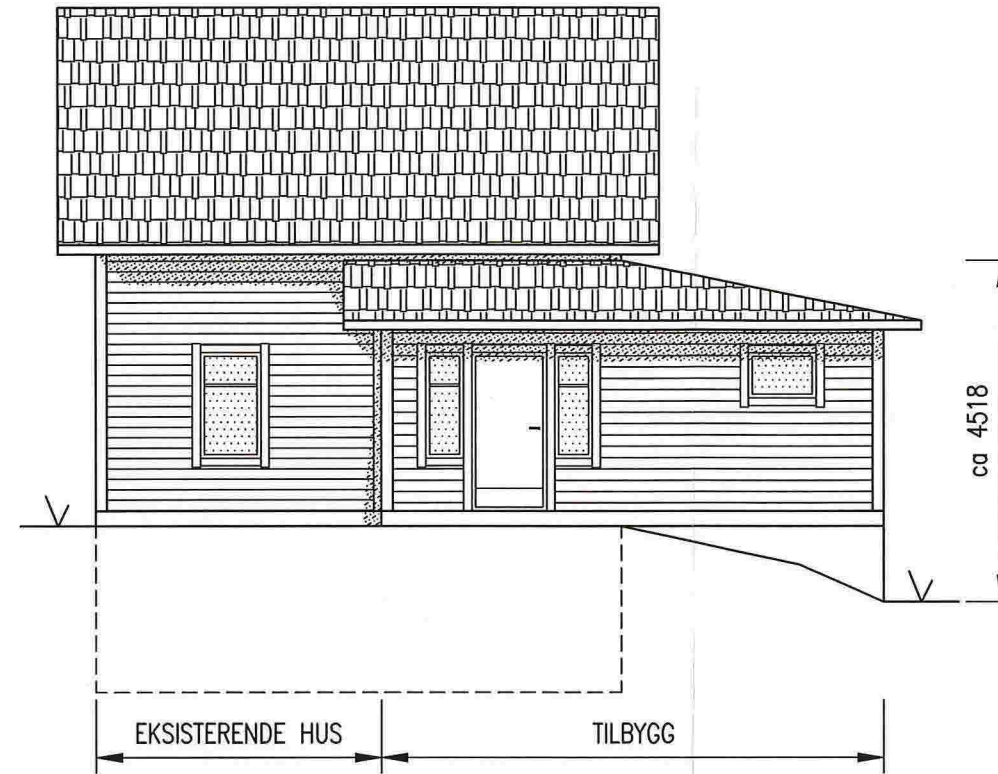


NB: TILBYGG MÅ TILPASSES EKSISTERENDE BYGG PÅ STEDET.

| | | | |
|-------------|--|---|--|
| 19.5.14/LAH | DATE/SIGN | NOTE! * PART OF DRAWING MAY NOT BE SHOWN IN SCALE * DO NOT TAKE MEASURES ON DRAWING * ONLY RELAY ON GIVE DIMENSIONS | ACCORDING TO INTERNATIONAL LAWS, THIS DRAWING IS THE PROPERTY OF ARKOCONSULT AS. THE DRAWING CAN NOT BE USED, MADE PUBLIC OR HANDED OVER TO A THIRD PART WITHOUT OUR WRITTEN CONSENT. ANY INFRINGEMENT WILL LEAD TO LEGAL PROCEEDINGS. |
| A | TATT BORT TERRASSE REV. DESCRIPTION | ODDVAR MALT, TILBYGG ENEBOLIG LINDÅS, GNR.140/13 | REVISION/DATE: A/19.5.14 PROJECT NO.: 2014053 |
| | | FASADER | DRAWING NO.: 43714053A03 |
| | |  ARKOCONSULT AS, Postboks 103, 5291 Valest.f. Tel.: 56390003 - Fax.: 56191130 - Mob.: 93241511 Mail: post@arkoconsult.no - Org.nr.: 997089782 MVA | SCALE: 1:100 FORMAT: A3 DRAWN: LAH DATE: 19.05.2014 CHECKED: DATE: |




FASADE SØR




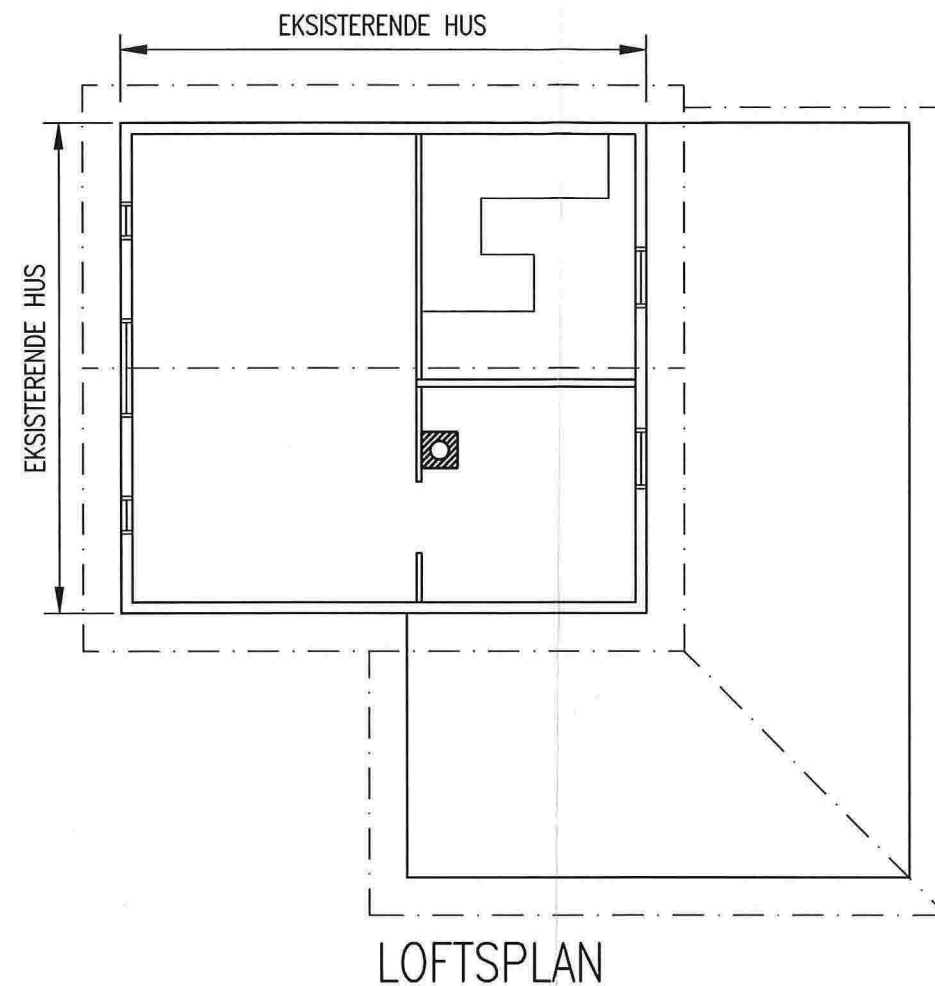
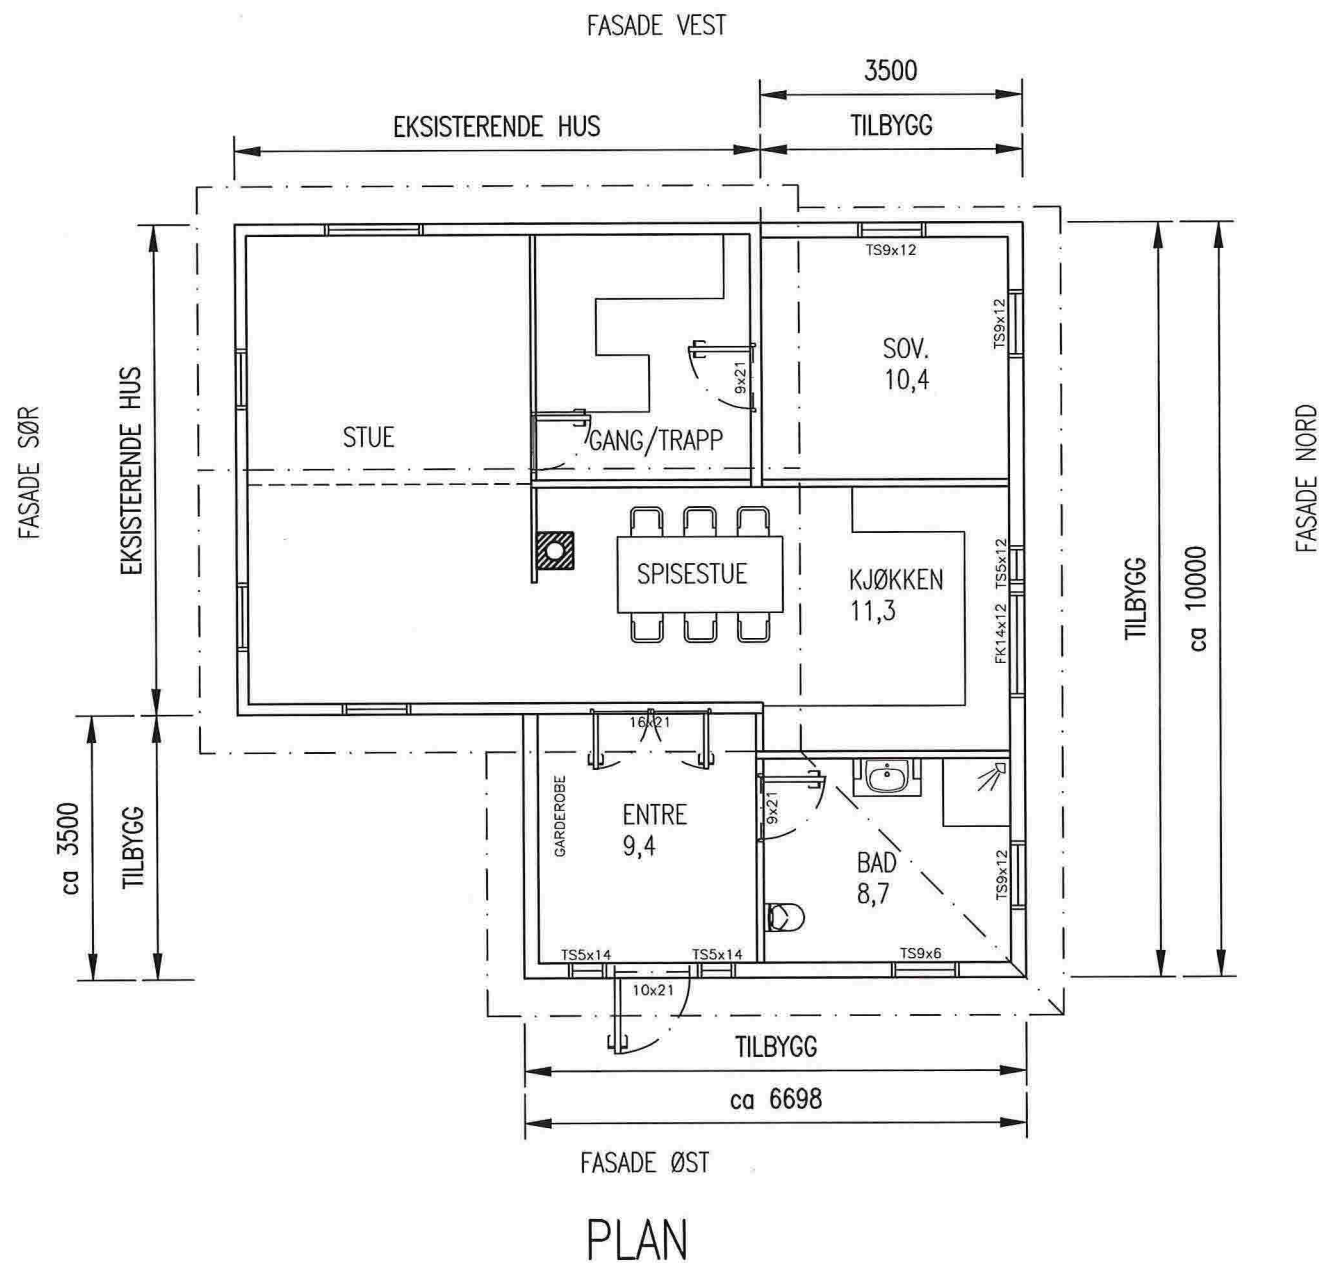
FASADE ØST

NB: TILBYGG MÅ TILPASSES EKSISTERENDE BYGG PÅ STEDET.

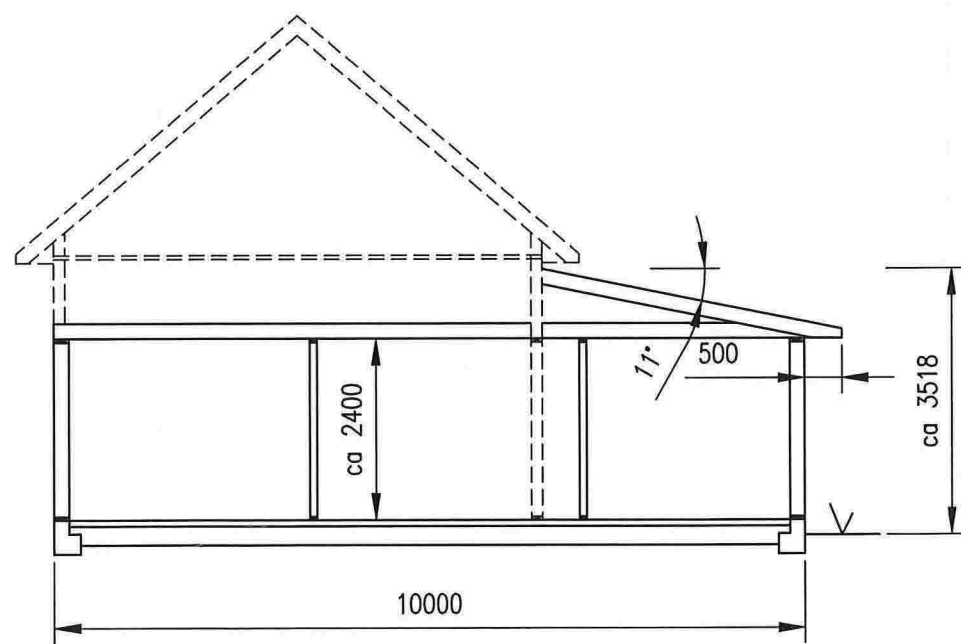

TYPISK SNITT TILBYGG

| | | | | | |
|----------------------|------------------|---|--|--------------|------------------|
| A TATT BORT TERRASSE | 19.5.14/LAH | NOTE! * PART OF DRAWING MAY NOT BE SHOWN IN SCALE * DO NOT TAKE MEASURES ON DRAWING * ONLY RELAY ON GIVE DIMENSIONS | ACCORDING TO INTERNATIONAL LAWS, THIS DRAWING IS THE PROPERTY OF ARKOCONSULT AS. THE DRAWING CAN NOT BE USED, MADE PUBLIC OR HANDED OVER TO A THIRD PART WITHOUT OUR WRITTEN CONSENT. ANY INFRINGEMENT WILL LEAD TO LEGAL PROCEEDINGS. | | |
| | DATE/SIGN | ODDVAR MALT, TILBYGG ENEBOLIG LINDÅS, GNR.140/13 | REVISION/DATE: A/19.5.14 | | |
| | REV. DESCRIPTION | FASADER OG SNITT | PROJECT NO.: 2014053 | | |
| | A | | DRAWING NO.: 43714053A02 | | |
| | |  ARKOCONSULT AS, Postboks 103, 5291 Valest.f. Tel.: 56390003 - Fax.: 56191130 - Mob.: 93241511 Mail: post@arkoconsult.no - Org.nr.: 997089782 MVA | | SCALE: 1:100 | FORMAT: A3 |
| | | | | DRAWN: LAH | DATE: 19.05.2014 |
| | | | | CHECKED: | DATE: |



| | |
|--------------|------------------------|
| BYA TILBYGG: | 46,1 m ² |
| BYA TOTALT: | ca 91,6 m ² |
| BRA TILBYGG: | 41,2 m ² |

NB: TILBYGG MÅ TILPASSES EKSISTERENDE BYGG PÅ STEDET.

| | | |
|---|--|--|
| 19.5.14/LAH DATE/SIGN | NOTE! * PART OF DRAWING MAY NOT BE SHOWN IN SCALE * DO NOT TAKE MEASURES ON DRAWING * ONLY RELAY ON GIVE DIMENSIONS | ACCORDING TO INTERNATIONAL LAWS, THIS DRAWING IS THE PROPERTY OF ARKOCONSULT AS. THE DRAWING CAN NOT BE USED, MADE PUBLIC OR HANDED OVER TO A THIRD PART WITHOUT OUR WRITTEN CONSENT. ANY INFRINGEMENT WILL LEAD TO LEGAL PROCEEDINGS. |
| | ODDVAR MALT, TILBYGG ENEBOLIG LINDÅS, GNR.140/13 | REVISION/DATE: A/19.5.14 PROJECT NO.: 2014053 |
| A TATT BORT TERRASSE REV. DESCRIPTION | PLAN OG LOFTSPLAN | DRAWING NO.: 43714053A01 |
| | ARKOCONSULT AS, Postboks 103, 5291 Valest.f. Tel.: 56390003 – Fax.: 56191130 – Mob.: 93241511 Mail: post@arkoconsult.no – Org.nr.: 997089782 MVA | SCALE: 1:100 FORMAT: A3 |
| | | CHECKED: DATE: |