




FASADE MOT ØST

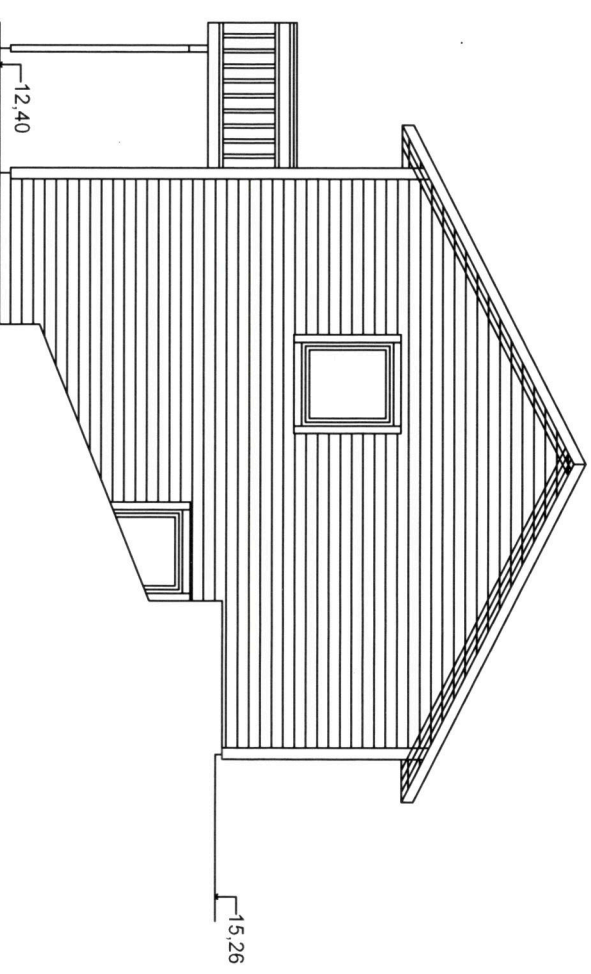

FASADE MOT SØR

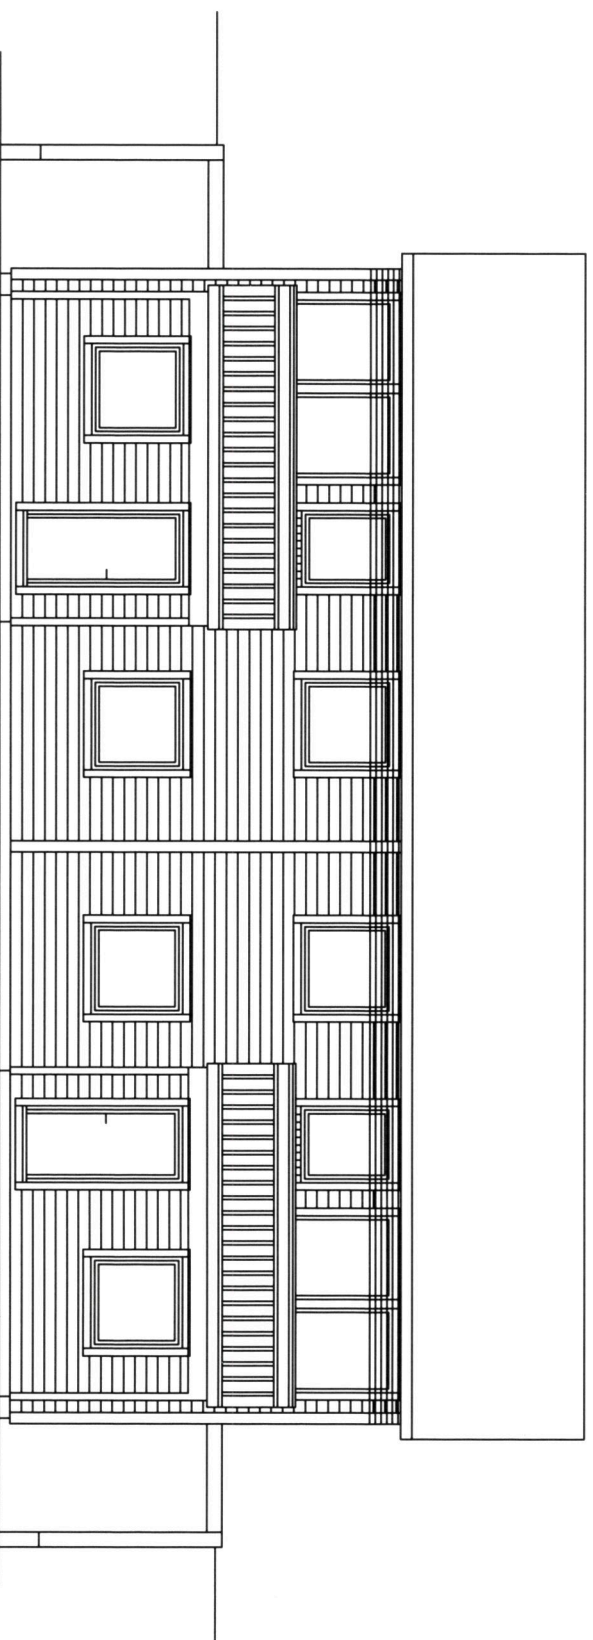

FASADE MOT VEST

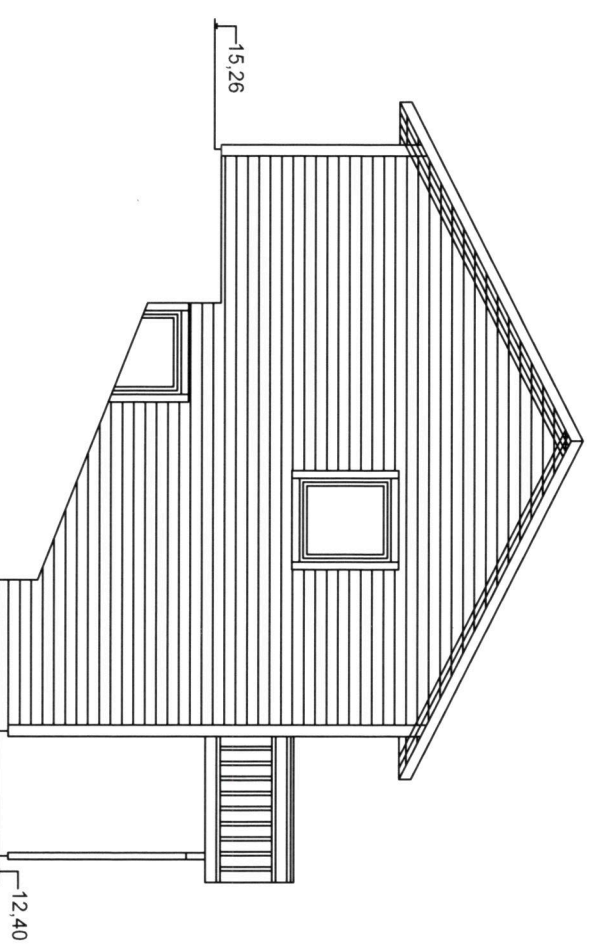

FASADE MOT NORD

Rev. 06.03.2017
Rev. 26.01.2017

Tilakshaver:	Hera Etendom AS			Date:	06.12.2016
--------------	-----------------	--	--	-------	------------

Adresse:	Stornesvika	GNR:	123	BNR:	100
----------	-------------	------	-----	------	-----

Målestokk:	1:100	Sign.:	JKO
------------	-------	--------	-----

Tegning:	TOMANNSBOLIG	Tegn.nr.:	06-16_1
----------	--------------	-----------	---------

FASADER			
---------	--	--	--