



HOH.

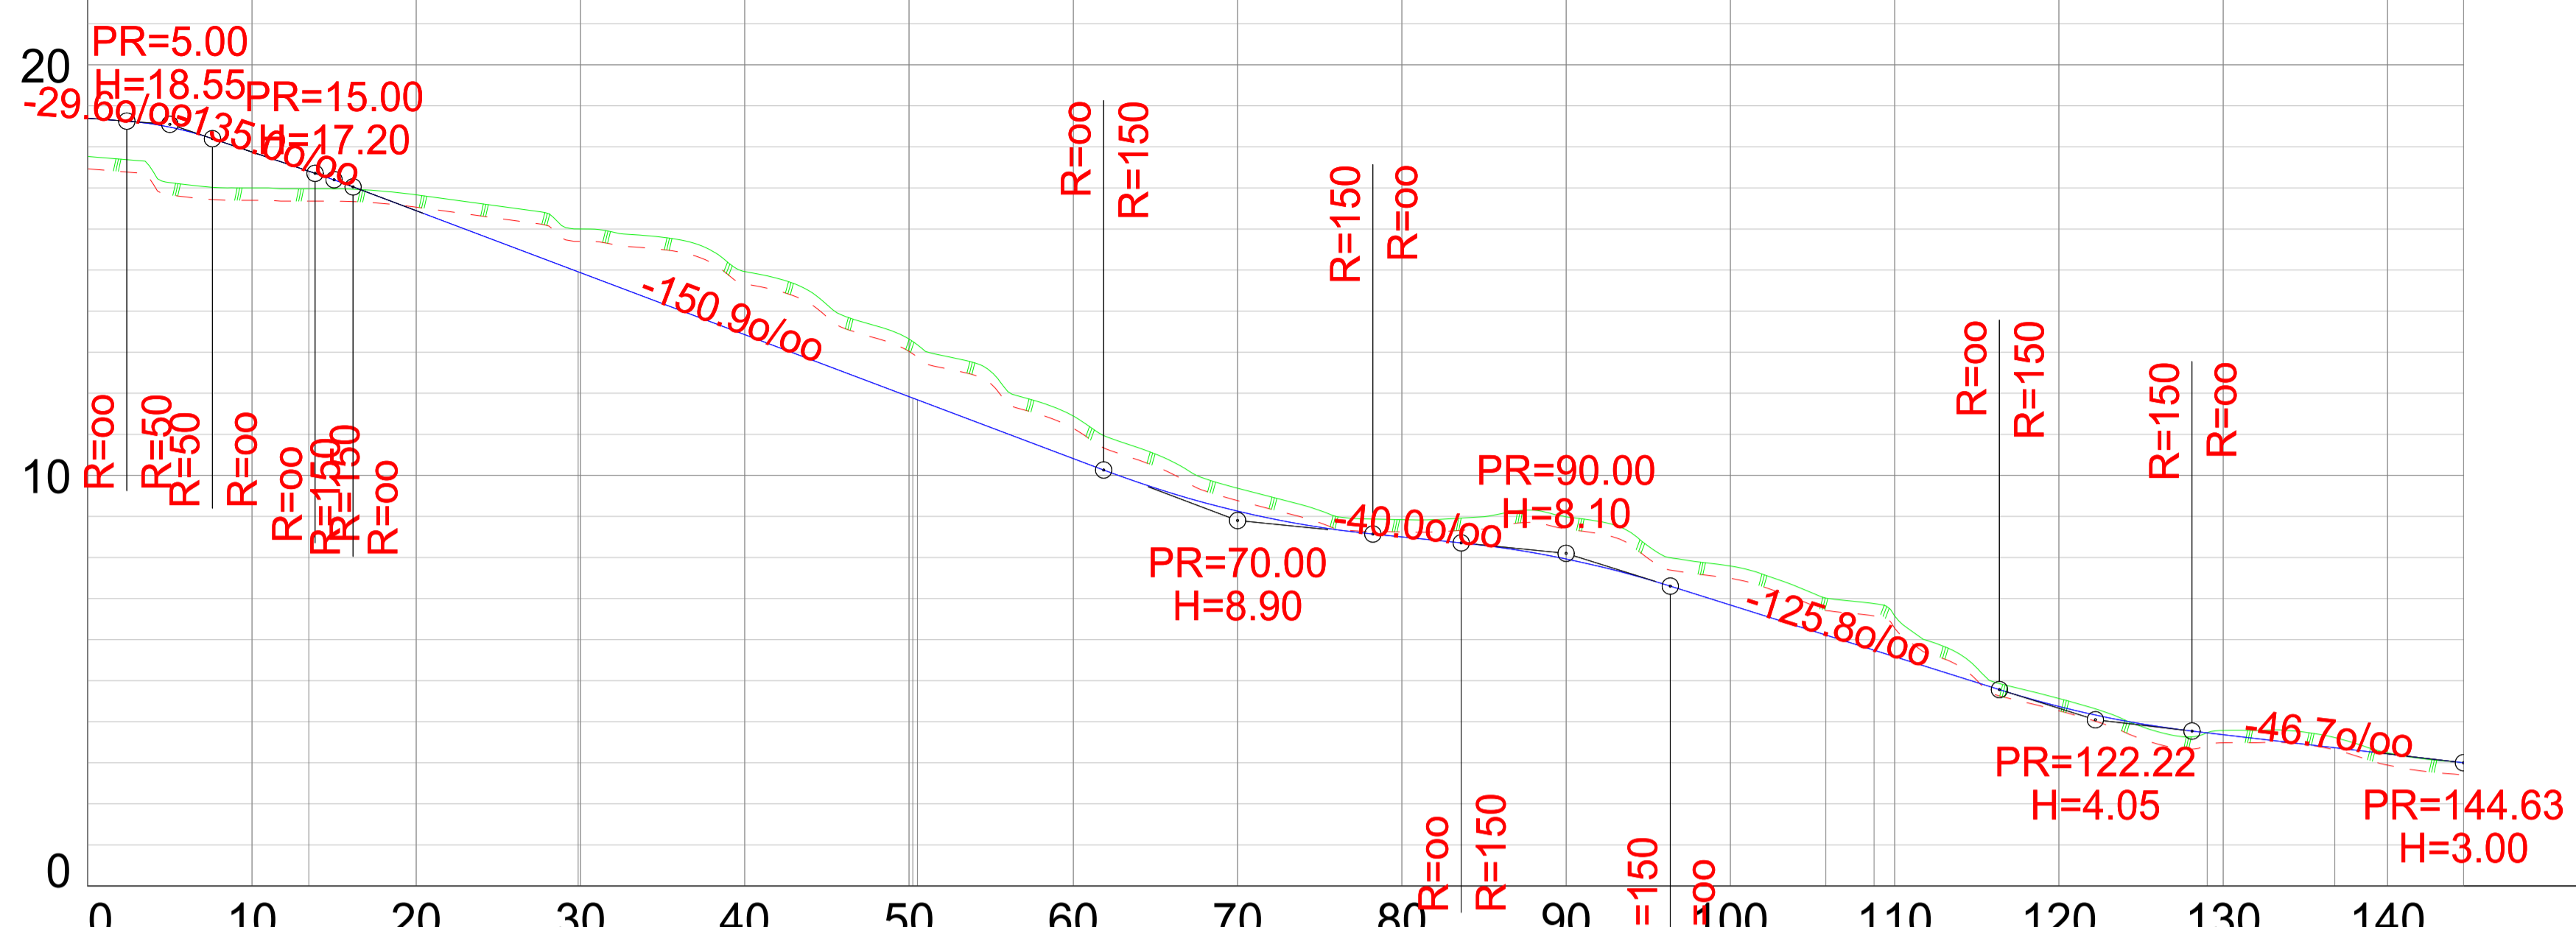

| | | | | | | | | | | | | | | | | | | | | | | | | | | | | | | | |
|-------------------------|-------|---------|-------|-------|-------|-------|-------|-------|--------|--------|-------|--------|--------|------|------|------|------|------|------|------|------|------|------|------|------|------|------|------|------|------|--|
| PROFIL NR. | 0.00 | 13.47 | 29.86 | 50.23 | 50.51 | | | | 105.81 | 108.75 | | 129.03 | 136.79 | | | | | | | | | | | | | | | | | | |
| HOR. KURV. | | R=10.00 | | | | | | | | | | | | | | | | | | | | | | | | | | | | | |
| BREDDEUTV. | | | | | | | | | | | | | | | | | | | | | | | | | | | | | | | |
| TVERRFALL (1%=2mm) | | | | | | | | | | | | | | | | | | | | | | | | | | | | | | | |
| — H.kj.b.k. | | | | | | | | | | | | | | | | | | | | | | | | | | | | | | | |
| - - - V.kj.b.k | | | | | | | | | | | | | | | | | | | | | | | | | | | | | | | |
| PROFIL H. | 17.77 | 17.88 | 16.83 | 16.45 | 16.00 | 14.94 | 14.96 | 13.43 | 13.32 | 11.92 | 11.45 | 10.41 | 9.69 | 9.13 | 8.92 | 8.50 | 8.99 | 7.96 | 7.79 | 6.84 | 6.58 | 5.58 | 4.57 | 4.37 | 3.79 | 3.68 | 3.24 | 3.22 | 3.00 | 3.00 | |
| TERRENG H. | 17.77 | 17.88 | 16.83 | 16.45 | 16.00 | 14.94 | 14.96 | 13.43 | 13.32 | 11.92 | 11.45 | 10.41 | 9.69 | 9.13 | 8.92 | 8.50 | 8.99 | 7.96 | 7.79 | 6.84 | 6.58 | 5.58 | 4.57 | 4.37 | 3.79 | 3.68 | 3.24 | 3.22 | 3.00 | 3.00 | |
| OVERBYGN.T. | | | | | | | | | | | | | | | | | | | | | | | | | | | | | | | |

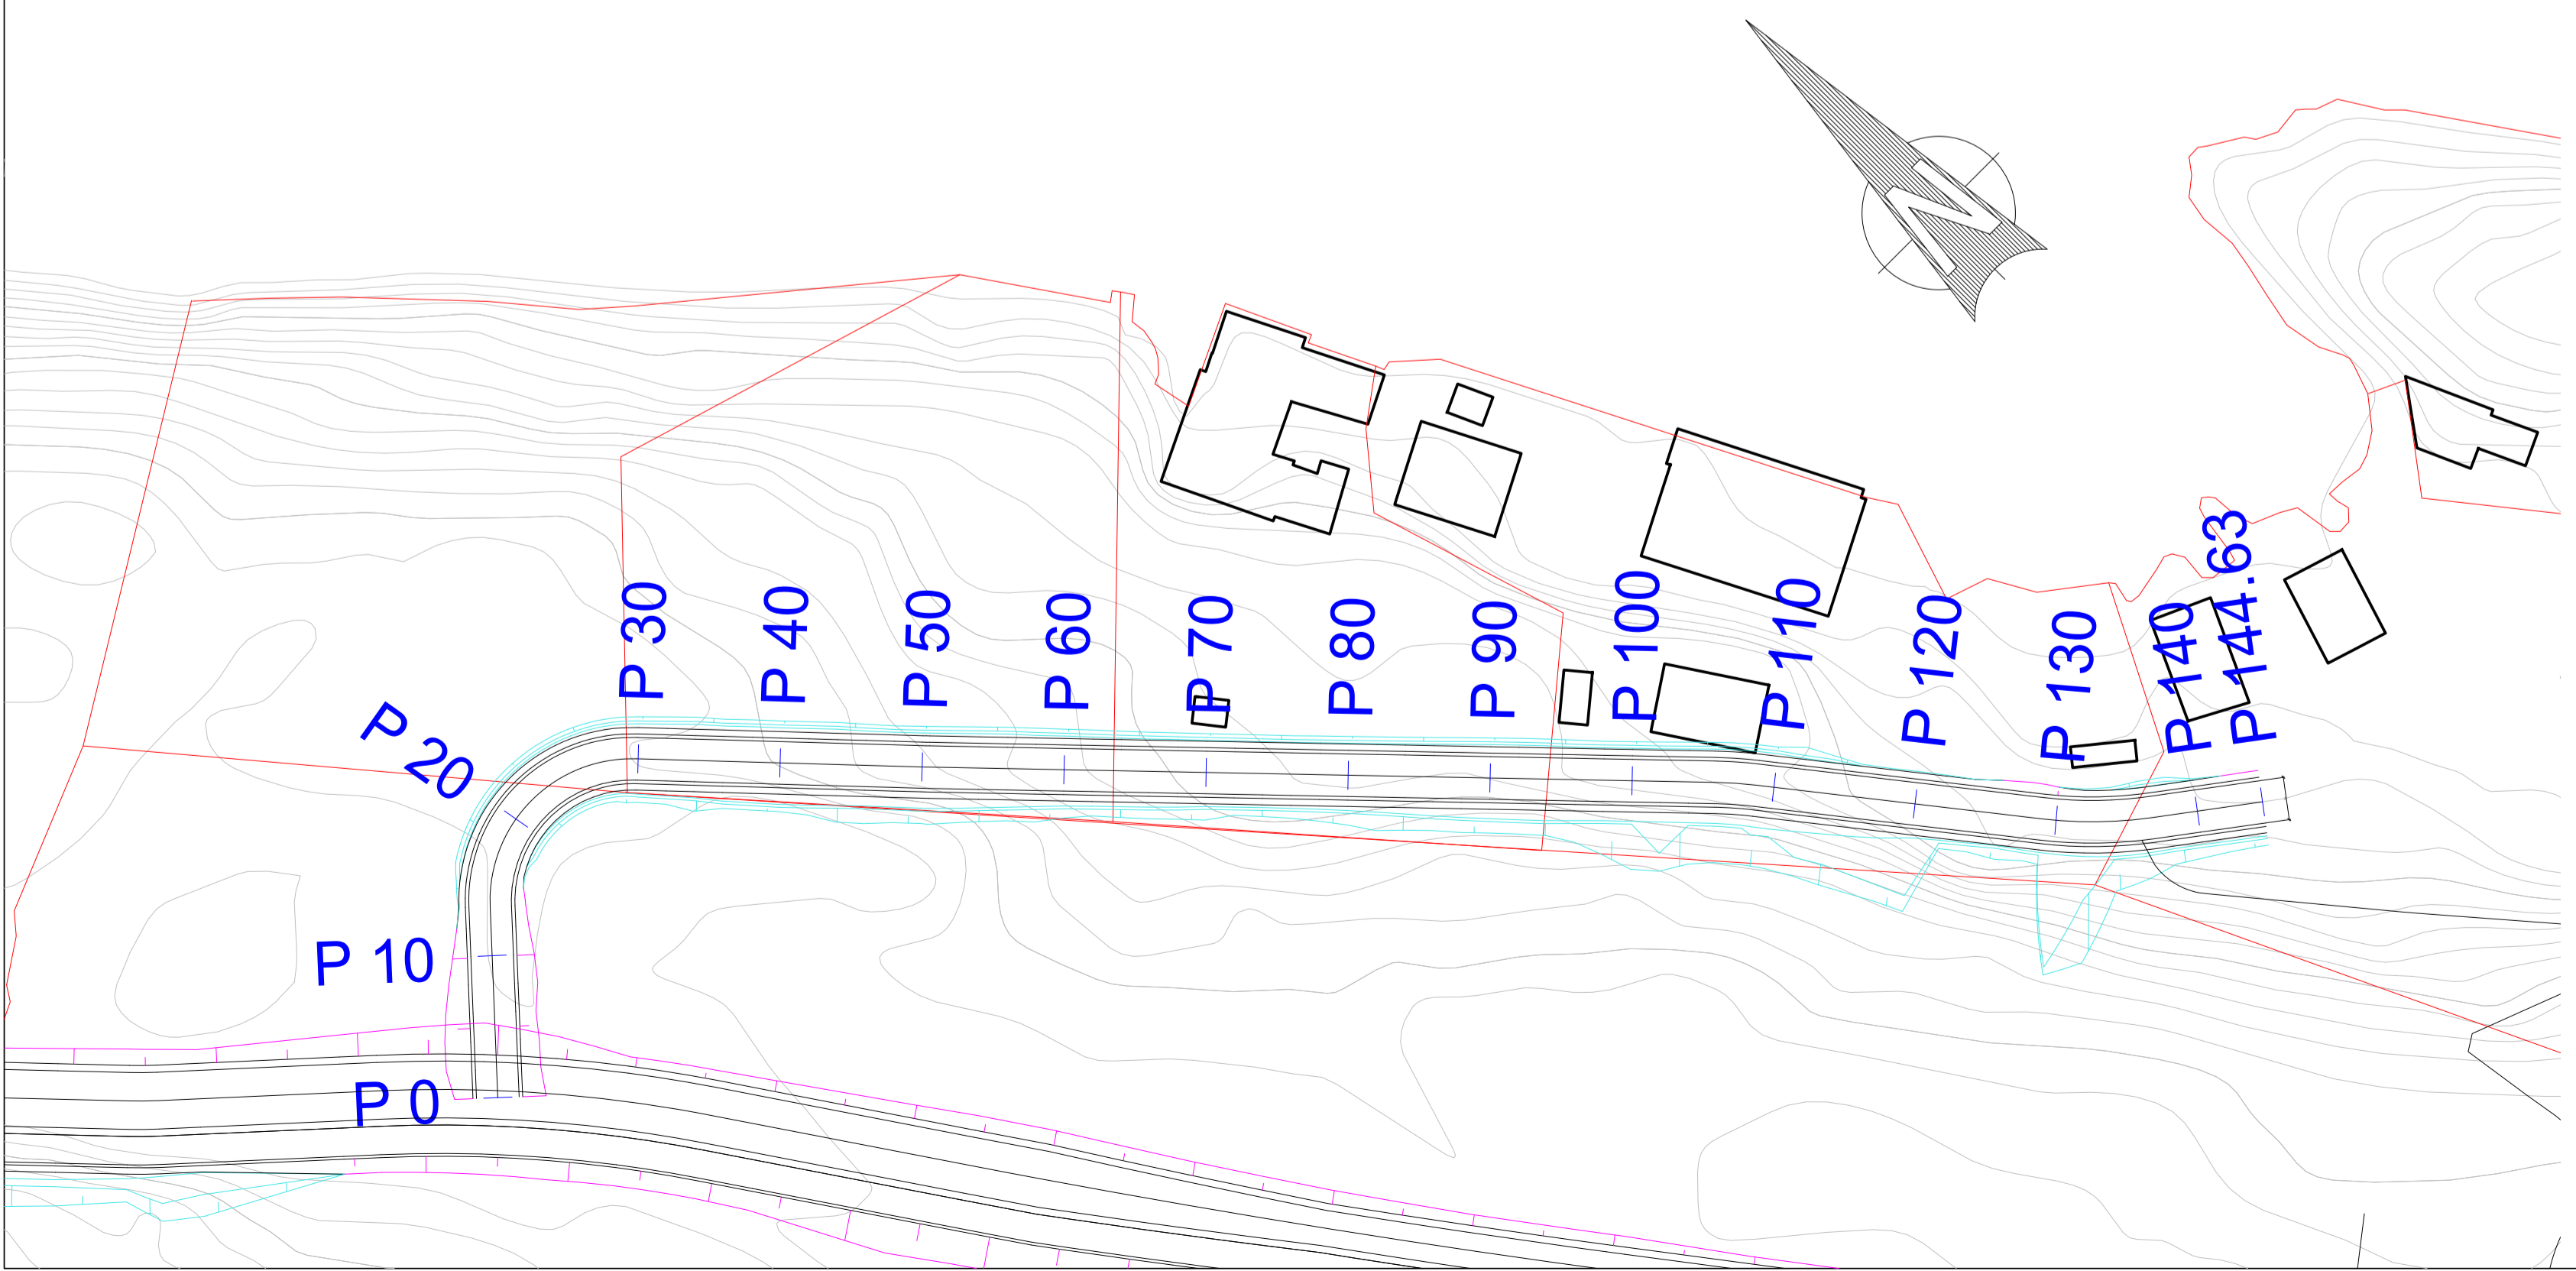

| | | | | | |
|----------------------------|--------------|------------|--------------------|---------------|--|
| Dato | Konstr./tegn | Godkjent | Målestokk | | |
| 06.03.2017 | | | 1:500, 1:200 | | |
| Plan- og lengdeprofil SKV3 | | | Erstatning for: | Erstattet av: | |
| | | | 203 | | |
| Henviing: | | Beregning: | Fløsvika Utvikling | | |