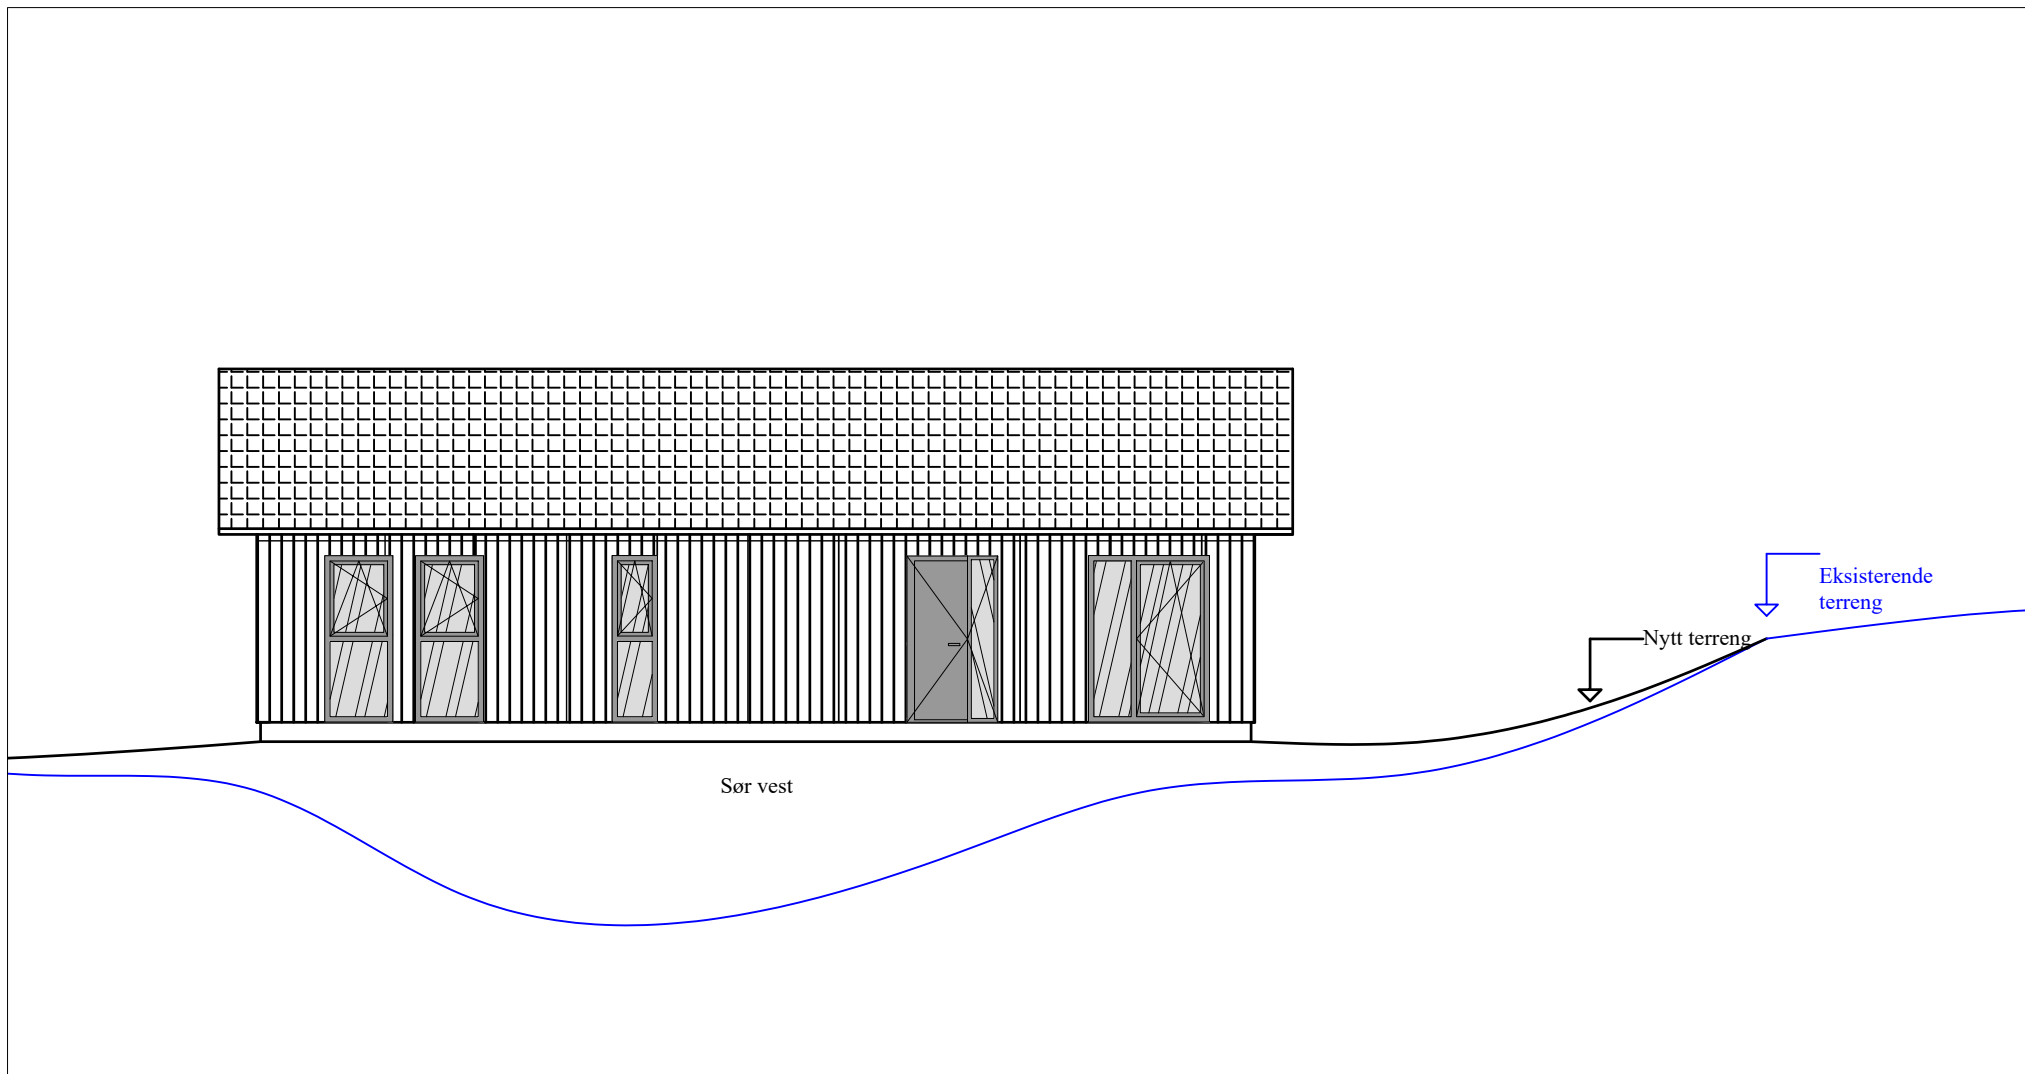
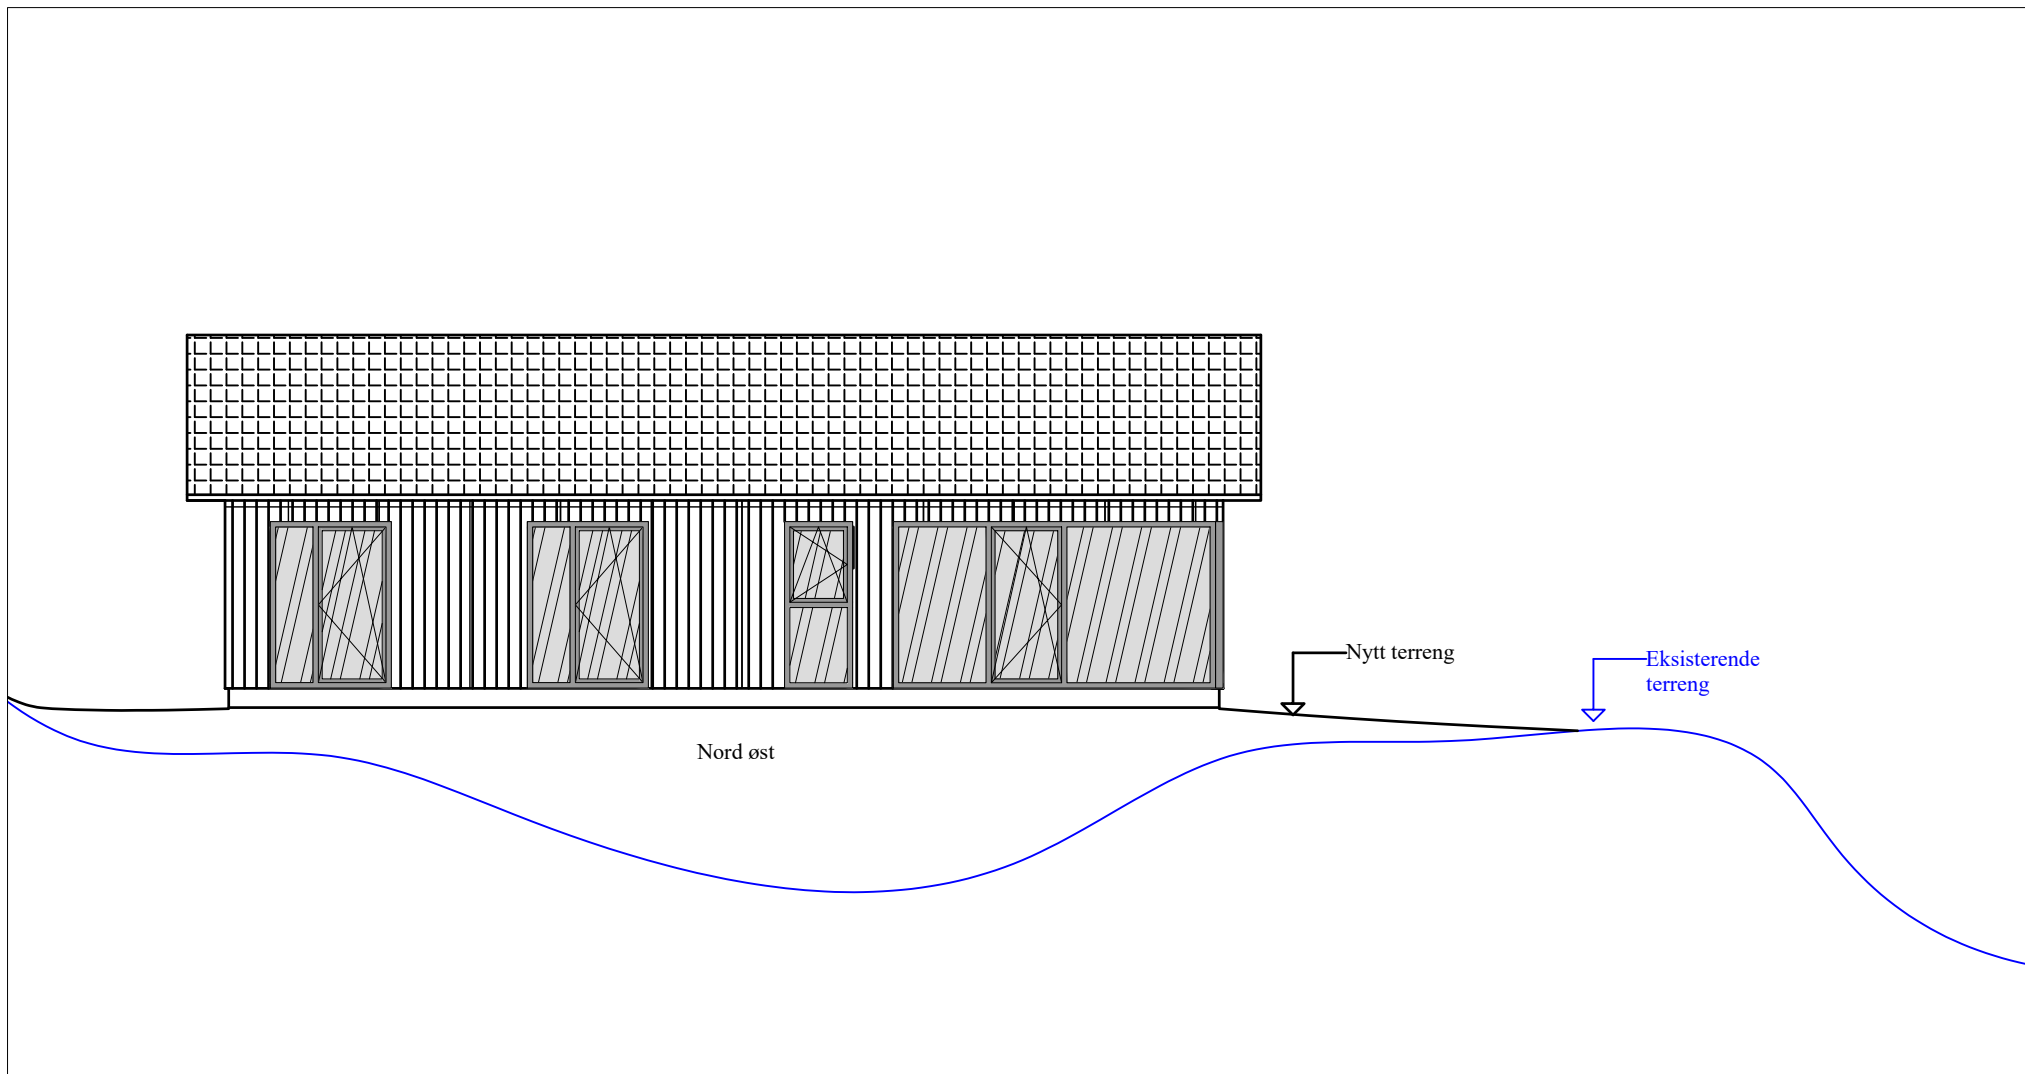



Dato: 21.07.2017	Tegner: DEH	Gnr.213 Bnr 62	Målestokk: 1:100	EUB ltd	
Bra. 119 m <sup>2</sup> , Boa. 104 m <sup>2</sup>				Erstatning for:	Erstattet av:
Enebolig, Nedre Eikanger Plan og snitt				Tiltakshaver: Dag Eivind Hagesæter	
Henvisning:		Beregning:			




Dato: 21.07.2017	Tegner: <b>DEH</b>	Gnr.213 Bnr 62	Målestokk: 1:100	<b>EUB ltd</b>	
Bra. 119 m <sup>2</sup> , Boa. 104 m <sup>2</sup>					
<b>Enebolig, Nedre Eikanger</b> <b>Fasader</b>				Erstatning for:	Erstattet av:
				Tiltakshaver: <b>Dag Eivind Hagesæter</b>	
Henvisning:		Beregning:			








Dato: 21.07.2017	Tegner: <b>DEH</b>	Gnr.213 Bnr 62	Målestokk: 1:100	<b>EUB ltd</b>	
Bra. 119 m <sup>2</sup> , Boa. 104 m <sup>2</sup>					
<b>Enebolig, Nedre Eikanger</b> <b>Fasader</b>				Erstatning for:	Erstattet av:
				Tiltakshaver: <b>Dag Eivind Hagesæter</b>	
Henvisning:		Beregning:			

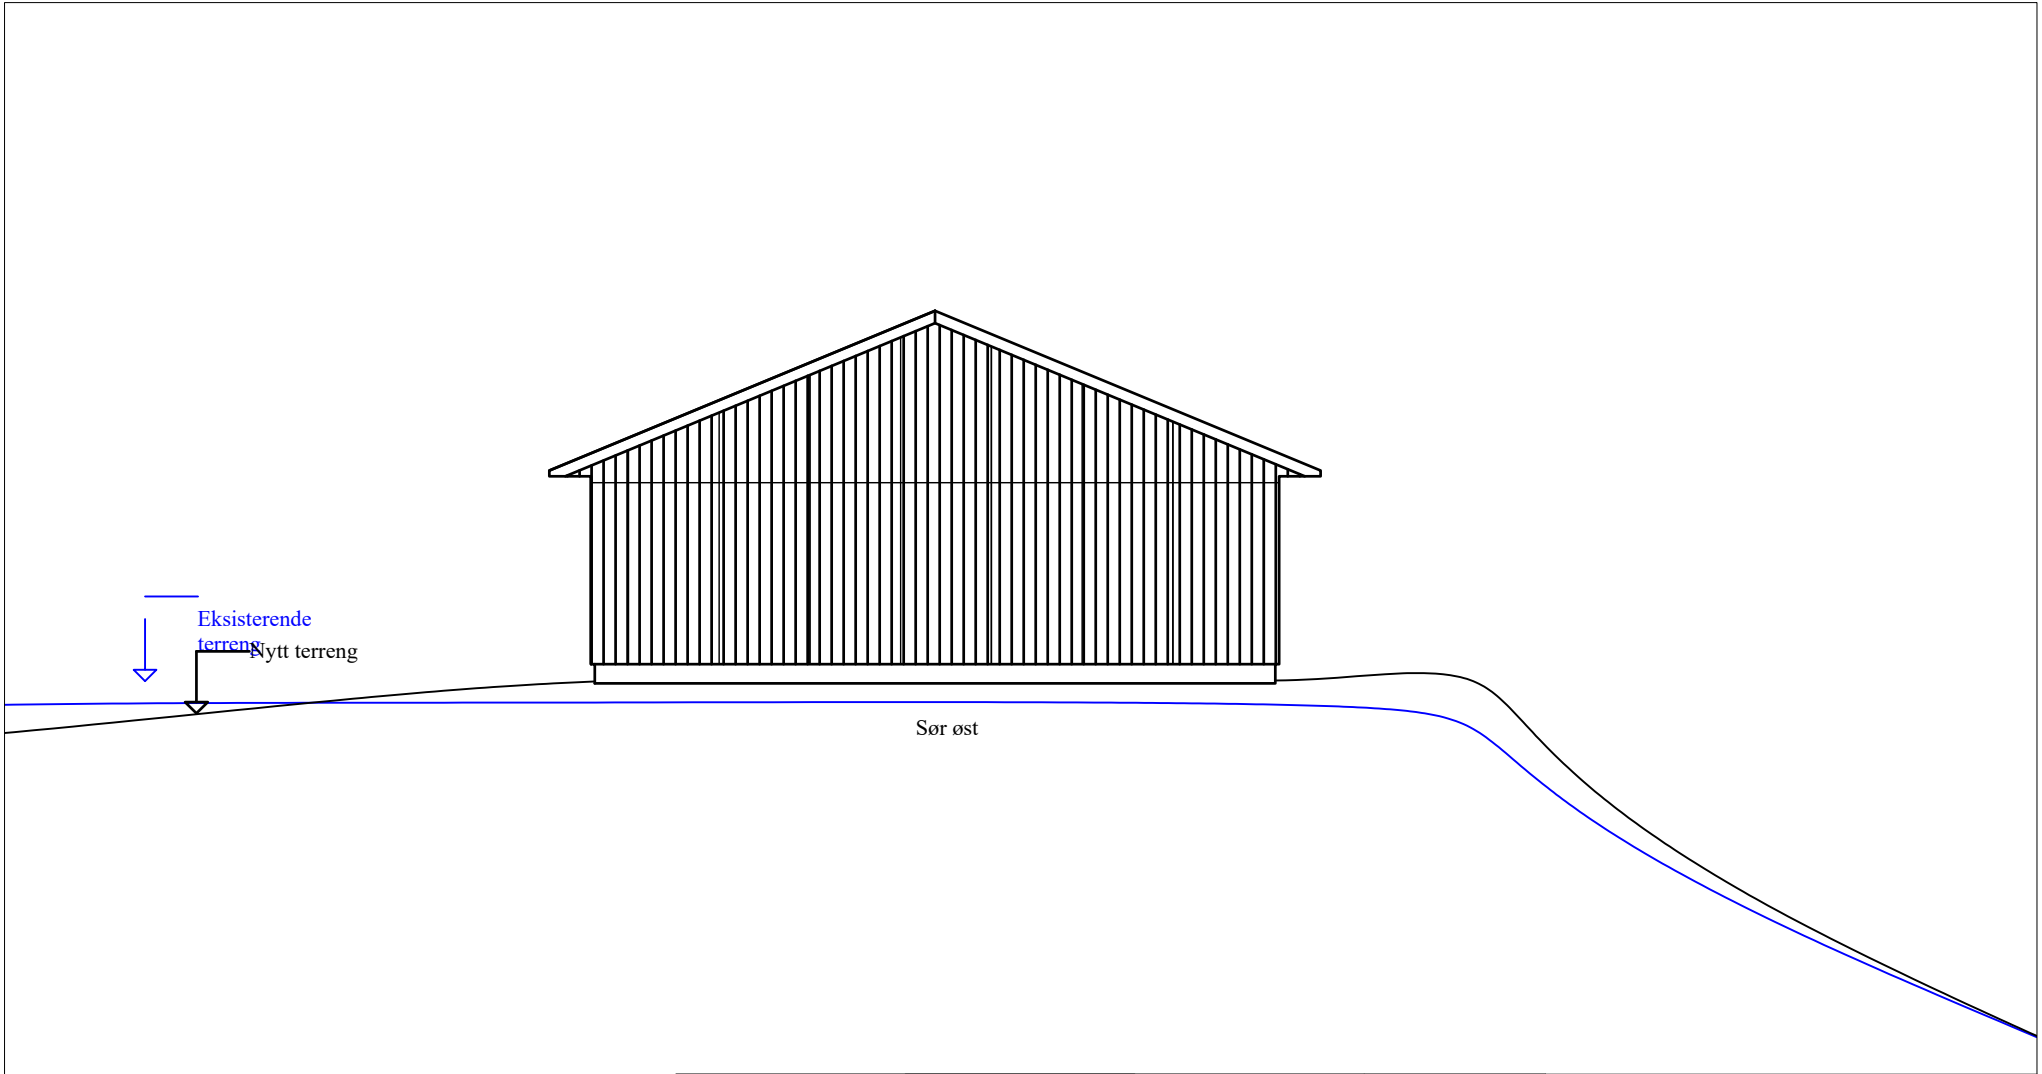

Dato: 21.07.2017	Tegner: <b>DEH</b>	Gnr.213 Bnr 62	Målestokk: 1:100	<b>EUB ltd</b>	
Bra. 119 m <sup>2</sup> , Boa. 104 m <sup>2</sup>					
<b>Enebolig, Nedre Eikanger</b> <b>Fasader</b>				Erstatning for:	Erstattet av:
				Tiltakshaver: <b>Dag Eivind Hagesæter</b>	
Henvisning:		Beregning:			

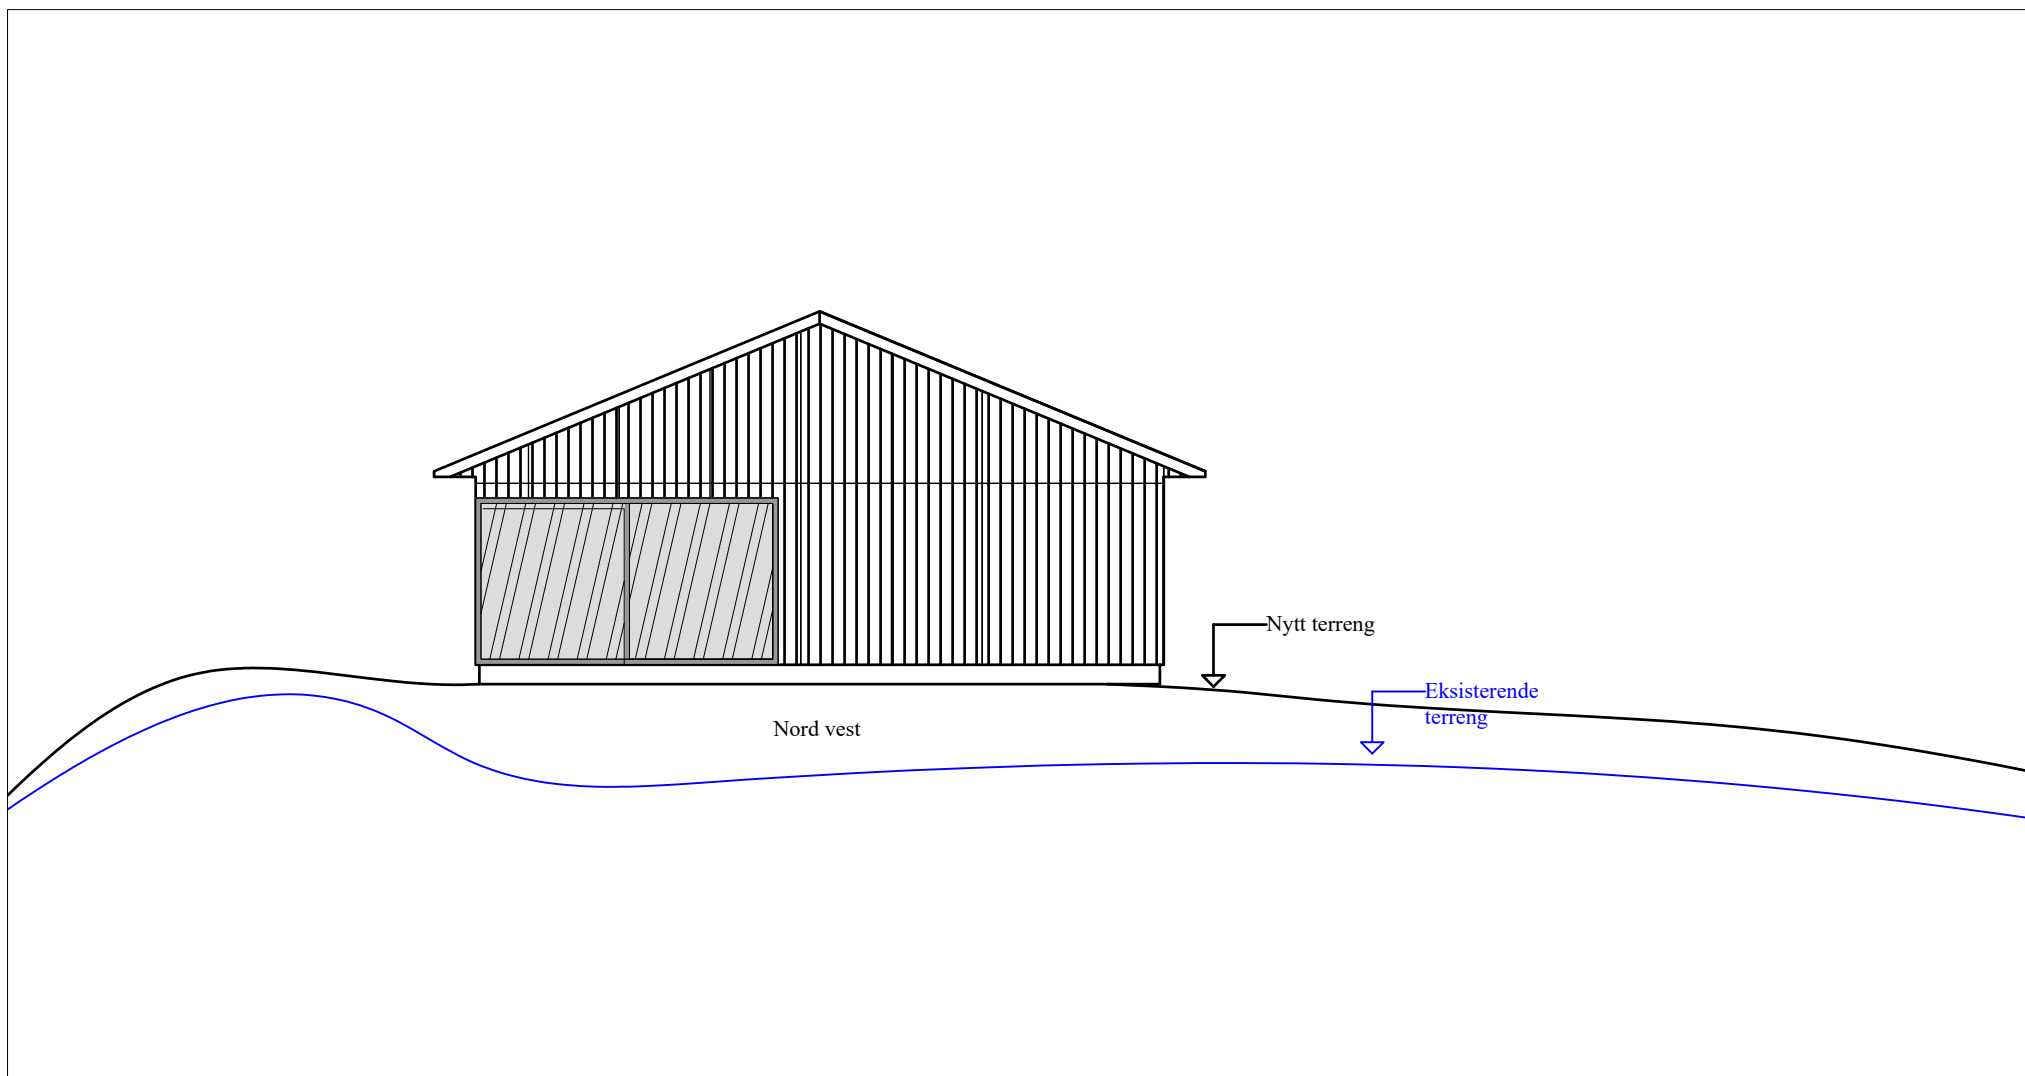

Dato: 21.07.2017	Tegner: <b>DEH</b>	Gnr.213 Bnr 62	Målestokk: 1:100	<b>EUB ltd</b>	
Bra. 119 m <sup>2</sup> , Boa. 104 m <sup>2</sup>					
<b>Enebolig, Nedre Eikanger</b> <b>Fasader</b>				Erstatning for:	Erstattet av:
				Tiltakshaver: <b>Dag Eivind Hagesæter</b>	
Henvisning:		Beregning:			

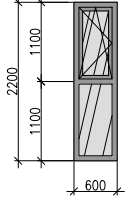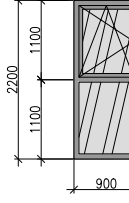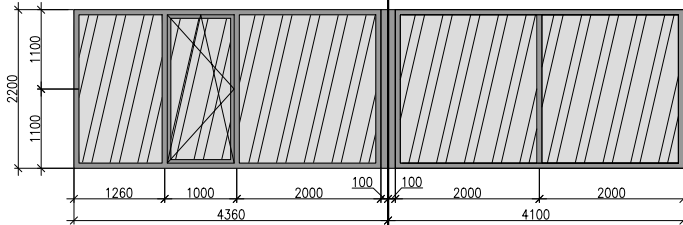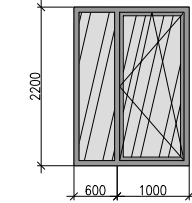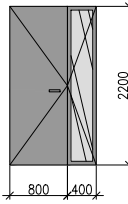W1		<table border="1"> <tr><td>frame</td><td>wood / plastic</td></tr> <tr><td>color</td><td>NCS S 9000-N</td></tr> <tr><td>interior color</td><td>according interior project</td></tr> </table>	frame	wood / plastic	color	NCS S 9000-N	interior color	according interior project	1		
frame	wood / plastic										
color	NCS S 9000-N										
interior color	according interior project										
W2		<table border="1"> <tr><td>frame</td><td>wood / plastic</td></tr> <tr><td>color</td><td>NCS S 9000-N</td></tr> <tr><td>interior color</td><td>according interior project</td></tr> </table>	frame	wood / plastic	color	NCS S 9000-N	interior color	according interior project	2		
frame	wood / plastic										
color	NCS S 9000-N										
interior color	according interior project										
W3		CORNER WINDOW	1								
W4		<table border="1"> <tr><td>frame</td><td>wood / plastic</td></tr> <tr><td>color</td><td>NCS S 9000-N</td></tr> <tr><td>interior color</td><td>according interior project</td></tr> </table>	frame	wood / plastic	color	NCS S 9000-N	interior color	according interior project	3		
frame	wood / plastic										
color	NCS S 9000-N										
interior color	according interior project										
D <sub>ext</sub> 1		<table border="1"> <tr><td colspan="2">Entrance door</td></tr> <tr><td>frame</td><td>metal</td></tr> <tr><td>color</td><td>NCS S 9000-N</td></tr> <tr><td>interior color</td><td>according interior project</td></tr> </table>	Entrance door		frame	metal	color	NCS S 9000-N	interior color	according interior project	1
Entrance door											
frame	metal										
color	NCS S 9000-N										
interior color	according interior project										

Dato: 21.07.2017	Tegner: DEH	Gnr.213 Bnr 62	Målestokk:	EUB ltd							
Bra. 119 m <sup>2</sup> , Boa. 104 m <sup>2</sup>			<table border="1"> <tr> <td>Erstatning for:</td> <td>Erstattet av:</td> </tr> <tr> <td colspan="2">Tiltakshaver:</td> </tr> <tr> <td colspan="2">Dag Eivind Hagesæter</td> </tr> </table>			Erstatning for:	Erstattet av:	Tiltakshaver:		Dag Eivind Hagesæter	
Erstatning for:	Erstattet av:										
Tiltakshaver:											
Dag Eivind Hagesæter											
<p style="text-align: center;">Enebolig, Nedre Eikanger</p> <p style="text-align: center;">Dør og vinduskjema</p>				<table border="1"> <tr> <td>Henvising:</td> <td>Beregning:</td> </tr> </table>		Henvising:	Beregning:				
				Henvising:	Beregning:						