


78 m<sup>2</sup>


Prosj. garasje – og boder på Gnr. 137, Bnr. 212 i Lindås kommune, Rishaugane 2. 5911 Alversund  
Plantegning i Mål = 1 : 50

Seim, 28. 07. 2017, Arkitekt Knut Willie Jacobsen


E-2

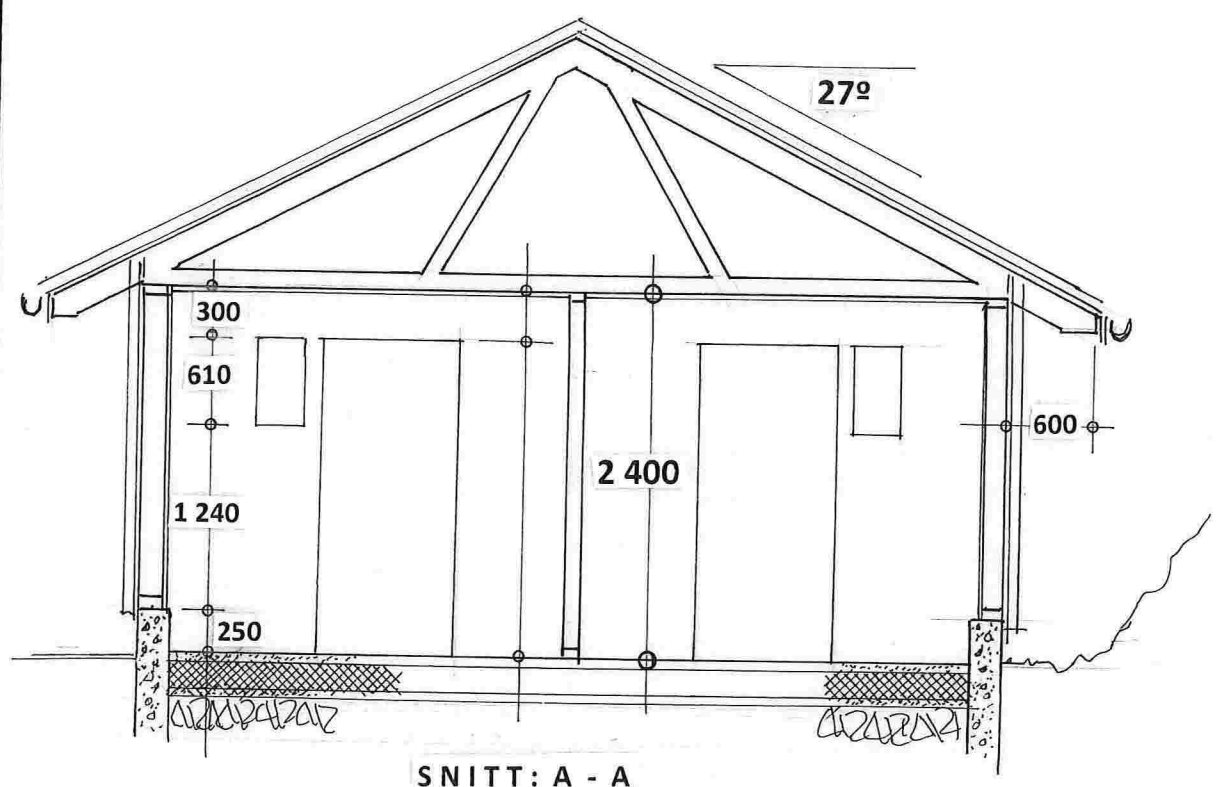


SNITT: A - A

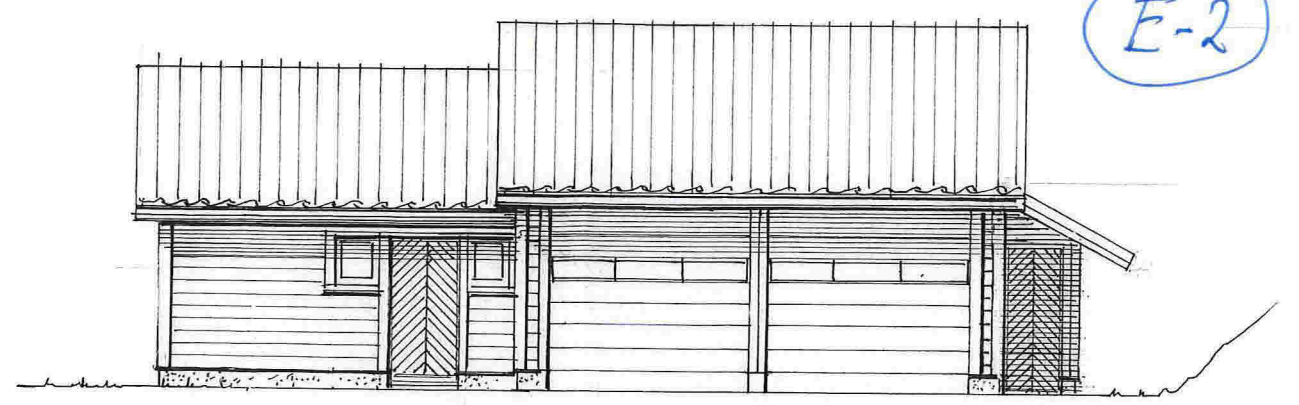


Fasade mot SYD-ØST

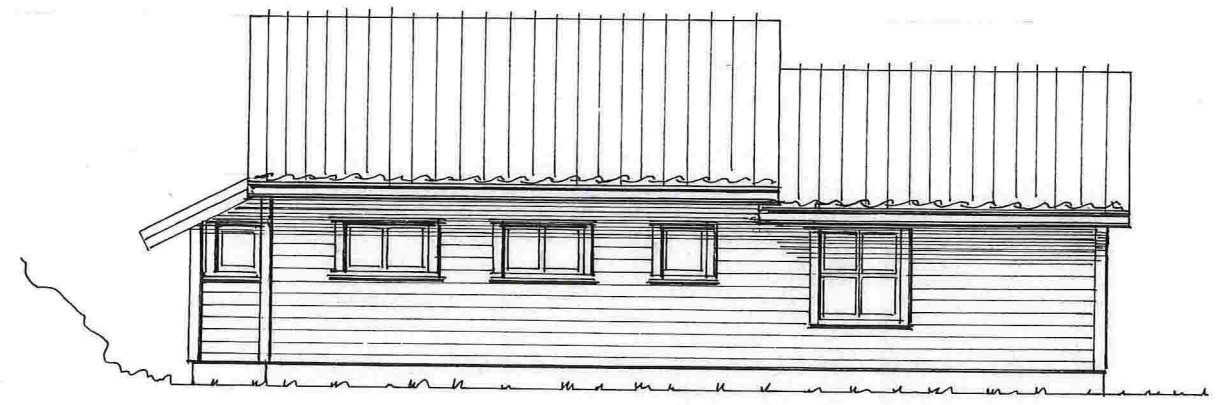


Fasade mot NORD-VEST

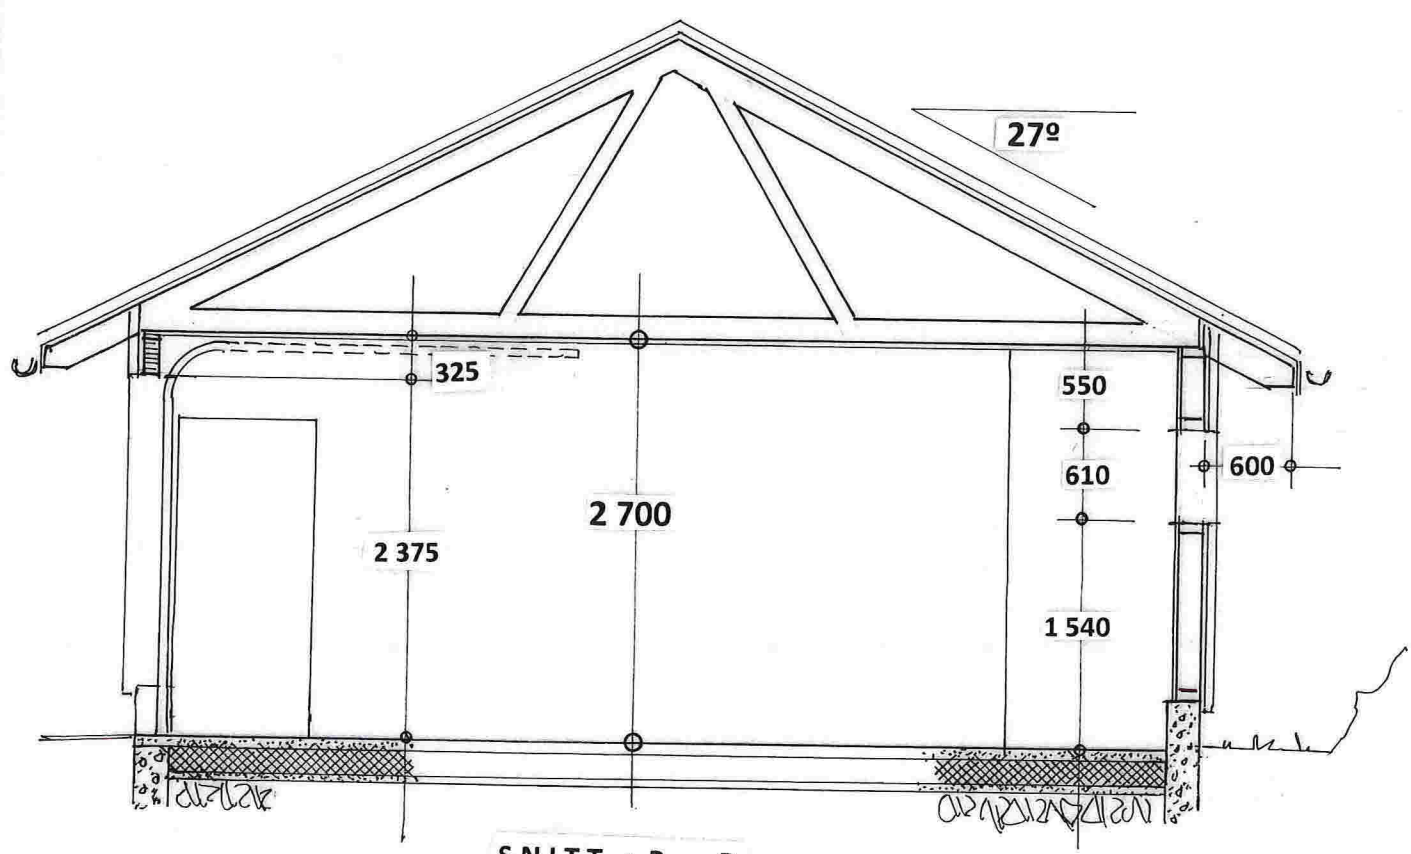

SNITT : B - B

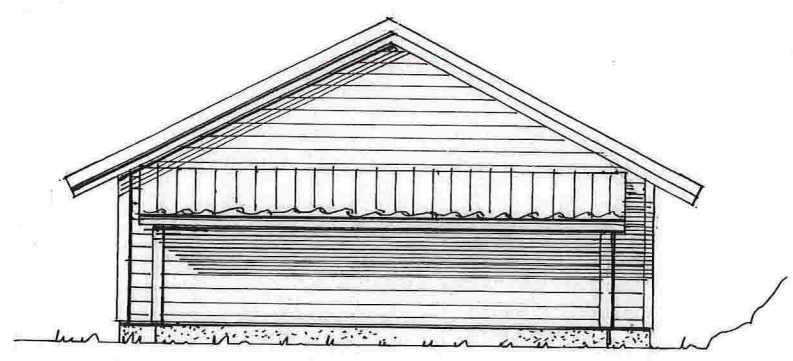

Fasade mot NORD-ØST

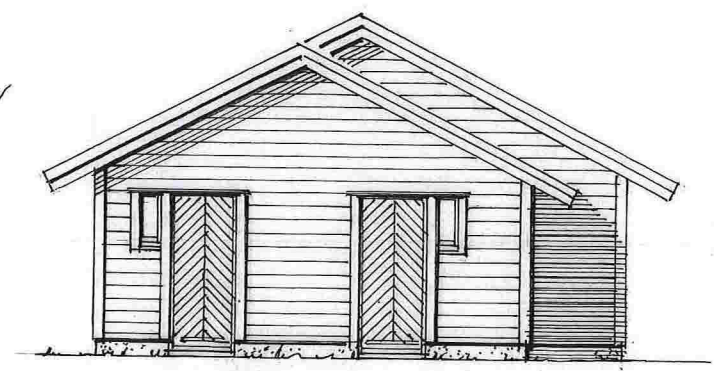

Fasade mot SYD-VEST

Prosj. garasje – og boder på Gnr. 137, Bnr. 212 i Lindås kommune, Rishaugane 2. 5911 Alversund  
Snitt i Mål = 1 : 50, Fasader i Mål = 1:100

Seim, 28. 07. 2017, Arkitekt Knut Willie Jacobsen