




NORD

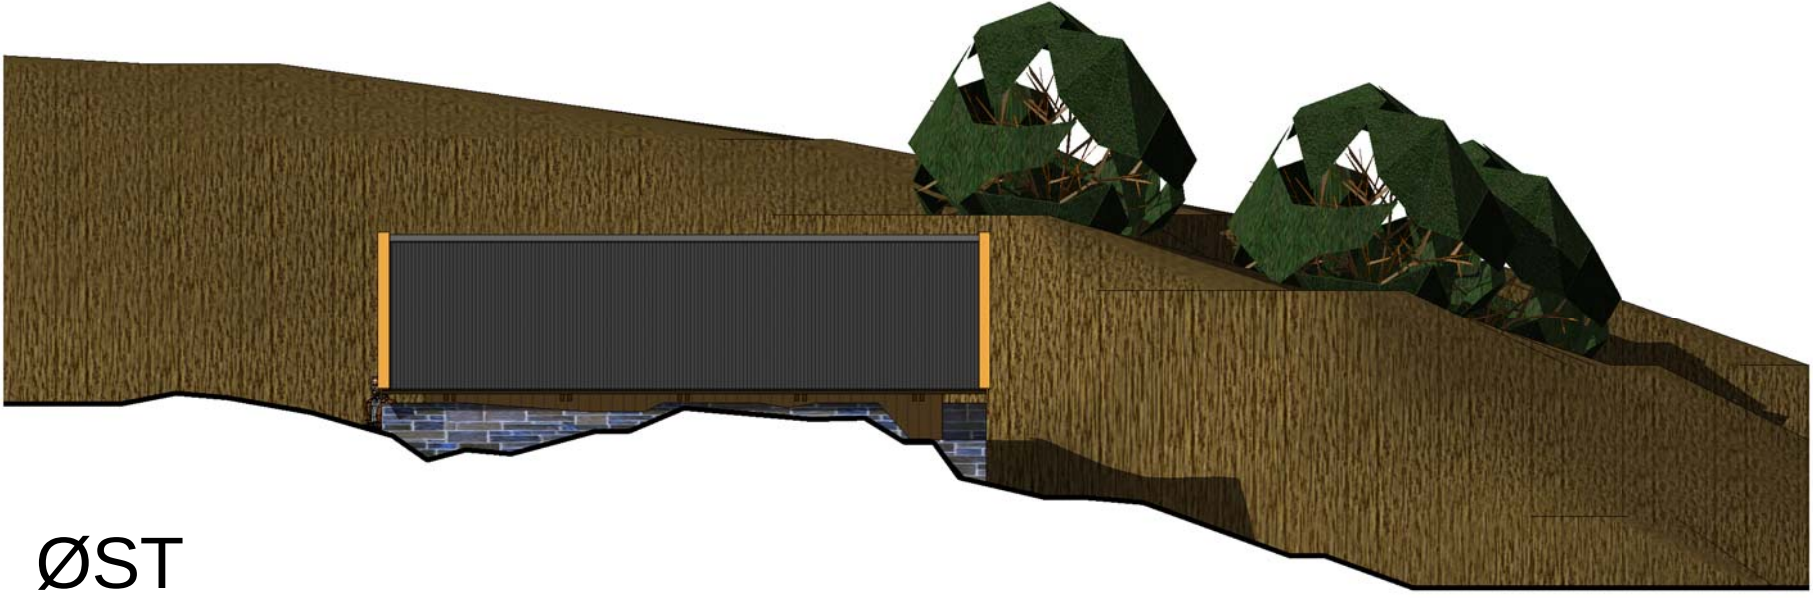

ØST

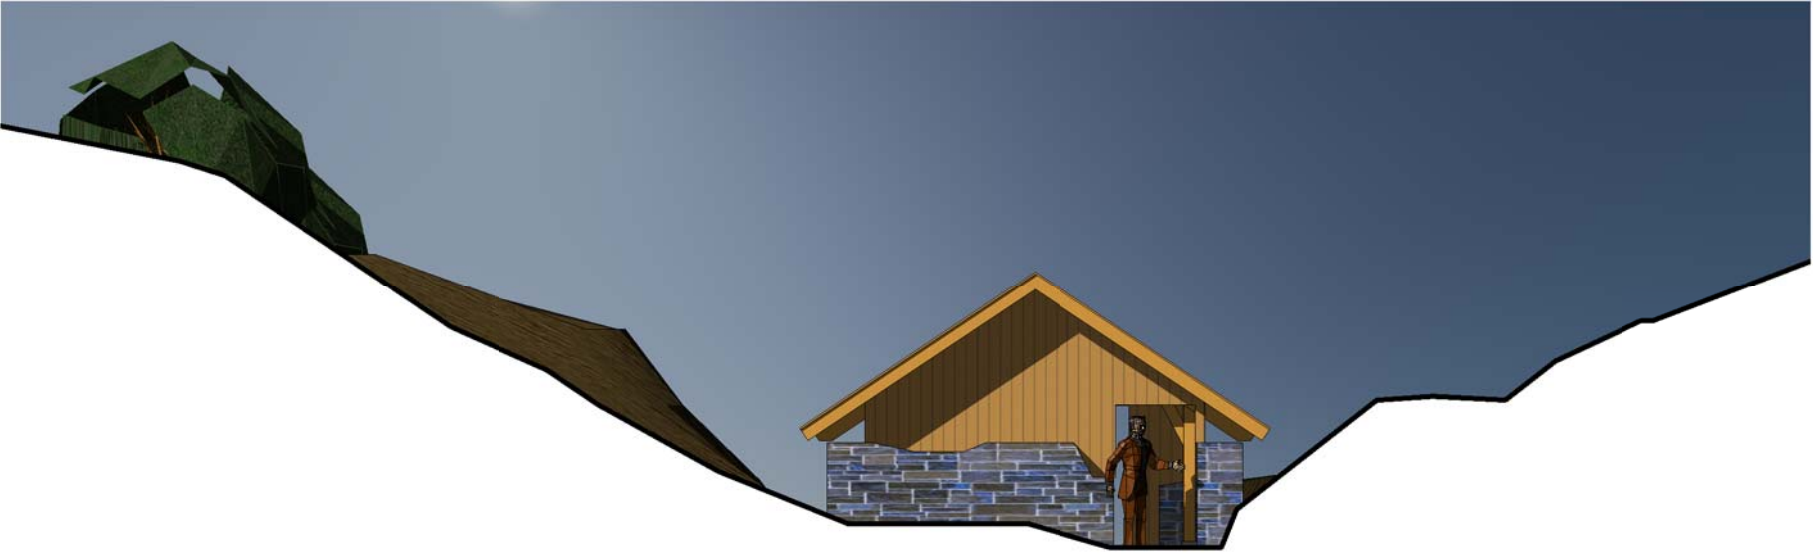

SØR

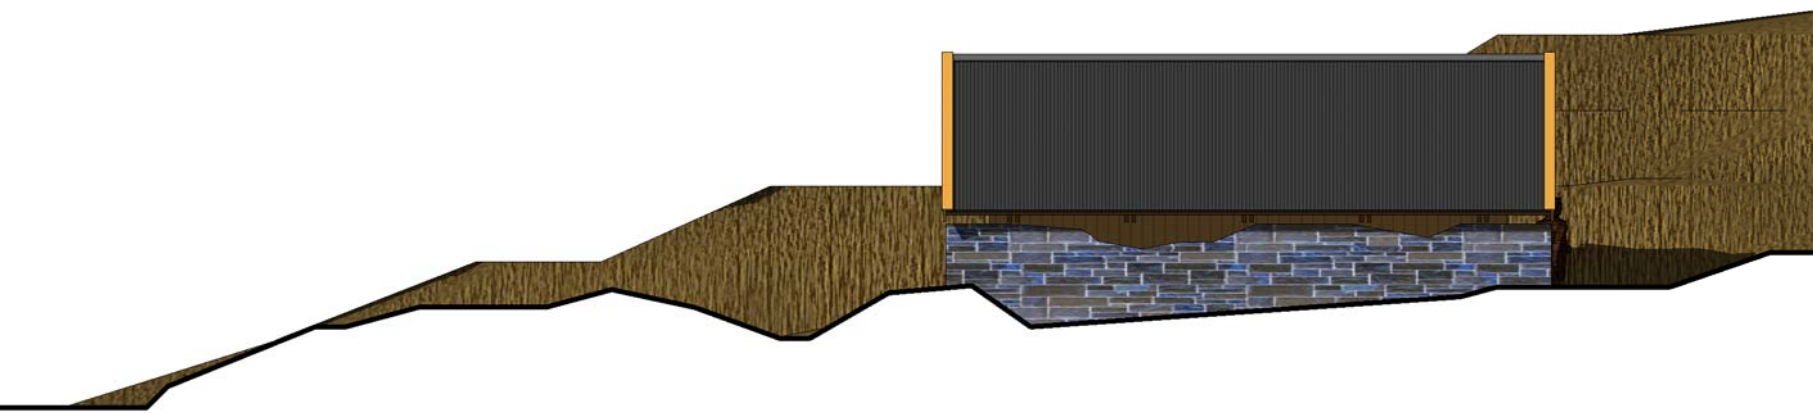

VEST

Fasade oppriss	
Project number	090
Date	20.11.13
Drawn by	Author
Checked by	Checker
Scale 1 : 100	

Petter Kaurel

Naust Kvalvågneset

No.	Description	Date

arkitekt Amund Nordland m.n.a.l.

Øvre Korskirkesmug 2b, 5018 BERGEN
 tlf: 97094593
 epost: amund@strangehagen.no