


HOH.

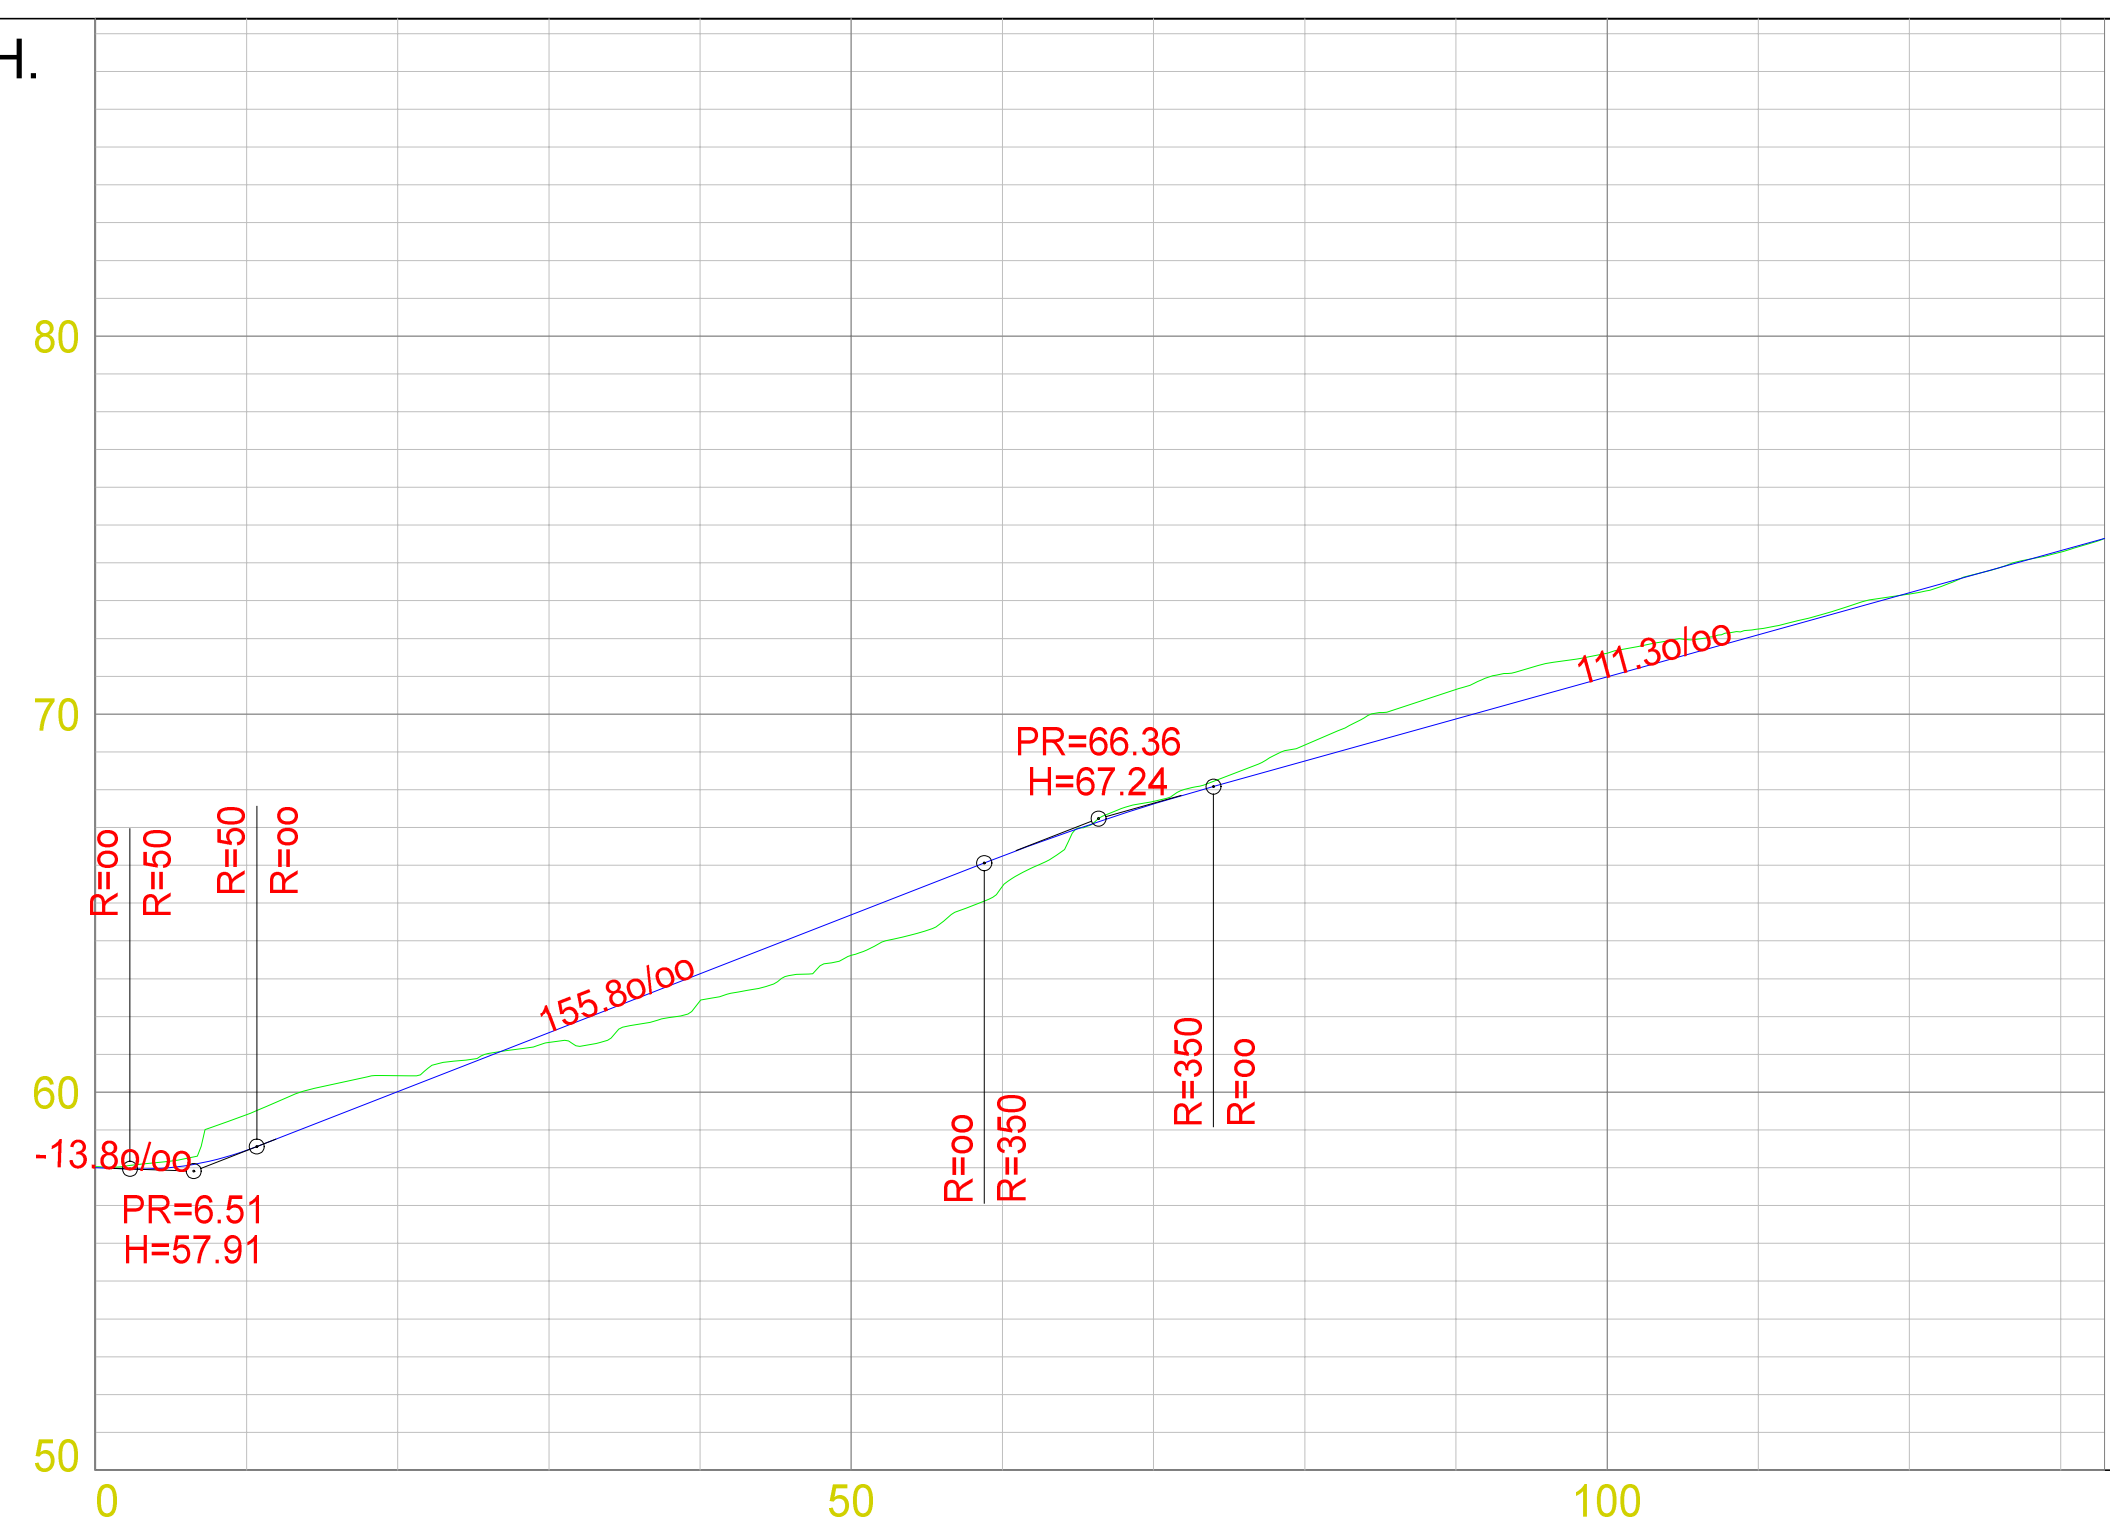

PROFIL NR.	0.00
TERRENG H.	58.03 59.40 60.44 61.31 62.42 63.62 65.45 67.69 69.18 70.65 71.61 72.25 73.18 74.28 74.65

DATE/DESIGN	NOTE! * PART OF DRAWING MAY NOT BE SHOWN IN SCALE * DO NOT TAKE MEASURES ON DRAWING * ONLY RELAY ON GIVE DIMENSIONS	ACCORDING TO INTERNATIONAL LAWS, THIS DRAWING IS THE PROPERTY OF ARKOCONSULT AS. THE DRAWING CAN NOT BE USED, MADE PUBLIC OR HANDED OVER TO A THIRD PART WITHOUT OUR WRITTEN CONSENT. ANY INFRINGEMENT WILL LEAD TO LEGAL PROCEEDINGS.
	TROND GRØTTVEIT NY AVKJØRSEL, 190/1, LINDÅS	REVISION/DATE: PROJECT NO.: 2017083
	LENGDEPROFIL	DRAWING NO.: 84317083A01
	 ARKOCONSULT AS, Postboks 103, 5291 Valest.f. Tel.: 56390003 - Fax.: 56191130 - Mob.: 93241511 Mail: post@arkoconsult.no - Org.nr.: 997089782 MVA	SCALE: 1:500/200 DRAWN: PKT/YBH CHECKED: