



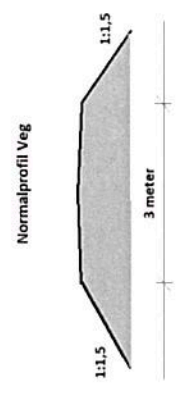

(E-1)

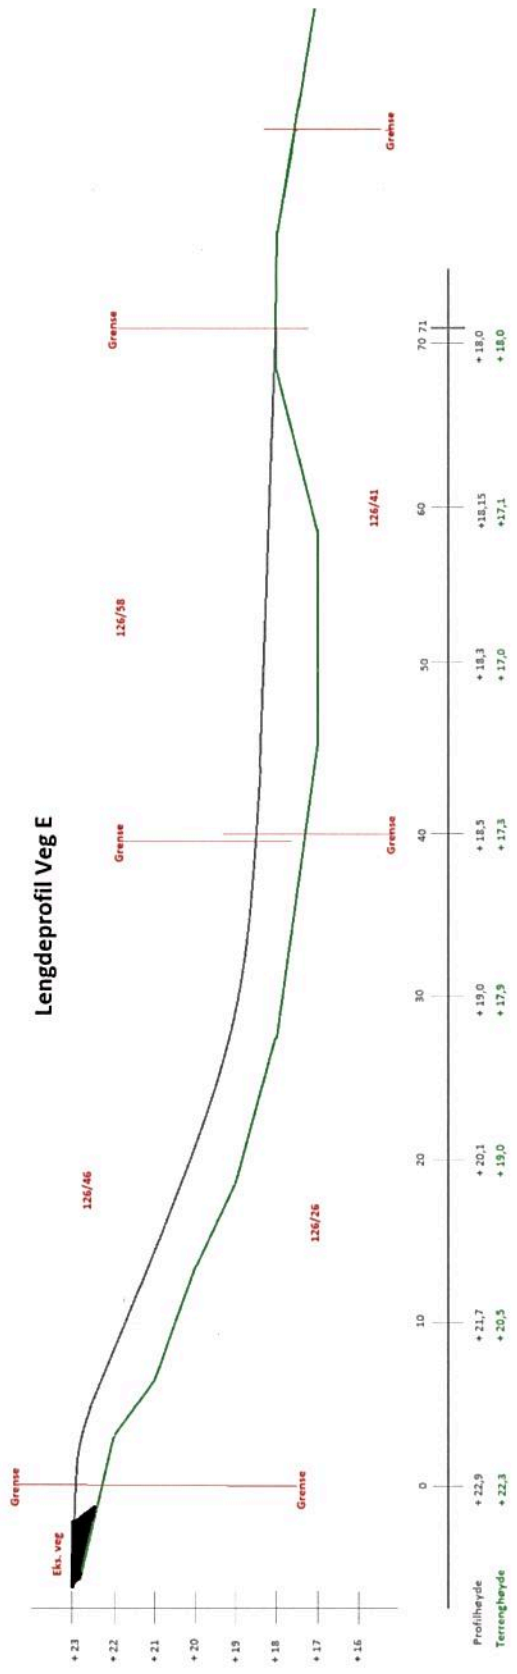

(D-1)

Situasjonskart. Veg E

10.10.2017



Målestokk: 1:1 000