

DI

102/83

+24.6

FG +27.4

+27.0

Plen

Framtidig garasje

profil 3

Profil 4

Profil 1

Profil 2

E 295200

E 295230

N 6739440

N 6739410

N 6739380



Gnr. 102 bnr. 83, Vabø
 SITUASJONSPLAN, revidert
 02.06.2014
 Målestokk 1:300
 Medaas Oppmåling

E 295250


E 295200


E 295150

N 6739450

N 6739400

102/139

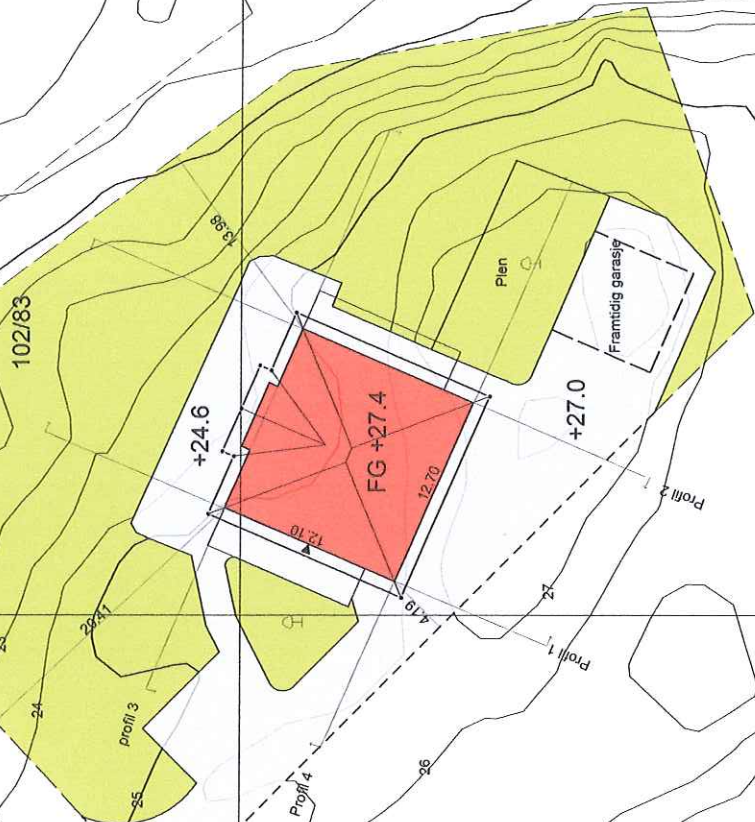

	Gnr.102 bnr.83, Vabø
	SITUASJONSPLAN, revidert
	02.06.2014
	Målestokk 1:500
	Medaas Oppmåling

102/81

102/139

A3 1:500

102/8

102/83

D III

187

32mm pe

110mm pp

32mm pe

Uttslipp til kulp

Renseanlegg m
etterpolering

