


Spr + Vest.

LINDS
28-51

EKSISTERENDE;

Nr 6	FASADE SYD	1:50
Stene Buege		

1953
29
LIND...BY

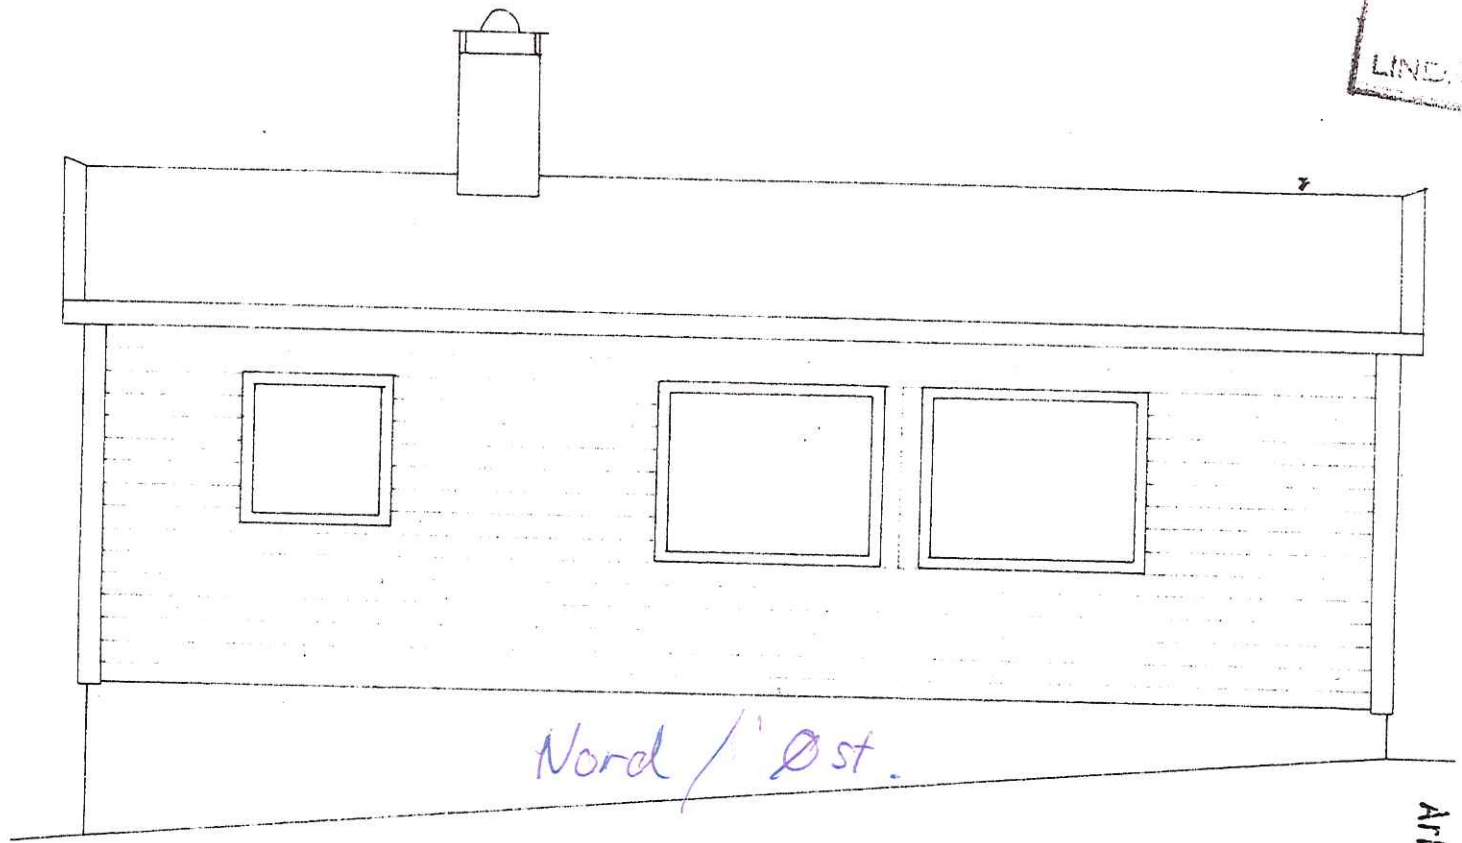


Nord / Øst.

ING. ROY-Ø...
0100...-5.5.76
Arkiv nr. 102-51

EKISTERENDE;

Nr 4	FASADE NORD
Svine Børgo	

HANDTAVNING
29 JUNI 1976
LINDÅS EYGNINGSRÅD

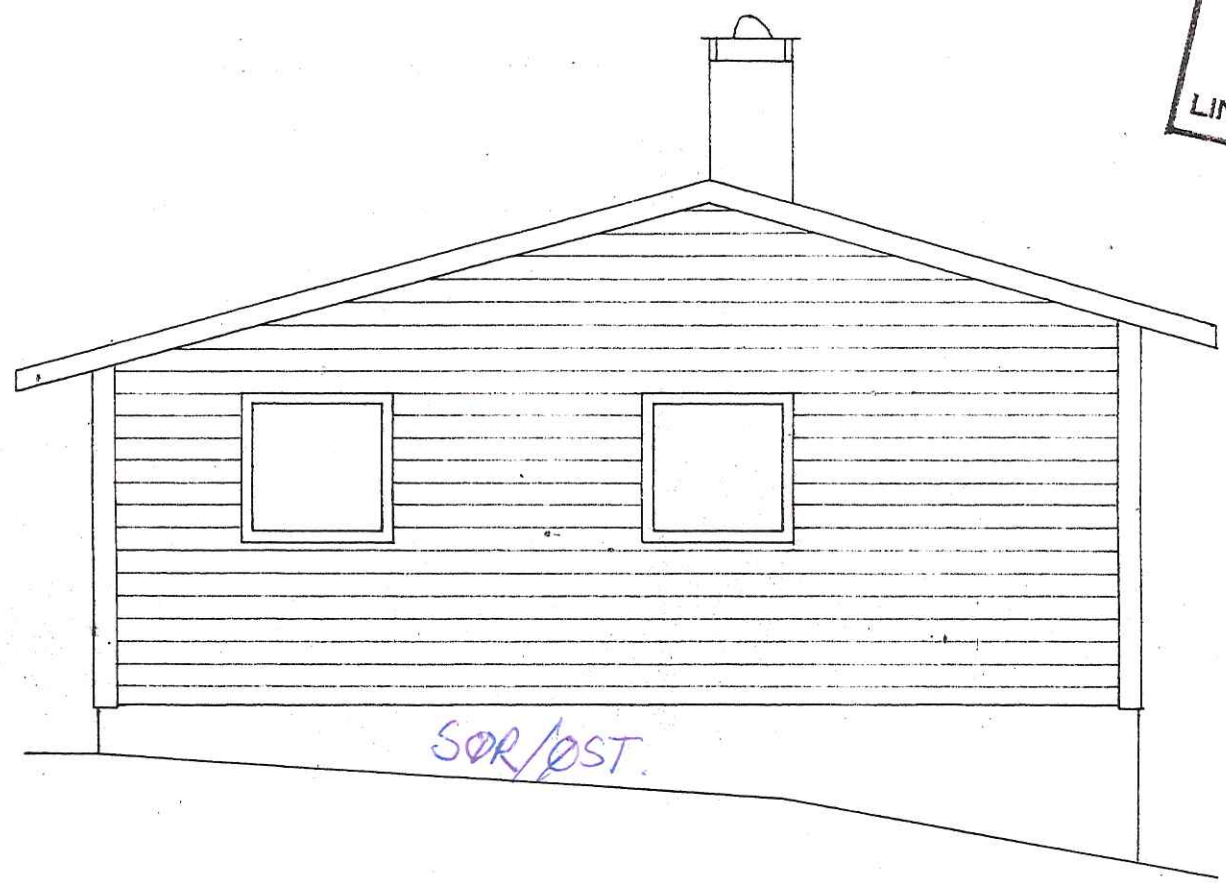

SØR/ØST.

EKSISTERENDE;

Nr 3	FASADE ØST	1:50
Shane Berge		

LINDASAI
29 JUL
LINDASAI BYGG




Tilbygg

Fasade ending

VERANDA

LINDASAI BYGG
ING. KONTOR
01000 1-5.576
Arkiv nr. 102-51

OMSØKT:

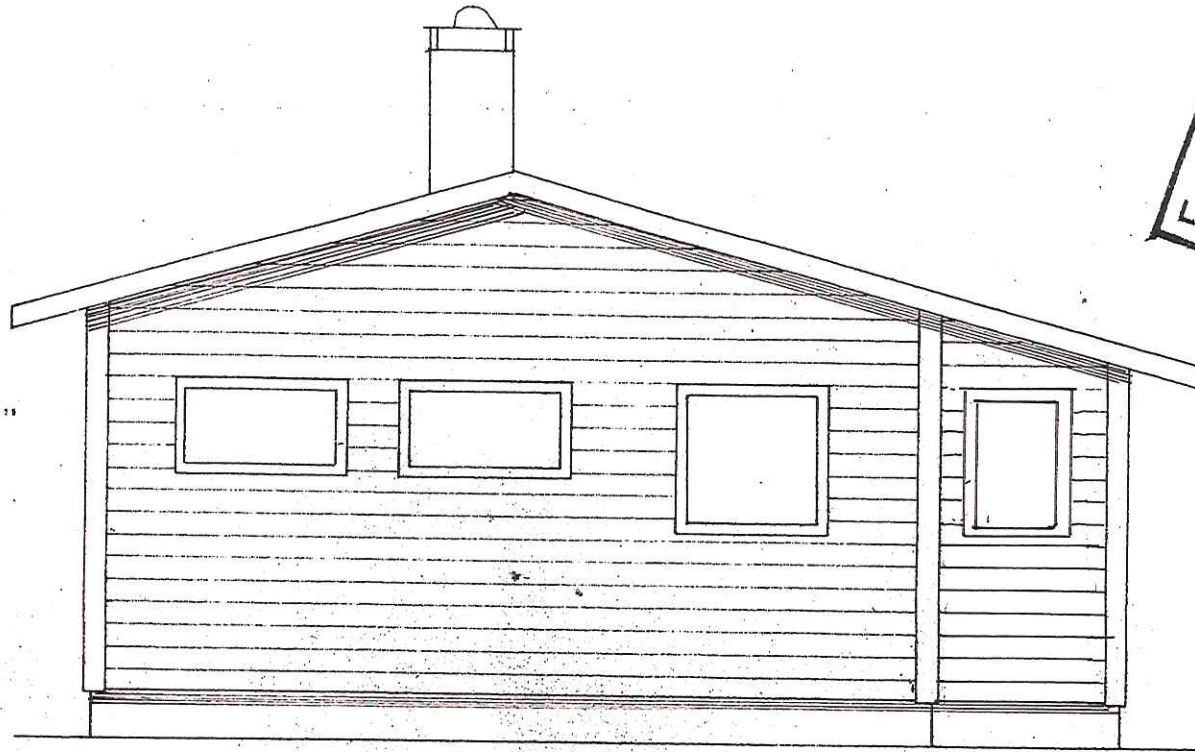

HANDTAVNINGEN
29 JUNI 1976
LINDÅS LÖSNINGSRÅD

LINDÅS LÖSNINGSRÅD
INRIKTSKONTO
01001 - 5.5.76
Arkiv nr. 102-51

EKSISTERENDE ;

Nr 5	FASADE VEST	1:50
	Shine Bengt	

