




Sdr - Øst




Nord - Øst

Fasader ny terrasse	Dato
Hodne 38/21	Målest 1:100
Farle Wengeland	

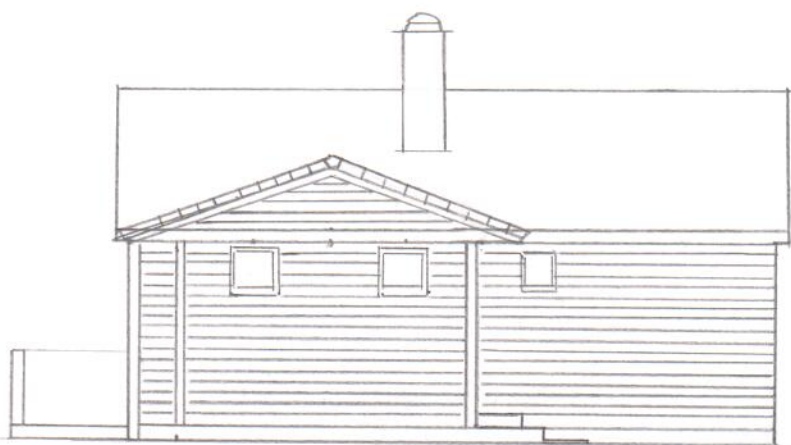


Nord - Vest

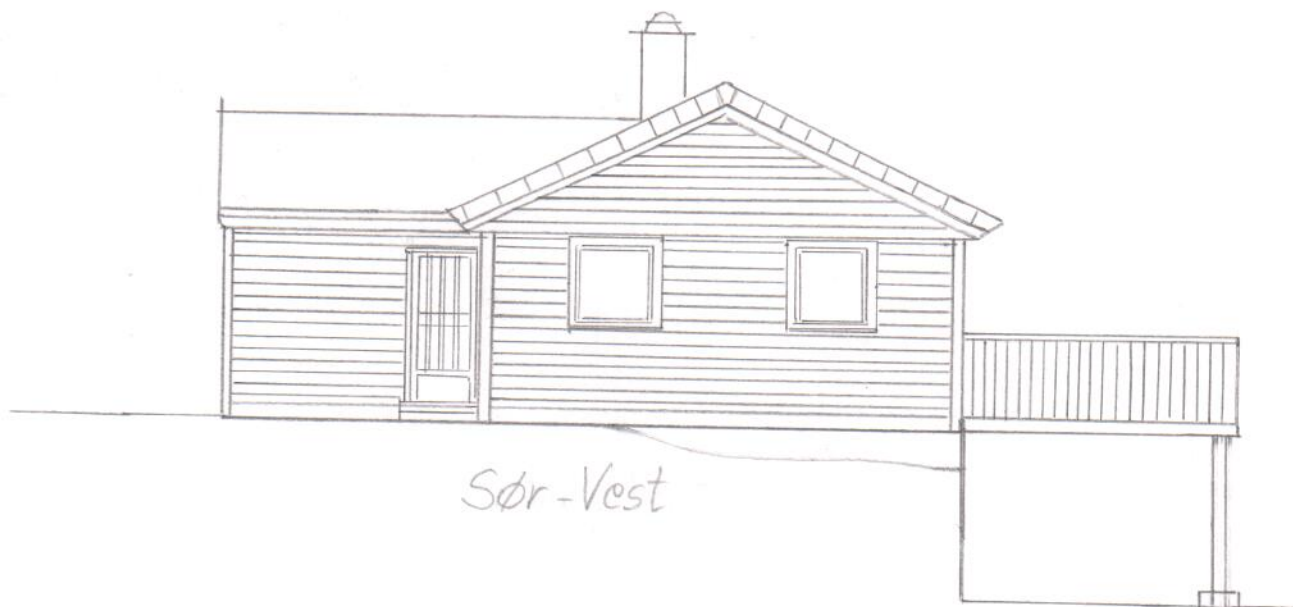


Sør - Vest

Fasader	Dato
ny terrasse	
Hodne 38/21	Jullest 1:100
Farte Wergeland	

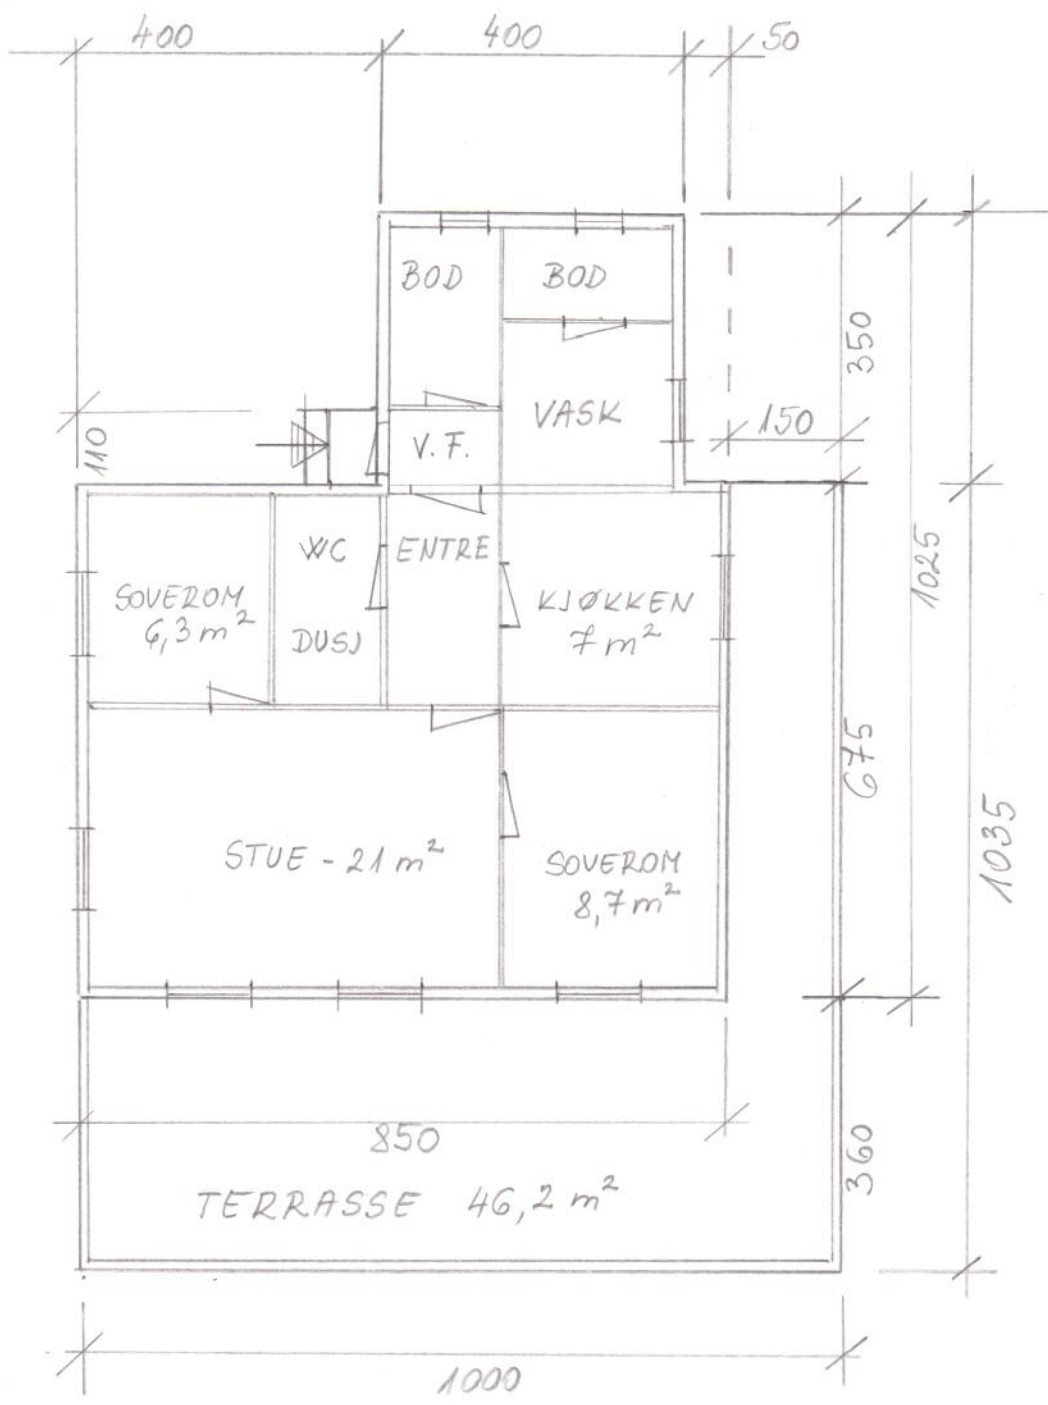

Plan ny terrasse	Dato
Flodne 38/21	Målestokk
	1:100
Farle Wergeland	

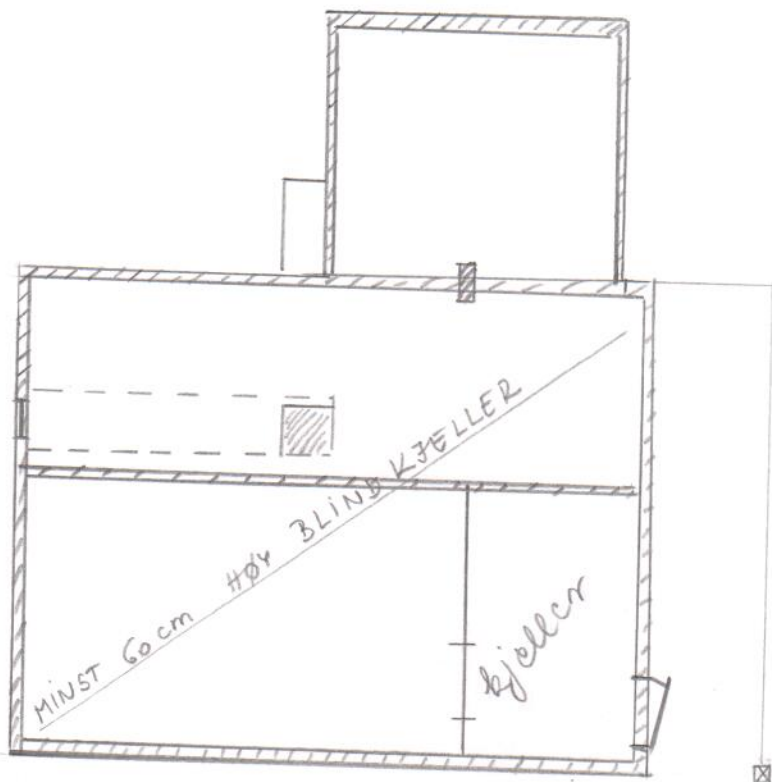

☒      ☒      ☒      ☒      ☒

Fundament plan ny terrasse	Dato
Stodue 38/21	Kalast 1 : 100
Forle Wengeland	