

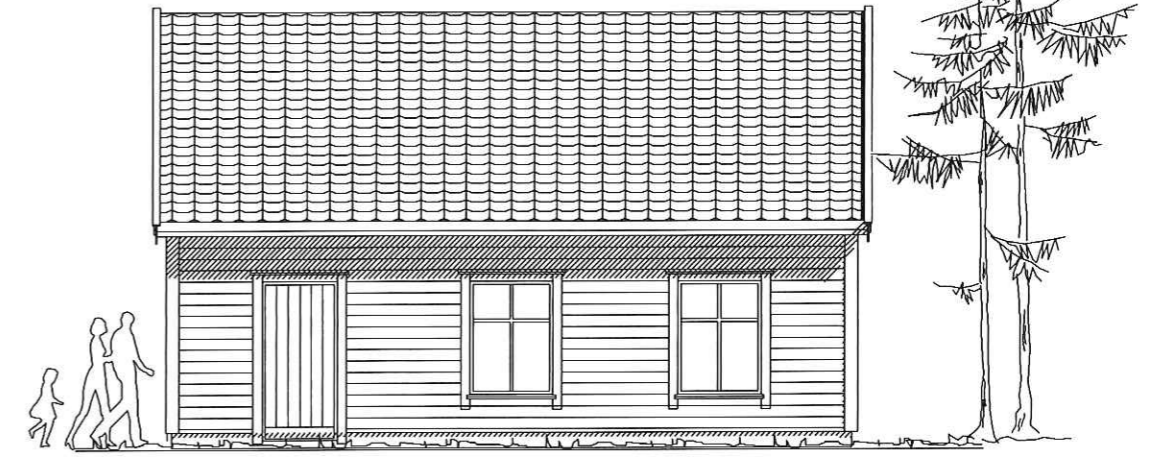


Nord-Vest

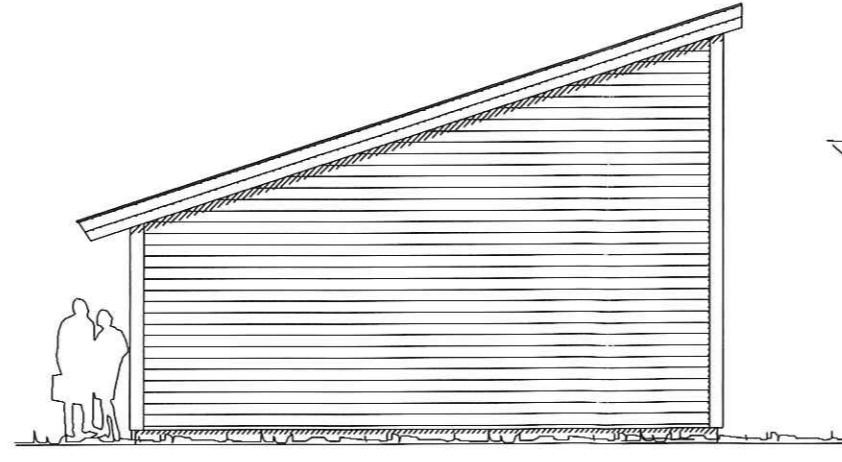

Syd-Vest

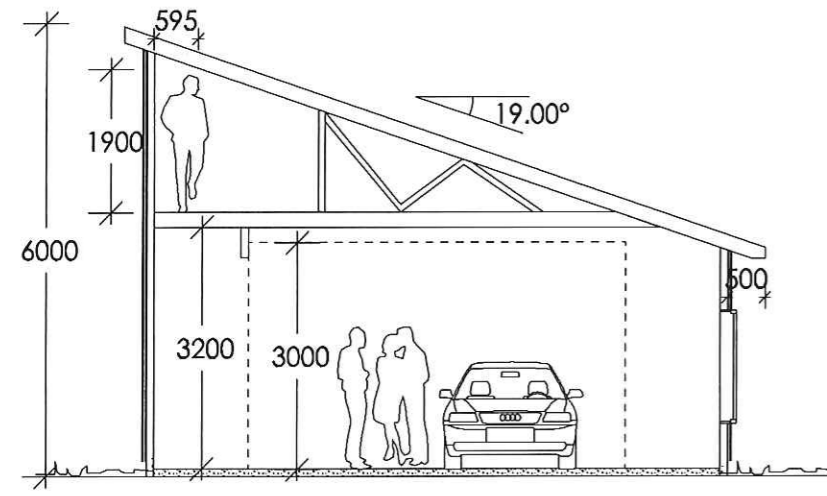


Syd-Øst



Nord-Øst

DATA DESIGN SYSTEM		REV.	ANT.	REVIDERINGEN GJELDER	SIGN.	DATO
Tiltakshaver:	Charles S.Lilleskare /Kristine H.Allport				DATO	17.03.2014
Byggeplass:	Titlandsvegen 389 5912 Seim				TEGN.	oddva
Kommune:	LINDÅS	G.NR:	129	B.NR.	11	MÅL 1 : 100
Garsaje	Planer og snitt				PROSJ.NR.	Charles
					TEGN. NR.	501

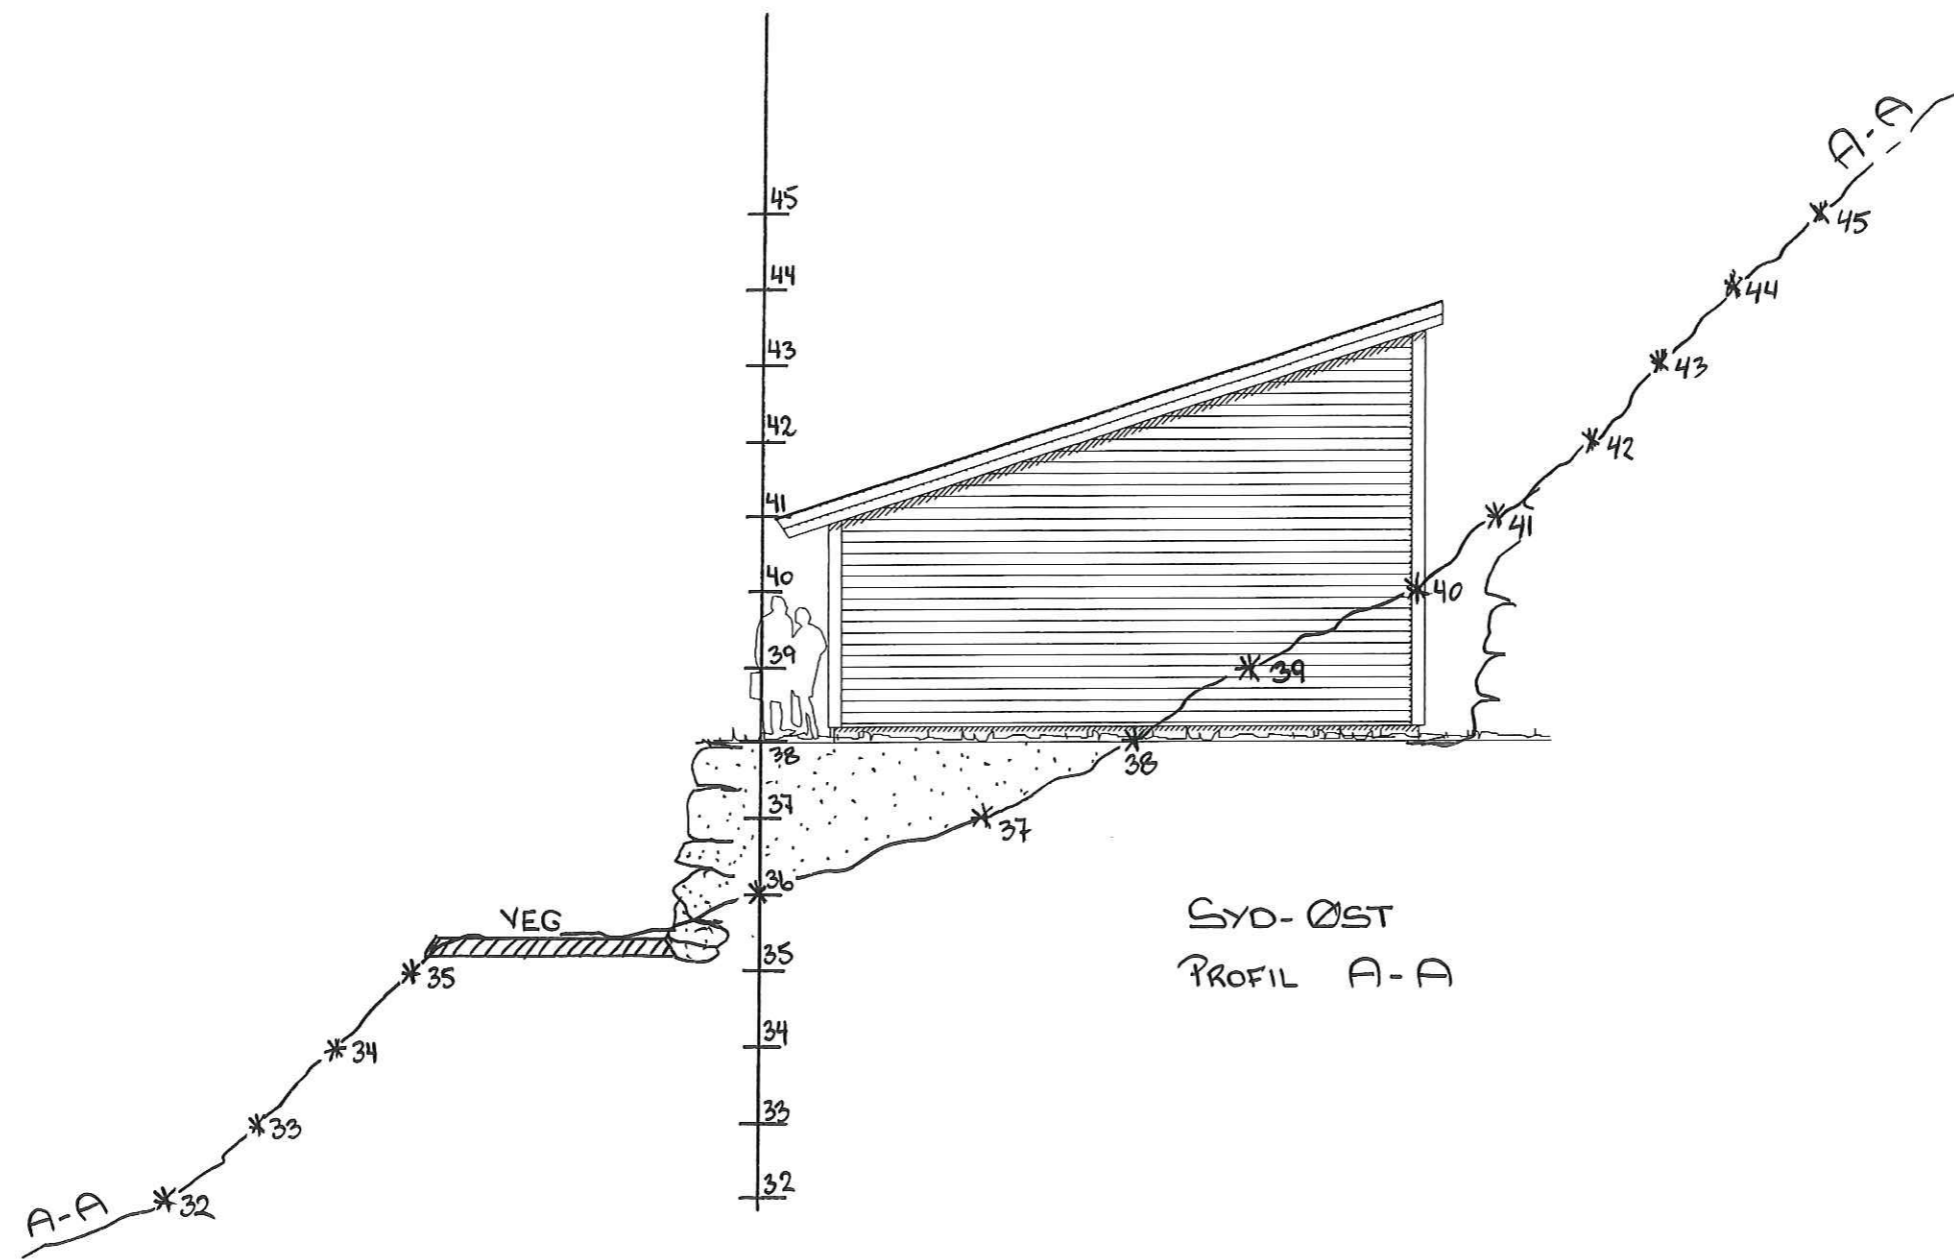


SYD-ØST  
PROFIL A-A

Garsaie

DATA DESIGN SYSTEM

Tiltakshaver:	Charles Sommerseth Lilleskare		Dato:	05.05.2014
Byggeplass:	Titlandsvegen 389 5912 Seim		Tegn:	oddva
Kommune:	LINDÅS		Prosjekt:	Charles
Gnr:	Bnr:	Mål: 1 : 100	Tegn.nr:	502
Fasader	© Tegningen er beskyttet i.h.t. lov om opphavsrett.			

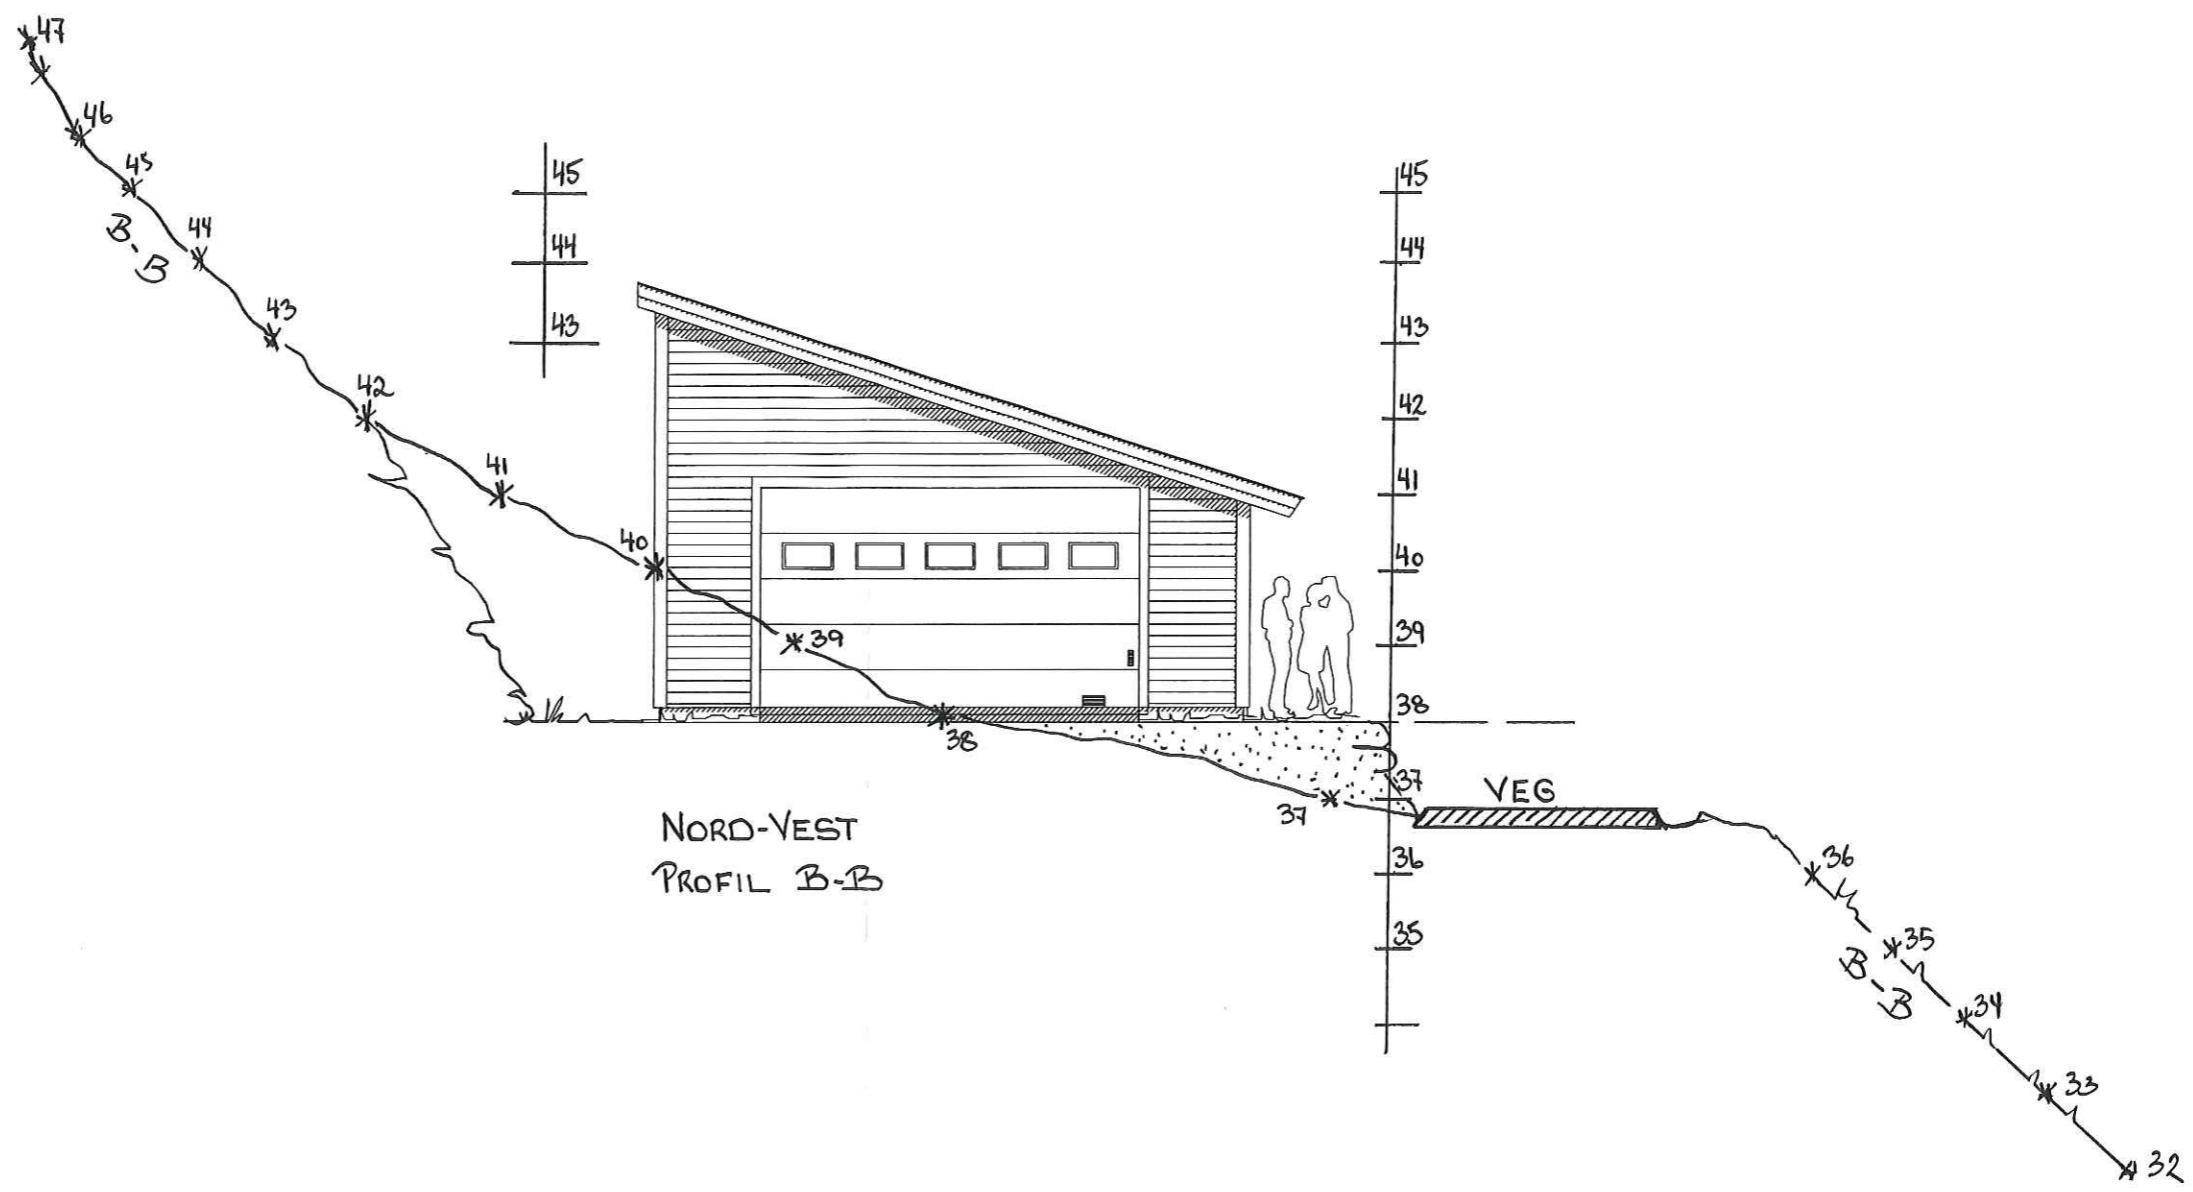

NORD-VEST  
PROFIL B-B

Garsaie

DATA DESIGN SYSTEM

Tiltakshaver:	Charles Sommerseth Lilleskare	Dato:	05.05.2014
Byggeplass:	Titlandsvegen 389 5912 Seim	Tegn:	oddva
Kommune:	LINDÅS	Prosjekt:	Charles
Gnr:	Bnr:	Mål:	1 : 100
Fasader		© Tegningen er beskyttet i.h.t. lov om opphavsrett.	