


Gnr. 139, bnr. 66 - Carport - sett fra aust. E Vedlegg nr. 3

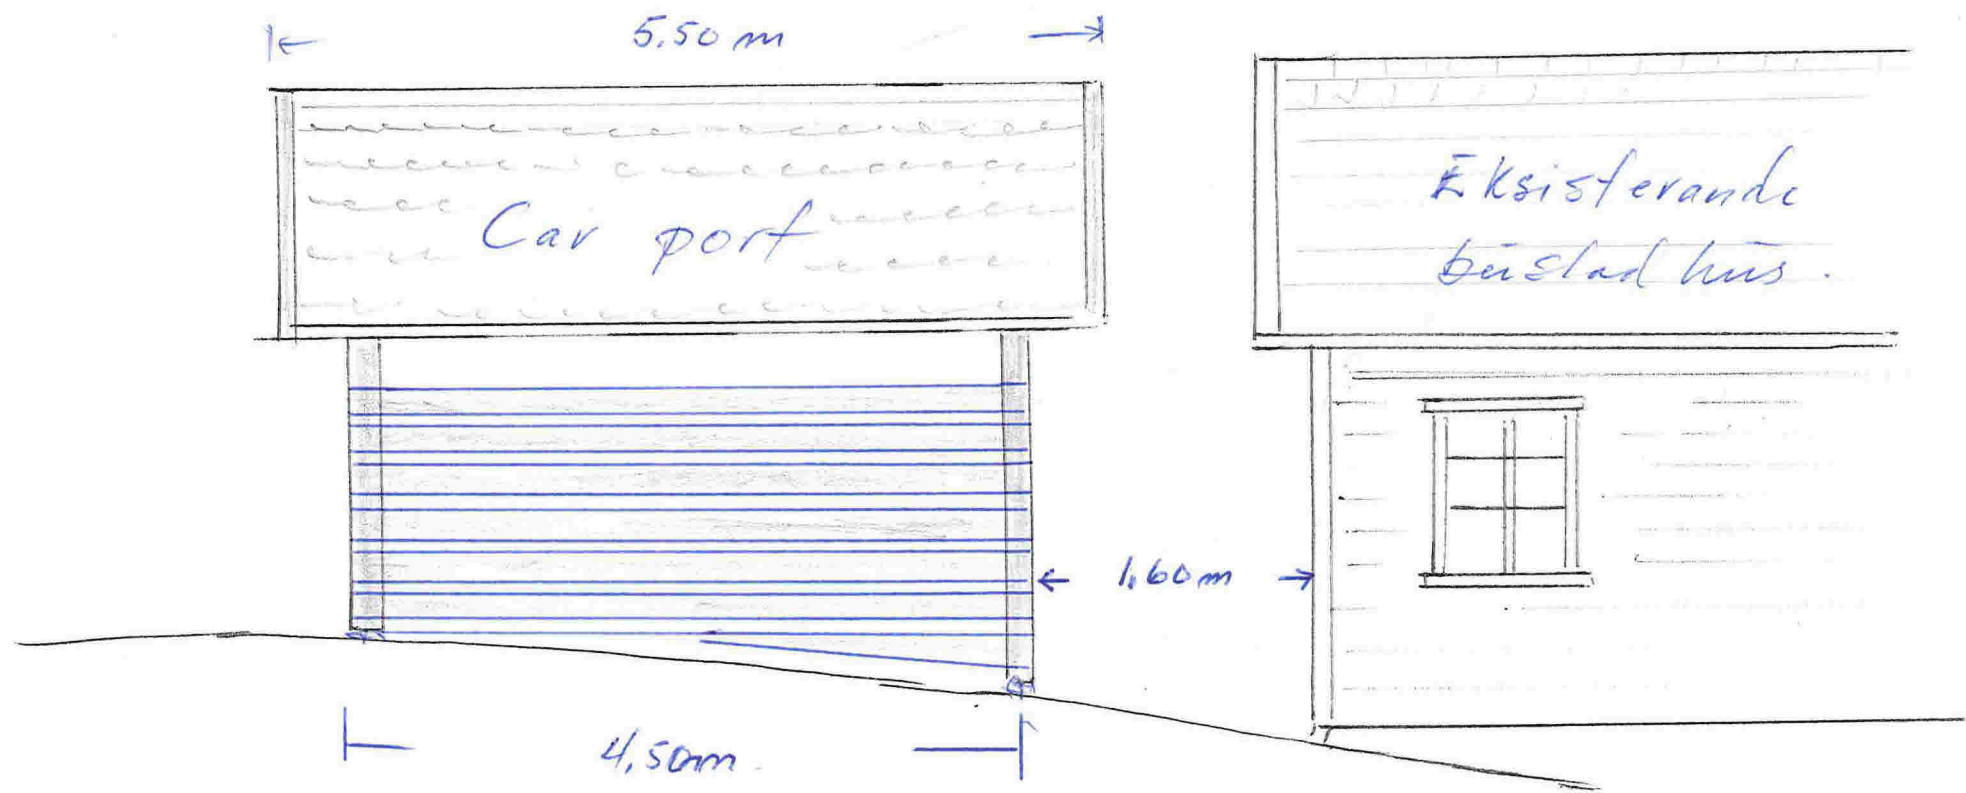


5/1-18

M 1:50

Genr. 139, bmv. 66 - Car port - sett från Sö.

E 4. Vedlegg nr. 4

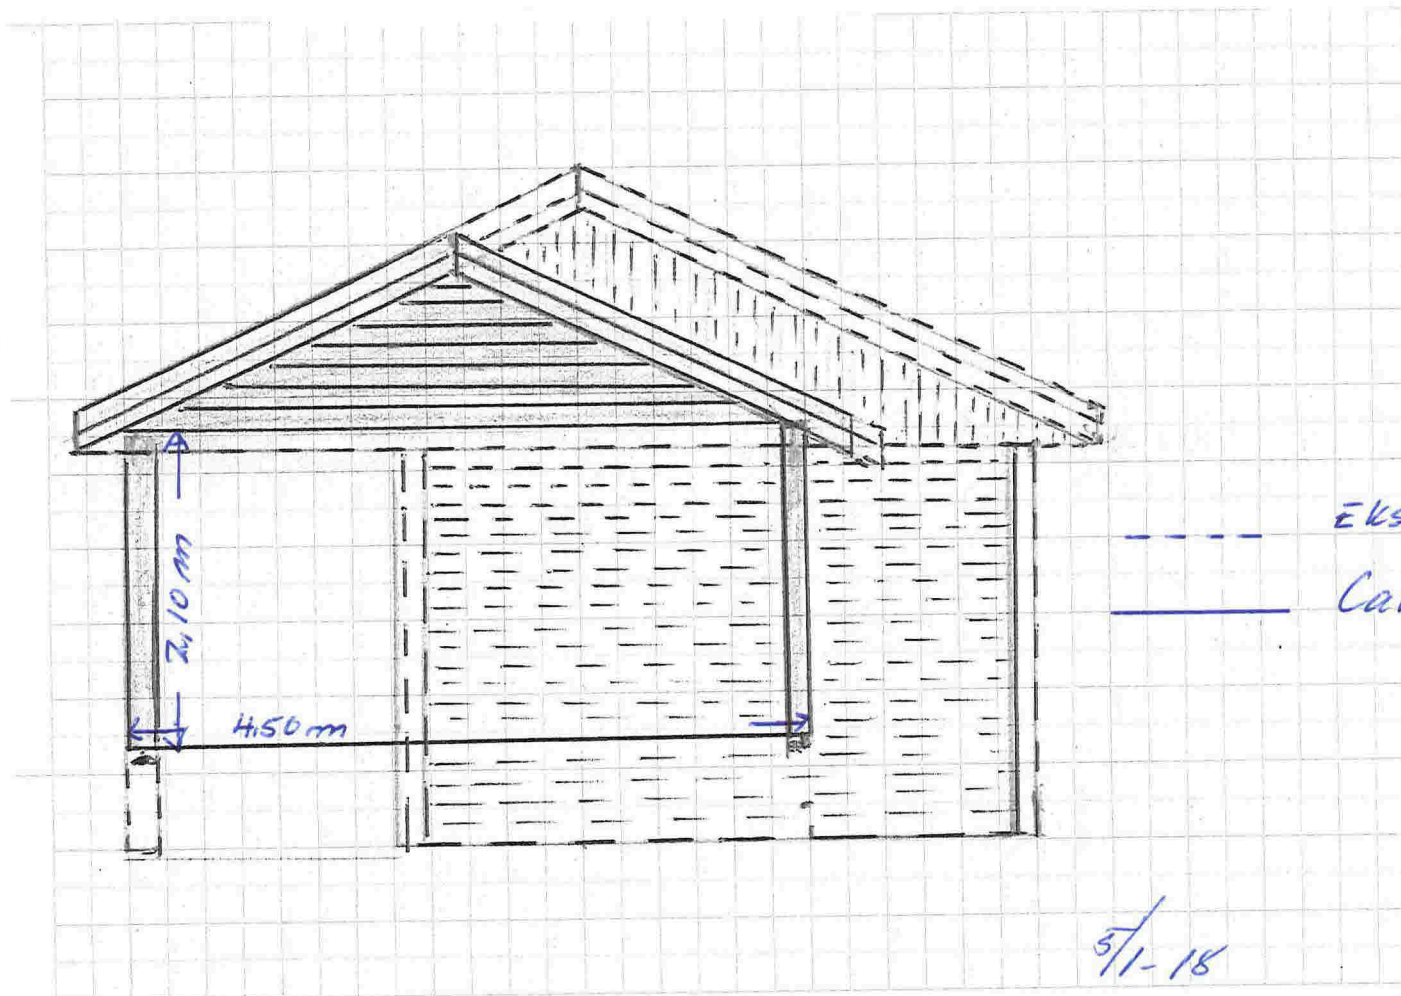


----- eksisterande bygg
----- Car port.

5/1-18

41:50


E. Vedlegg nr. 5
Gnr. 139, bnr. 66 - Carport - Snitt ved inngangs søyler.

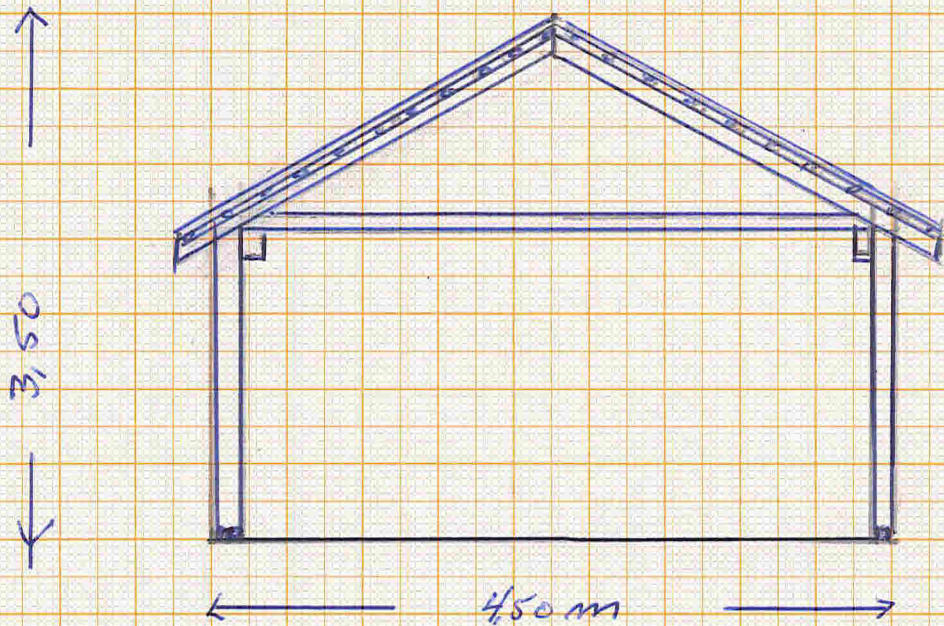

5/11-18.

M1.50

3/1-18 H/1:25

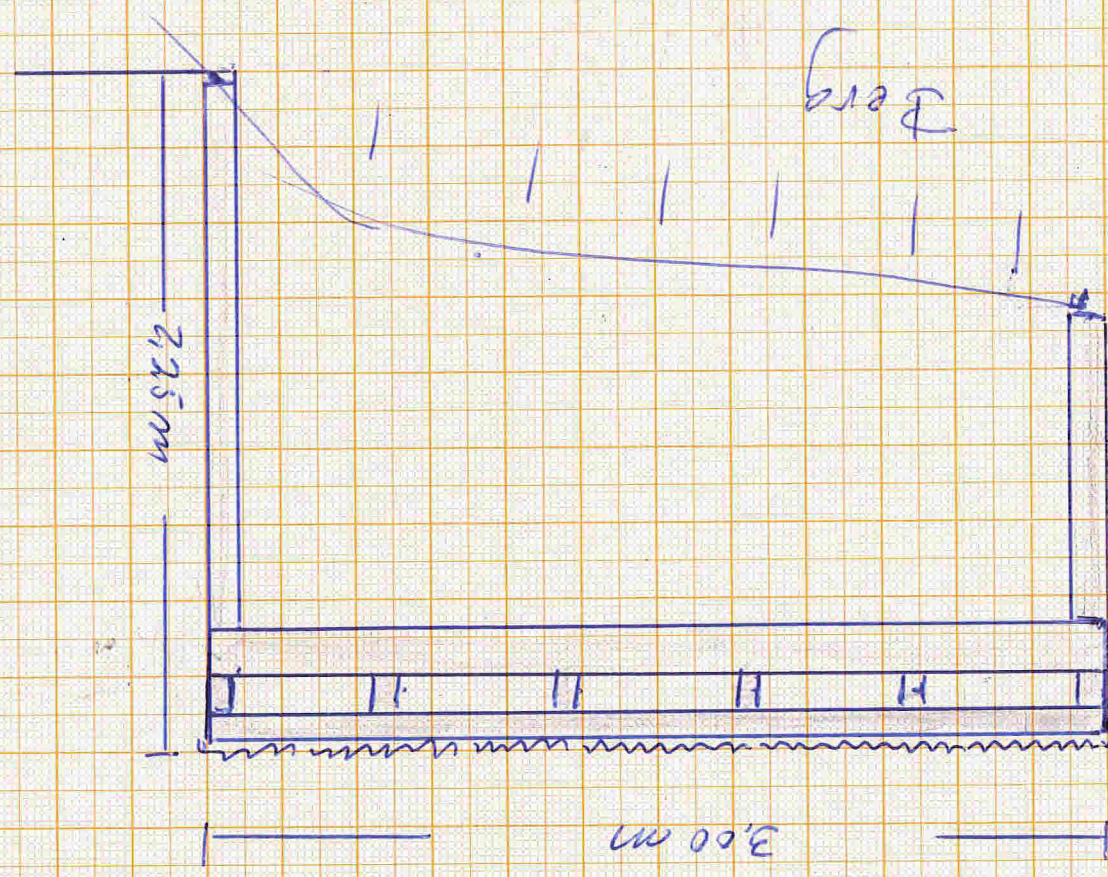


F. Vordlg m. 6
139/66 - Oberbucht Terrasse - fasade erstf.

E. Vedlegg nr. 7

Gnr. 139, bml. 6. FASRØE NORD.

Overbyggt terrasse

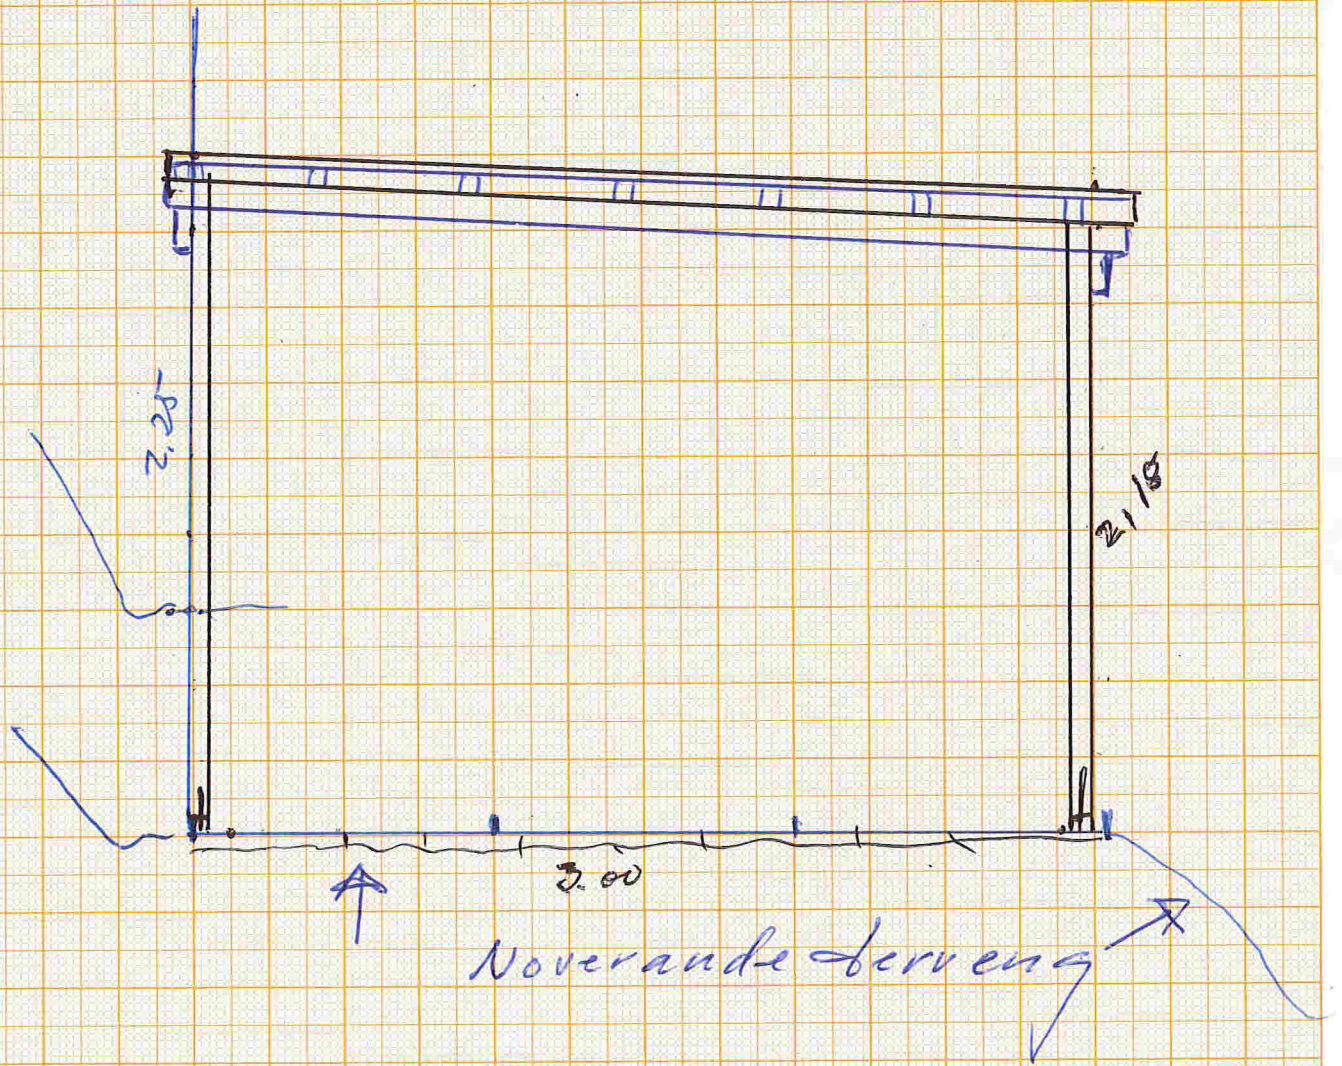


5/1-18

M 1:25

137/66 - Overbyggt terrasse Schnitt i Sørøst "gavl"


Tak - gjennomskittede takplater.

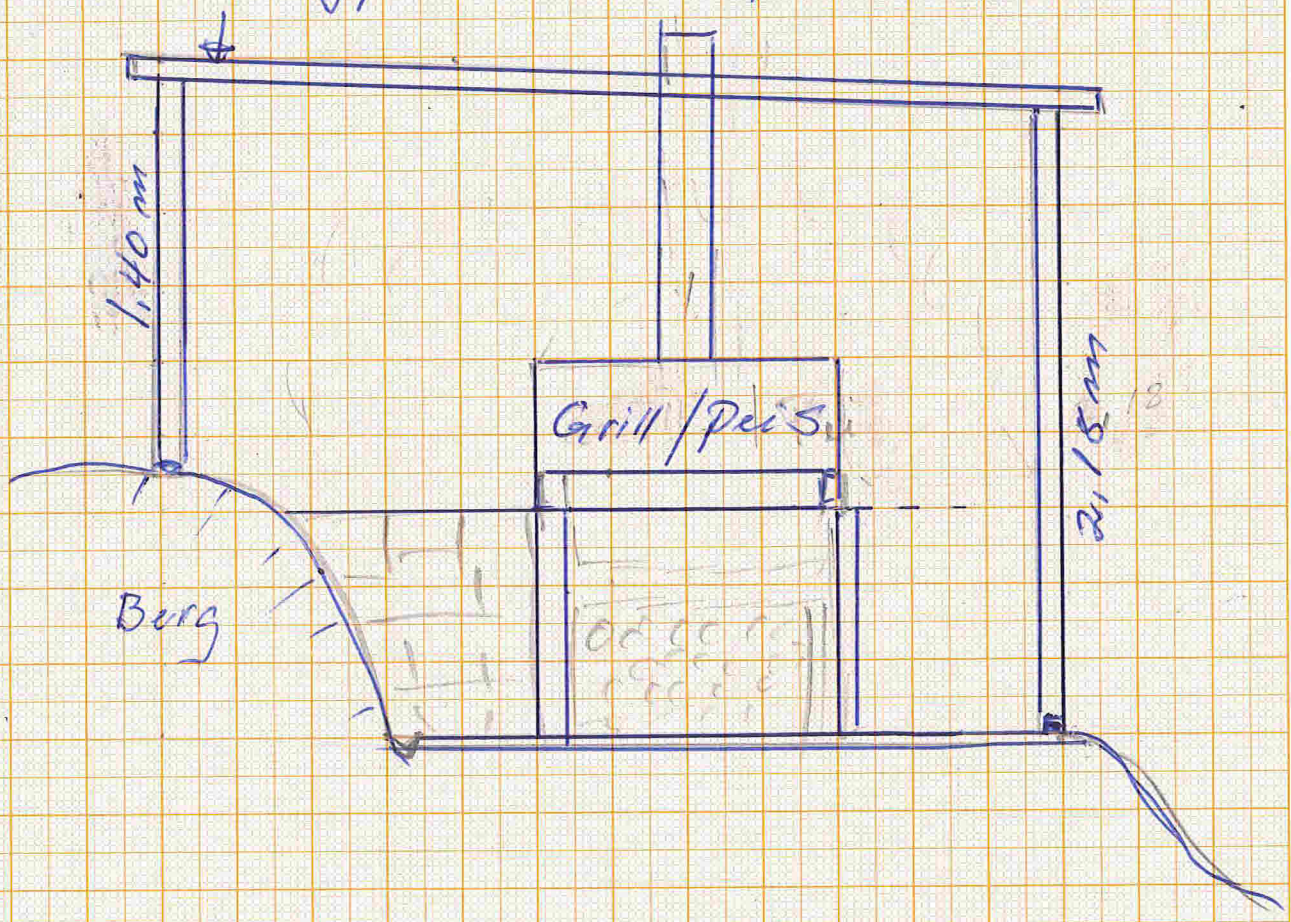

5/11-18 M1:25

F. Vedlegg nr. 9

139/66 Overbyggt terrasse - Situasjon

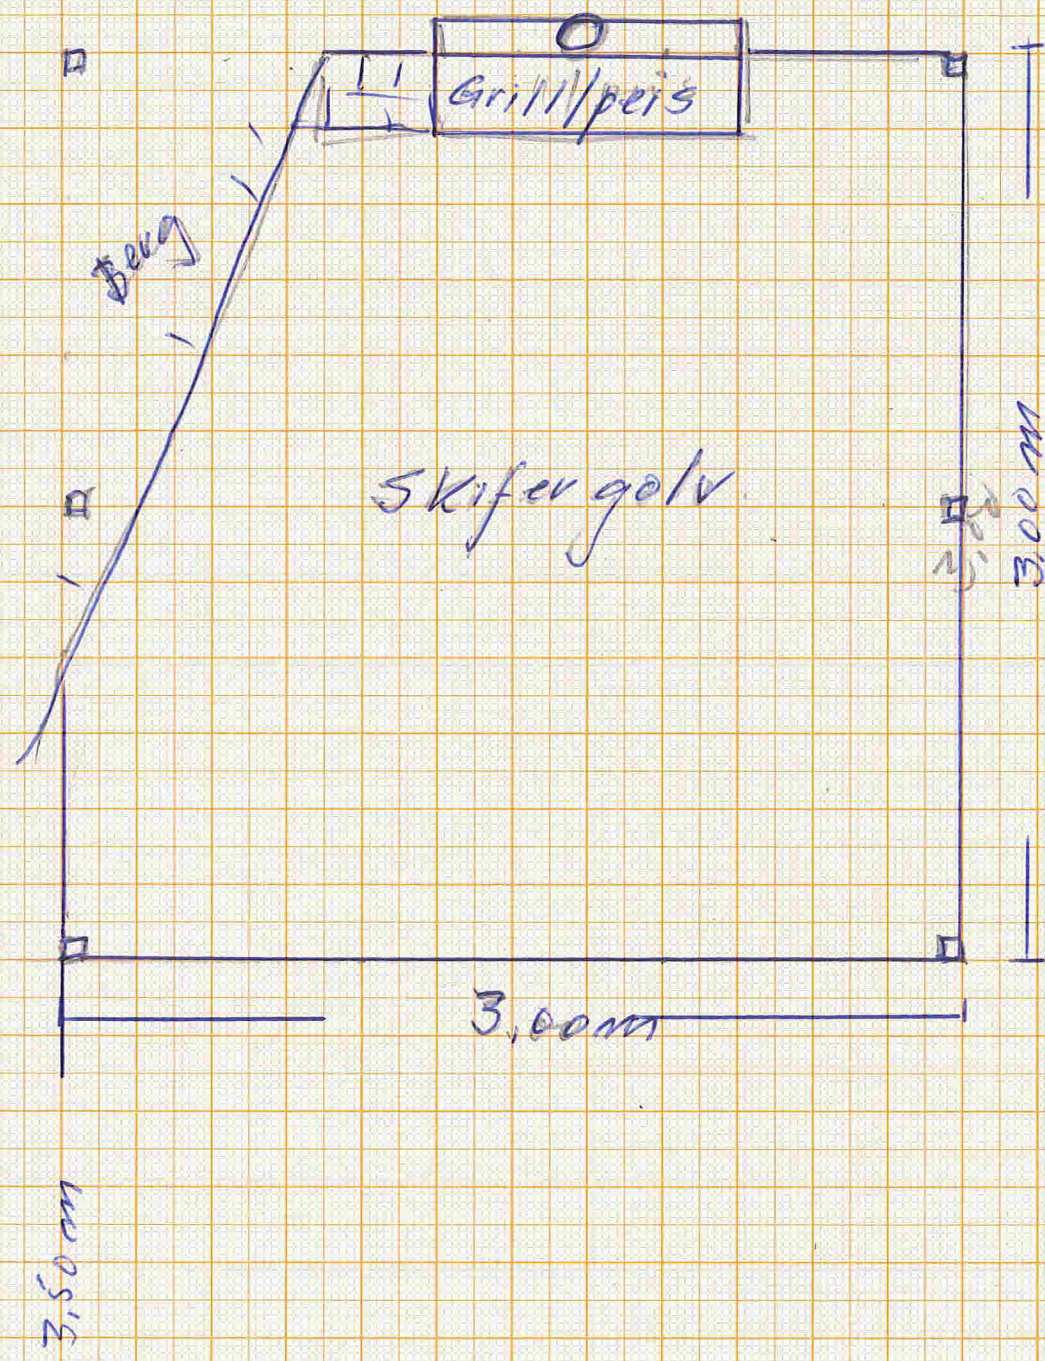

Skifer golv

Grill/peis

Berg

3,50m

3,00m

3,00m

Bustadhus

TERASSE

5/1-18 M 1:25