


E-04

FASADE VEST

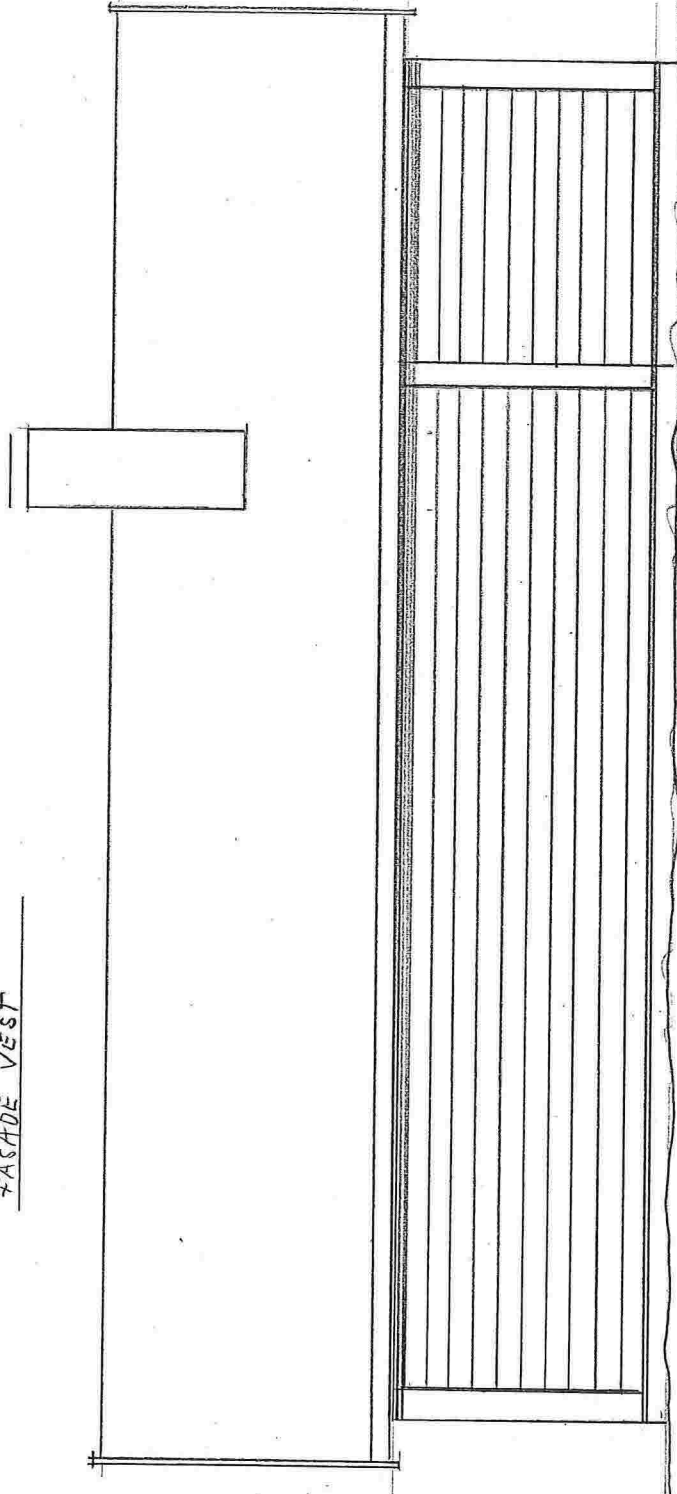


Hytte DYRKØLBØIN

MÅL 1:50



TEGN. T. HUSTIG

DATO. 16-11-04

eksisterende hytte

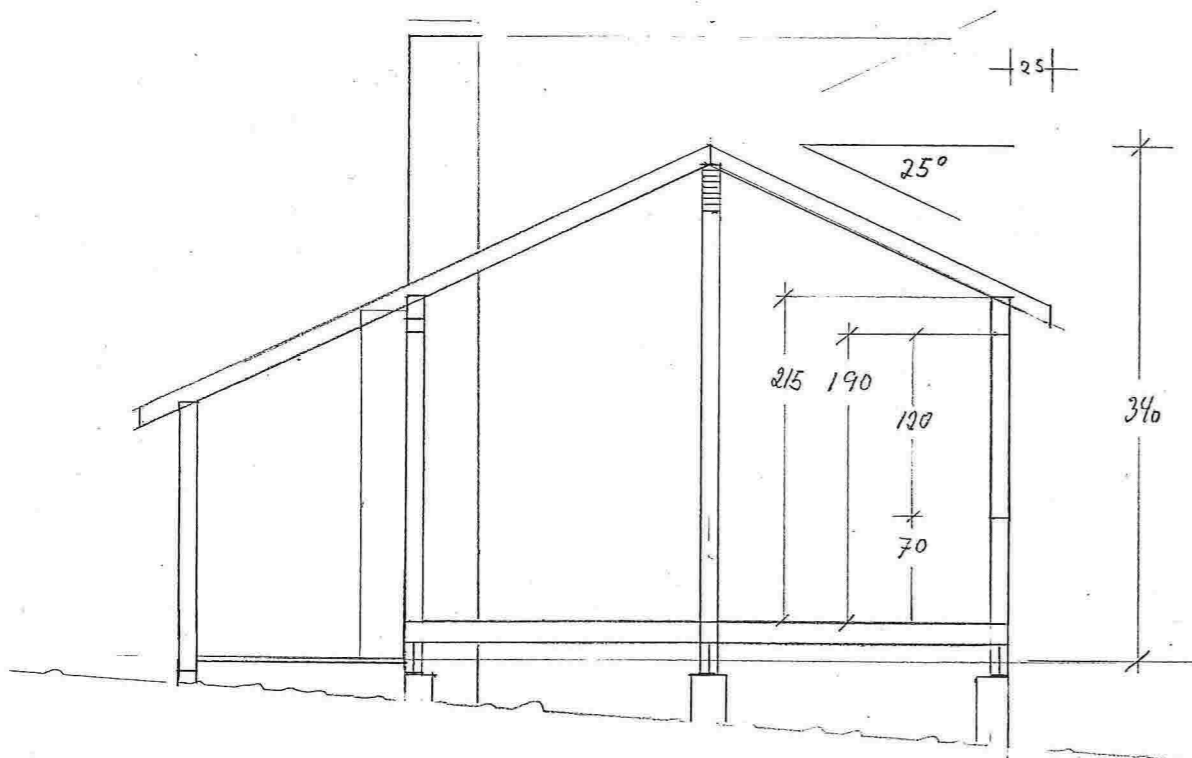

FASADE SØR

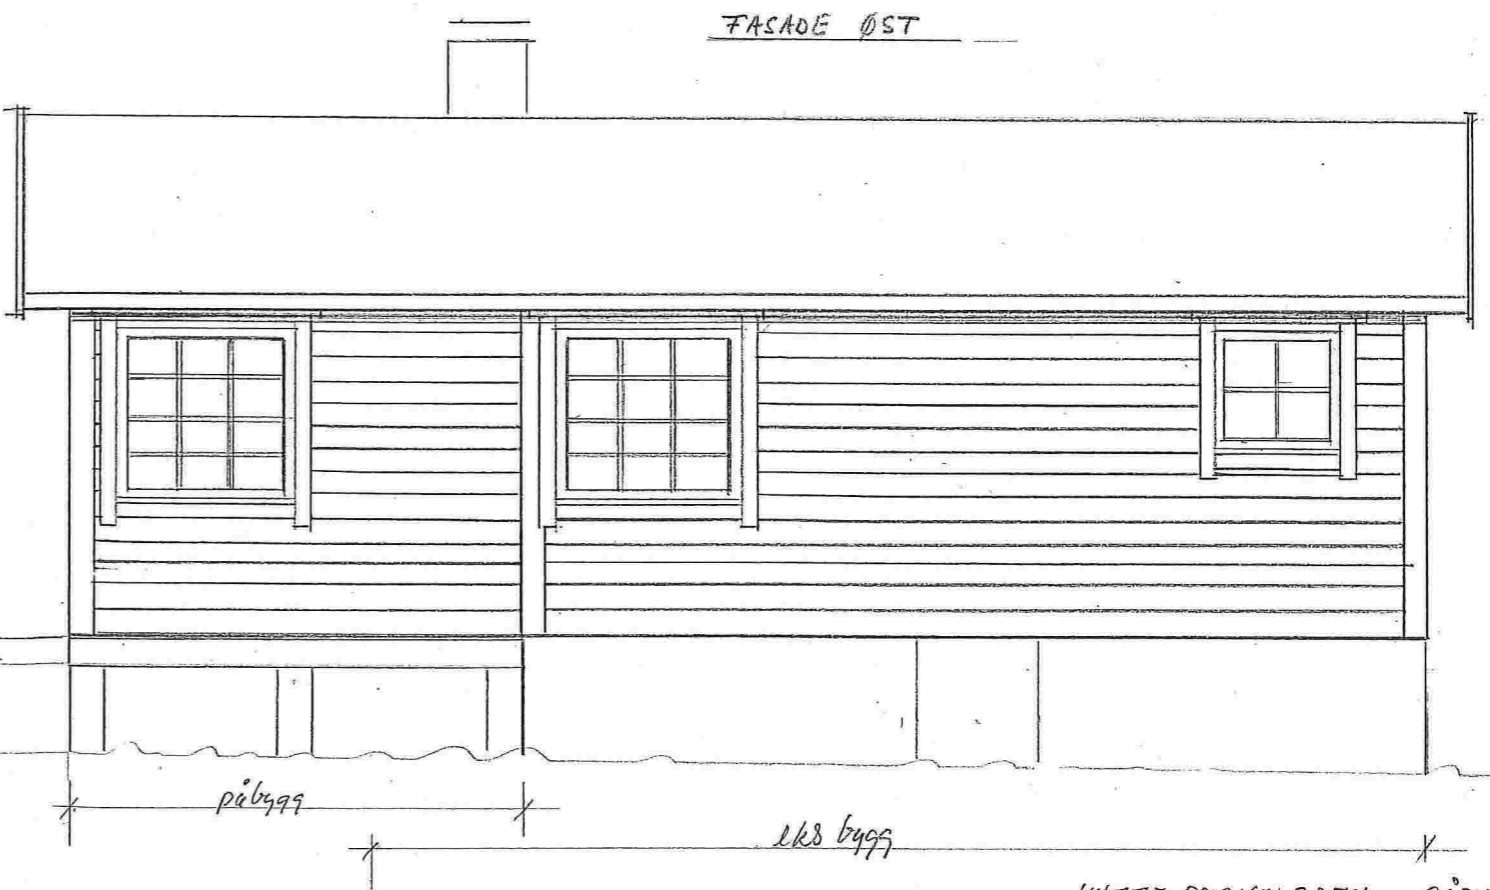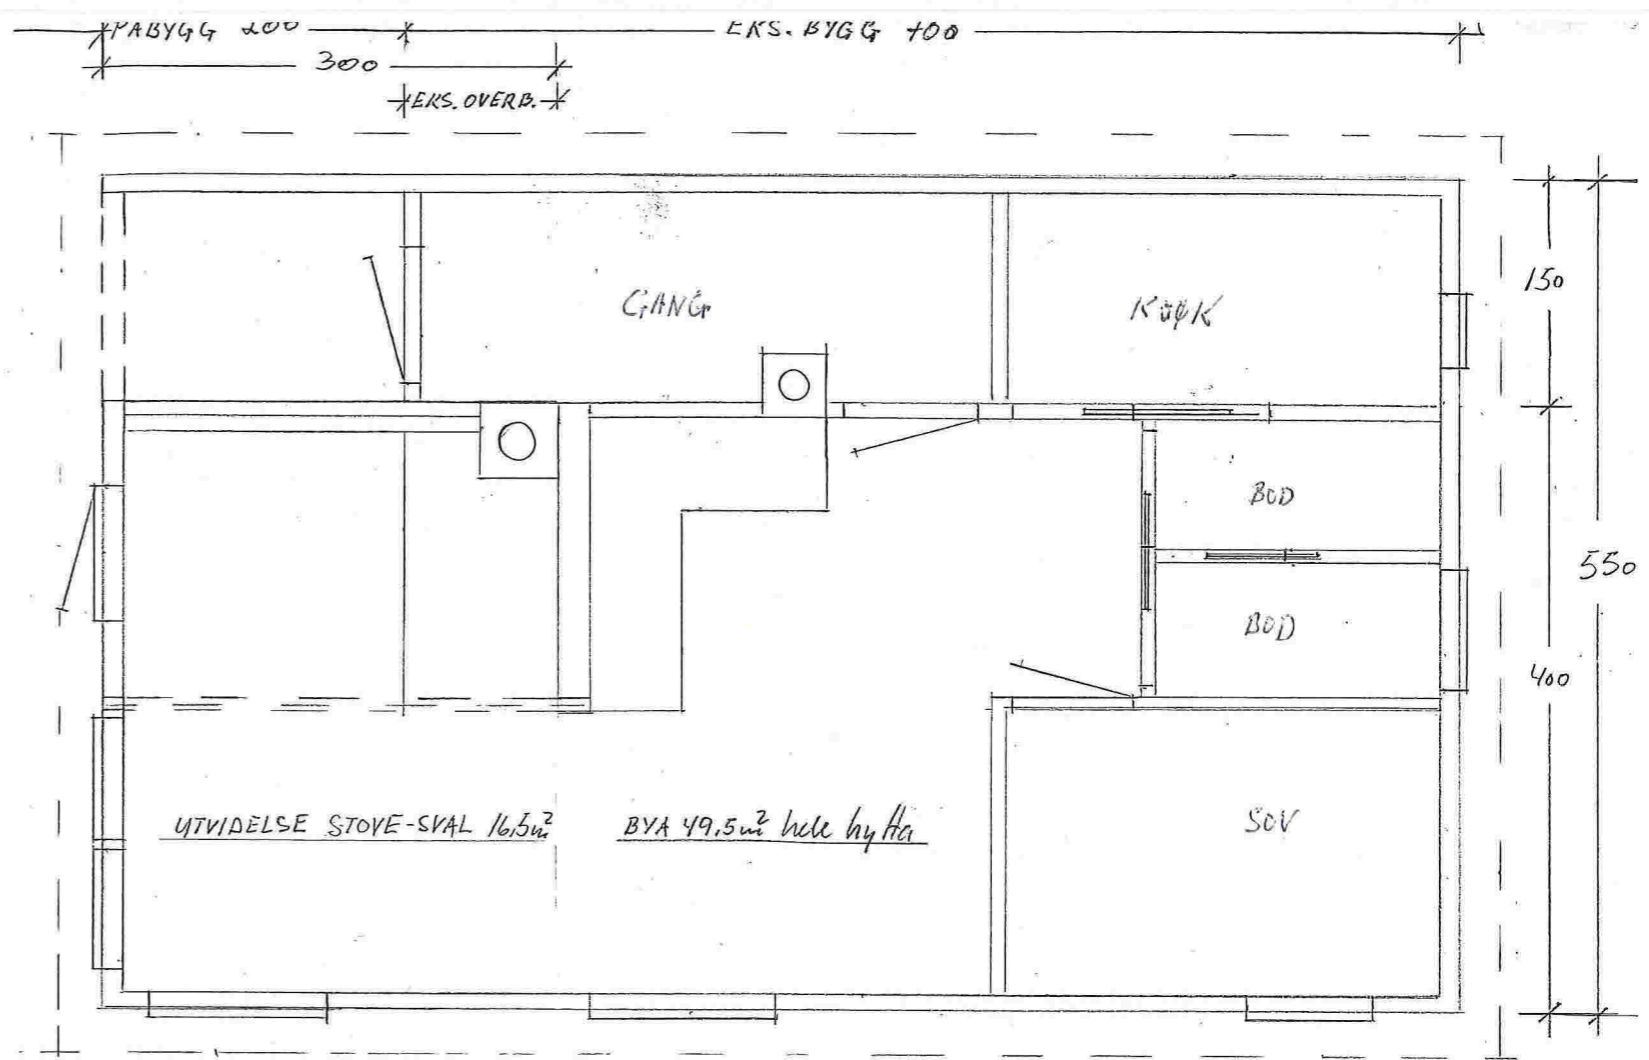

FASADE ØST

Hytte DYRKOLBOTN PÅBYGG  
 MÅL 1:50  
 TEGN F. HUSTIG  
 DATO 16-11-04

eksisterende hytte