



Existerende fasade

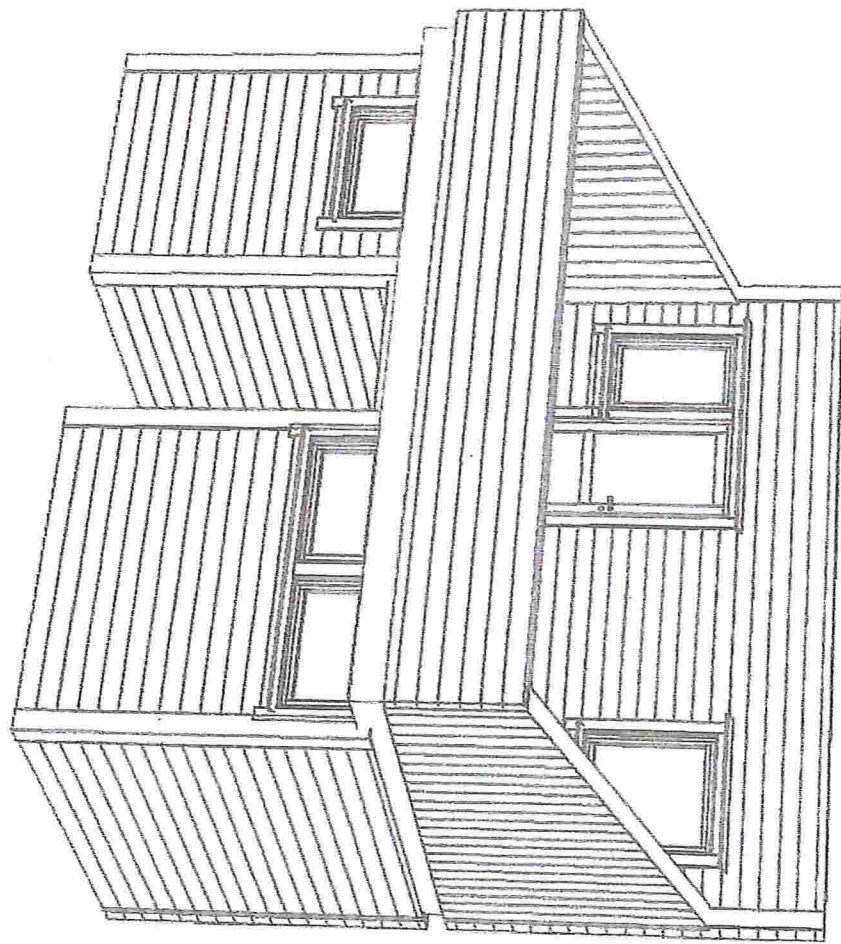

Vedlegg 3

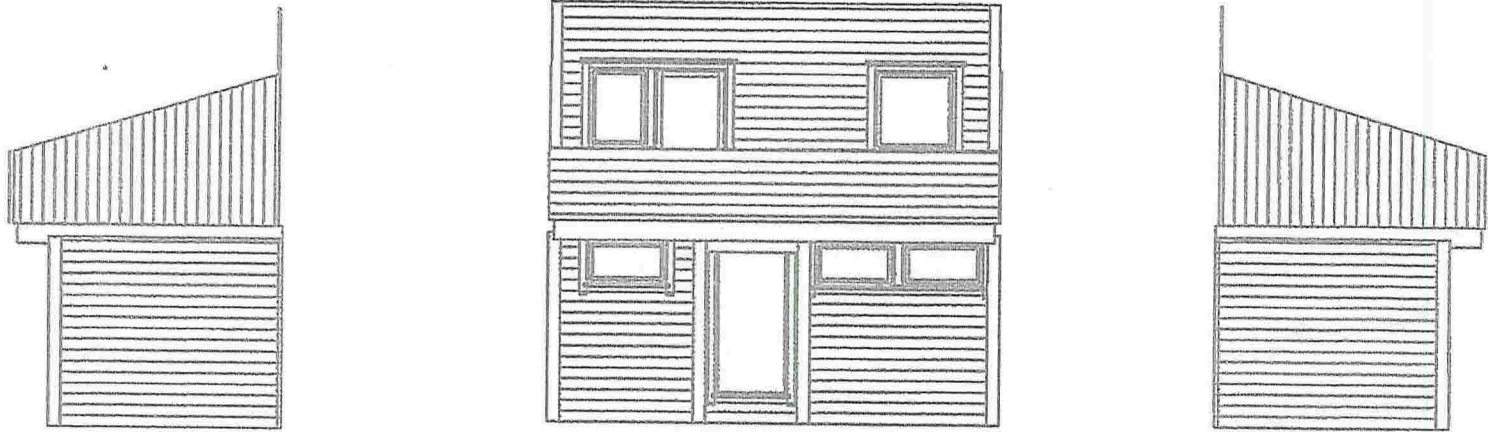

Boder med takterrasse

DATA DESIGN SYSTEM



DDS-CAD

© Tegningen er beskyttet i.t.t. lov om opphavsrett.

Tiltakshaver: _____

Byggeklasse: Knatten BRL

Kommune: Lindås

Gnr: _____ Bnr: _____ Mål: 1 : 100

Fasader

Dato: 27.01.2017


Tegn: Hagewick Bygg AS

Prosjekt nr.: 41


Tegn.nr: 502

kna

Vedlegg 4

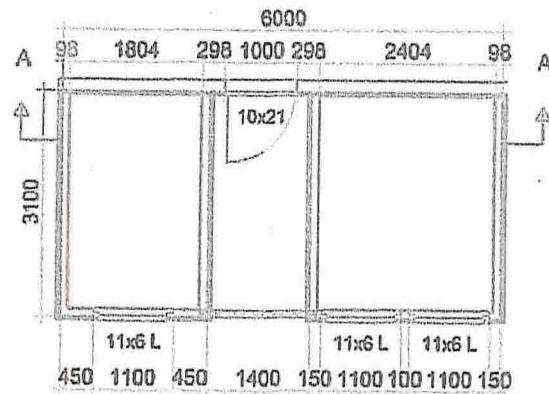

1. ETASJE PLAN

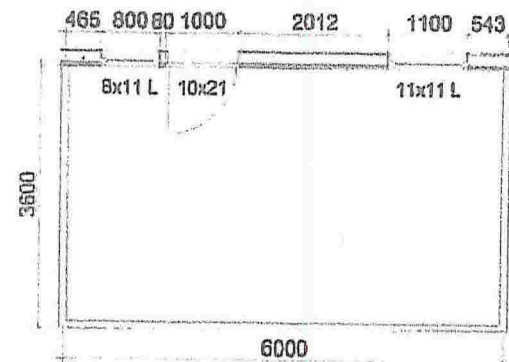

2. ETASJE PLAN

Boder med takterrasse

DATA DESIGN SYSTEM



DDS-CAD

Tiltakshaver: _____

Byggeklass: Knatten BRI

Kommune: Lindås

Gnr: _____ Enr: _____ Mål: 1 : 100

Plantegninger

Dato: 31.10.2016

Team: Hagewick Bygg AS

Prosjekt nr.: 41

Tegn.nr: 501

© Tegningen er beskyttet iht. lov om opphavsrett.

knd