

LINDÅS, Risasjøen G.nr. 123



B.nr. 28

LINDÅS KOMMUNE	
Klassering	123/28
16. 02. 2009	
Saksnr.	2008/1239
Søkn. nr.	2008/28
Tilgangskode	
SOLI	

F-01

FASADE MOT SØR

- Eksisterende hytte 5000 x 9000 mm
(^m/over bygget terrasse 5000 x 11000)
- NY Garasje/Redskapsbod + hobbyrom) 4500 x 9000 mm
(^m/over bygget terrasse 4500 x 11000)

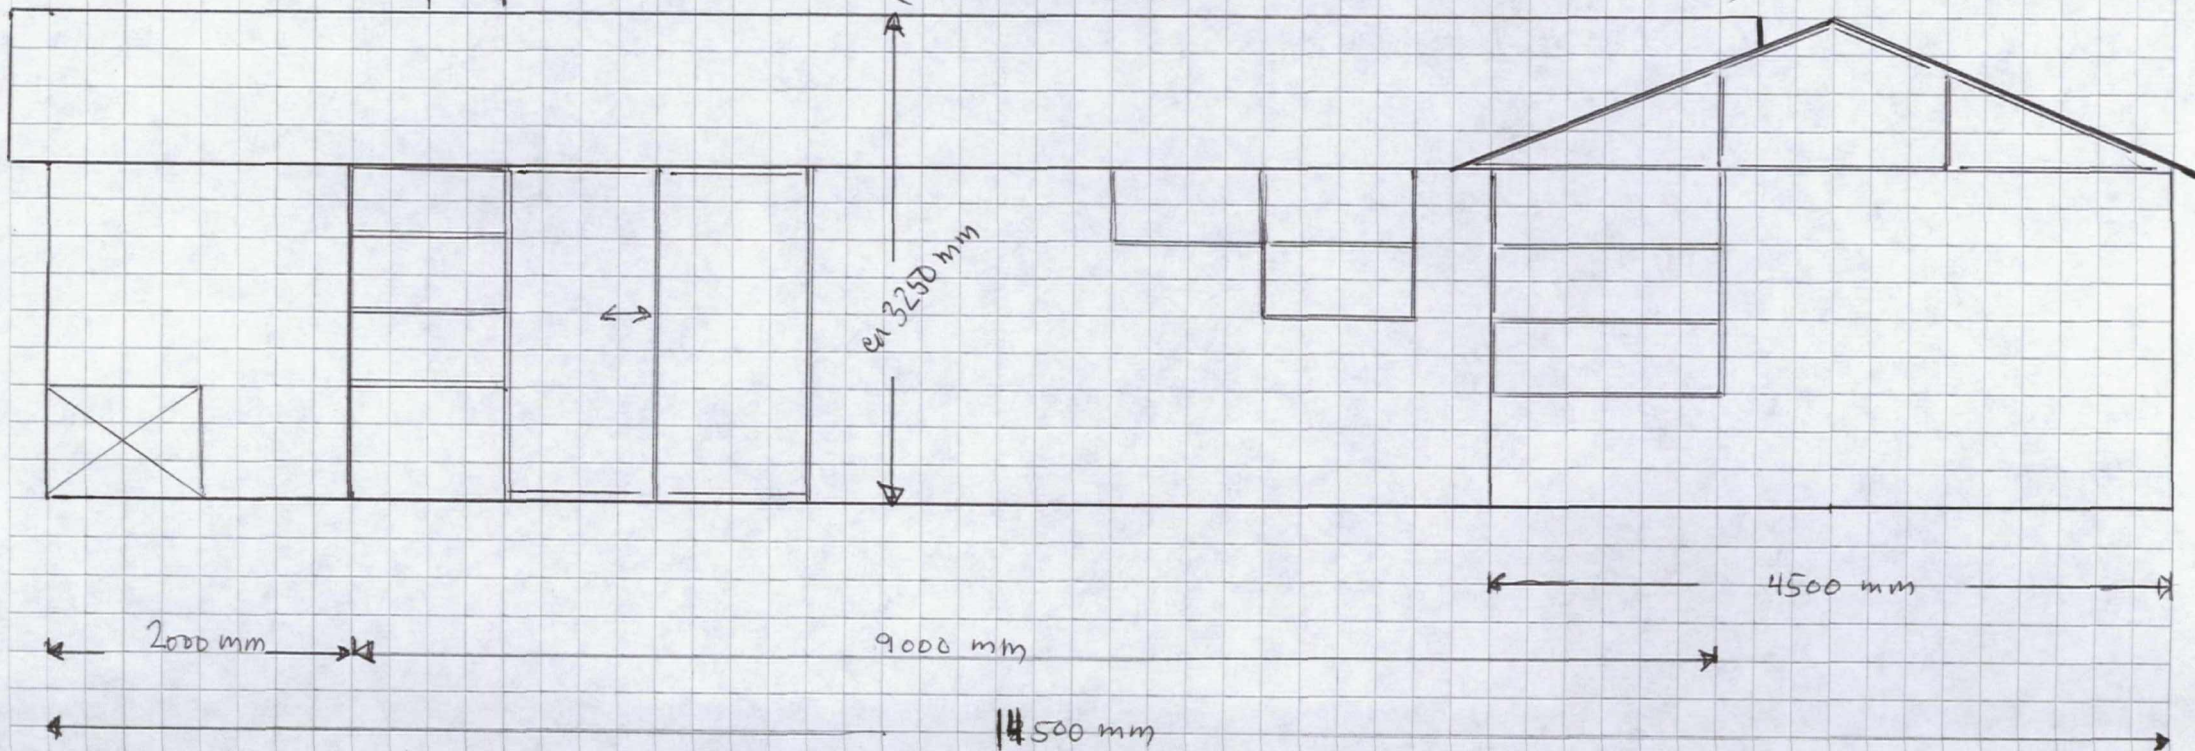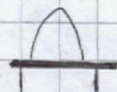

LINDÅS, Risasjøen G.nr. 123


B.nr. 28

F-04

LINDÅS KOMMUNE	
Klassering	123/28
16.02.2009	
Måltaksdato	16.02.2009
Saksnr.	2008/1739
Tilgangscode	2248/2009

FASADE MOT ØST

- NY Garasje / Redskapsbod skal "innskytes i fjellknaus!"

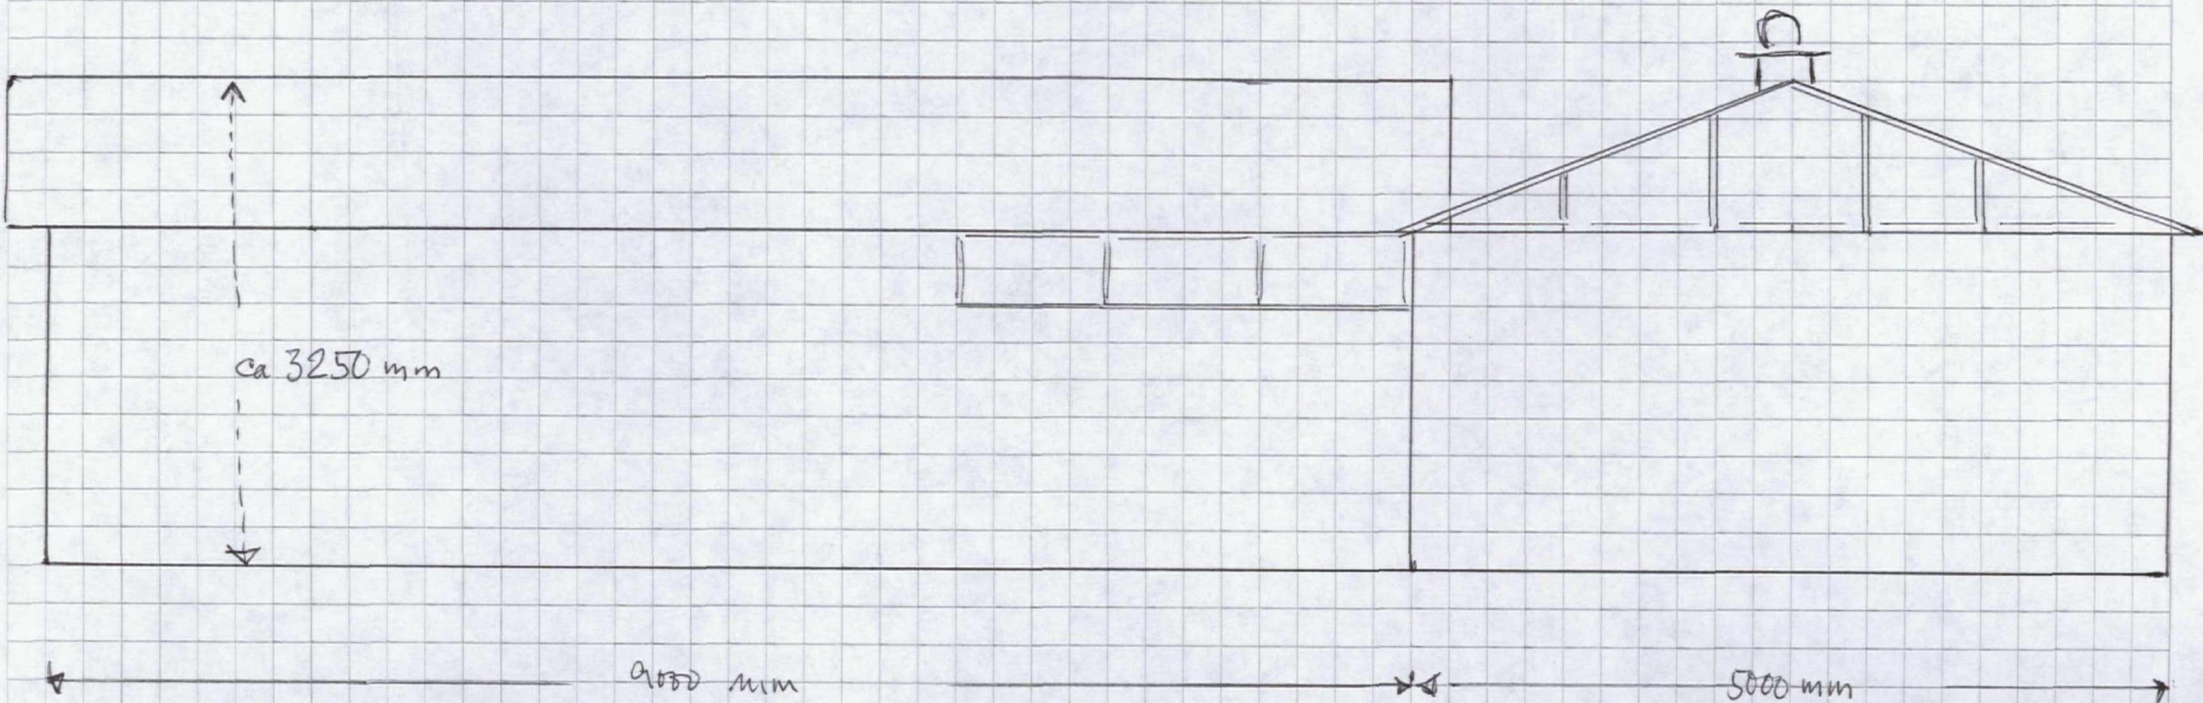

LINDÅS, Risagjøen G. nr. 123

E-03


B. nr. 28

FASADE MOT VEST

• Eksisterende hytte

• NY Garasje / Redskapsbod

4500 x 9000 mm

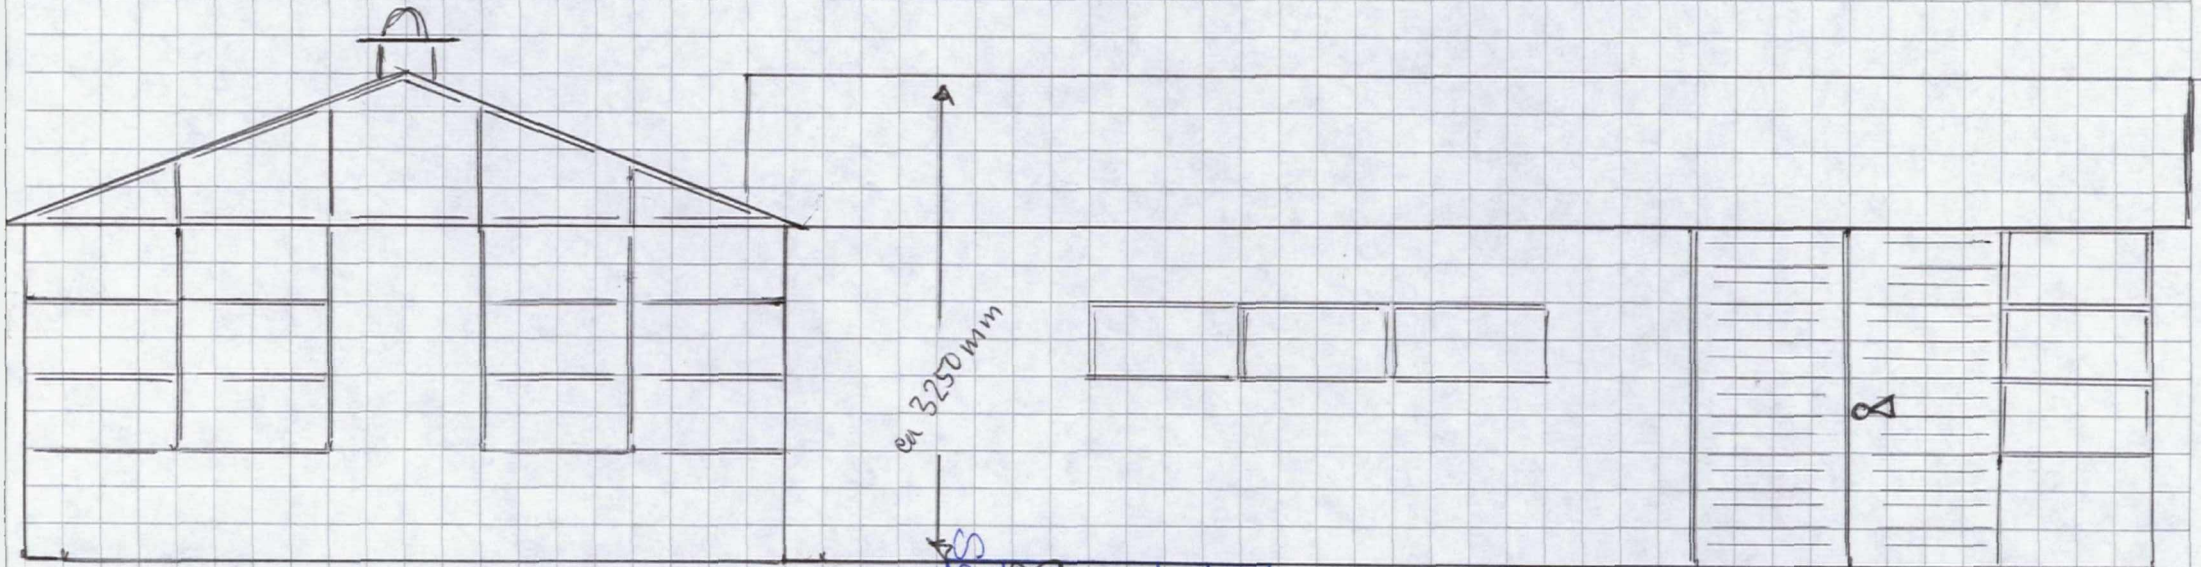

5000 mm

9000 mm

ca 3250 mm

Ark. sak nr. ~~123/28~~ 123/28
Saksht. ~~123/28~~ 123/28
Tilgangskode ~~123/28~~ 123/28

16. 02. 2009

LINDÅS KOMMUNE
Klassering 123/28

LINDÅS, Risasjøen

G. nr. 123
B. nr. 28


E-02

FASADE mot NORD

LINDAS KOMMUNE	
Klasseing 128/28	
16. 02. 2009	
År Sak nr. 128/28	Periode 2009/2009
Saksnr. 128/28	Tilgangskode
SoL	128/28

- NY Garasje/Redokapslud
4500 x 9000 mm

- Eksisterende hytte
5000 x 9000 mm

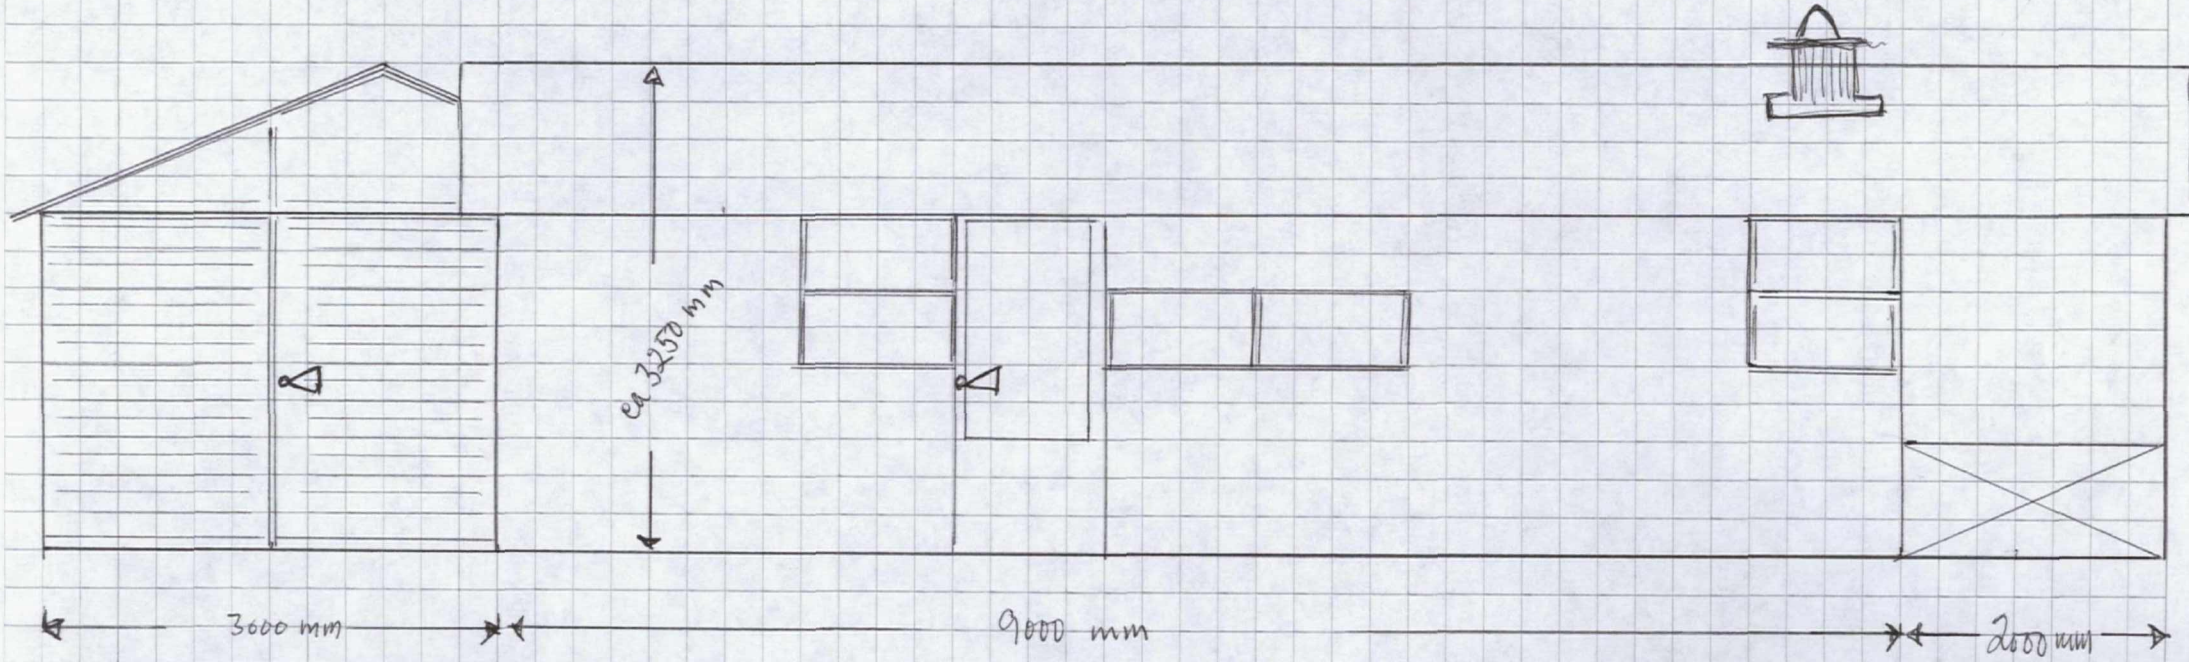

LINDÅS, Risasjøen G.nr. 123

B.nr. 28

• PLANTEGNING
NY GARASJE / REDSKAPSBOD / HOBBY

9000 mm

3000 mm

• EKSTISTERENDE HYTTE

1500 mm

SOV 1

SOV 2

GANG

KJØKKEN

BAD

STUE

TERRASSE !

Saksst
SOLV

LINDAS KOMMUNE

Klassering 128/28

16.02.2009

Saksst
Tilgangskode 2248/2009

LINDÅS, Risarjøen

G.nr. 123

B.nr. 28

" NY PLAN "

LINDÅS KOMMUNE	
Klassering	123/28
16. 02. 2009	
Ark. saknr.	2008/739
Saksl.	3248/2009
SOLI	Tilgangskode

NY: GARASJE
REDSKAPER
HOBBY

(40,5 m²)

EKSISTERENDE
HYTTE

(45 m²)

TERRASSE

OVER BYGGET TERRASSE

