



LANGSNITT

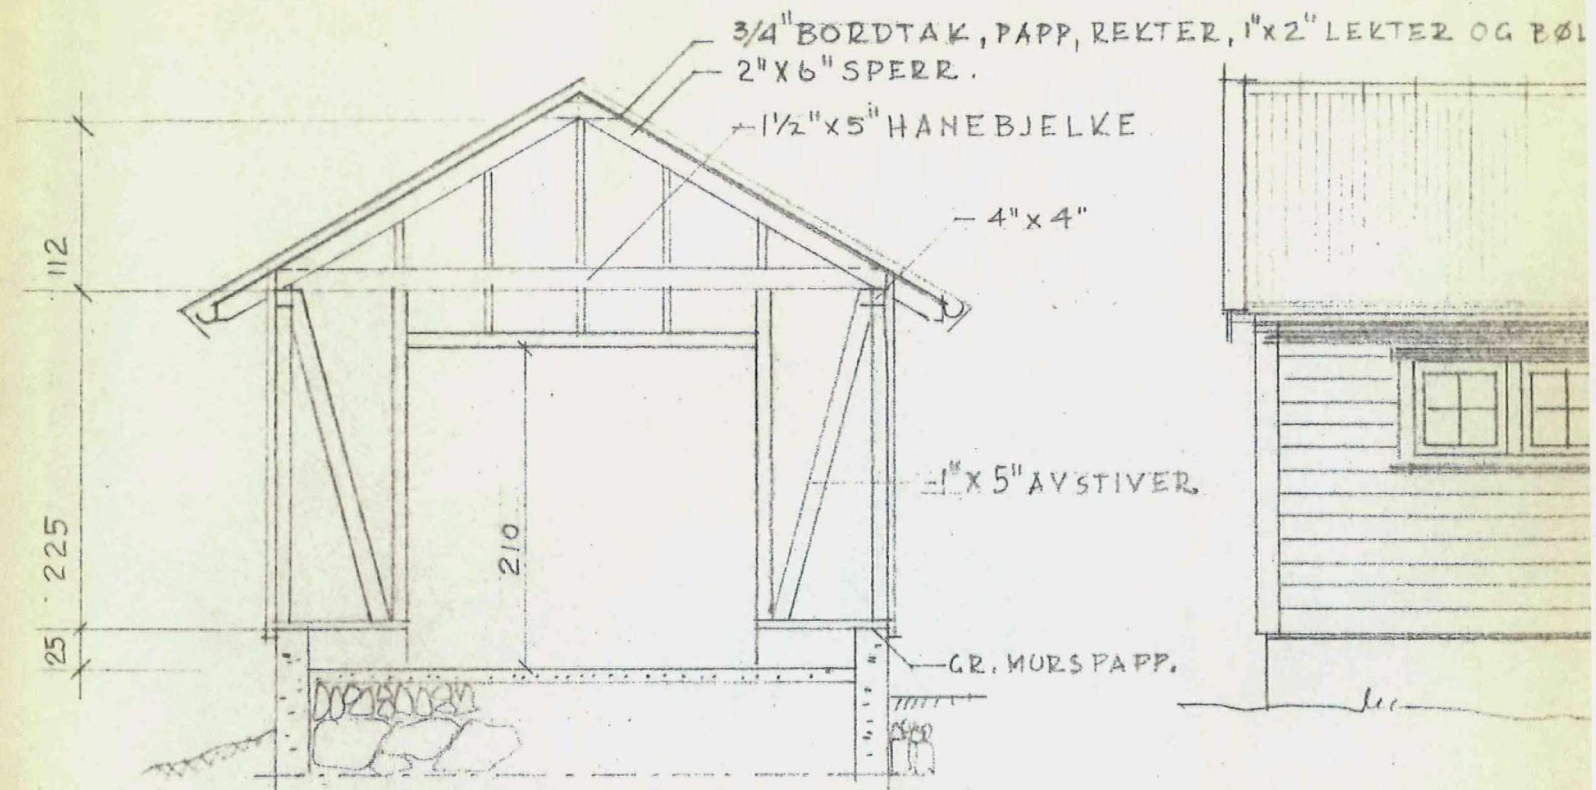


TVERRSNITT.
MURRAMME AV 2"X4"
SPERRERAMME 4"X4"

LANGSIDE.

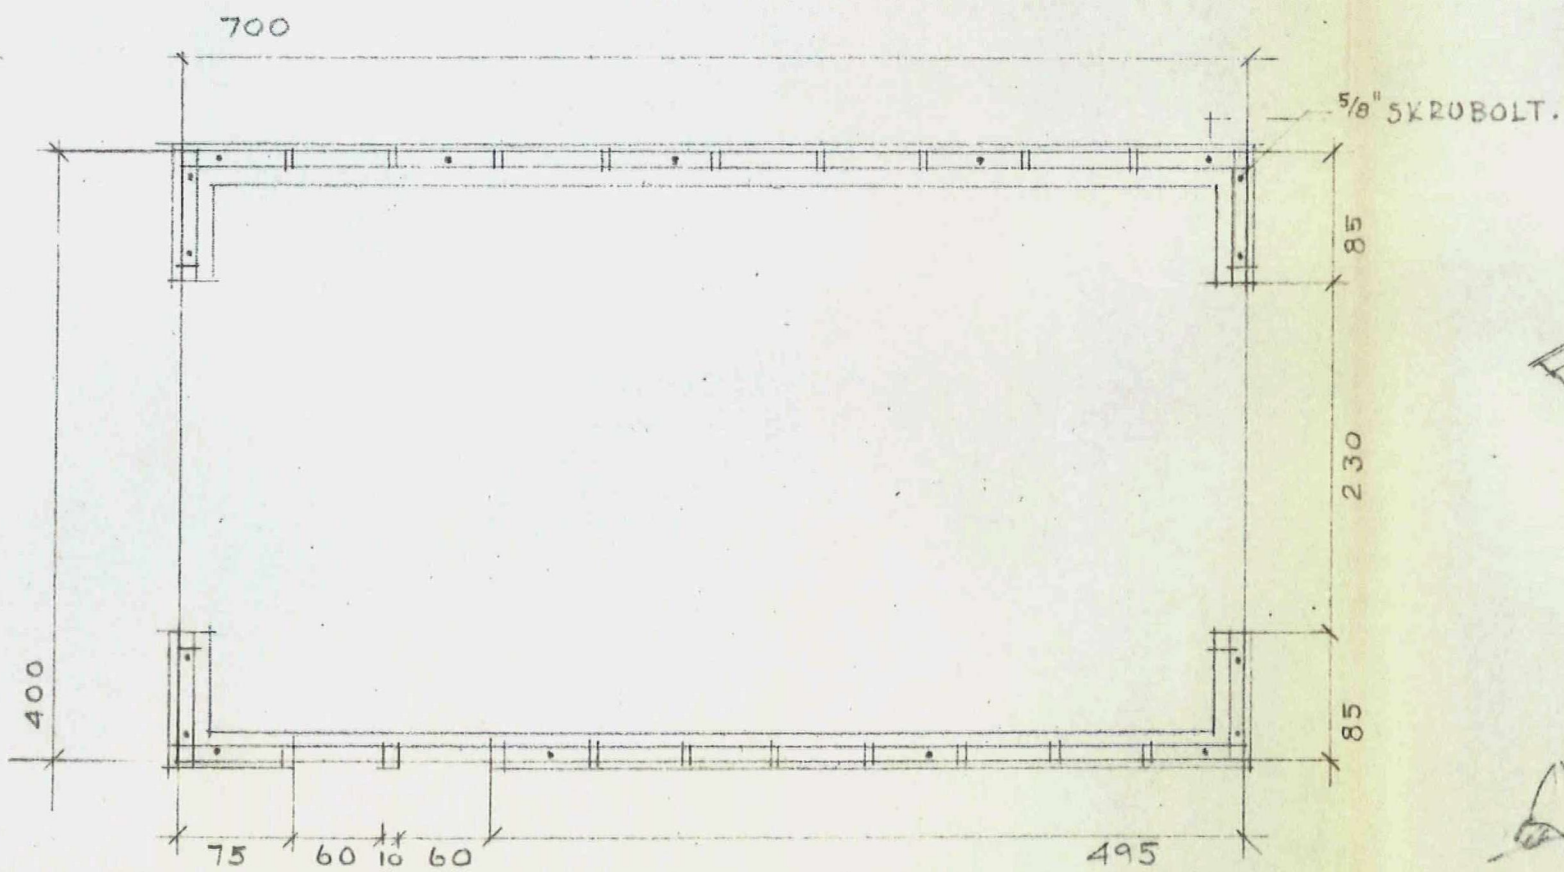

PLAN

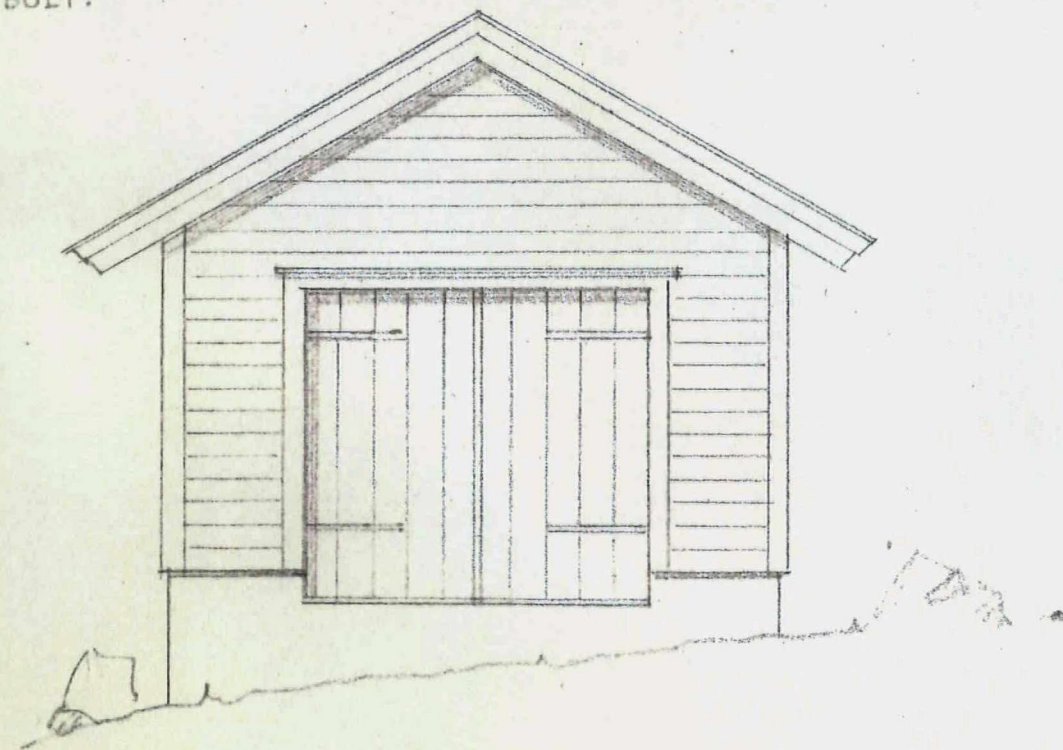


GAVL.


NAUST FOR HERR JENS ERI, HODNELANDSHAVN.
MÅL 1:1000 OG 1:50.

LINDAS KOMMUNE
KOMMUNE-
INGENIÖRKONTORET
00205 10.2.71
Arkiv nr. 40-44

GODT
3 MAI
Lindas Bygningsråd

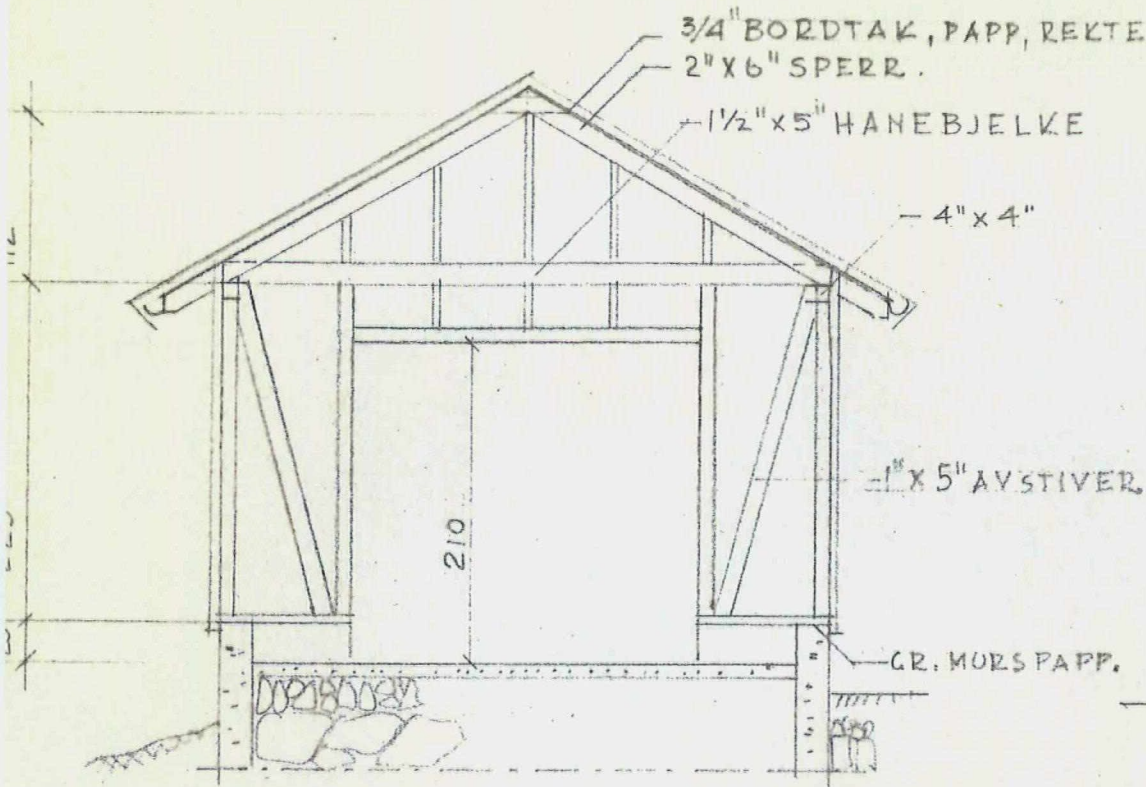


TVERRSNITT.
MURRAMME AV 2"x4"
SPERRERAMME 4"x4"

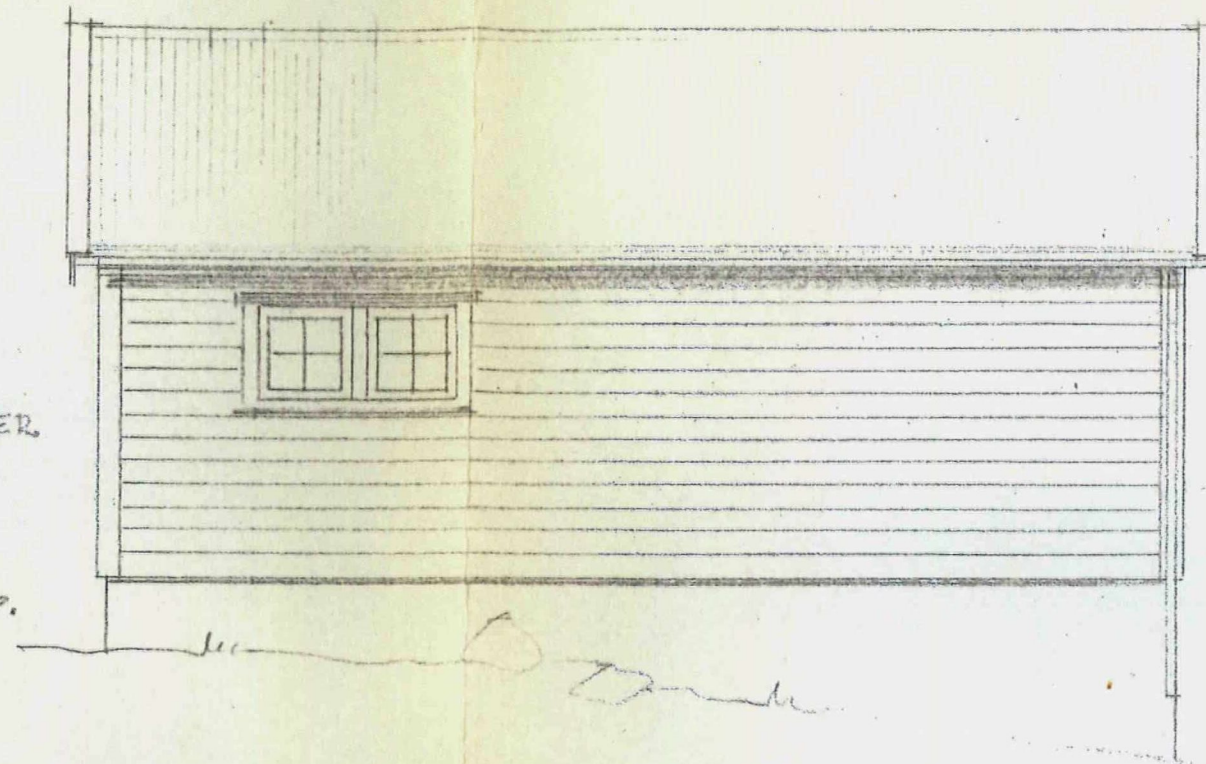


LANGSIDE.

ROBOLT.

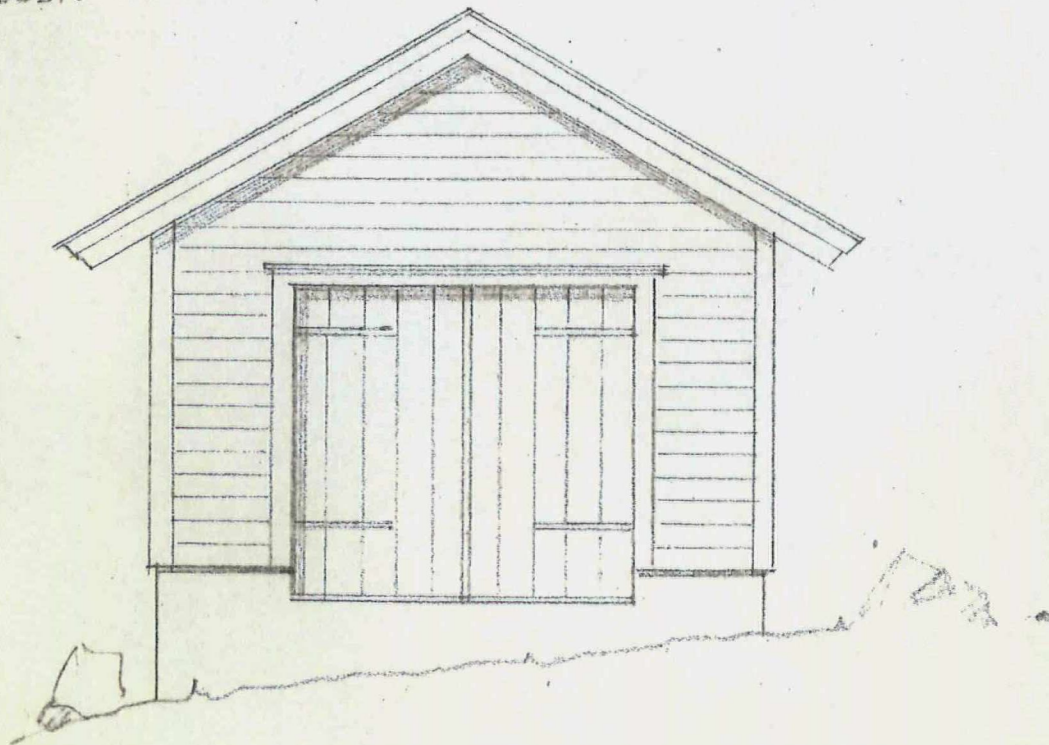

GAVL.

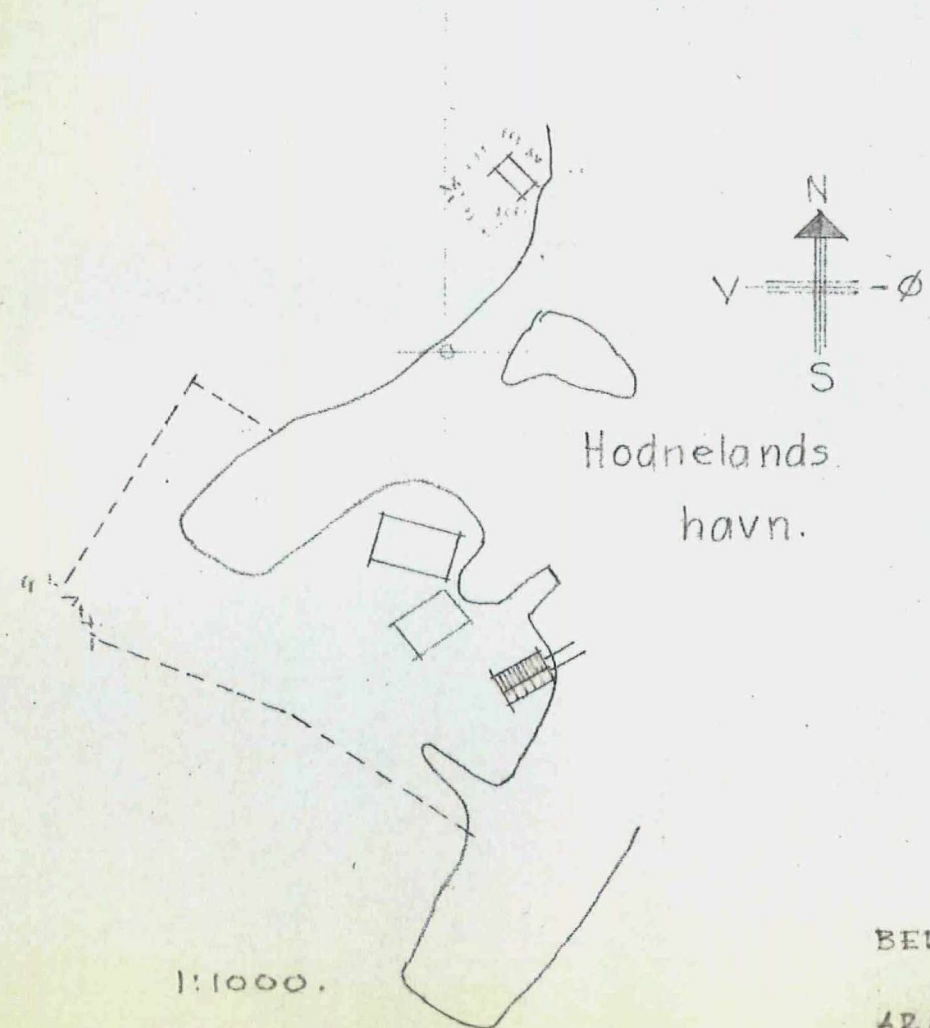


1:1000.


BERGEN FEBR 1971.
OLAV SANDE
ARKITEKT M.N.A.L.

NAUST FOR HERR JENS ERI, HODNELANDSHAVN.
MÅL 1:1000 OG 1:50.


LINDAS KOMMUNE
KOMMUNE-
INGENIÖRKONTORET
00205 10.2.71
Arkiv nr. 40-44

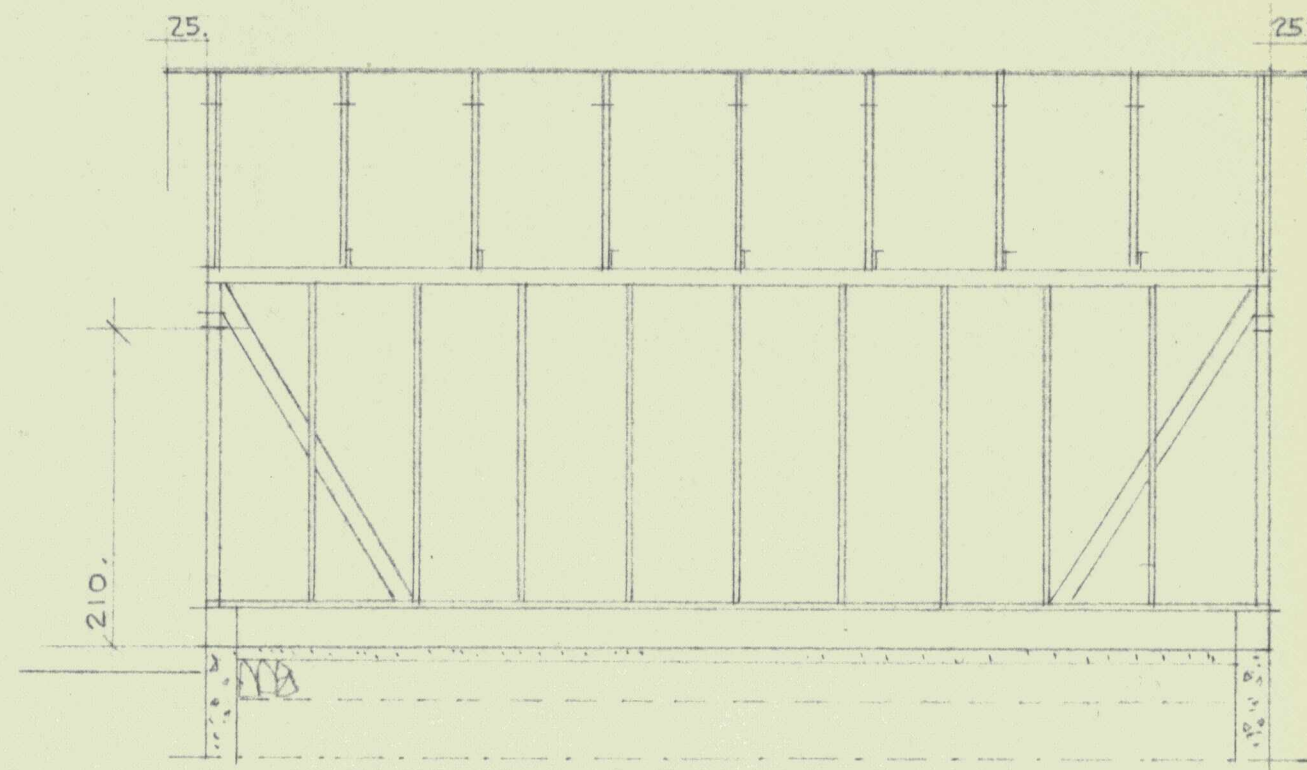

LANGSNITT

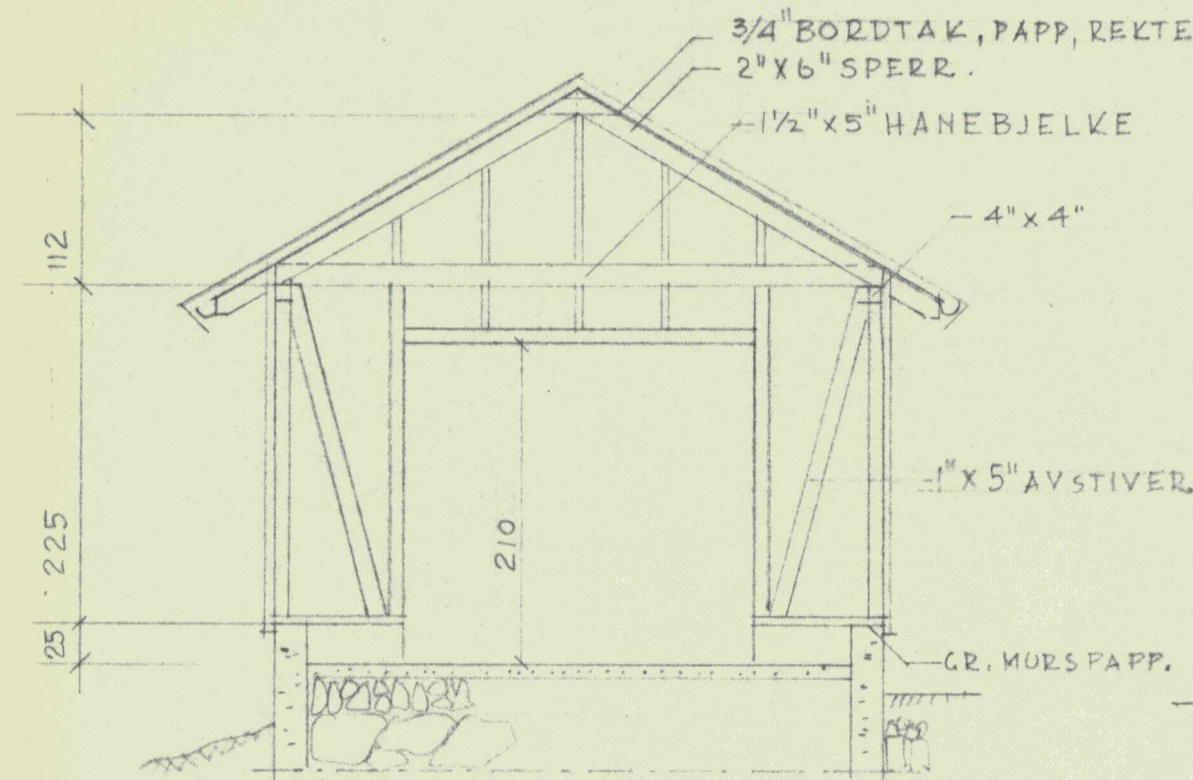


TVERRSNITT.
MURRAMME AV 2" x 4"
SPERRERAMME 4" x 4"

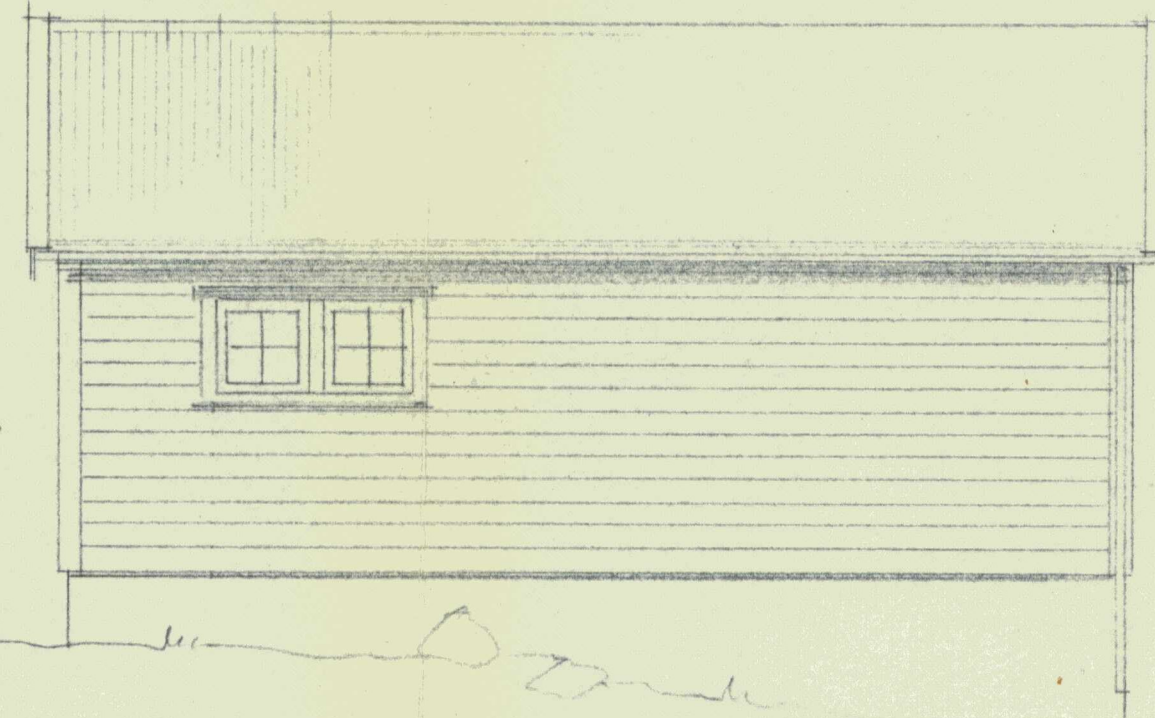


LANGSIDE.


GODT
3 MAI
Lindås Byggingråd

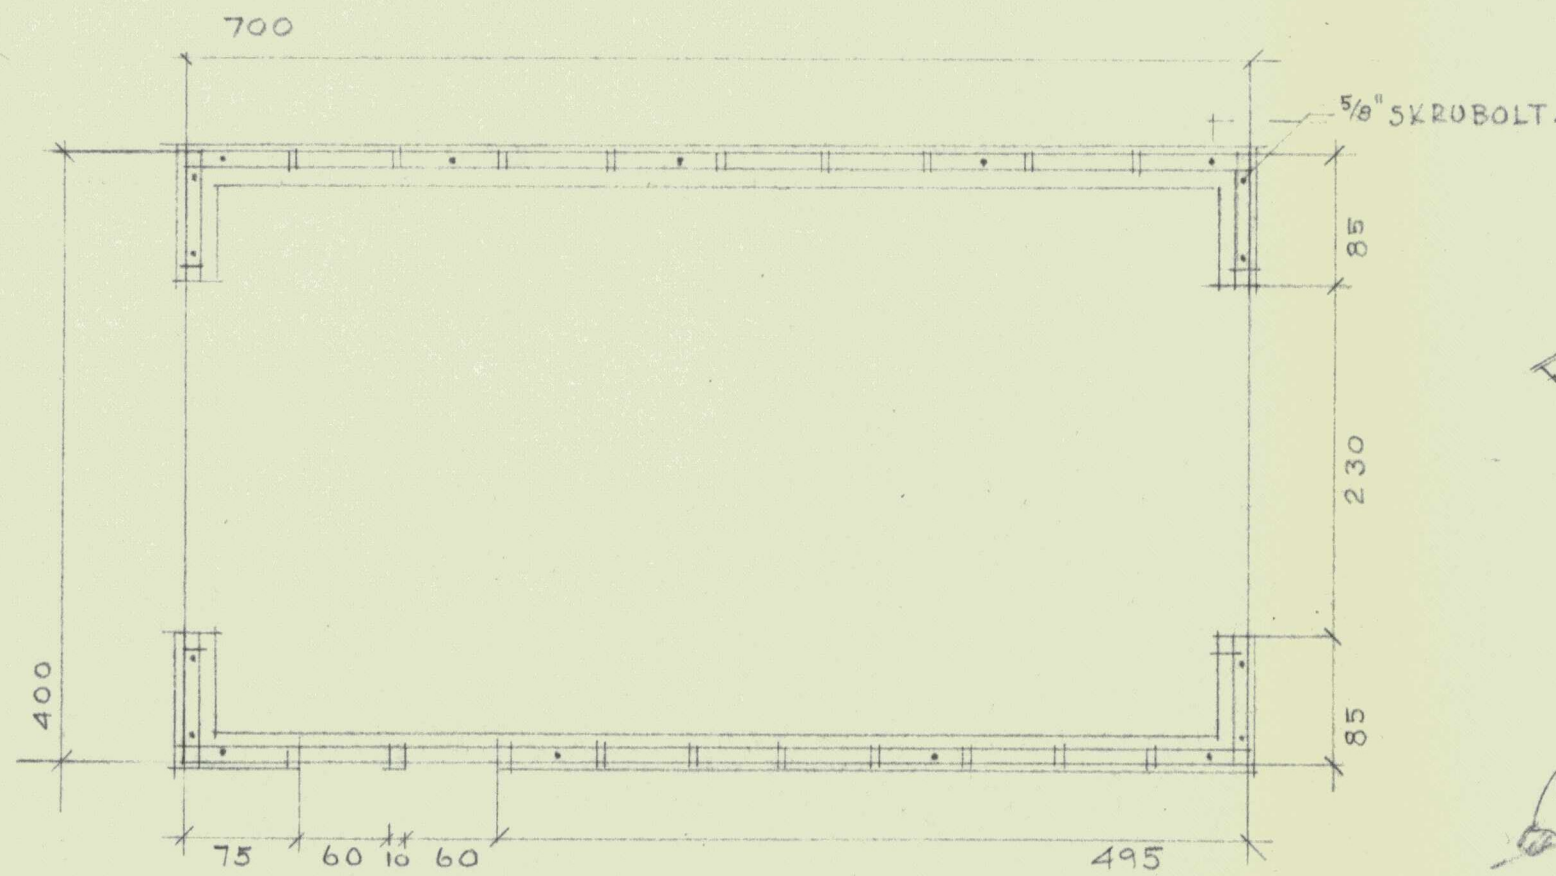

PLAN

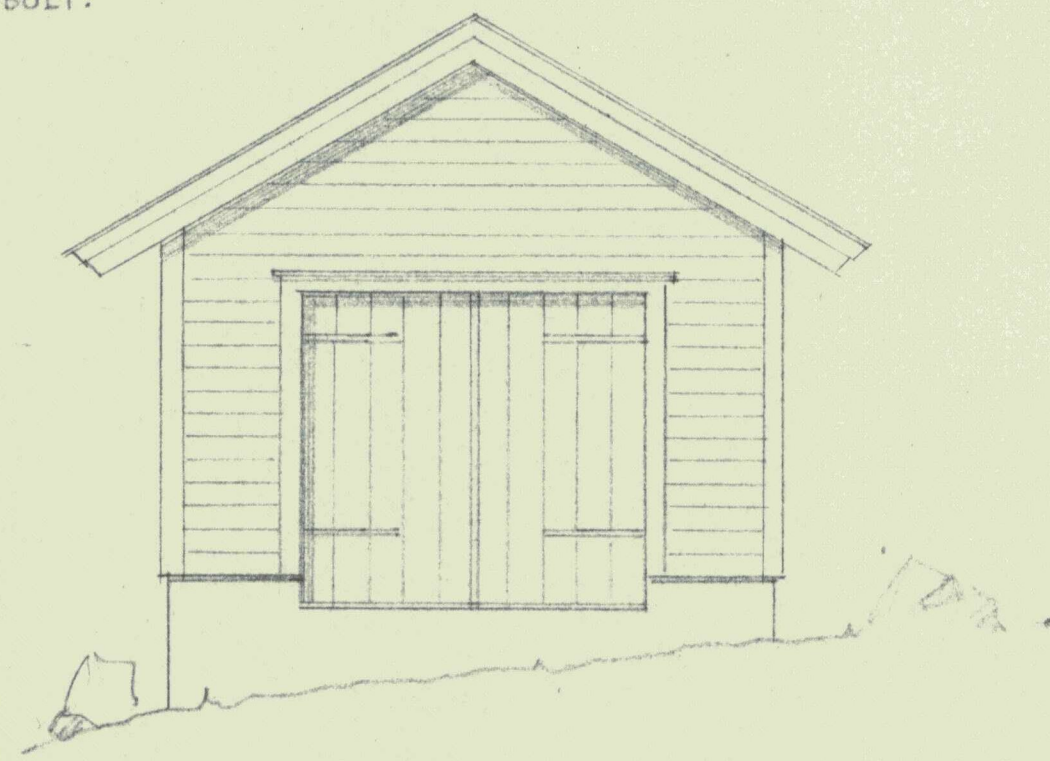

GAVL.

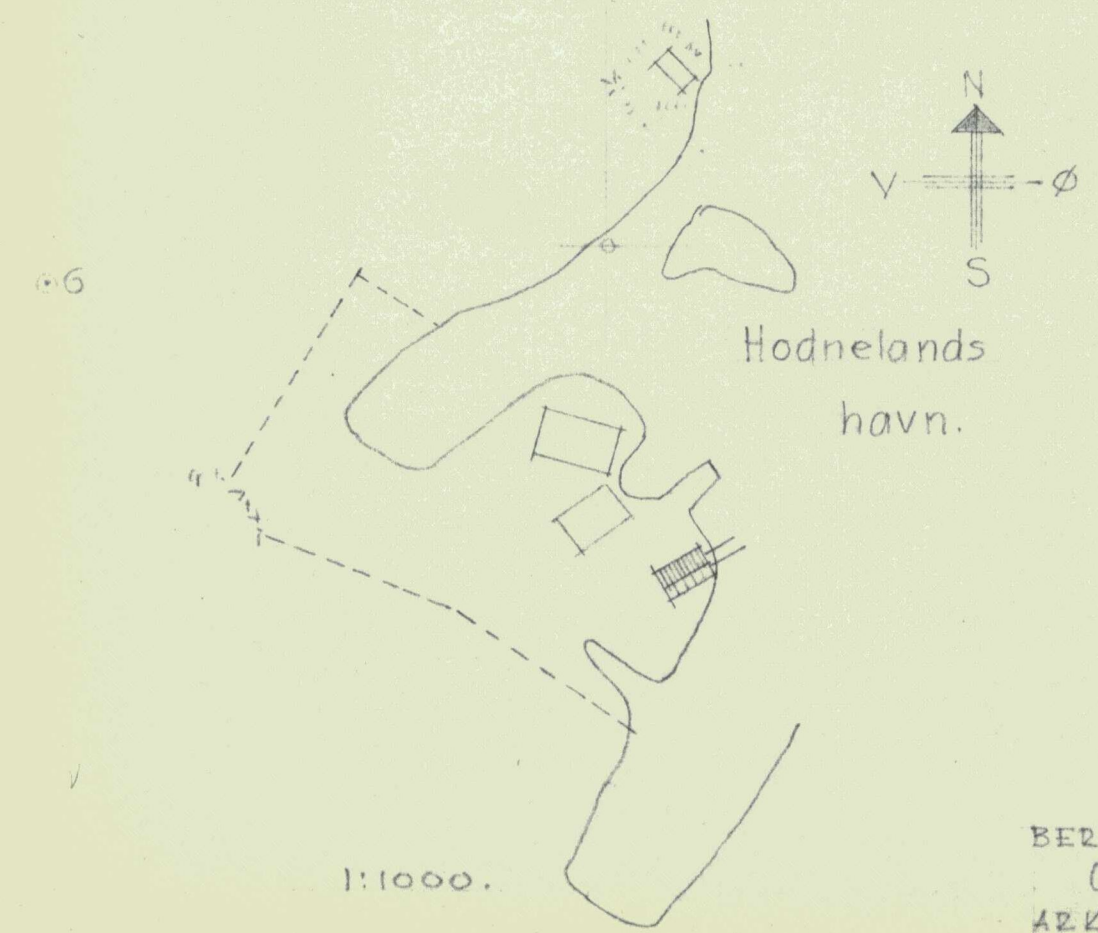

1:1000.

BERGEN FEBR 1971.
OLAV SANDE
ARKITEKT M.H.A.L.