


Etasjeplan.

M = 1:50.

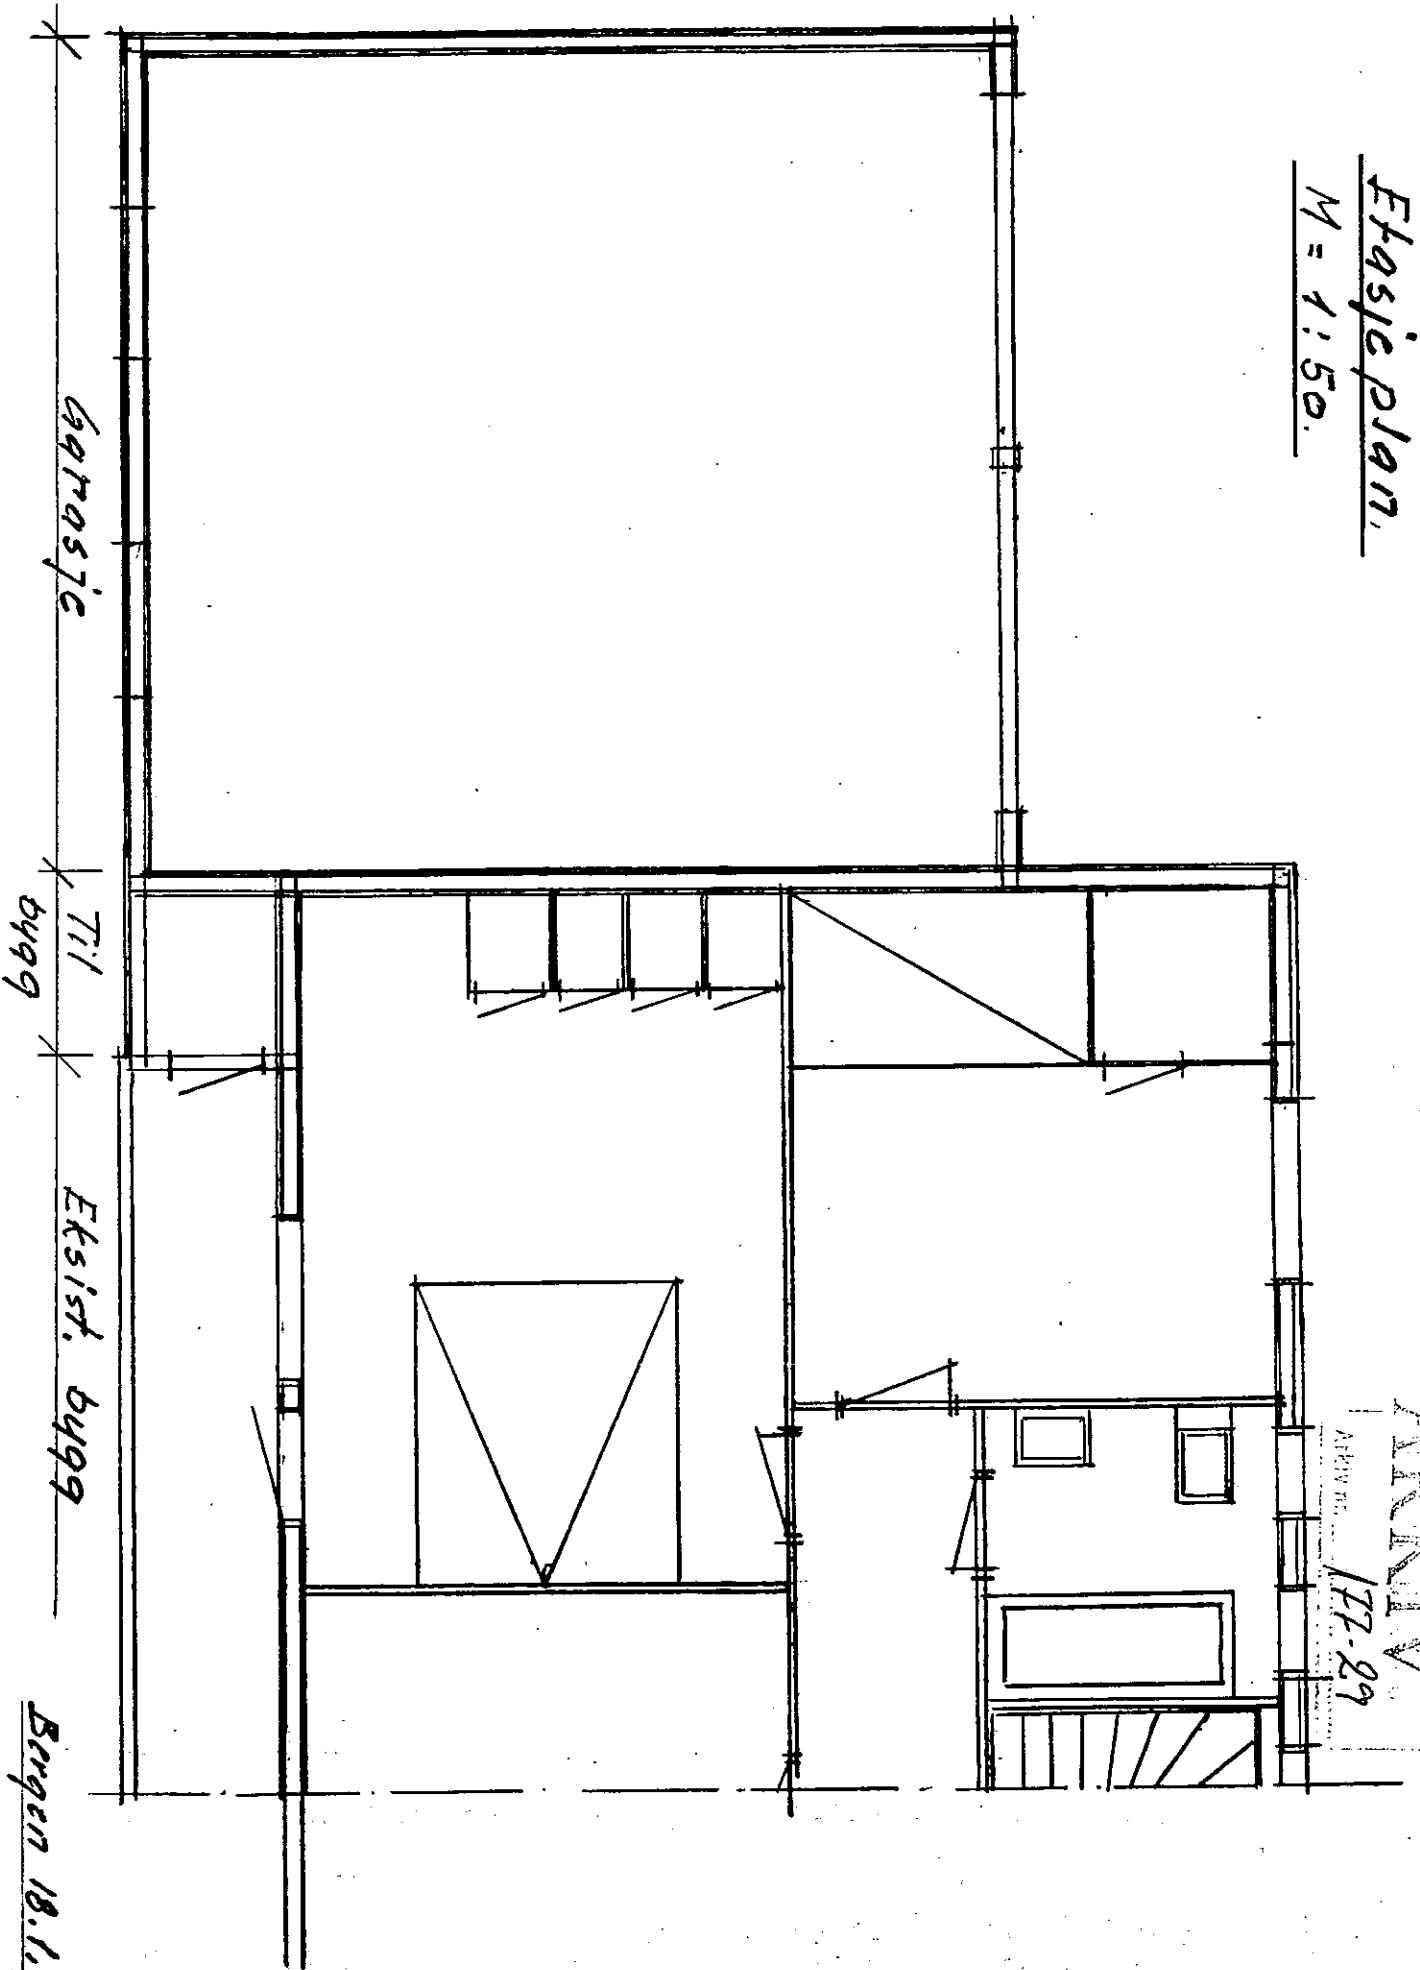

ARKIV

Arkiv nr.

177-29

Garasje


Til byg

Eksist. byg

Bergen 18.1.86.

TL.

Kjellerplan.
M = 1:50.

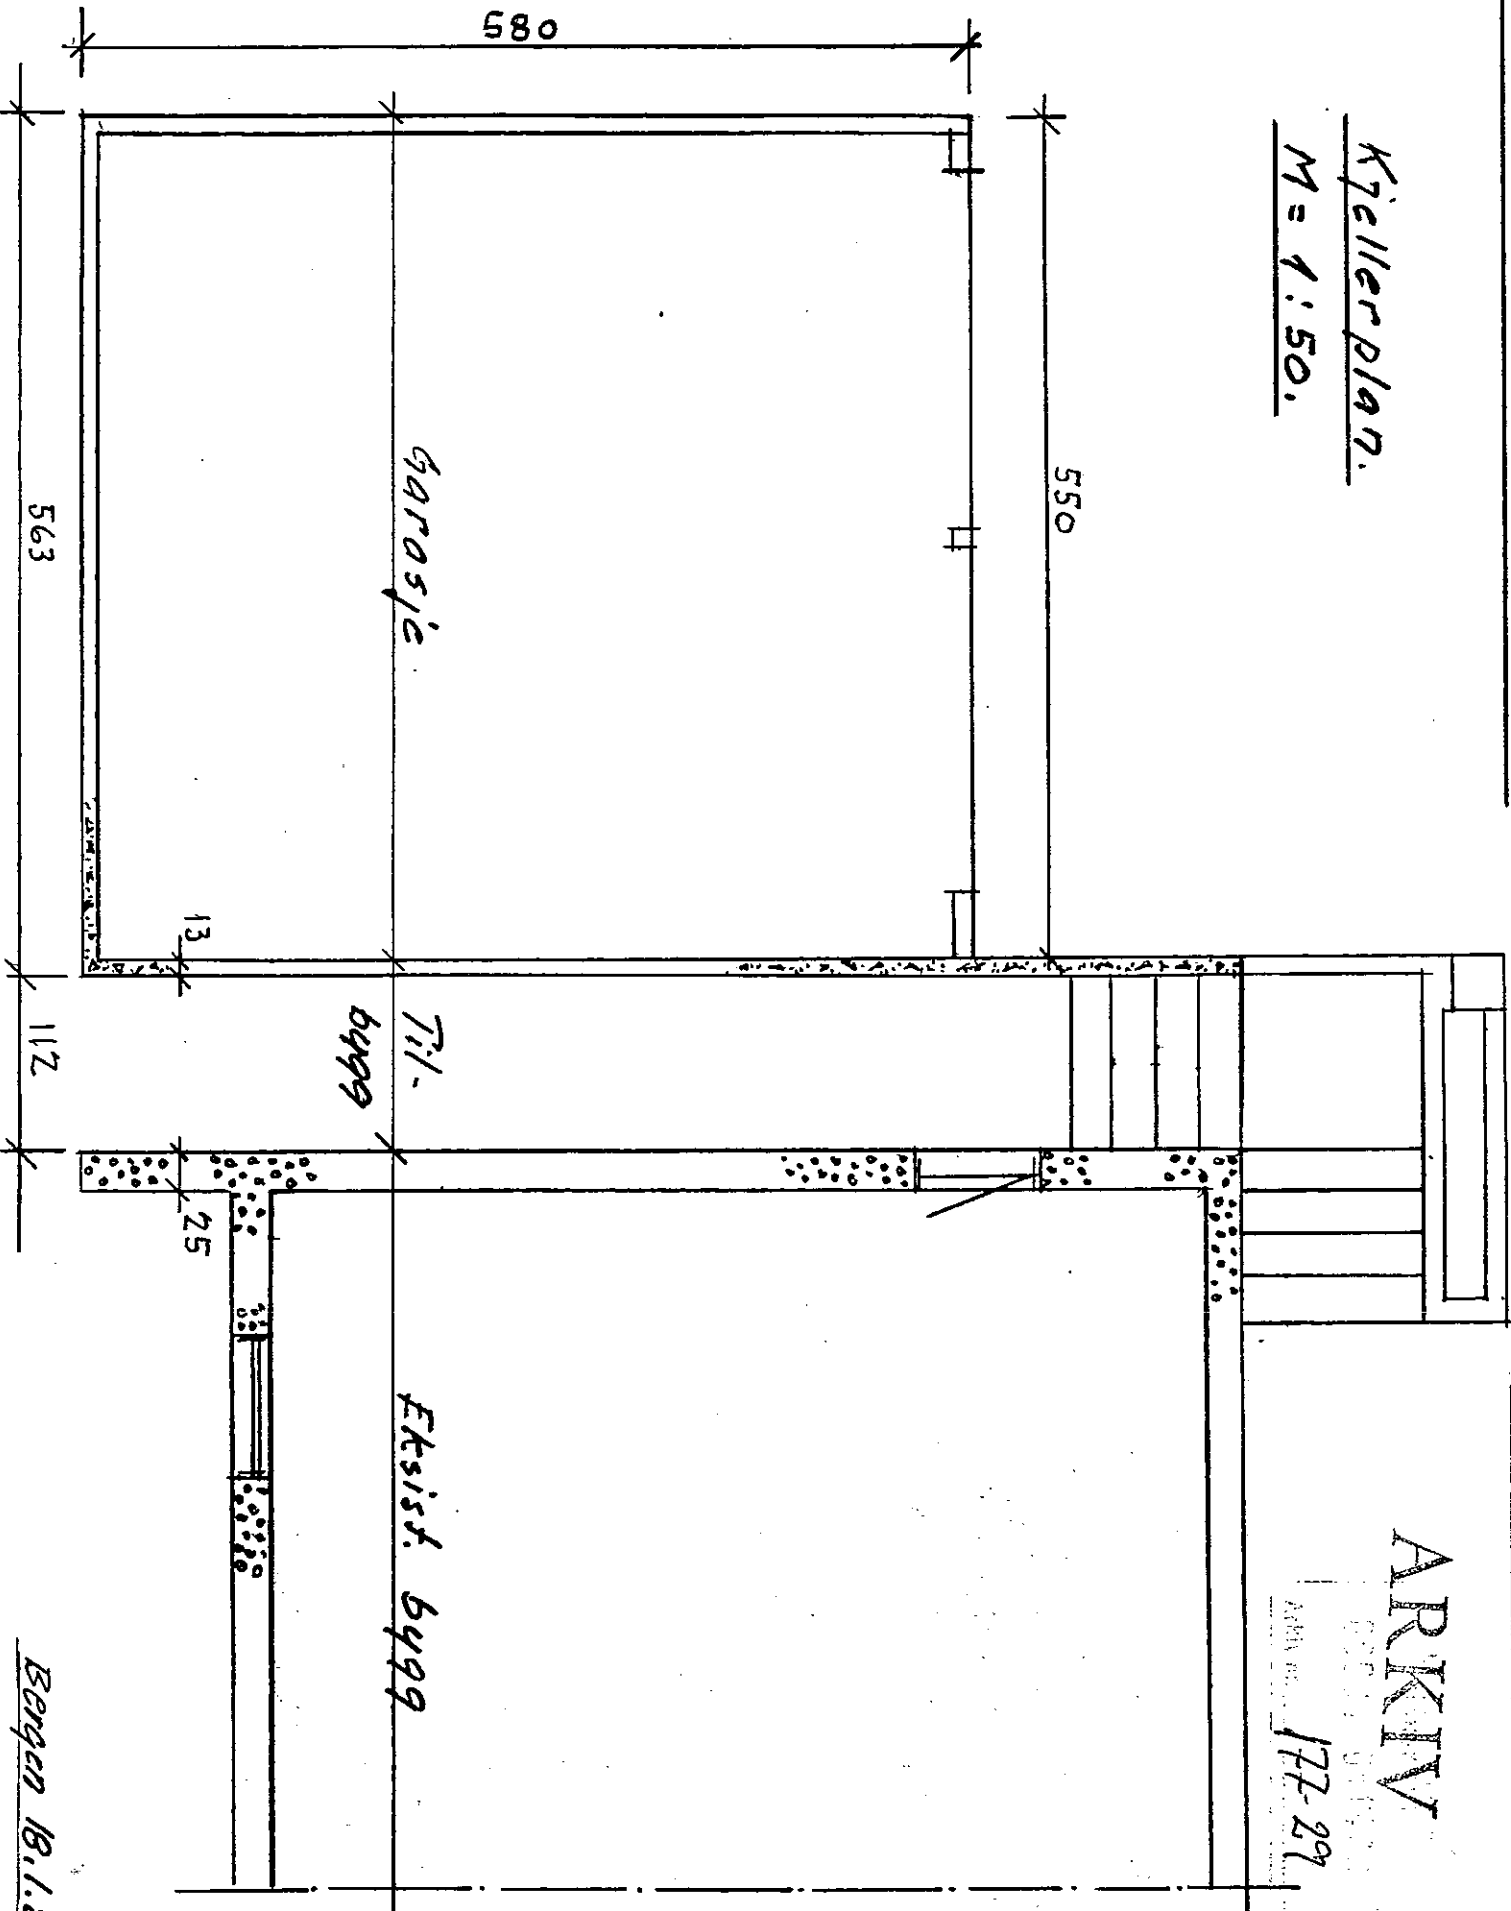


ARKIV
177-29

Bergen 18.1.86.

TL

Arkiv
177-29
ARKIV

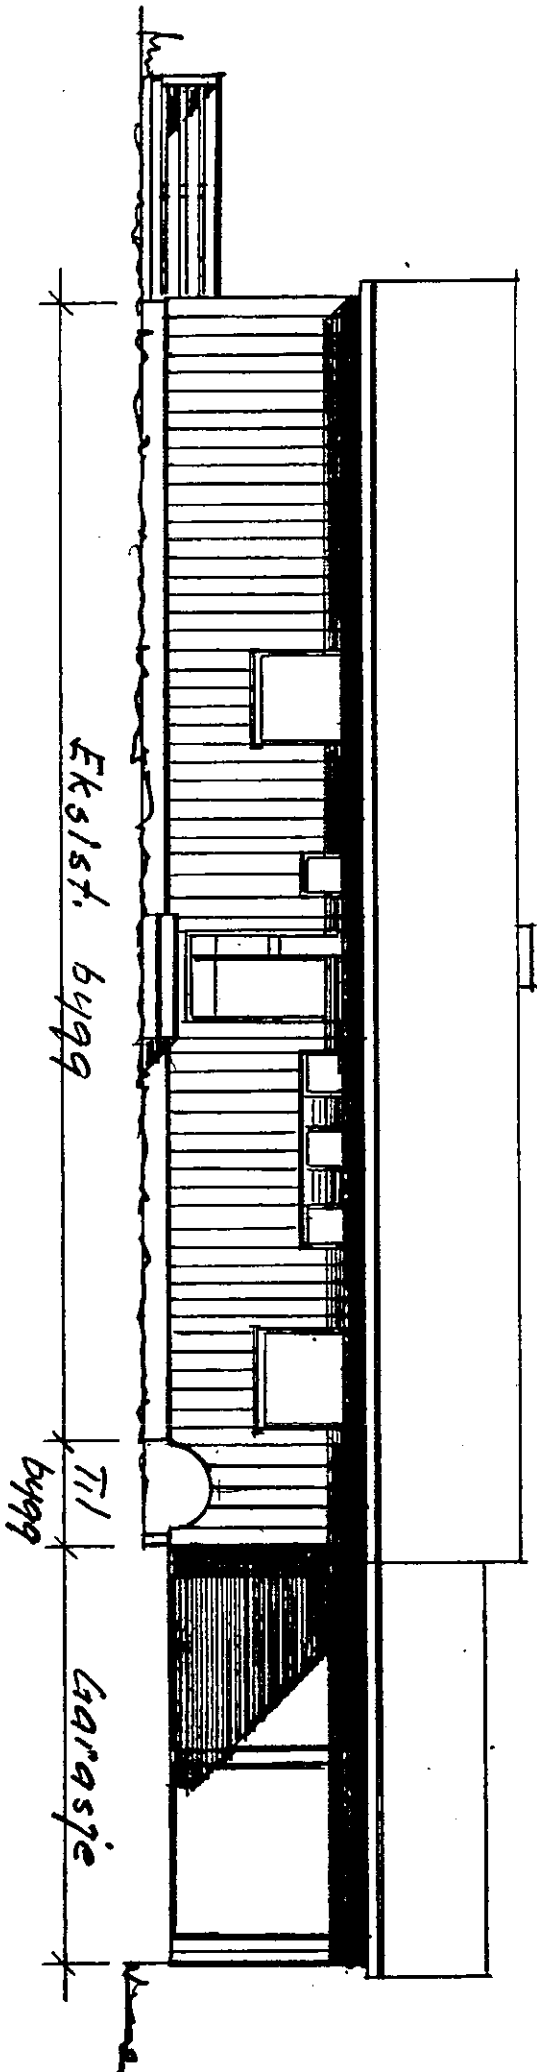

Mod öst.

Exist. bygg


Til bygg

Garasje

M = 1 : 100.

Bergen 18.1.86. Tz.

Privat fellesveg

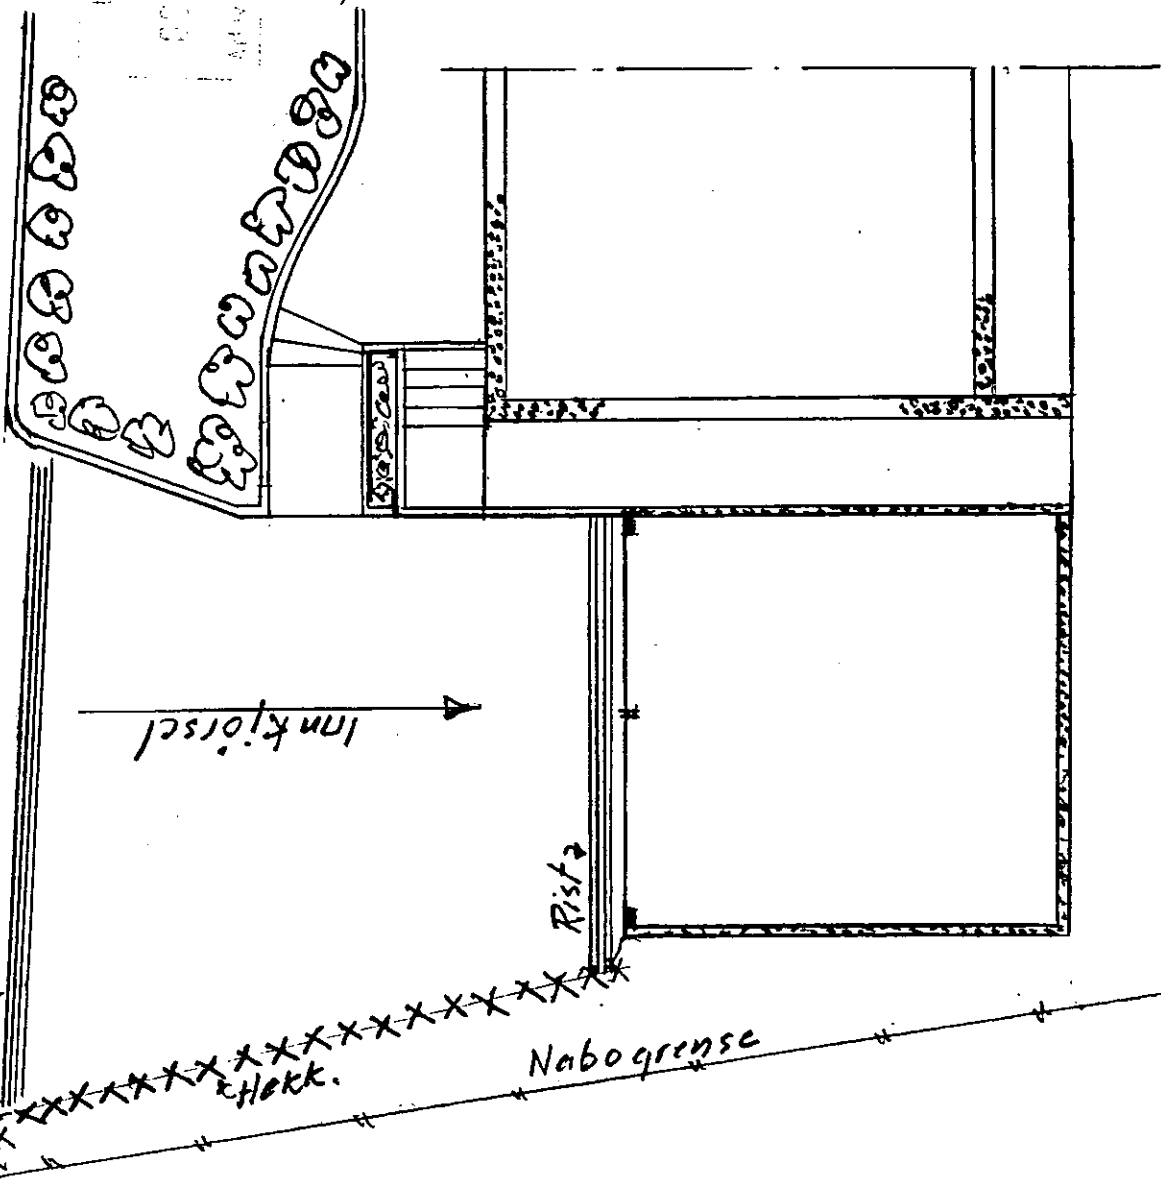

Situasjonsplan
M = 1:100.

ca. N. 


177-29

ARKIV

g.nr. 177/29

g.nr. 177/28

Bergen. 18.1.86
TL.

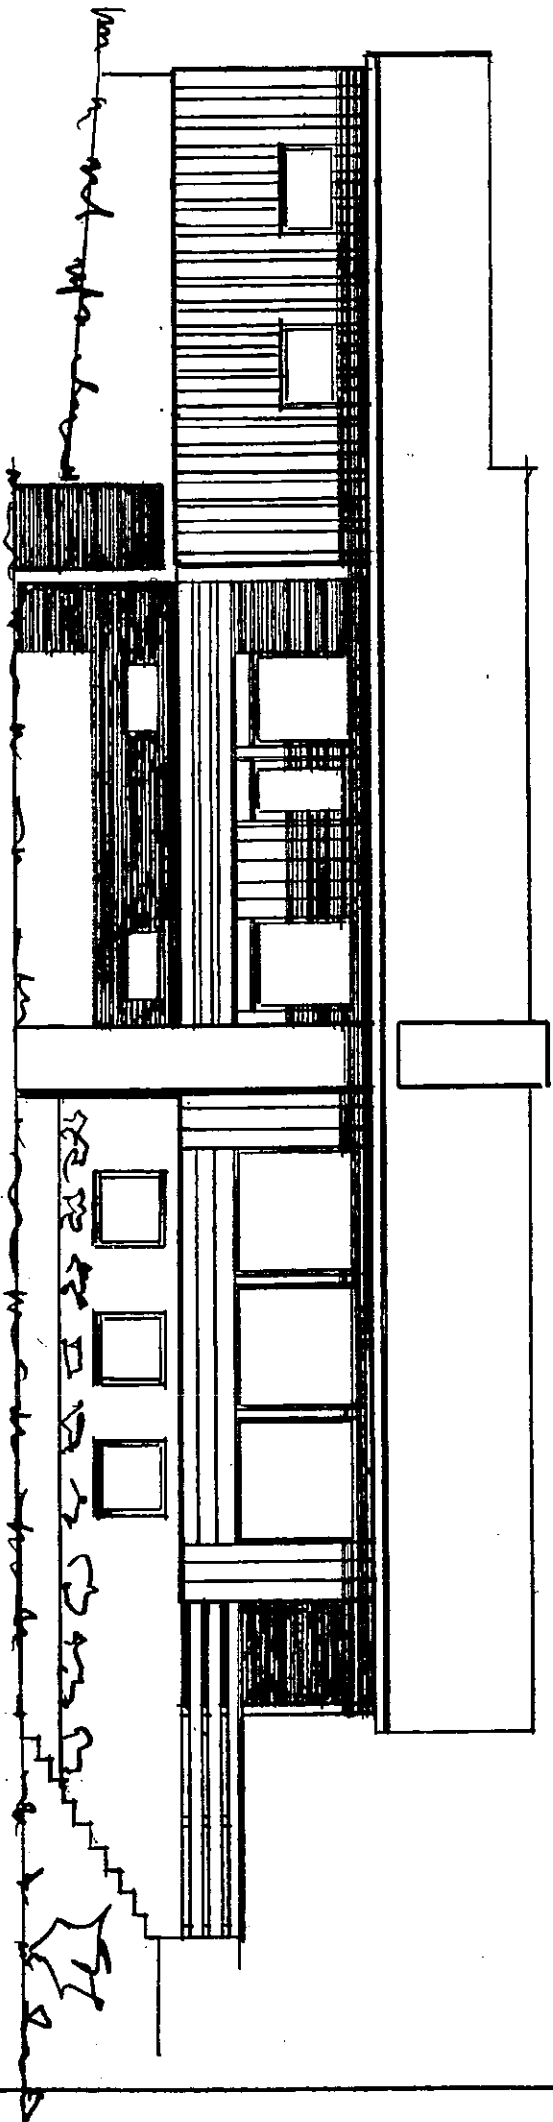

Mof Vest.



M = 1:100.

Bergen 18.1.86. 71.

ARKIV

177-29

11.000.000
02501 10.000
17-29
ARKIV

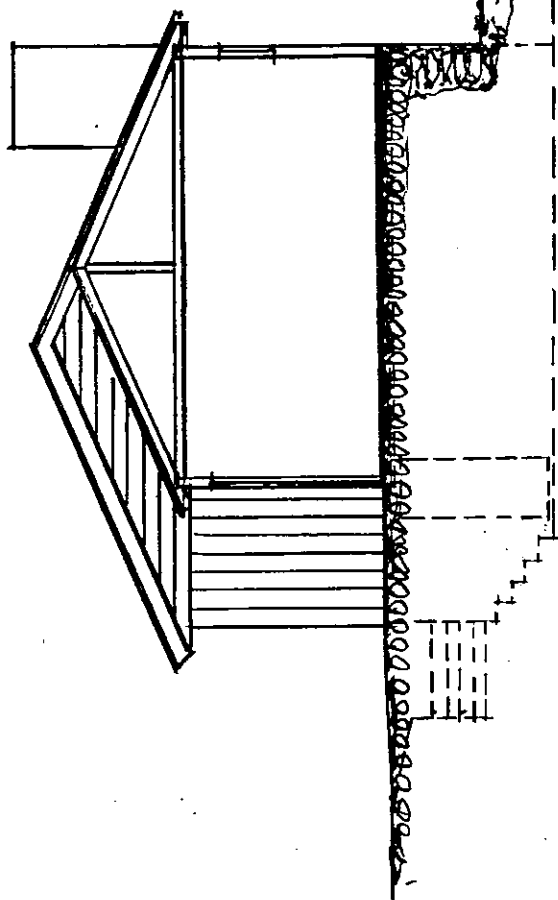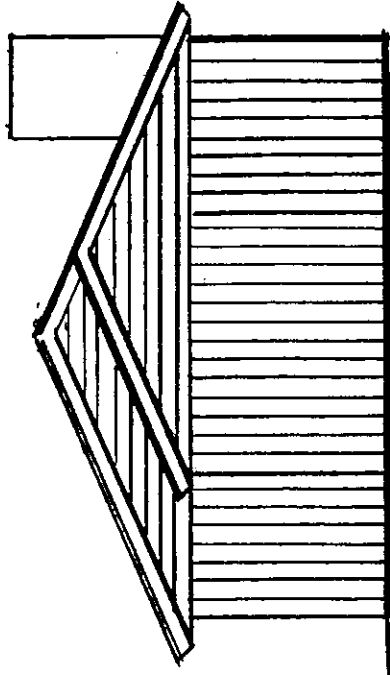


Mot nord.

Snitt

M = 1:100.
Belgen 18.1.86. 72.

ARKIV
17729

Snitt.
M = 1:50.

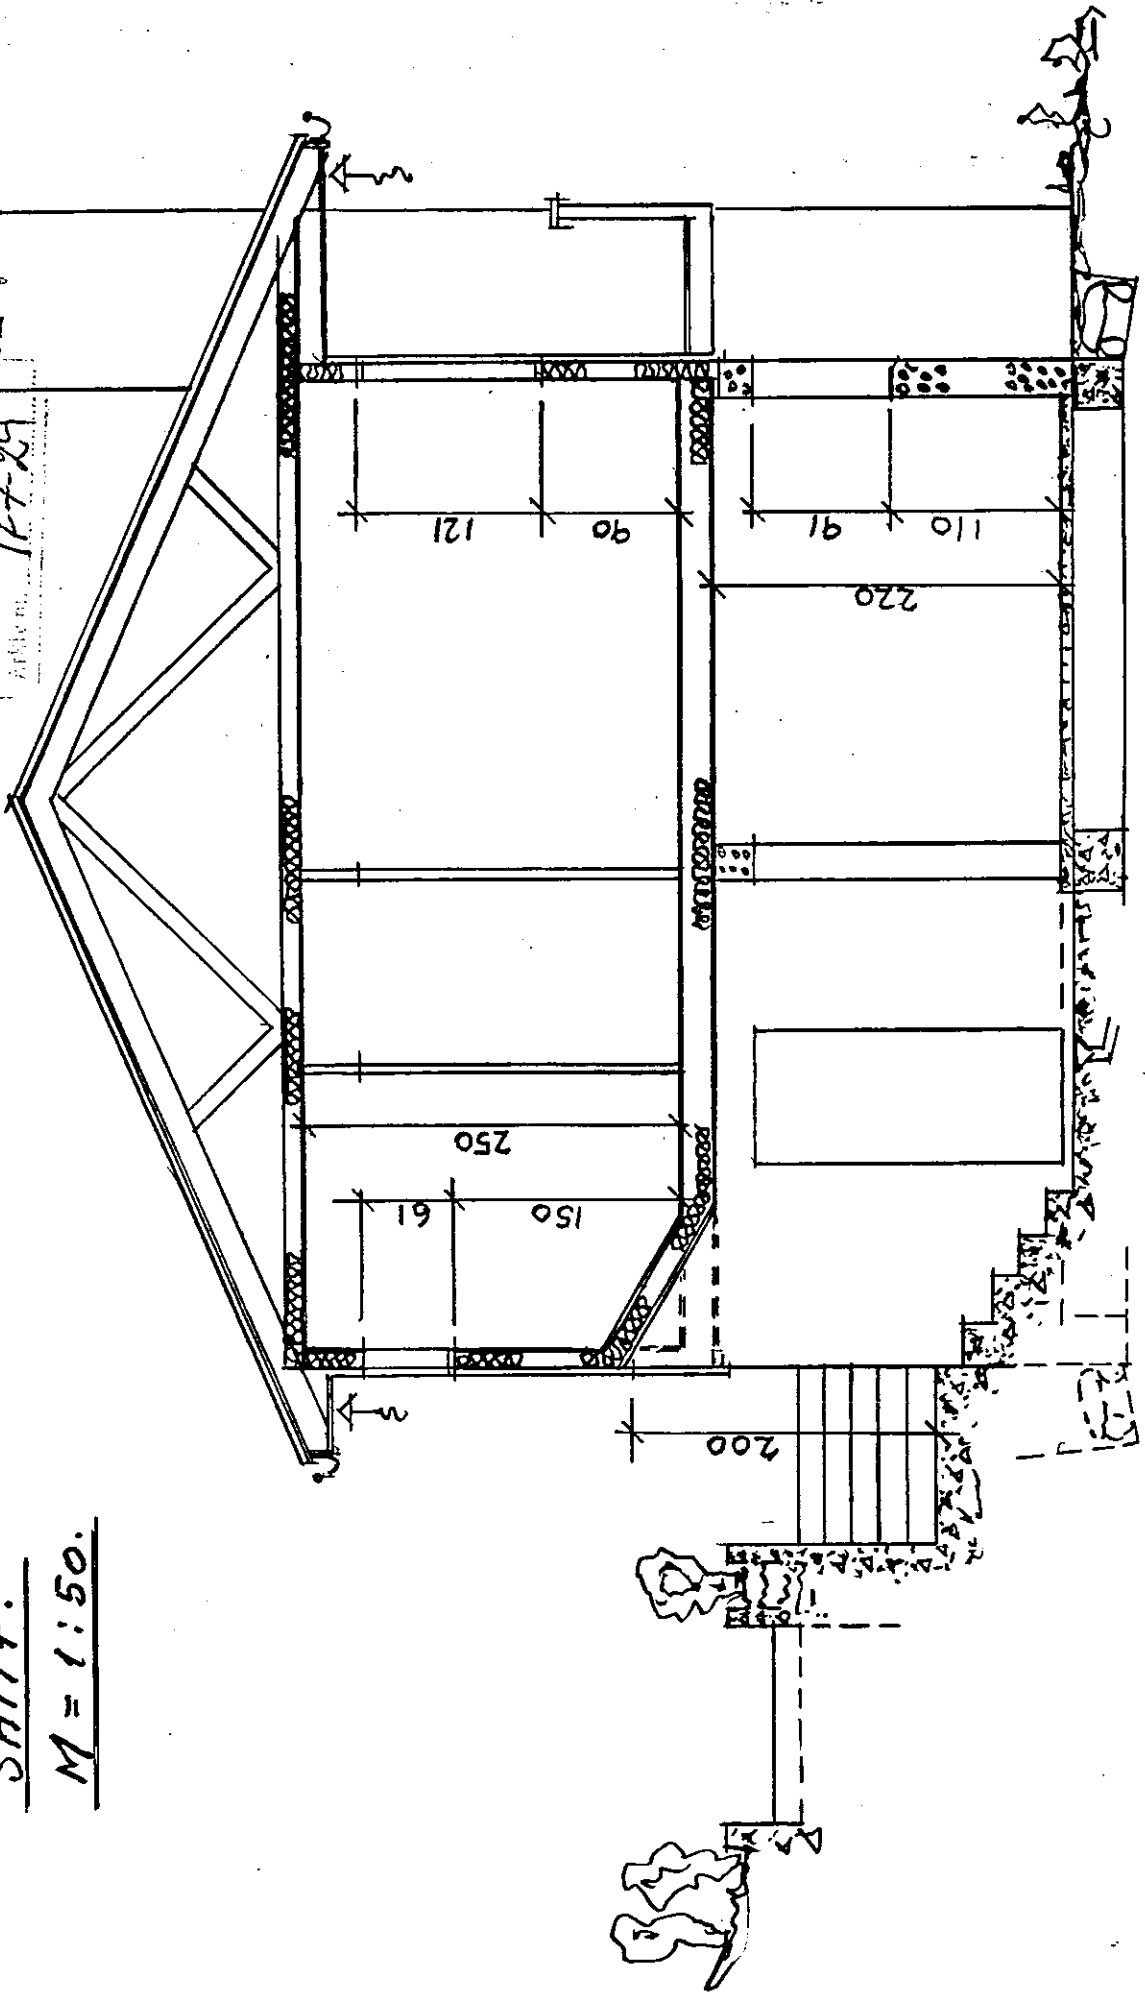

Snitt

Bergen 18. 1. 86.
Tz.