


SNITT A-A

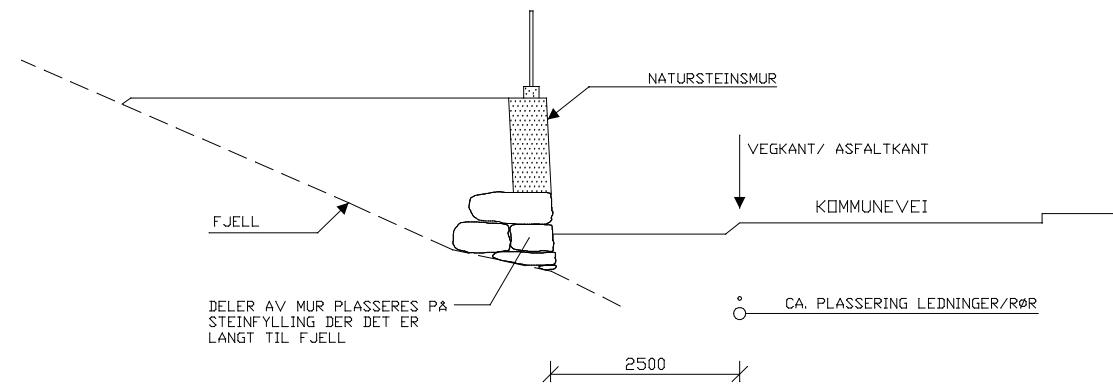

SNITT B-B

Tiltakshaver:			
FRANK FAMMESTAD			
Tegning:			
SNITT MUR			
Dato: 25.08.2014	Konstr./Tegnet: Ø.H.	Målestokk: 1:100	Tegn nr: 107
Rev:	Gnr/B.nr: 195/215	Kommune: Lindås	
Kålås & Sønn byggevarehandel AS			
Sauvågen 83, 5915 Hjelmås			
Tlf 56353370, Faks 56353481			