
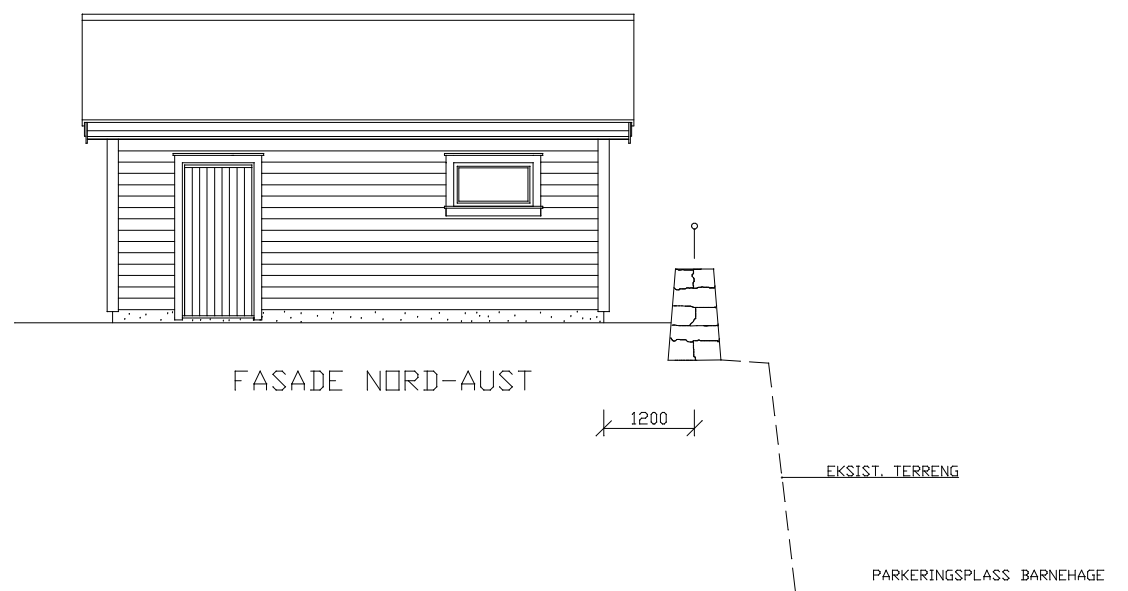
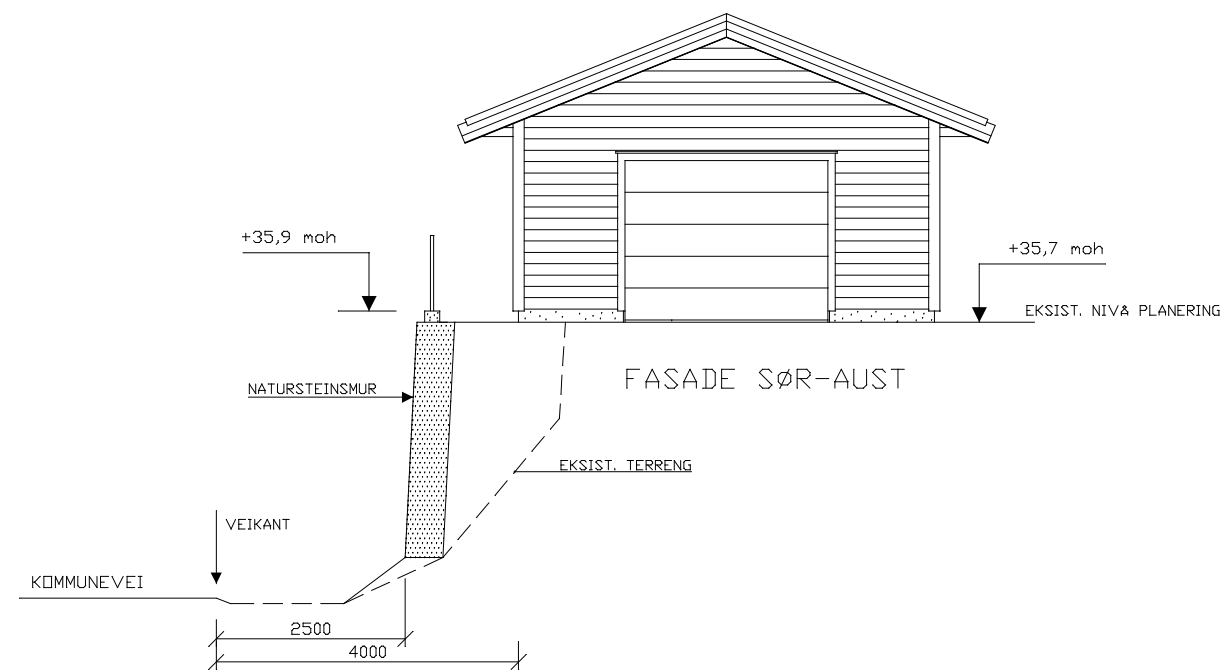
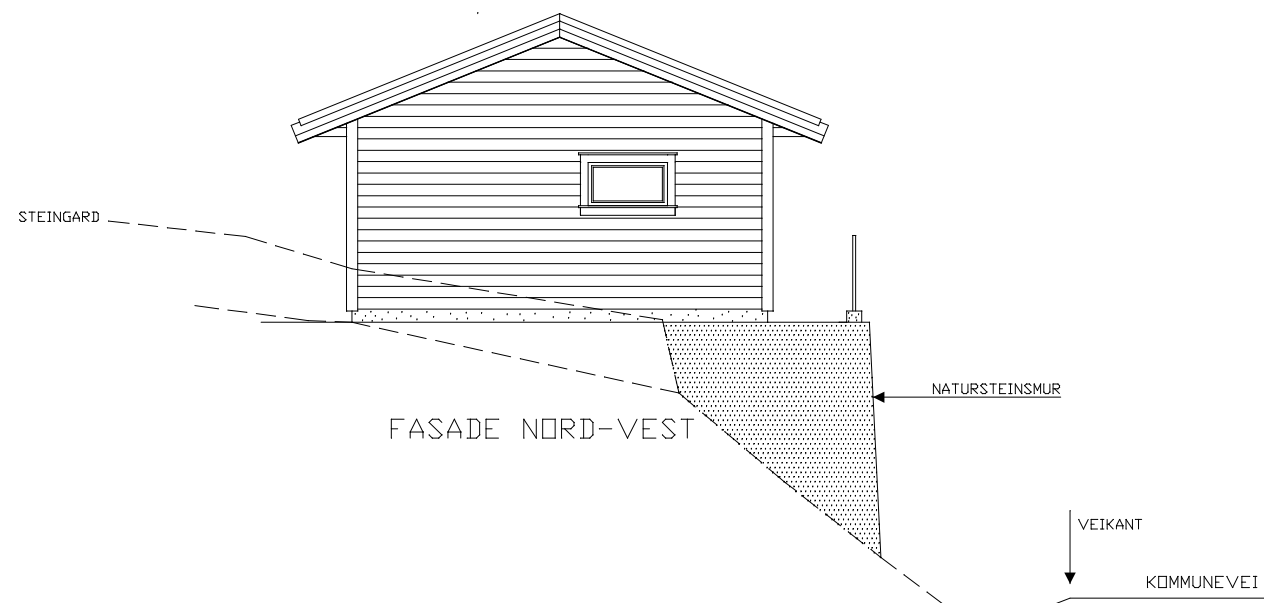


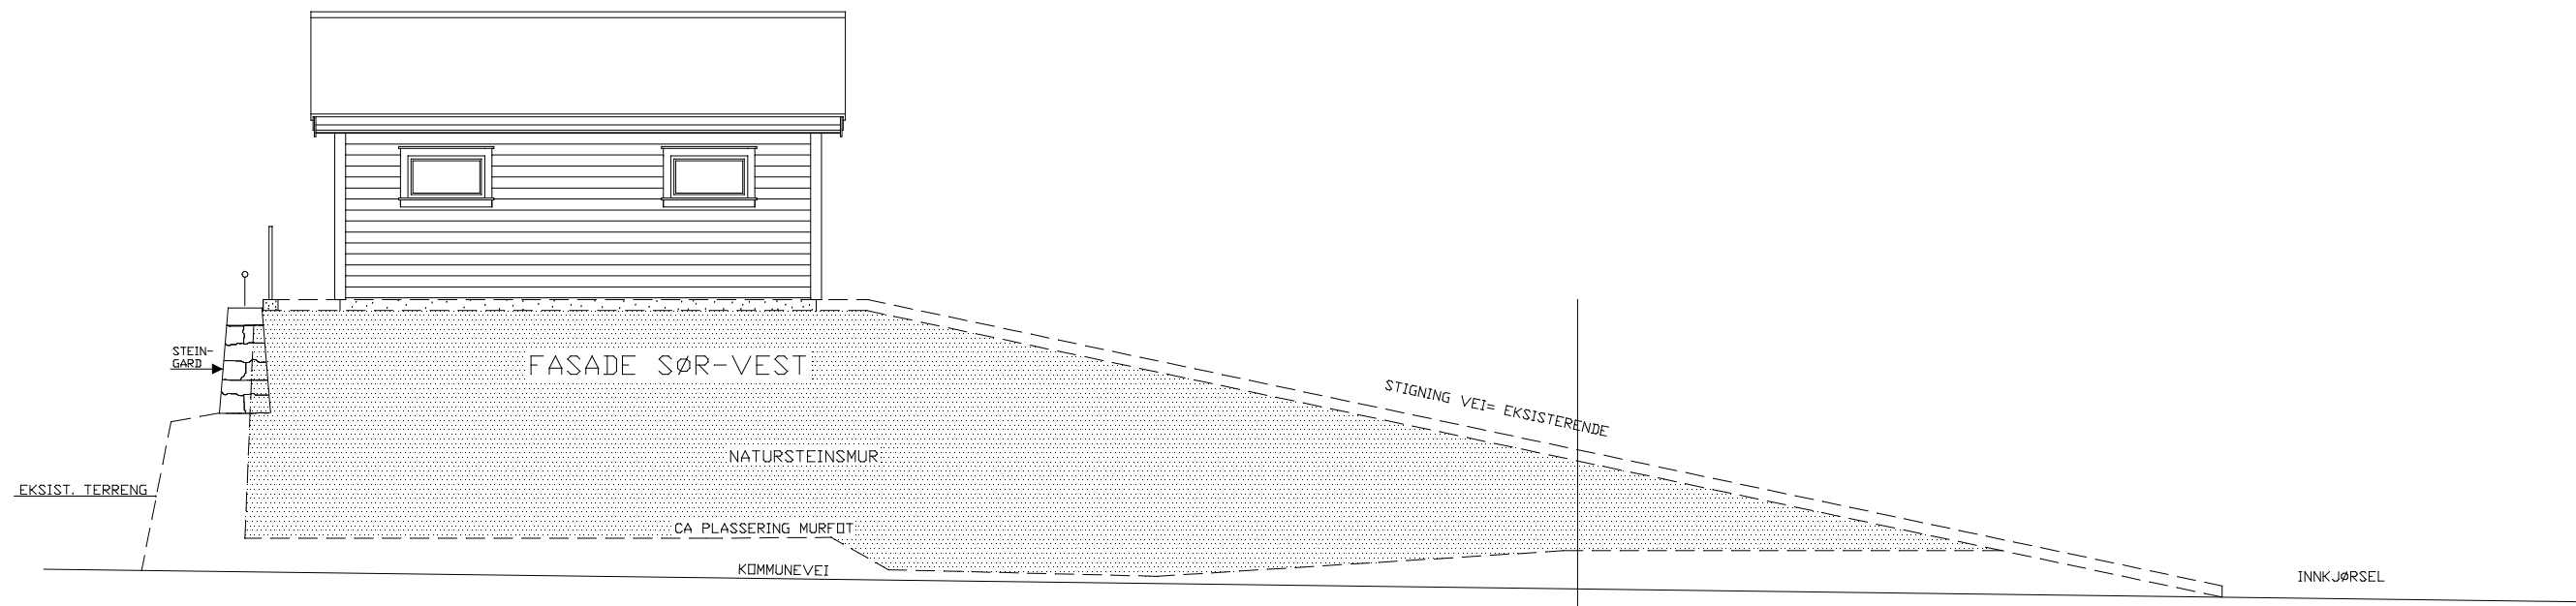

	BRA I M ²
LOFTSETG.	0
HOVEDETG.	33,4
SUM	33,4
BYA= 35,8 M ²	

Tiltakshaver:

FRANK FAMMESTAD

Tegning:

FASADER GARASJE/ MUR

Dato:	09.12.2013	Konstr./Tegnet:	O.H.	Målestokk:	1:100	Tegn nr:	105
Rev:	25.08.2014	G.nr/B.nr:	195/215	Kommune:	Lindås		

Kålås & Sønn byggevarehandel AS

Sauvågen 83, 5915 Hjelmås

Tlf 56353370, Faks 56353481