


Fasade nord

Fasade Sør

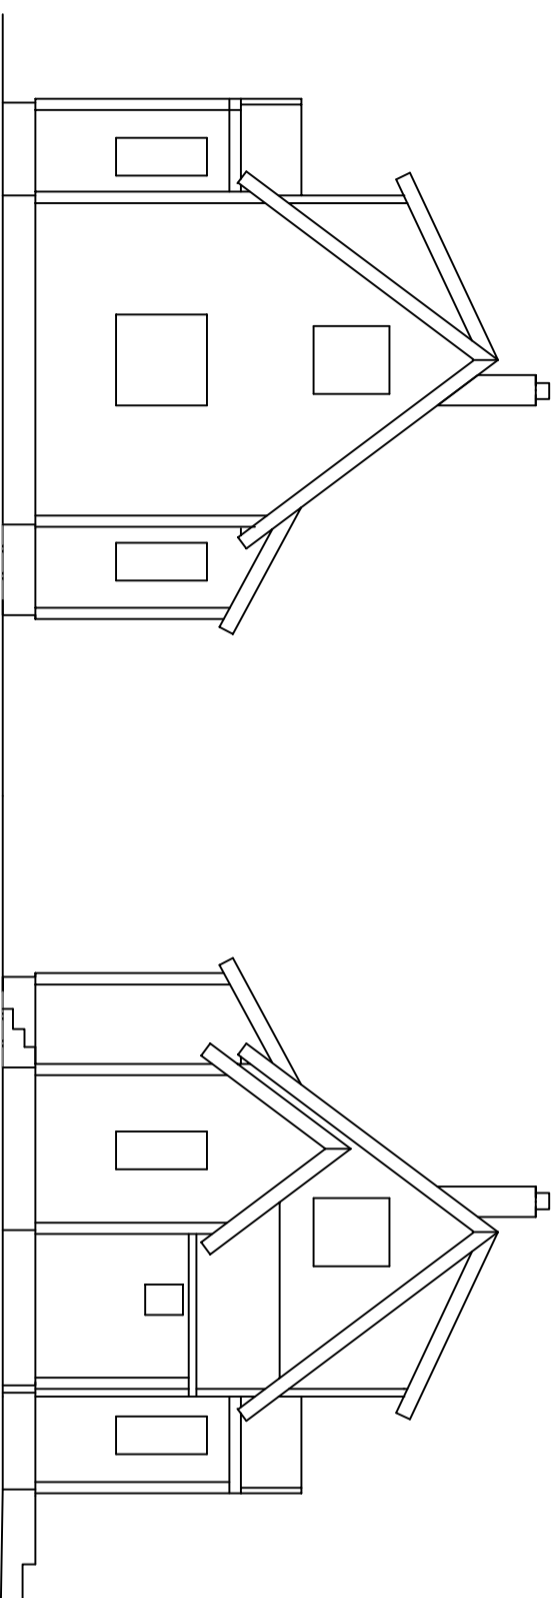

Fasade Vest

Fasade Aust

RIVNING
Fritidsbustad
gbnr 137/66
FASADER 1-100 A3
2606.2018

Tiltakshavar
Sommerro panorama as
osterfjordvegen 124
5914 Isdalstø