
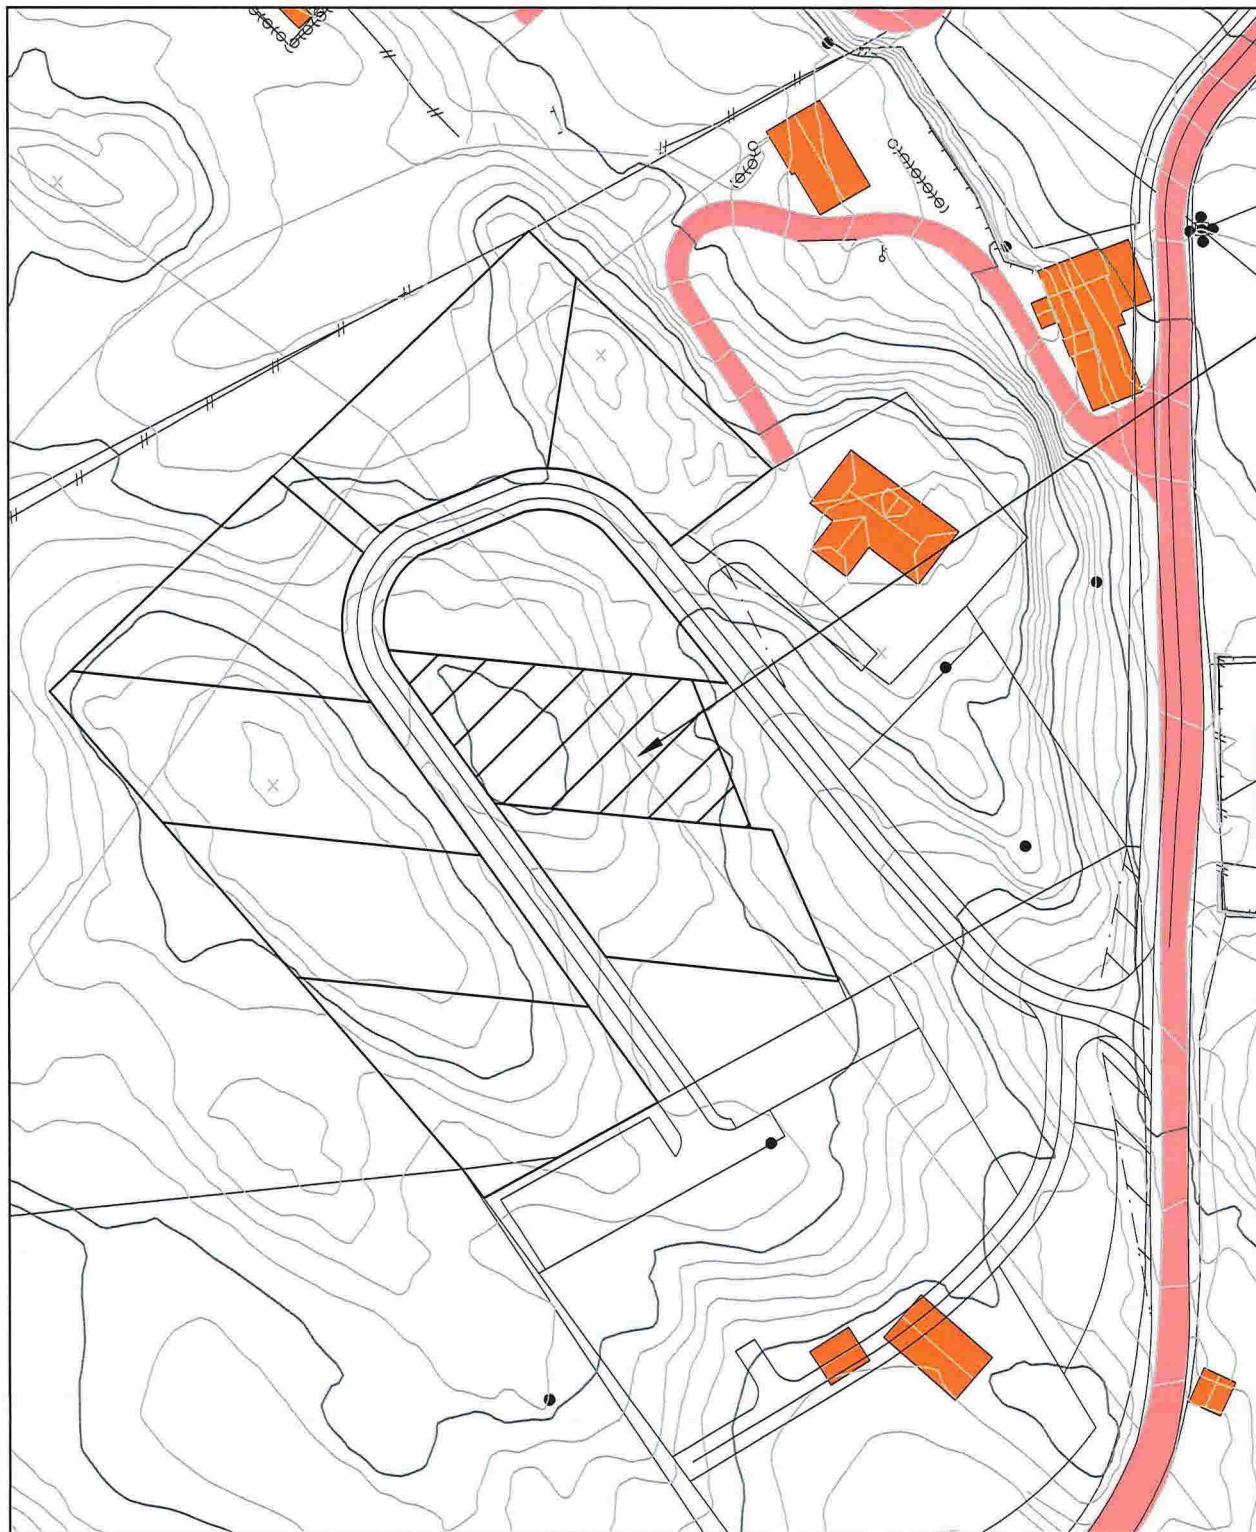


## FRÅDELINGSPLAN TOMT BF-1, LAUVÅSEN


GNR. 116/62, LINDÅS KOMMUNE


DATE/SIGN	NOTE!	ACCORDING TO INTERNATIONAL LAWS, THIS DRAWING IS THE PROPERTY OF ARKOCONSULT AS. THE DRAWING CAN NOT BE USED, MADE PUBLIC OR HANDED OVER TO A THIRD PART WITHOUT OUR WRITTEN CONSENT. ANY INFRINGEMENT WILL LEAD TO LEGAL PROCEEDINGS.	
	* PART OF DRAWING MAY NOT BE SHOWN IN SCALE * DO NOT TAKE MEASURES ON DRAWING * ONLY RELAY ON GIVE DIMENSIONS		
REV. DESCRIPTION	GAARD EIENDOMSUTVIKLING ENEBOLIGTOMTER, LAUVÅSEN	REVISION/DATE:	
	FRÅDELINGSPLAN TOMT BF-1	PROJECT NO.: 2014119	
		DRAWING NO.: 41914129A02	
	 ARKOCONSULT AS, Postboks 103, 5291 Valest.f. Tel.: 56390003 - Fax.: 56191130 - Mob.: 93241511 Mail: post@arkoconsult.no - Org.nr.: 997089782 MVA	SCALE: 1:500	FORMAT: A3
	DRAWN: PKT	DATE: 29.08.14	
	CHECKED:	DATE:	



FRÅDELINGSPLAN TOMT BF-2, LAUVÅSEN

GNR. 116/62, LINDÅS KOMMUNE


DATE/SIGN	NOTE!	ACCORDING TO INTERNATIONAL LAWS, THIS DRAWING IS THE PROPERTY OF ARKOCONSULT AS. THE DRAWING CAN NOT BE USED, MADE PUBLIC OR HANDED OVER TO A THIRD PART WITHOUT OUR WRITTEN CONSENT. ANY INFRINGEMENT WILL LEAD TO LEGAL PROCEEDINGS.	
	<ul style="list-style-type: none"> <li>* PART OF DRAWING MAY NOT BE SHOWN IN SCALE</li> <li>* DO NOT TAKE MEASURES ON DRAWING</li> <li>* ONLY RELAY ON GIVE DIMENSIONS</li> </ul>		
REV. DESCRIPTION	GAARD EIENDOMSUTVIKLING	REVISION/DATE:	
	ENEBOLIGTOMTER, LAUVÅSEN	PROJECT NO.: 2014119	
	FRÅDELINGSPLAN	DRAWING NO.:	
	TOMT BF-2	41914129A03	
	 ARKOCONSULT AS, Postboks 103, 5291 Valest.f. Tel.: 56390003 - Fax.: 56191130 - Mob.: 93241511 Mail: post@arkoconsult.no - Org.nr.: 997089782 MVA	SCALE: 1:500	FORMAT: A3
		DRAWN: PKT	DATE: 29.08.14
		CHECKED:	DATE:

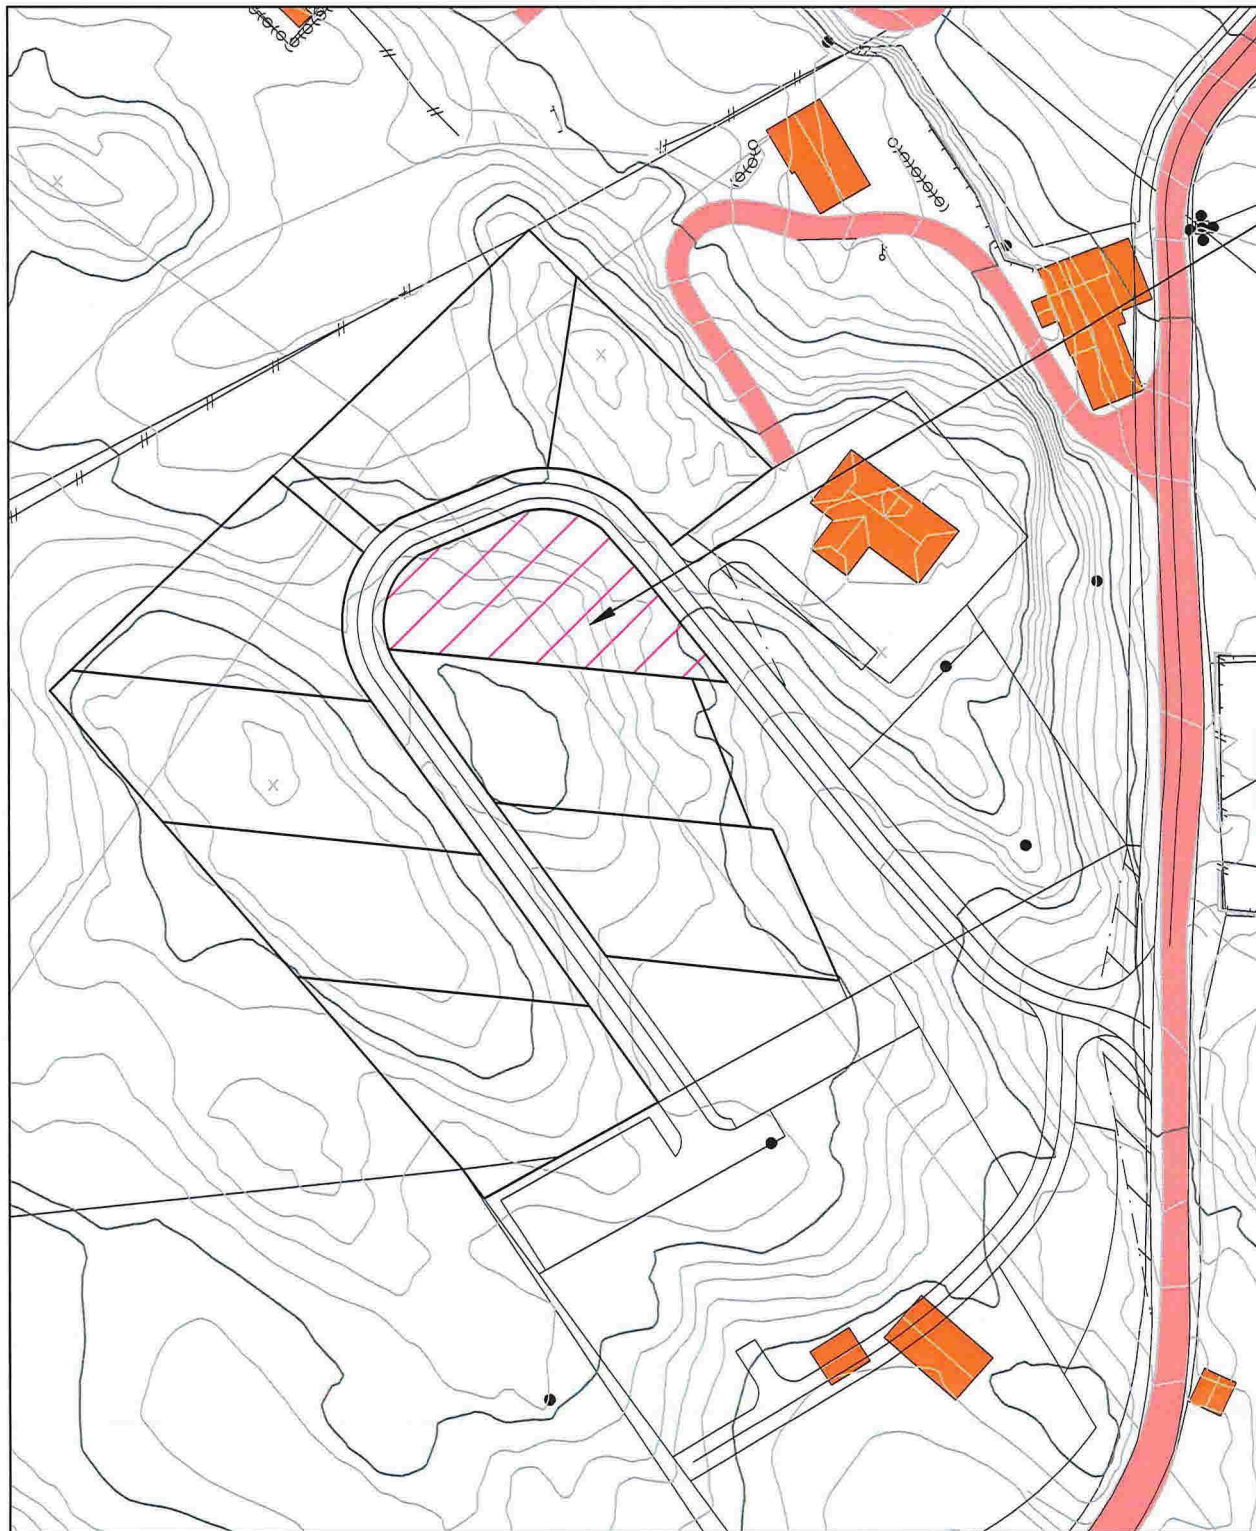


FRÅDELING TOMT BF-3

FRÅDELINGSPLAN TOMT BF-3, LAUVÅSEN

GNR. 116/62, LINDÅS KOMMUNE

DATE/SIGN	NOTE!	ACCORDING TO INTERNATIONAL LAWS, THIS DRAWING IS THE PROPERTY OF ARKOCONSULT AS. THE DRAWING CAN NOT BE USED, MADE PUBLIC OR HANDED OVER TO A THIRD PART WITHOUT OUR WRITTEN CONSENT. ANY INFRINGEMENT WILL LEAD TO LEGAL PROCEEDINGS.	
	* PART OF DRAWING MAY NOT BE SHOWN IN SCALE * DO NOT TAKE MEASURES ON DRAWING * ONLY RELAY ON GIVE DIMENSIONS		
REV. DESCRIPTION	GAARD EIENDOMSUTVIKLING ENEBOLIGTOMTER, LAUVÅSEN	REVISION/DATE:	
	FRÅDELINGSPLAN TOMT BF-3	PROJECT NO.: 2014119	
		DRAWING NO.:	
		41914129A04	
	 ARKOCONSULT AS, Postboks 103, 5291 Valest.f. Tel.: 56390003 - Fax.: 56191130 - Mob.: 93241511 Mail: post@arkoconsult.no - Org.nr.: 997089782 MVA	SCALE: 1:500	FORMAT: A3
		DRAWN: PKT	DATE: 29.08.14
		CHECKED:	DATE:

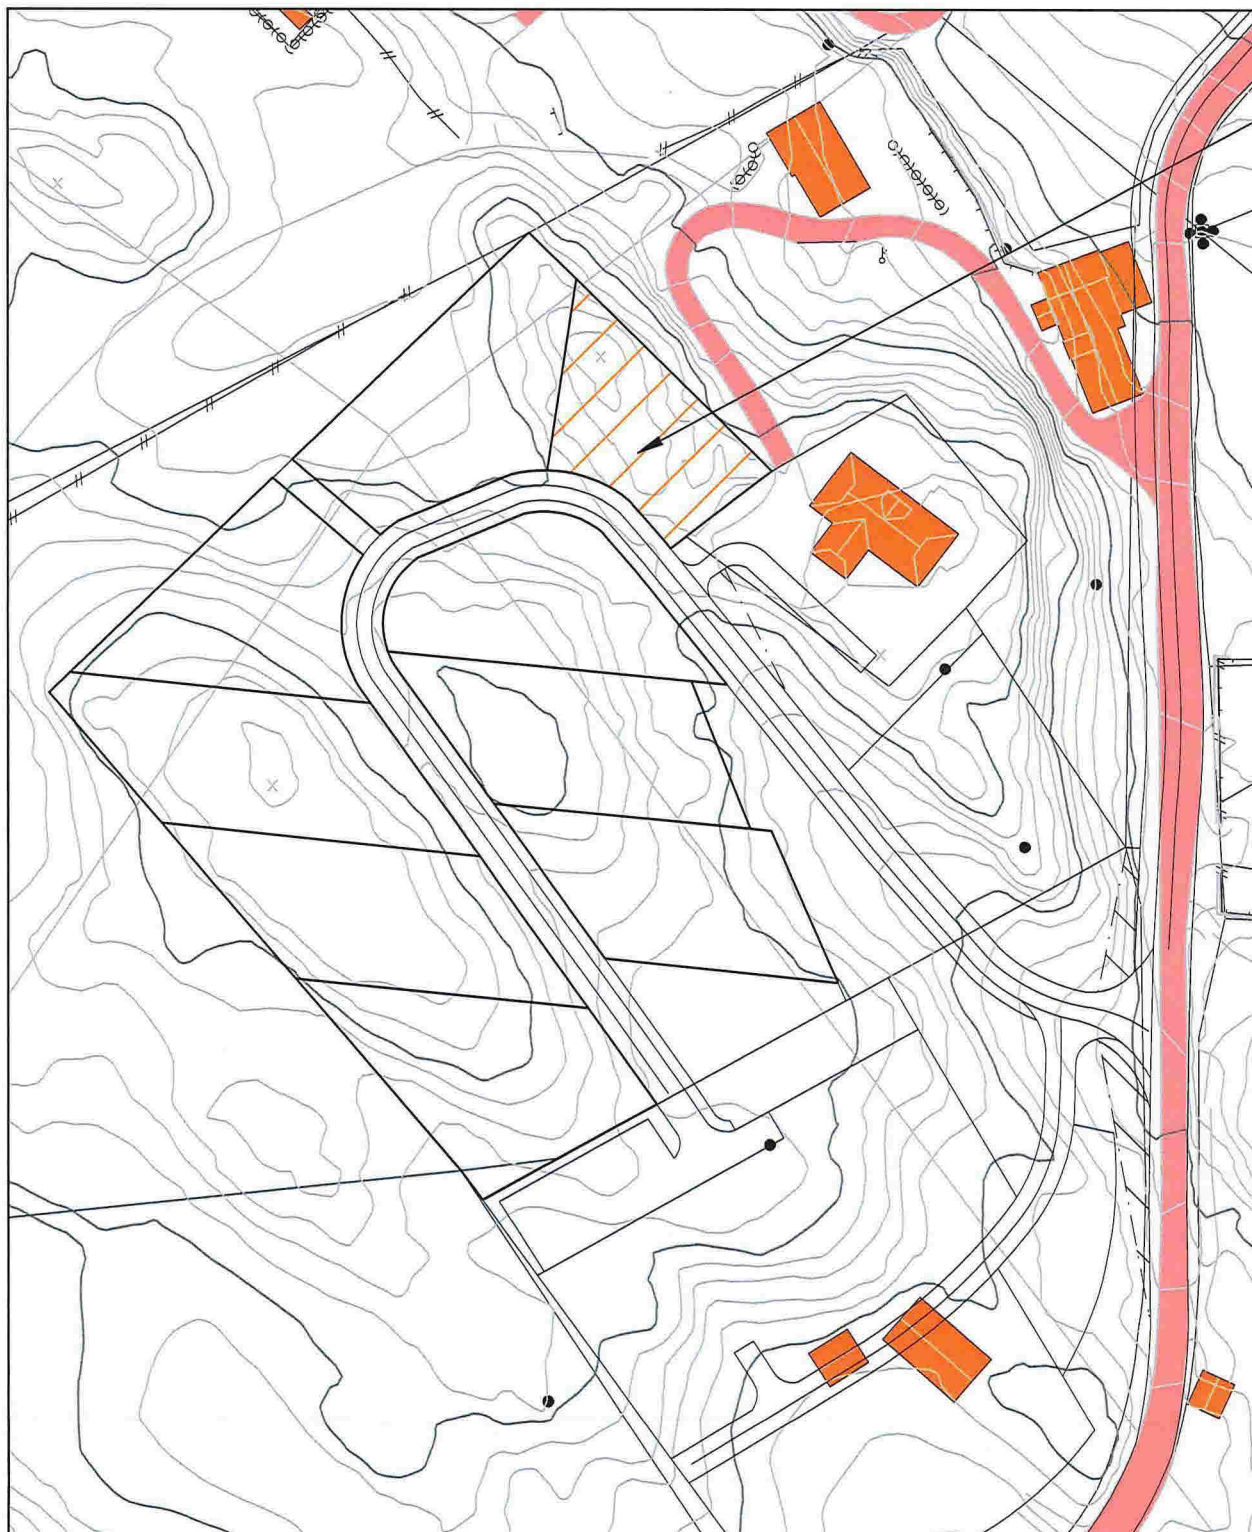


FRÅDELING TOMT BF-4

FRÅDELINGSPLAN TOMT BF-4, LAUVÅSEN

GNR. 116/62, LINDÅS KOMMUNE


DATE/SIGN	NOTE!	ACCORDING TO INTERNATIONAL LAWS, THIS DRAWING IS THE PROPERTY OF ARKOCONSULT AS. THE DRAWING CAN NOT BE USED, MADE PUBLIC OR HANDED OVER TO A THIRD PART WITHOUT OUR WRITTEN CONSENT. ANY INFRINGEMENT WILL LEAD TO LEGAL PROCEEDINGS.	
	<ul style="list-style-type: none"> <li>* PART OF DRAWING MAY NOT BE SHOWN IN SCALE</li> <li>* DO NOT TAKE MEASURES ON DRAWING</li> <li>* ONLY RELAY ON GIVE DIMENSIONS</li> </ul>		
REV. DESCRIPTION	GAARD EIENDOMSUTVIKLING	REVISION/DATE:	
	ENEBOLIGTOMTER, LAUVÅSEN	PROJECT NO.: 2014119	
	FRÅDELINGSPLAN	DRAWING NO.:	
	TOMT BF-4	41914129A05	
	 ARKOCONSULT AS, Postboks 103, 5291 Valest.f. Tel.: 56390003 - Fax.: 56191130 - Mob.: 93241511 Mail: post@arkoconsult.no - Org.nr.: 997089782 MVA	SCALE: 1:500	FORMAT: A3
		DRAWN: PKT	DATE: 29.08.14
		CHECKED:	DATE:

FRÅDELING TOMT BF-5

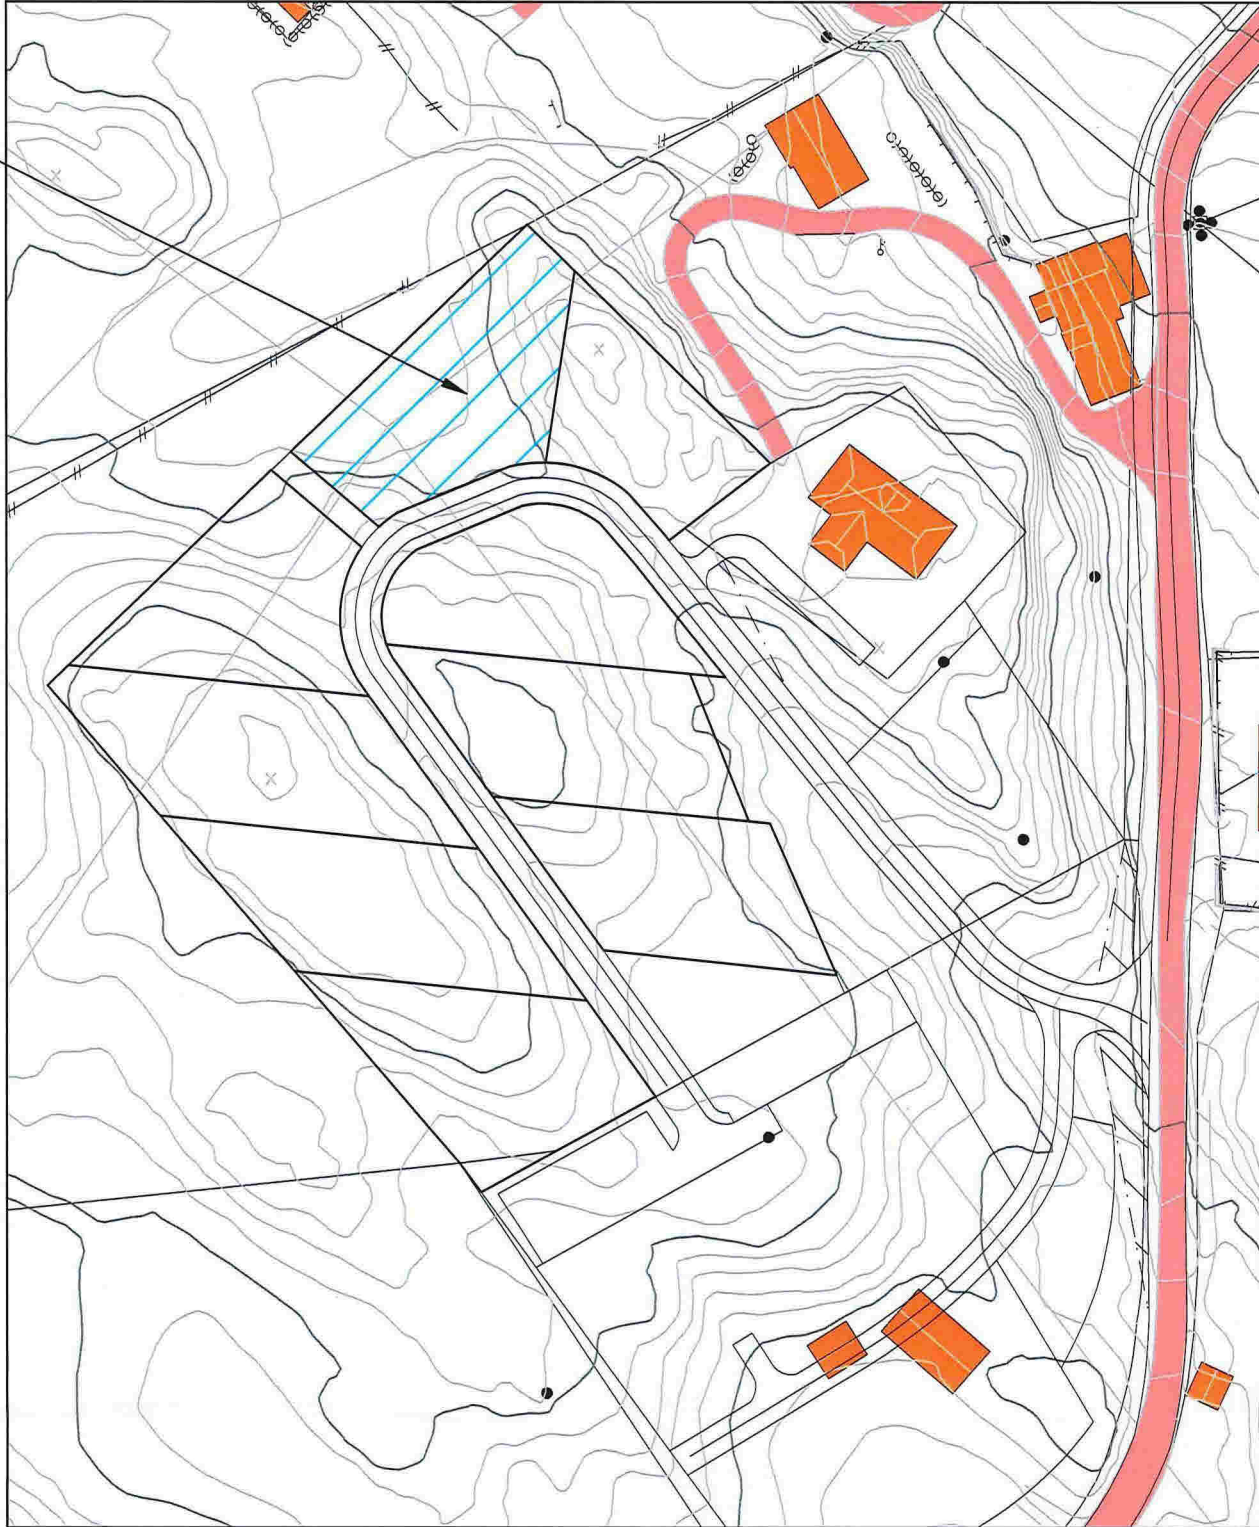


FRÅDELINGSPLAN TOMT BF-5, LAUVÅSEN

GNR. 116/62, LINDÅS KOMMUNE

DATE/SIGN	NOTE! * PART OF DRAWING MAY NOT BE SHOWN IN SCALE * DO NOT TAKE MEASURES ON DRAWING * ONLY RELAY ON GIVE DIMENSIONS	ACCORDING TO INTERNATIONAL LAWS, THIS DRAWING IS THE PROPERTY OF ARKOCONSULT AS. THE DRAWING CAN NOT BE USED, MADE PUBLIC OR HANDED OVER TO A THIRD PART WITHOUT OUR WRITTEN CONSENT. ANY INFRINGEMENT WILL LEAD TO LEGAL PROCEEDINGS.	
	GAARD EIENDOMSUTVIKLING ENEBOLIGTOMTER, LAUVÅSEN	REVISION/DATE: PROJECT NO.: 2014119	
REV. DESCRIPTION	FRÅDELINGSPLAN TOMT BF-5	DRAWING NO.: 41914129A06	
	 ARKOCONSULT AS, Postboks 103, 5291 Valest.f. Tel.: 56390003 - Fax.: 56191130 - Mob.: 93241511 Mail: post@arkoconsult.no - Org.nr.: 997089782 MVA	SCALE: 1:500	FORMAT: A3
		DRAWN: PKT	DATE: 29.08.14
	CHECKED:	DATE:	

FRÅDELING TOMT BF-6

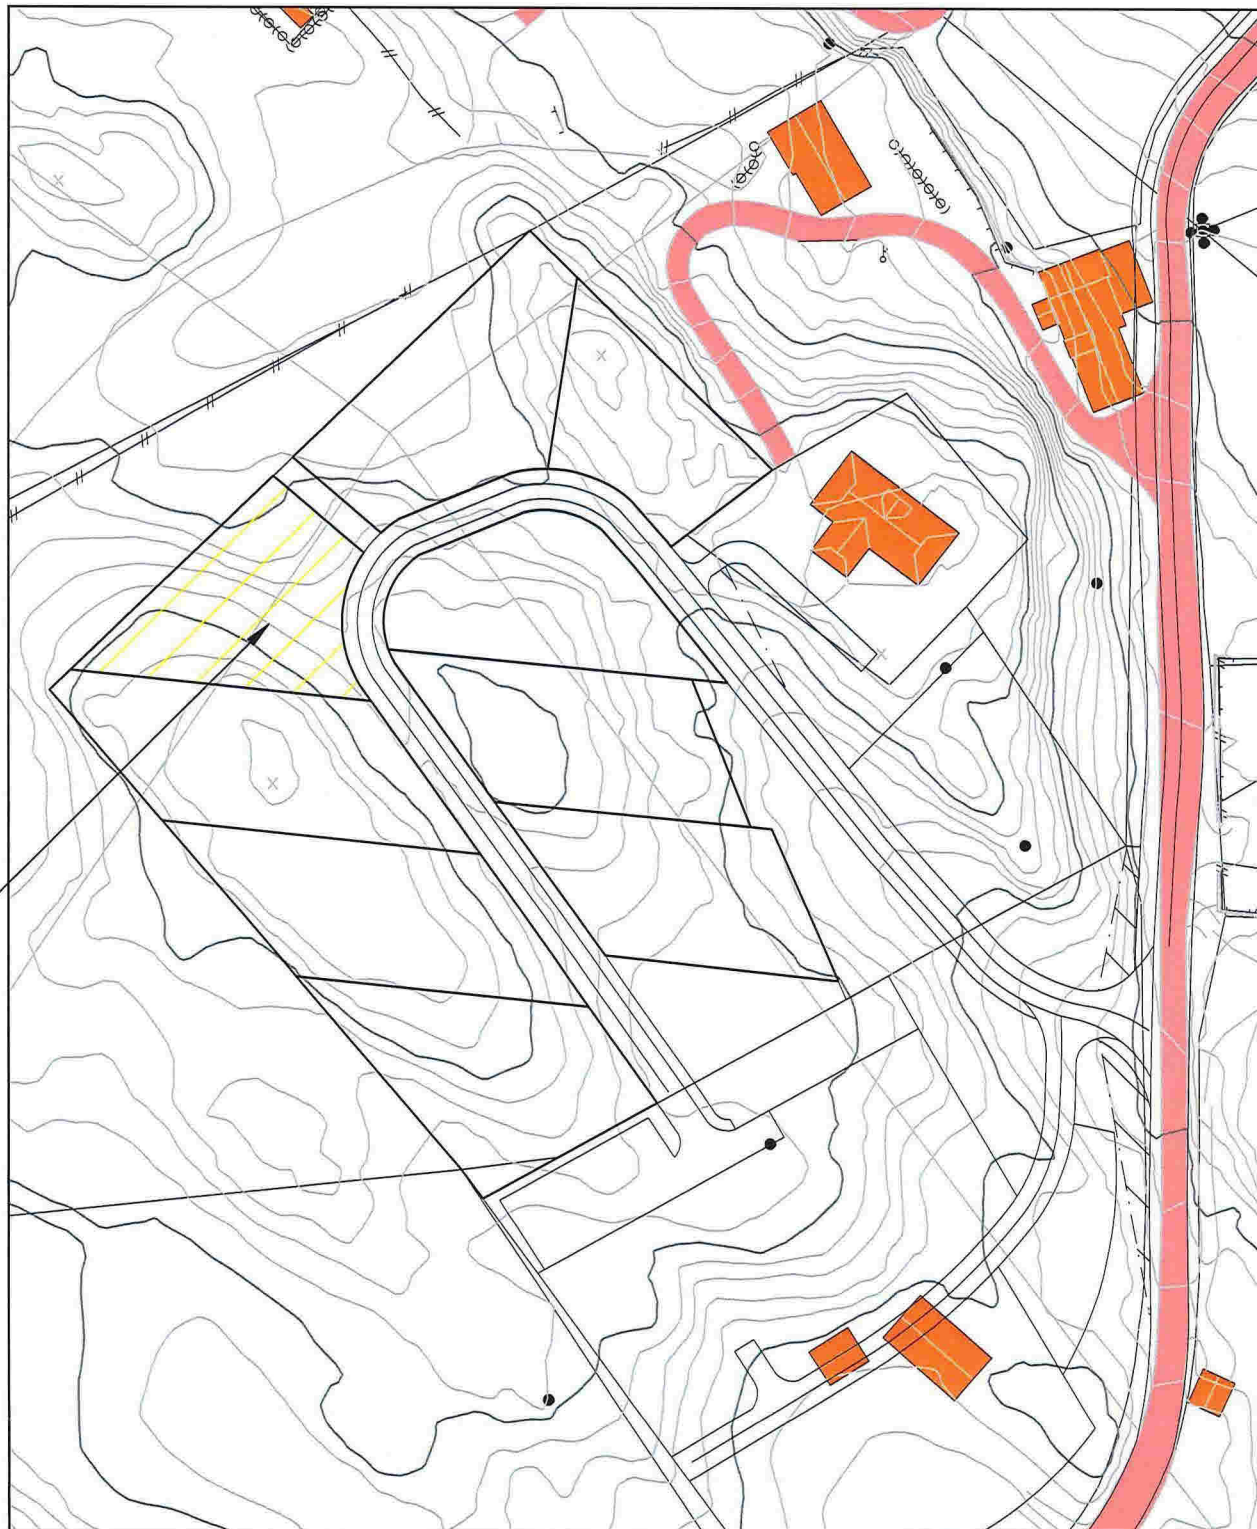

FRÅDELINGSPLAN TOMT BF-6, LAUVÅSEN

GNR. 116/62, LINDÅS KOMMUNE


DATE/SIGN	NOTE!	ACCORDING TO INTERNATIONAL LAWS, THIS DRAWING IS THE PROPERTY OF ARKOCONSULT AS. THE DRAWING CAN NOT BE USED, MADE PUBLIC OR HANDED OVER TO A THIRD PART WITHOUT OUR WRITTEN CONSENT. ANY INFRINGEMENT WILL LEAD TO LEGAL PROCEEDINGS.	
	<ul style="list-style-type: none"> <li>* PART OF DRAWING MAY NOT BE SHOWN IN SCALE</li> <li>* DO NOT TAKE MEASURES ON DRAWING</li> <li>* ONLY RELAY ON GIVE DIMENSIONS</li> </ul>		
REV. DESCRIPTION	GAARD EIENDOMSUTVIKLING	REVISION/DATE:	
	ENEBOLIGTOMTER, LAUVÅSEN	PROJECT NO.: 2014119	
	FRÅDELINGSPLAN	DRAWING NO.:	
	TOMT BF-6	41914129A07	
	 ARKOCONSULT AS, Postboks 103, 5291 Valest.f. Tel.: 56390003 - Fax.: 56191130 - Mob.: 93241511 Mail: post@arkoconsult.no - Org.nr.: 997089782 MVA	SCALE: 1:500	FORMAT: A3
		DRAWN: PKT	DATE: 29.08.14
		CHECKED:	DATE:

FRÅDELING TOMT BF-7




FRÅDELINGSPLAN TOMT BF-7, LAUVÅSEN

GNR. 116/62, LINDÅS KOMMUNE


DATE/SIGN	NOTE!	ACCORDING TO INTERNATIONAL LAWS, THIS DRAWING IS THE PROPERTY OF ARKOCONSULT AS. THE DRAWING CAN NOT BE USED, MADE PUBLIC OR HANDED OVER TO A THIRD PART WITHOUT OUR WRITTEN CONSENT. ANY INFRINGEMENT WILL LEAD TO LEGAL PROCEEDINGS.	
	<ul style="list-style-type: none"> <li>* PART OF DRAWING MAY NOT BE SHOWN IN SCALE</li> <li>* DO NOT TAKE MEASURES ON DRAWING</li> <li>* ONLY RELAY ON GIVE DIMENSIONS</li> </ul>		
REV. DESCRIPTION	GAARD EIENDOMSUTVIKLING	REVISION/DATE:	
	ENEBOLIGTOMTER, LAUVÅSEN	PROJECT NO.: 2014119	
	FRÅDELINGSPLAN TOMT BF-7	DRAWING NO.: 41914129A08	
	 ARKOCONSULT AS, Postboks 103, 5291 Valest.f. Tel.: 56390003 - Fax.: 56191130 - Mob.: 93241511 Mail: post@arkoconsult.no - Org.nr.: 997089782 MVA	SCALE: 1:500	FORMAT: A3
		DRAWN: PKT	DATE: 29.08.14
		CHECKED:	DATE:

FRÅDELING TOMT BF-8

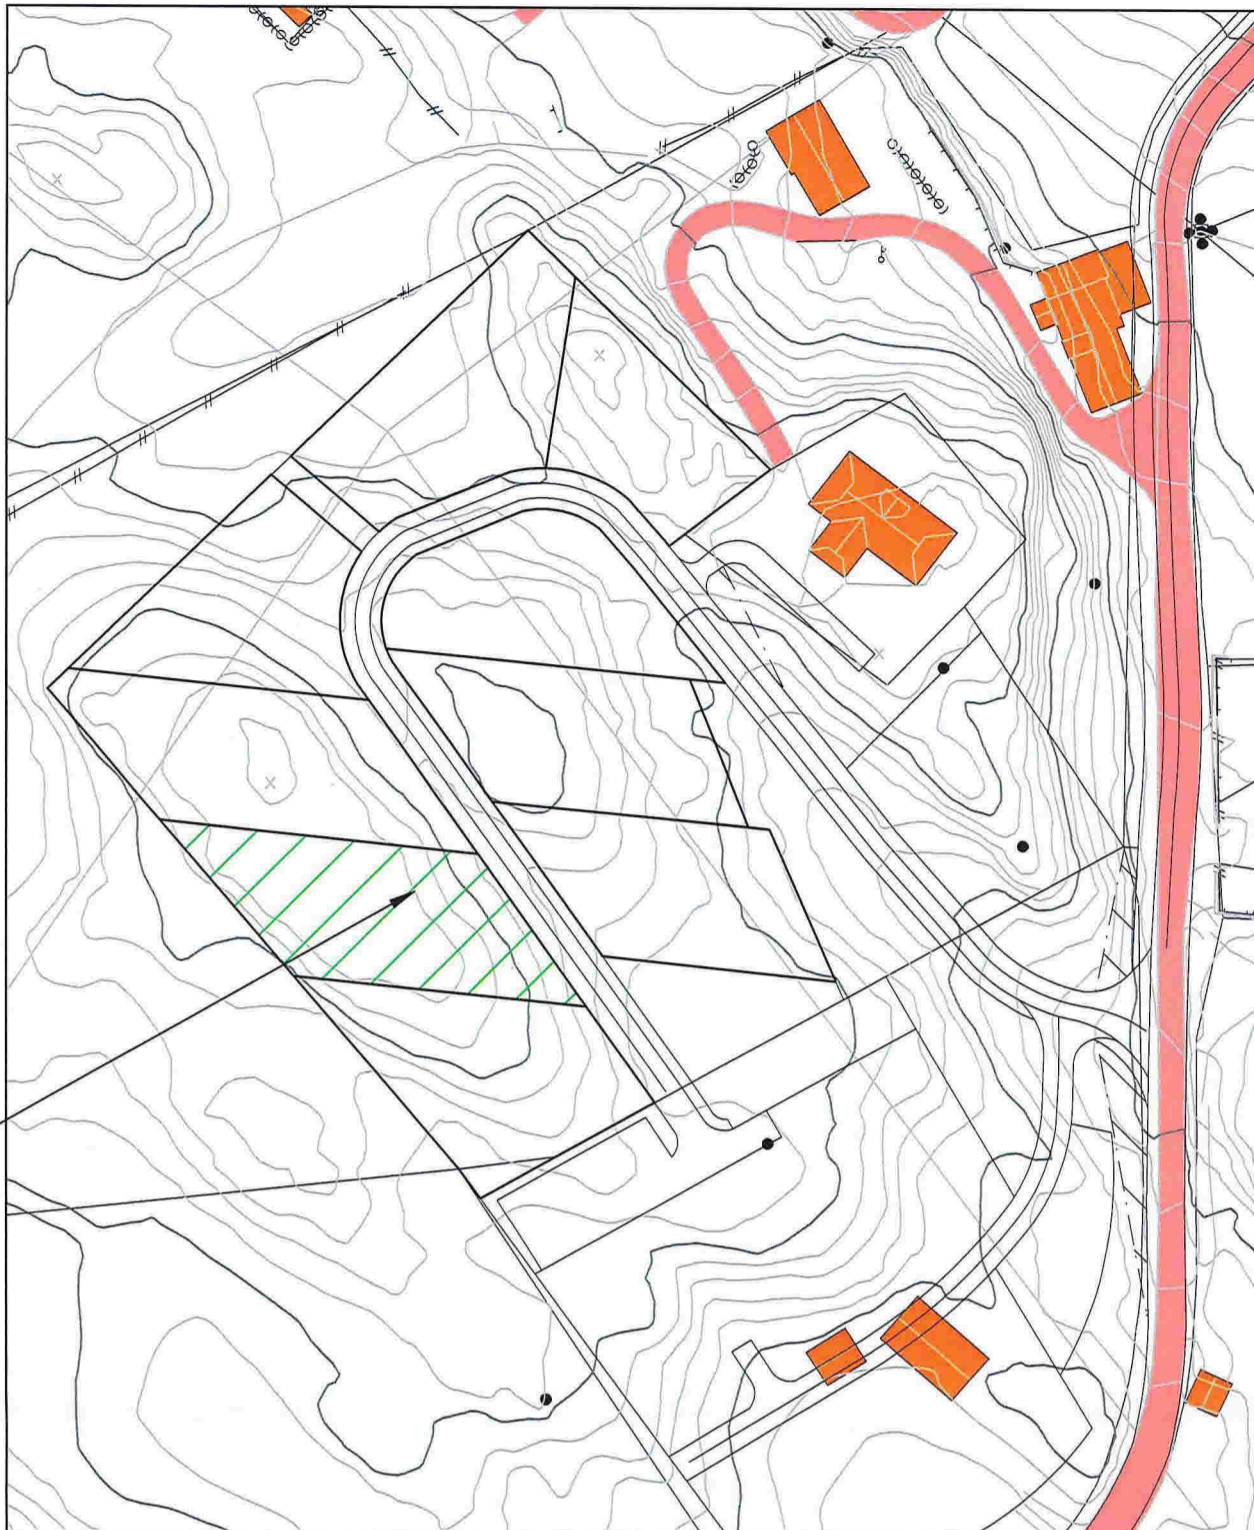


FRÅDELINGSPLAN TOMT BF-8, LAUVÅSEN

GNR. 116/62, LINDÅS KOMMUNE

DATE/SIGN	NOTE!	ACCORDING TO INTERNATIONAL LAWS, THIS DRAWING IS THE PROPERTY OF ARKOCONSULT AS. THE DRAWING CAN NOT BE USED, MADE PUBLIC OR HANDED OVER TO A THIRD PART WITHOUT OUR WRITTEN CONSENT. ANY INFRINGEMENT WILL LEAD TO LEGAL PROCEEDINGS.	
	<ul style="list-style-type: none"> <li>* PART OF DRAWING MAY NOT BE SHOWN IN SCALE</li> <li>* DO NOT TAKE MEASURES ON DRAWING</li> <li>* ONLY RELAY ON GIVE DIMENSIONS</li> </ul>		
REV. DESCRIPTION	GAARD EIENDOMSUTVIKLING	REVISION/DATE:	
	ENEBOLIGTOMTER, LAUVÅSEN	PROJECT NO.: 2014119	
	FRÅDELINGSPLAN	DRAWING NO.:	
	TOMT BF-8	41914129A09	
	 ARKOCONSULT AS, Postboks 103, 5291 Valest.f. Tel.: 56390003 - Fax.: 56191130 - Mob.: 93241511 Mail: post@arkoconsult.no - Org.nr.: 997089782 MVA	SCALE: 1:500	FORMAT: A3
		DRAWN: PKT	DATE: 29.08.14
		CHECKED:	DATE:




FRÅDELING TOMT BF-9

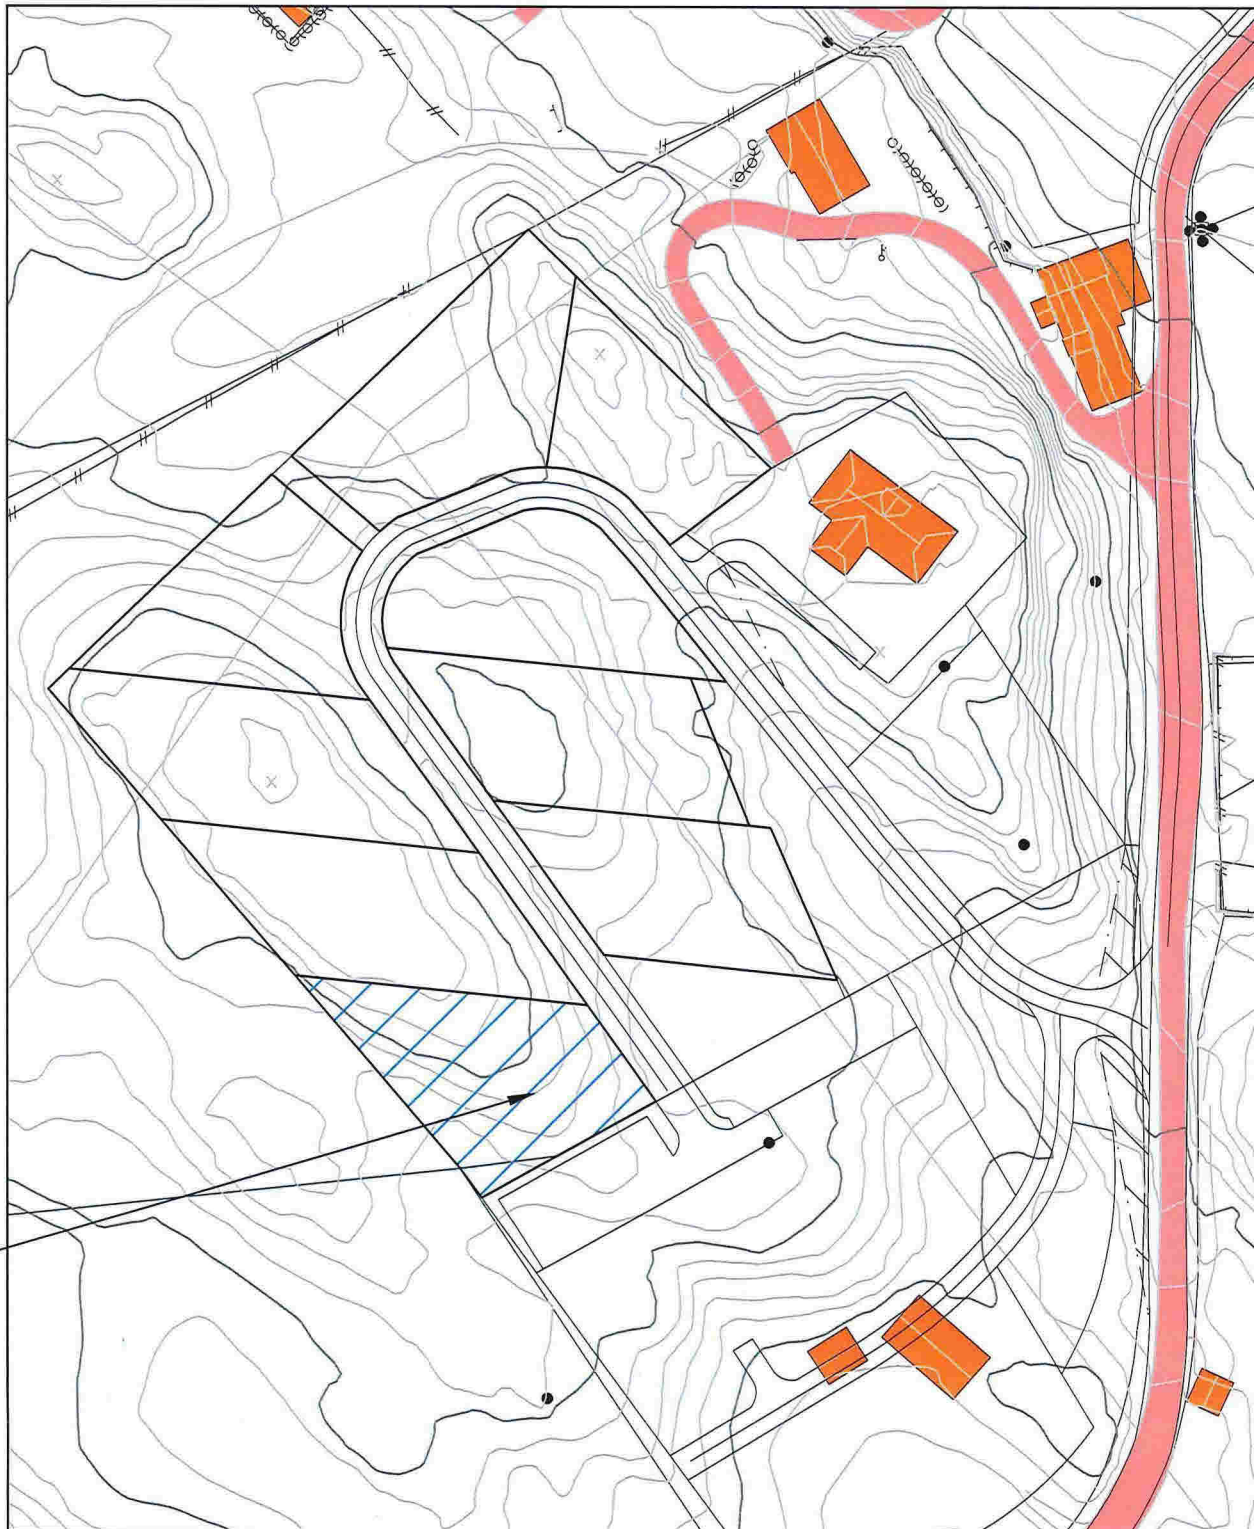

FRÅDELINGSPLAN TOMT BF-9, LAUVÅSEN

GNR. 116/62, LINDÅS KOMMUNE

DATE/SIGN	NOTE! * PART OF DRAWING MAY NOT BE SHOWN IN SCALE * DO NOT TAKE MEASURES ON DRAWING * ONLY RELAY ON GIVE DIMENSIONS	ACCORDING TO INTERNATIONAL LAWS, THIS DRAWING IS THE PROPERTY OF ARKOCONSULT AS. THE DRAWING CAN NOT BE USED, MADE PUBLIC OR HANDED OVER TO A THIRD PART WITHOUT OUR WRITTEN CONSENT. ANY INFRINGEMENT WILL LEAD TO LEGAL PROCEEDINGS.	
	GAARD EIENDOMSUTVIKLING ENEBOLIGTOMTER, LAUVÅSEN	REVISION/DATE:	
REV. DESCRIPTION	FRÅDELINGSPLAN TOMT BF-9	PROJECT NO.: 2014119	
	 ARKOCONSULT AS, Postboks 103, 5291 Valest.f. Tel.: 56390003 - Fax.: 56191130 - Mob.: 93241511 Mail: post@arkoconsult.no - Org.nr.: 997089782 MVA	DRAWING NO.: <b>41914129A10</b>	
		SCALE: 1:500	FORMAT: A3
		DRAWN: PKT	DATE: 29.08.14
	CHECKED:	DATE:	