


HØVEDPLAN

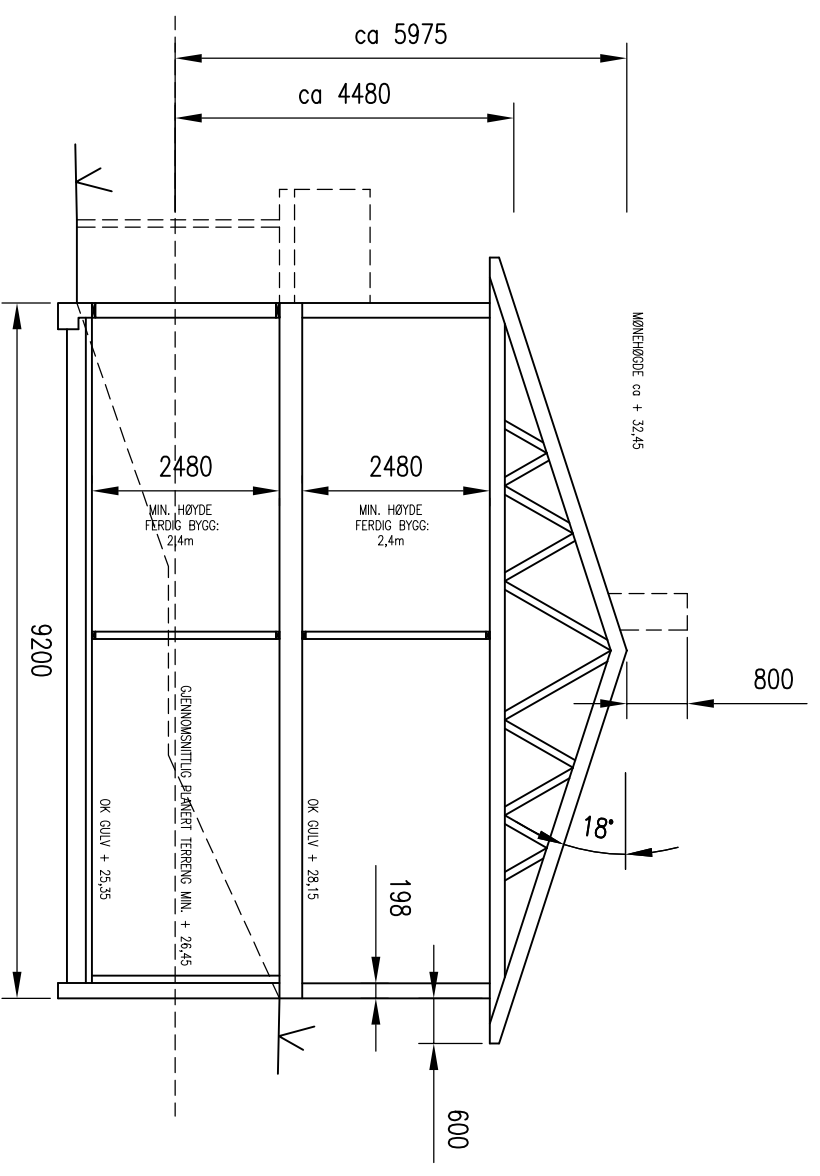

- NOTE!
- * PART OF DRAWING MAY NOT BE SHOWN IN SCALE
 - * DO NOT TAKE MEASURES ON DRAWING
 - * ONLY RELAY ON GIVE DIMENSIONS

ACCORDING TO INTERNATIONAL LAWS, THIS DRAWING IS THE PROPERTY OF ARKOCONSULT AS. THE DRAWING CAN NOT BE USED, MADE PUBLIC OR HANDED OVER TO A THIRD PART WITHOUT OUR WRITTEN CONSENT. ANY INFRINGEMENT WILL LEAD TO LEGAL PROCEEDINGS.

A	KORRIGERING KOTEHØGDER	02.05.18/PKT
REV.	DESCRIPTION	DATE/SIGN
	2 MANNNS BOLIG HØVEDPLAN OG SNITT	
	BOLIG & EIENDOM AS RISASJØEN, 123/102	
	PROJECT NO.: 2014102	REVISION/DATE: A/02.05.18
	DRAWING NO.: 20714102A02	
	SCALE: 1:100	FORMAT: A3
	DRAWN: LAH	DATE: 28.10.15
	CHECKED:	DATE:



ARKOCONSULT AS, Postboks 103, 5291 Væstf.,
Tel.: 56390003 – Fax.: 56191130 – Mob.: 93241511
Mail: post@arkoconsult.no – Org.nr.: 997089782 MVA