



FASADE SØR VEST

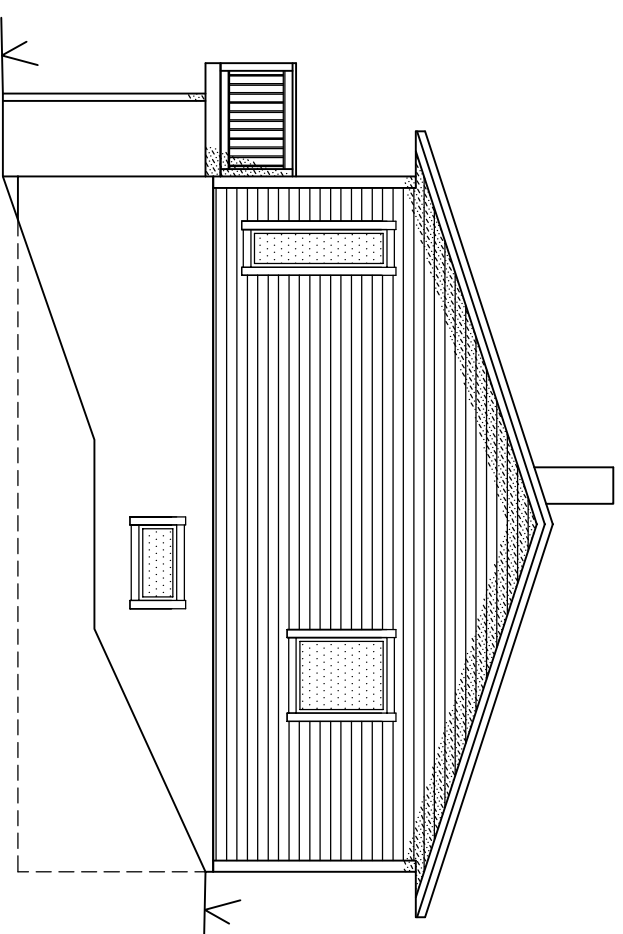

FASADE SØR ØST

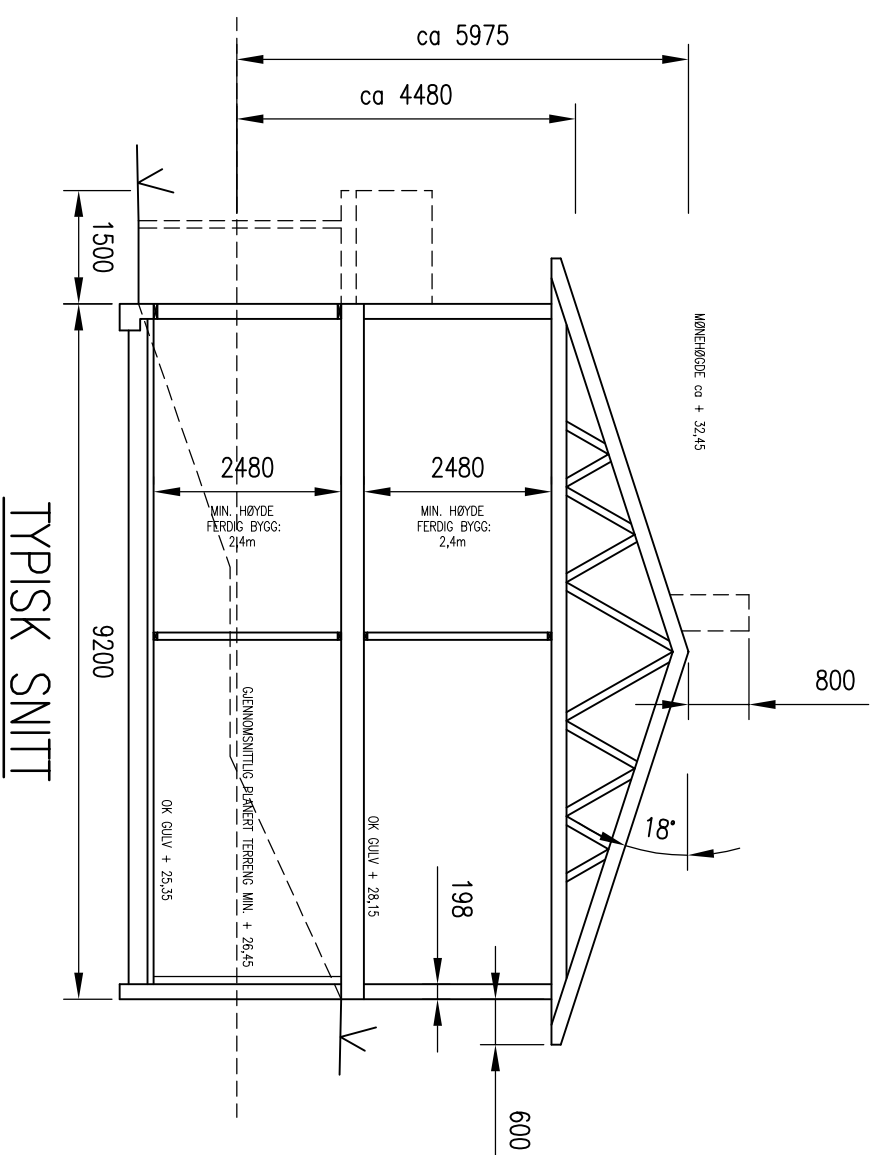

TYPISK SNITT

| | | |
|------|---|---|
| A | KORRIGERING KOTEHØGDER | 02.05.18/PKT |
| REV. | DESCRIPTION | DATE/SIGN |
| | <p>NOTE!</p> <ul style="list-style-type: none"> * PART OF DRAWING MAY NOT BE SHOWN IN SCALE * DO NOT TAKE MEASURES ON DRAWING * ONLY RELAY ON GIVE DIMENSIONS | <p>ACCORDING TO INTERNATIONAL LAWS, THIS DRAWING IS THE PROPERTY OF ARKOCONSULT AS. THE DRAWING CAN NOT BE USED, MADE PUBLIC OR HANDED OVER TO A THIRD PART WITHOUT OUR WRITTEN CONSENT. ANY INFRINGEMENT WILL LEAD TO LEGAL PROCEEDINGS.</p> |
| | <p>BOLIG & EIENDOM AS RISASJØEN, 123/102</p> | <p>REVISION/DATE: A/02.05.18</p> |
| | <p>2 MANNNS BOLIG FASADER OG SNITT</p> | <p>PROJECT NO.: 2014102</p> |
| | <p>SCALE: 1:100 DRAWN: LAH CHECKED:</p> | <p>DRAWING NO.: 20714102A03 DATE: 09.02.16</p> |

arkoconsult

ARKOCONSULT AS, Postboks 103, 5291 Vaestf.
Tel.: 56390003 – Fax.: 56191130 – Mob.: 93241511
Mail: post@arkoconsult.no – Org.nr.: 997089782 MVA