



HAGEFASADE MOT SÖR

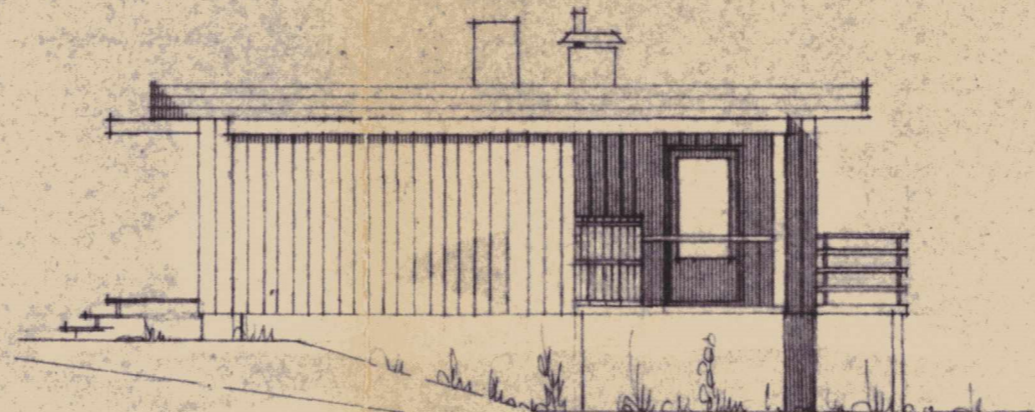


GAVL MOT VEST

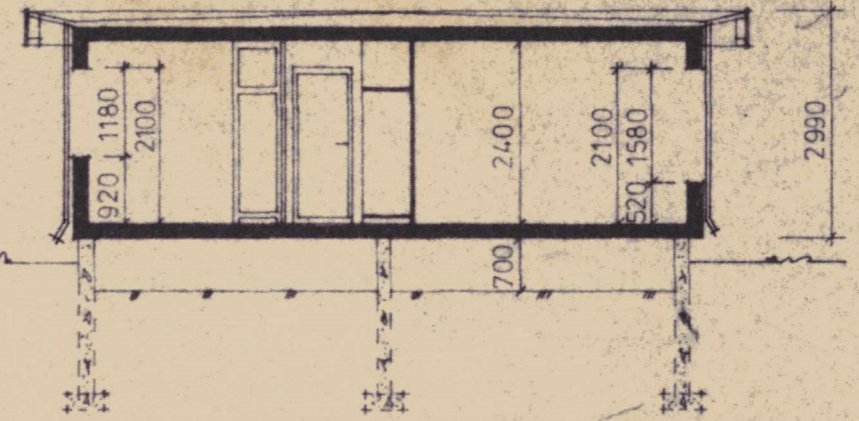


SNITT A-A


GODTEKE
29 MARS 1971
Lindås Bygningsråd

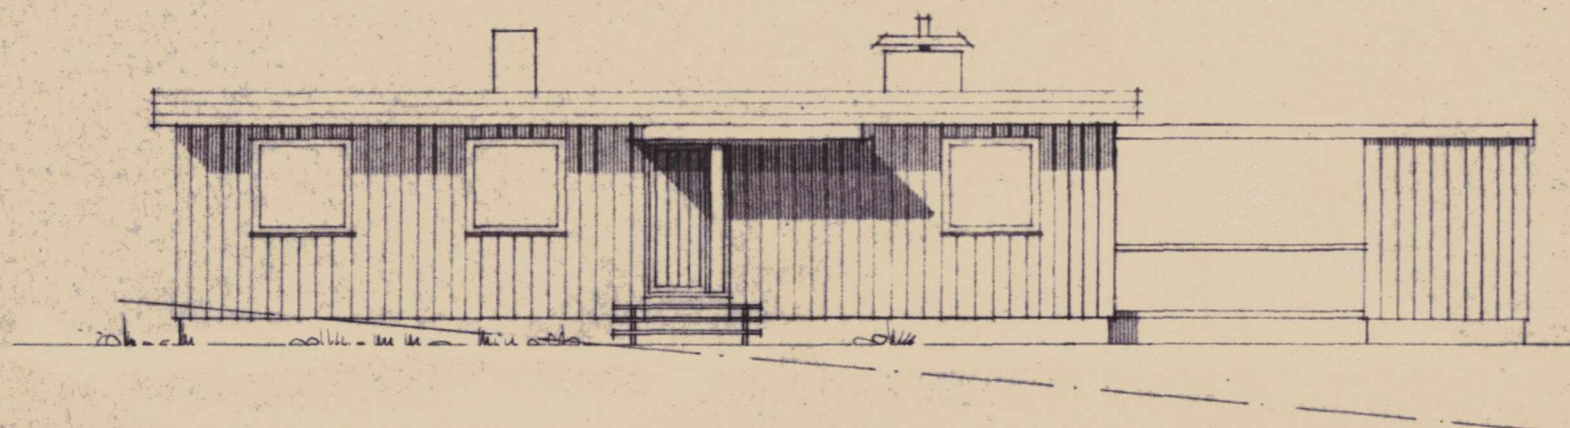


INNGANGSFASADE MOT NORD

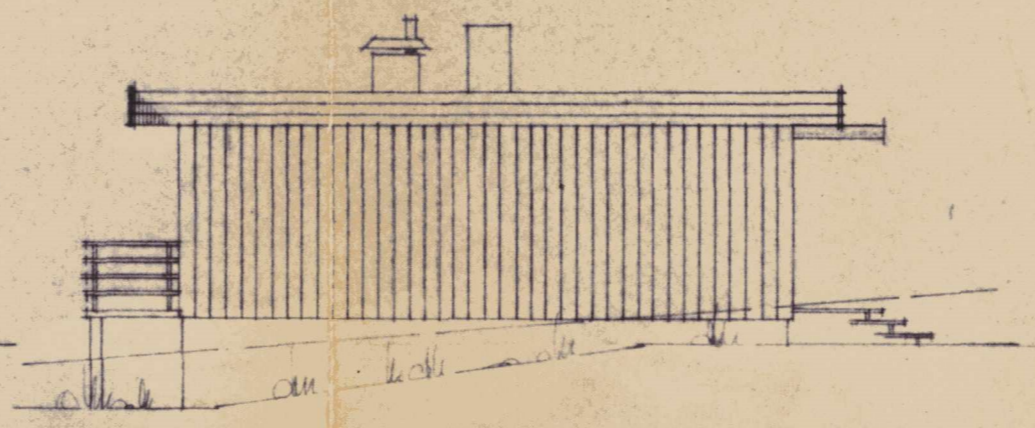


GAVL MOT ÖST

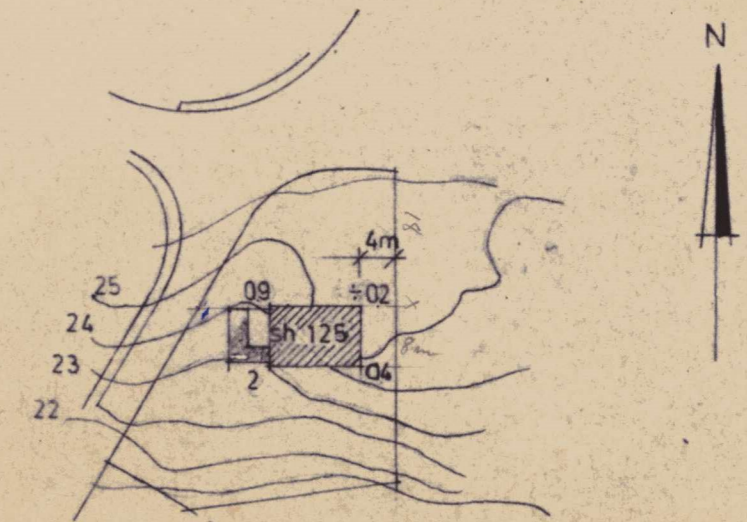

SITUASJONSPLAN 1:1000

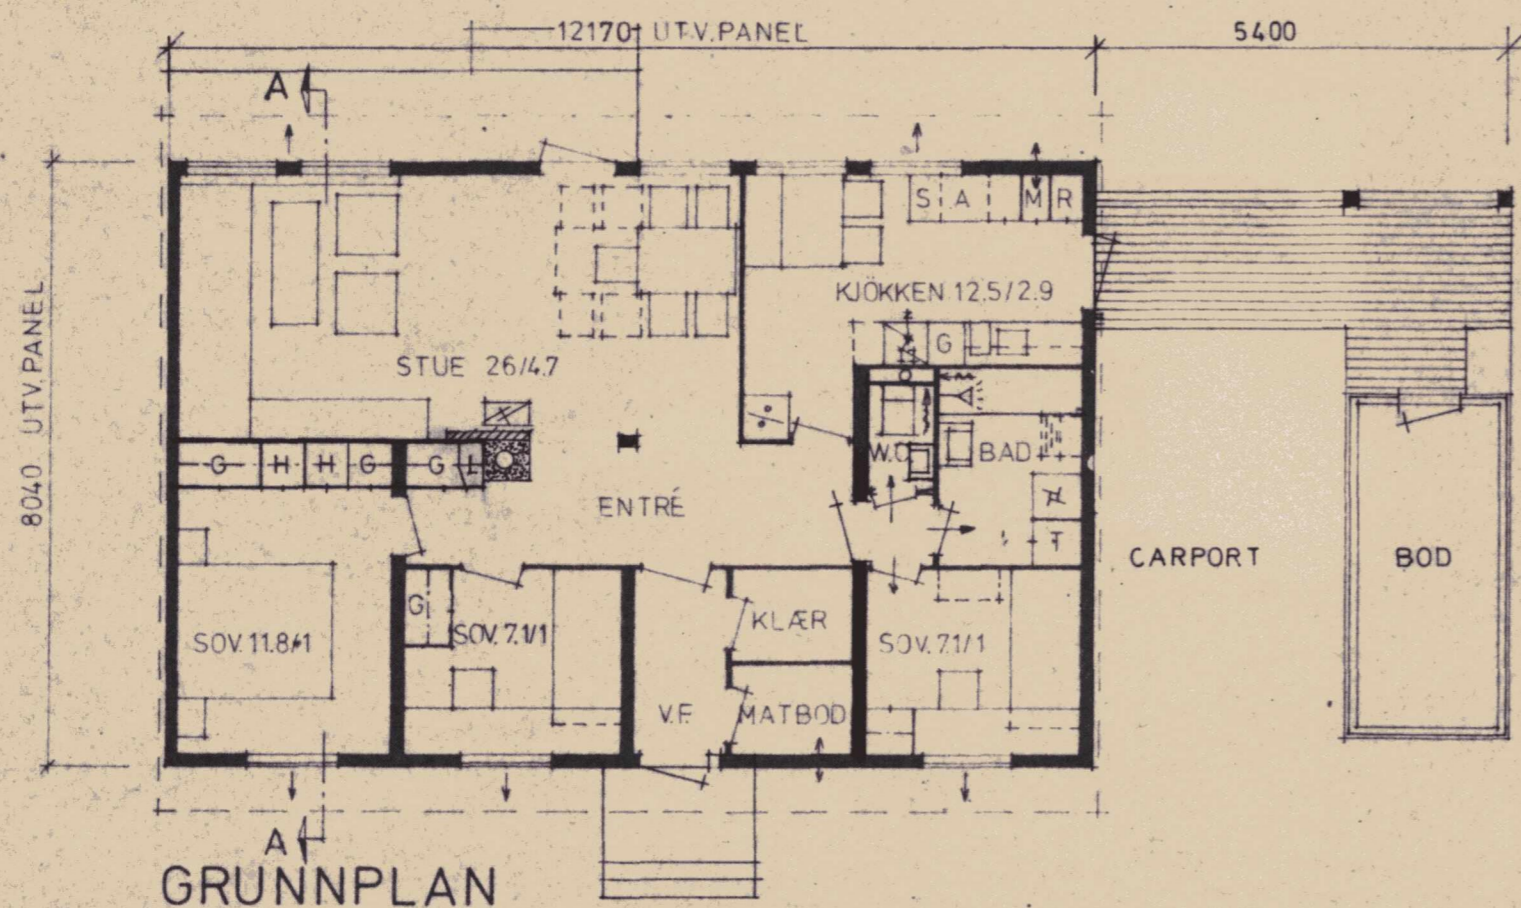

GRUNNPLAN

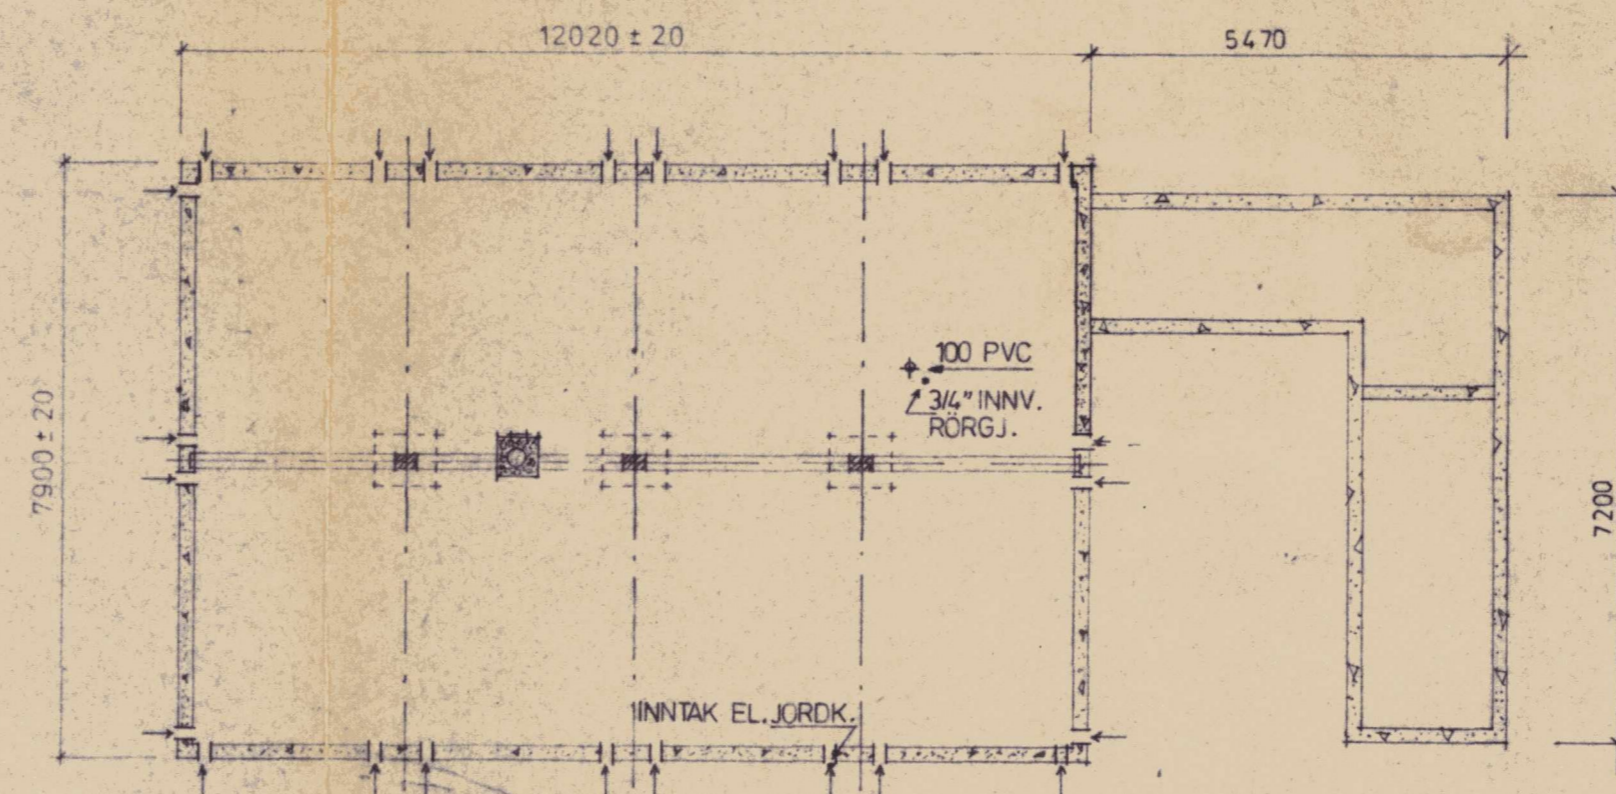

FUNDAMENTPLAN

HANDSAM DEN
16 NOV. 1976
LINDÅS BYGNINGSRÅD

LINDÅS KOMMUNE
KOMMUNE-
INGENJÖRKONTORET
00157 - 8.2.71
Arkiv nr. 188-102/98

DENNE TEGNING ER
1/5 MOELVEN BRUGS EIENDOM
TILLÅTES IKKE KOPIERT ELLEF
BENYTTET AV ANDRE.

ANMERKN.
ANGITT GULVAREAL = BRUTTO
--- LYSFLATE = NETTO
MINSTE LYSFLATE = 10% AV NETTO GULVAREAL

GODTEKE
29 MARS 1971
Lindås Bygningsråd

016 - 69 (HUSBANKENS REG.NR.)		SENIOR DI+N. FLATT TAK. UTEN KJELLER.	
ALF T. OLSEN, SKOGLIEN 5, BERGEN	MÅL	TEGN. 25.1.71	KB.
BYGGEPLASS:	1:100	KONTR. 25-1-71	✓
GNR. BR.NR.		ERST.FOR. 2-2914-1	
MOELVEN	A/S MOELVEN BRUG 2391 MOELV TELEFON 065/47 281	2-2914-4	REV.