




Garasje fasade  
Storneset 8 5915 Hjeltnis  
1:100 15.8.18. R.K

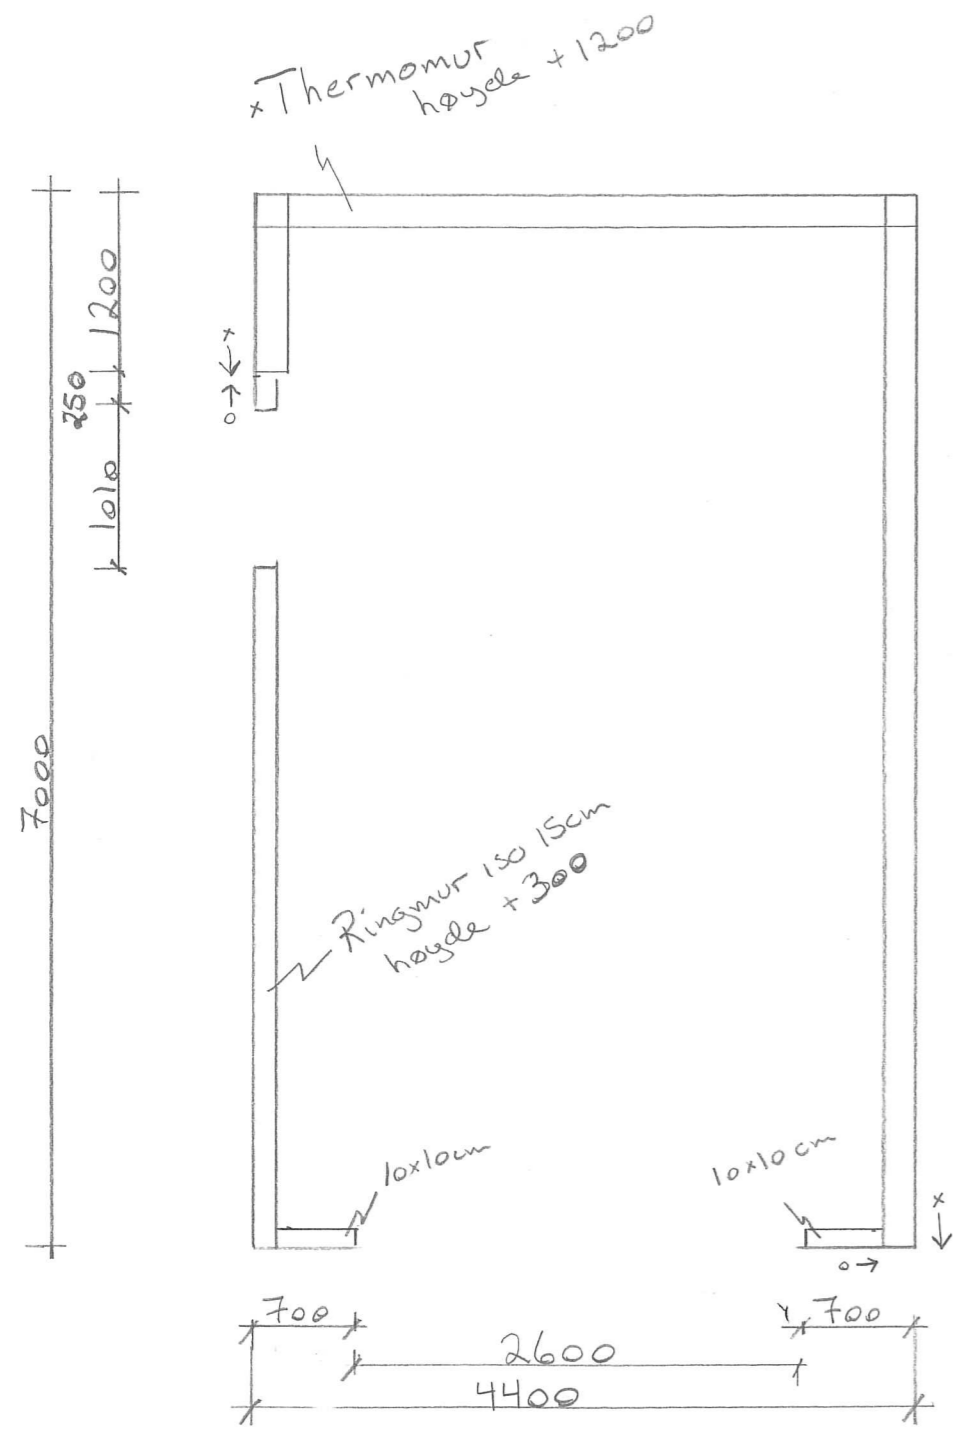

Fundamentplan 1:50

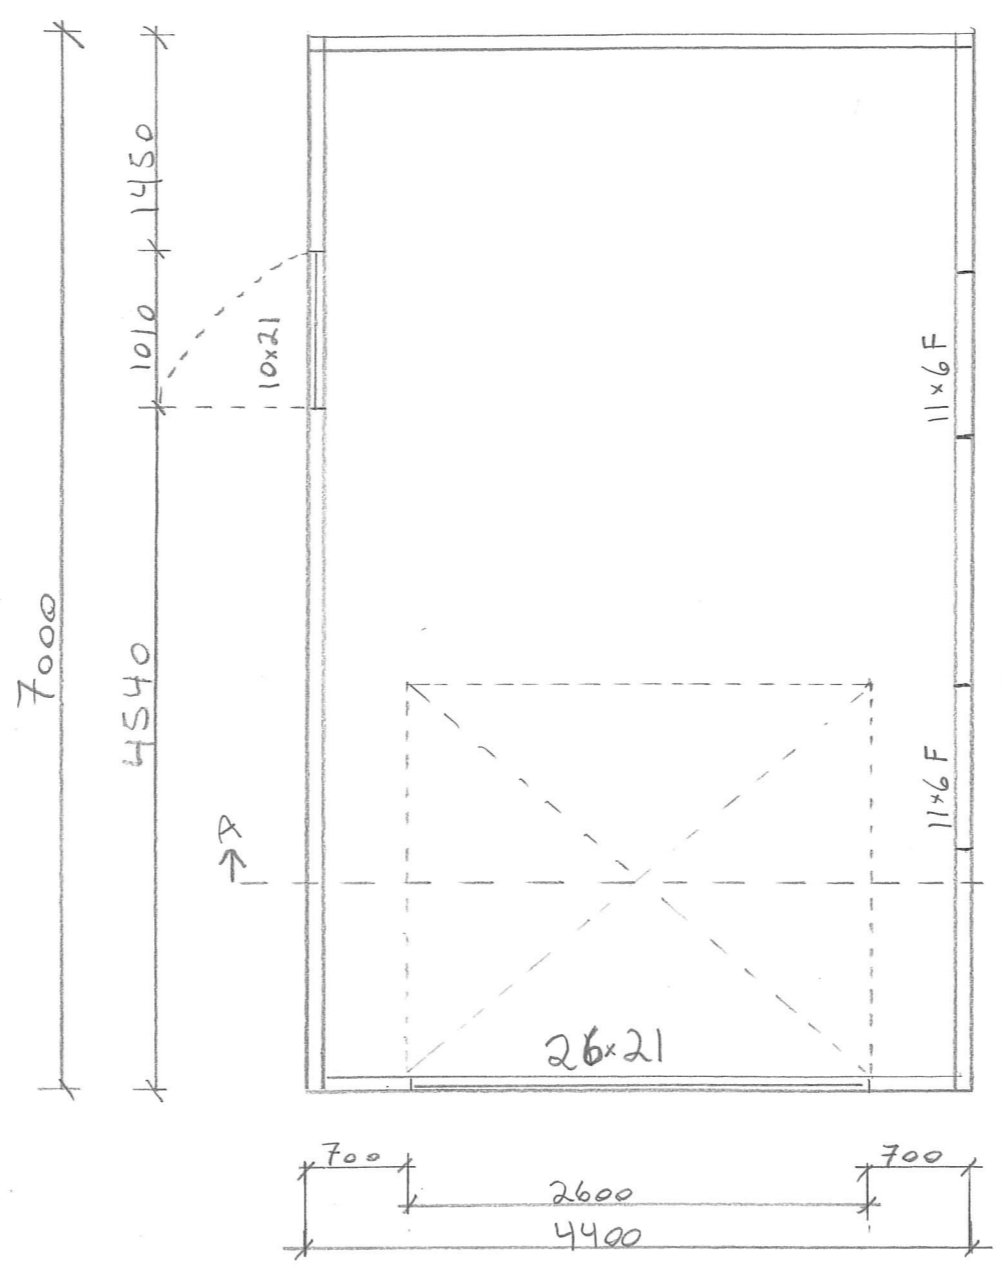

Hovedplan 1:50

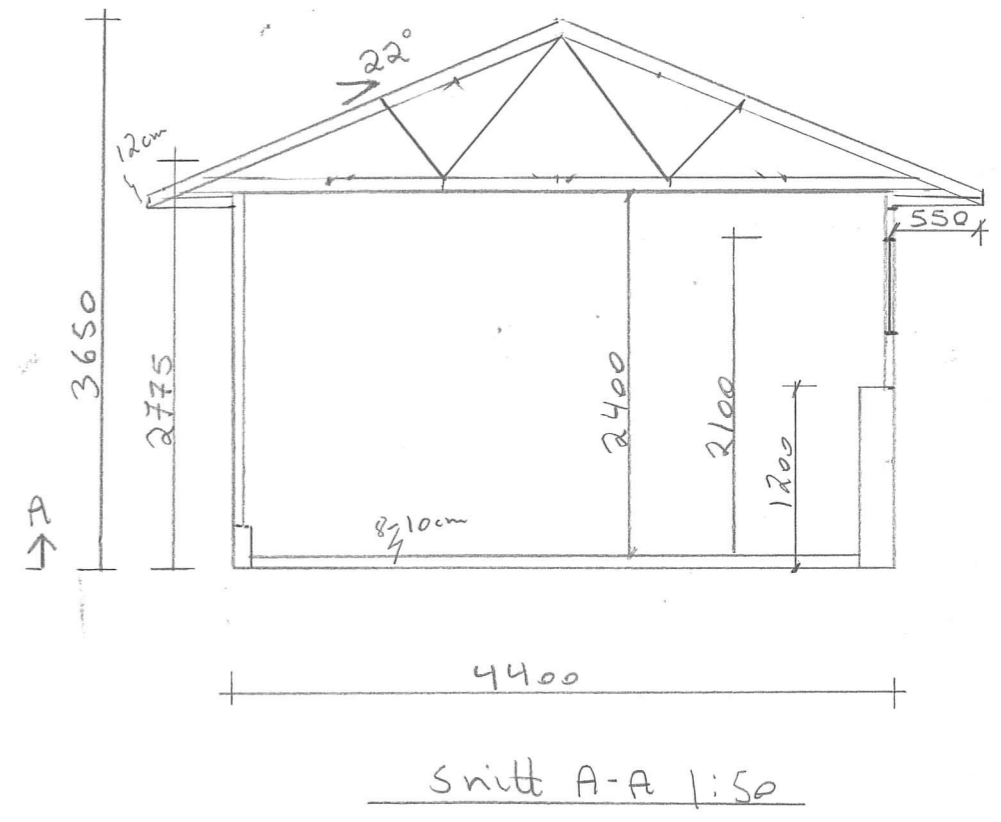

Snitt A-A 1:50

Garasje plan, snitt  
Storneset 8 5915 Hjeltnås  
15.8.18 R.K