


All rights reserved. Passing on and copying of this document, use and communication of its contents not permitted without written authorization.

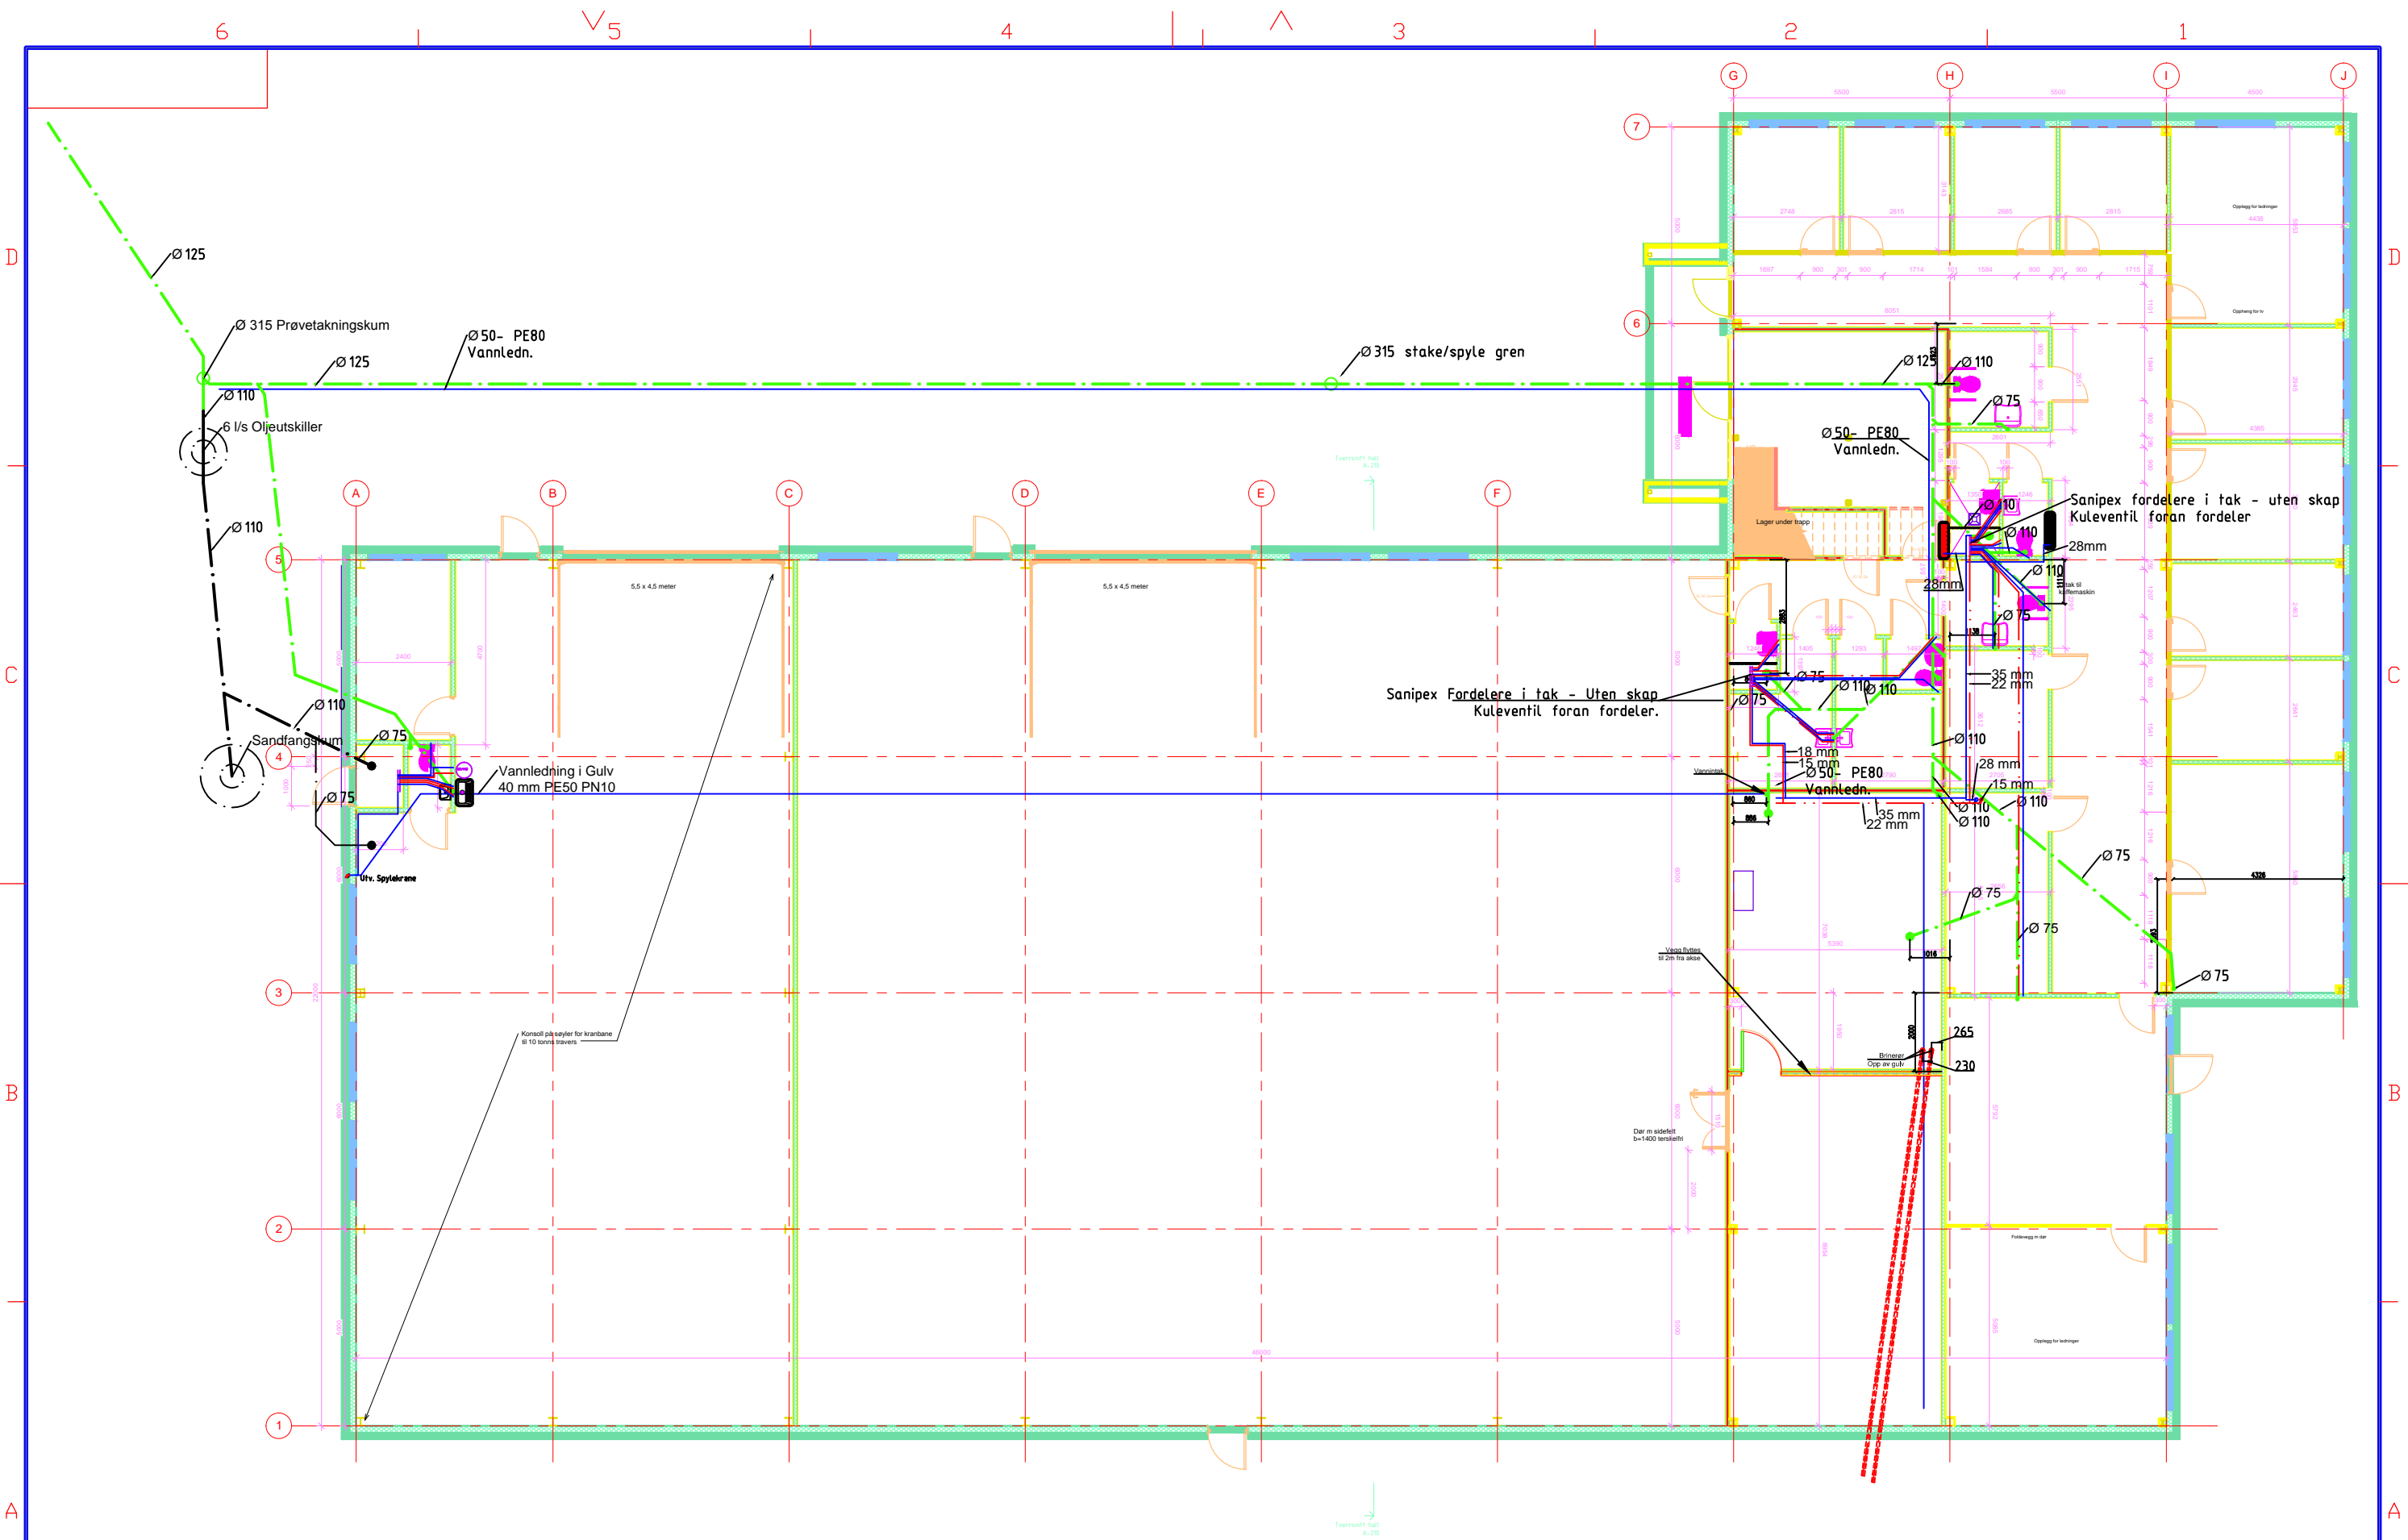

Dato	27.02.2014	Prosjekt/Region	H.M.N.	Sub-prosjekt		Revisjon	
Prosjektansvarlig		Tegner		Wassermann			
Tittel H.Sandvik Eiendom Galteråsen Lindås Rør & Sanitar AS						Erstatning for: Tegningens:	
						Plan 01	