


G/B-NR 125/44

MARINETT EIENDOM
SKISSE Plassering
Ny HALL 11/9-14
M = 1:100(A3) ØXaxe



VEDLEGA E-2
Bilde av "ny" plasthall.

img_0772.jpg (3264x2448x24b jpeg)

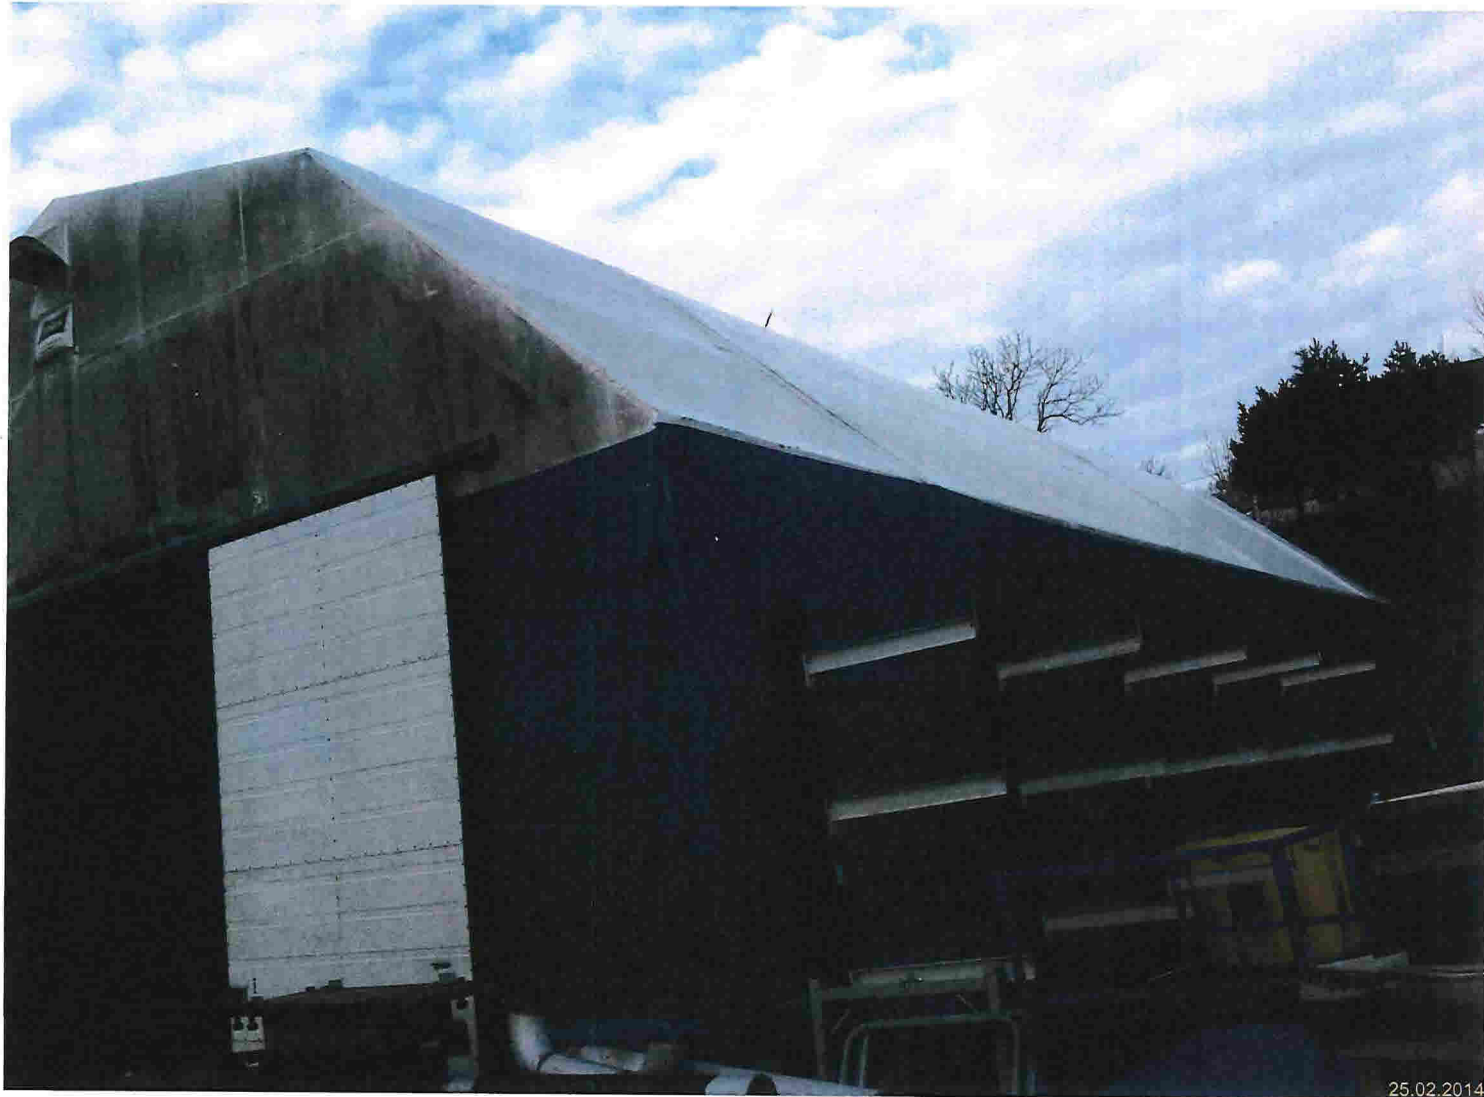

25.02.2014