




$5.7 = 9.144 \div 80$
 $4.5 = 2.1 \div 5$
 $10.7 + 3.5 = 14.2$

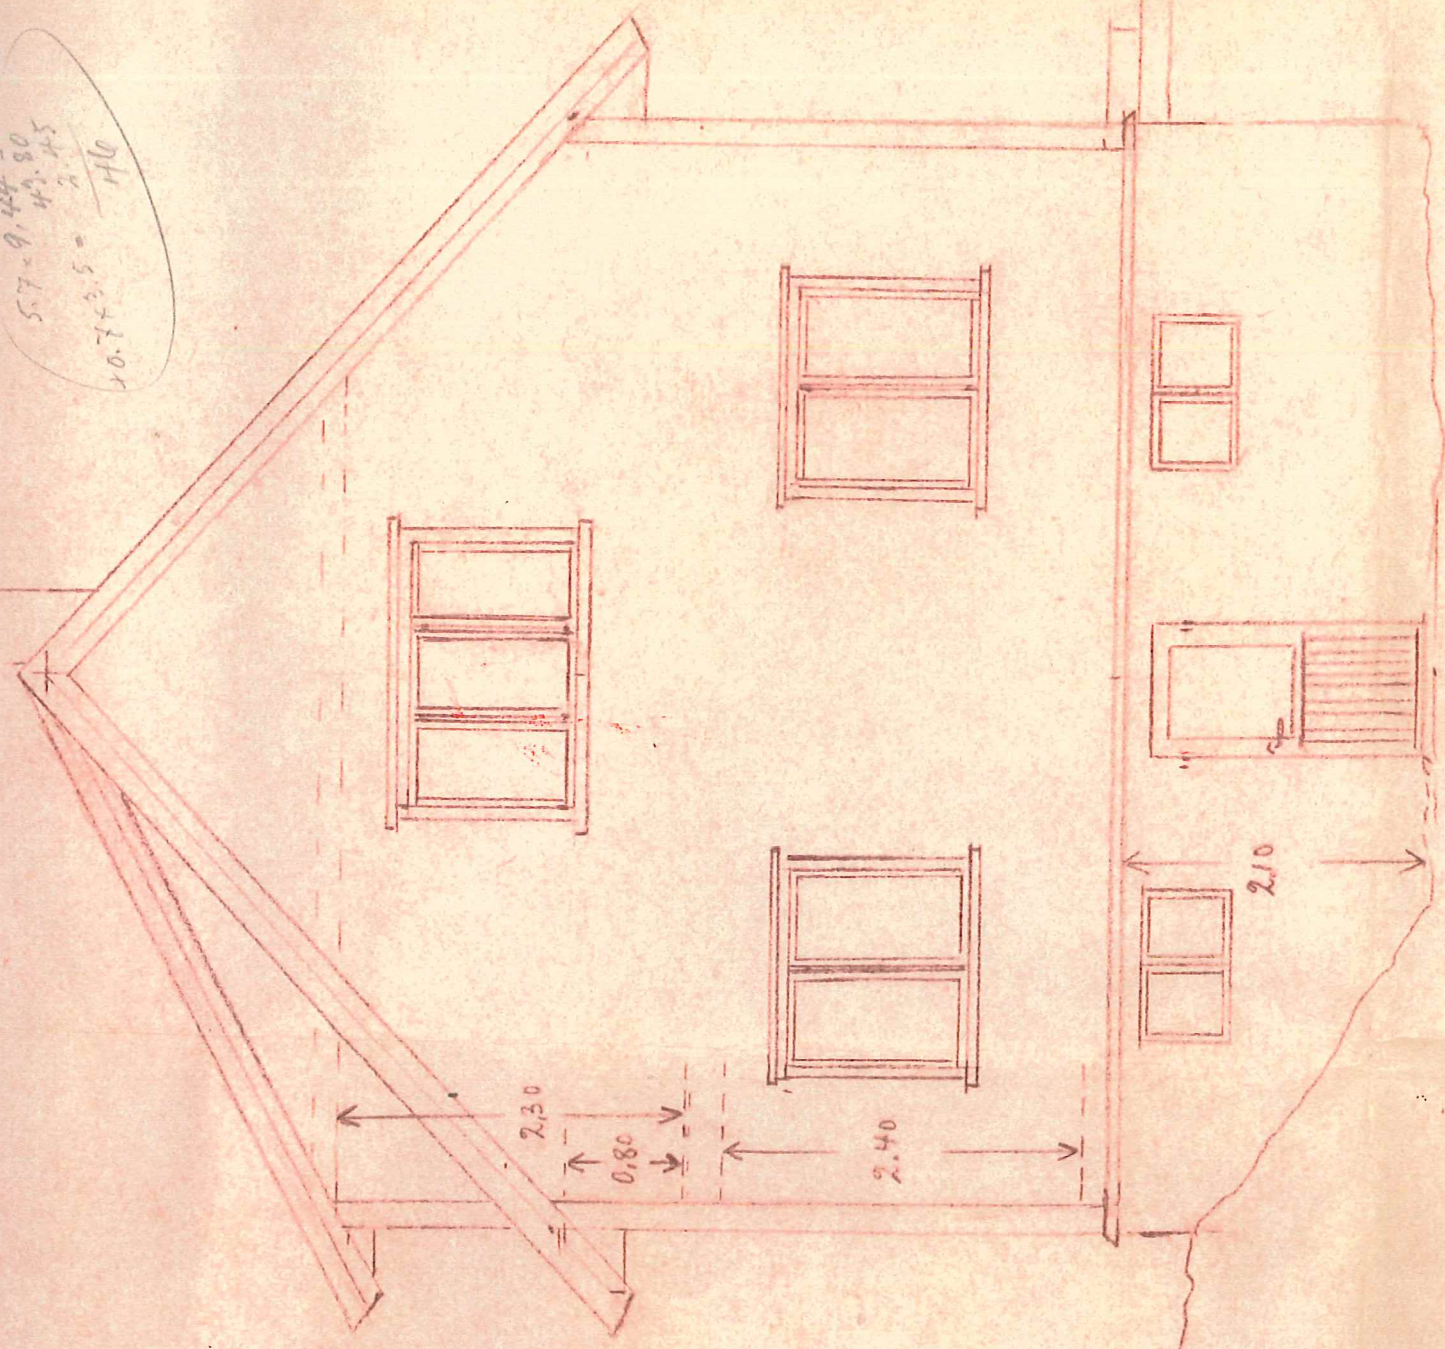


Nord
 Same vinduplæsning m. et syd

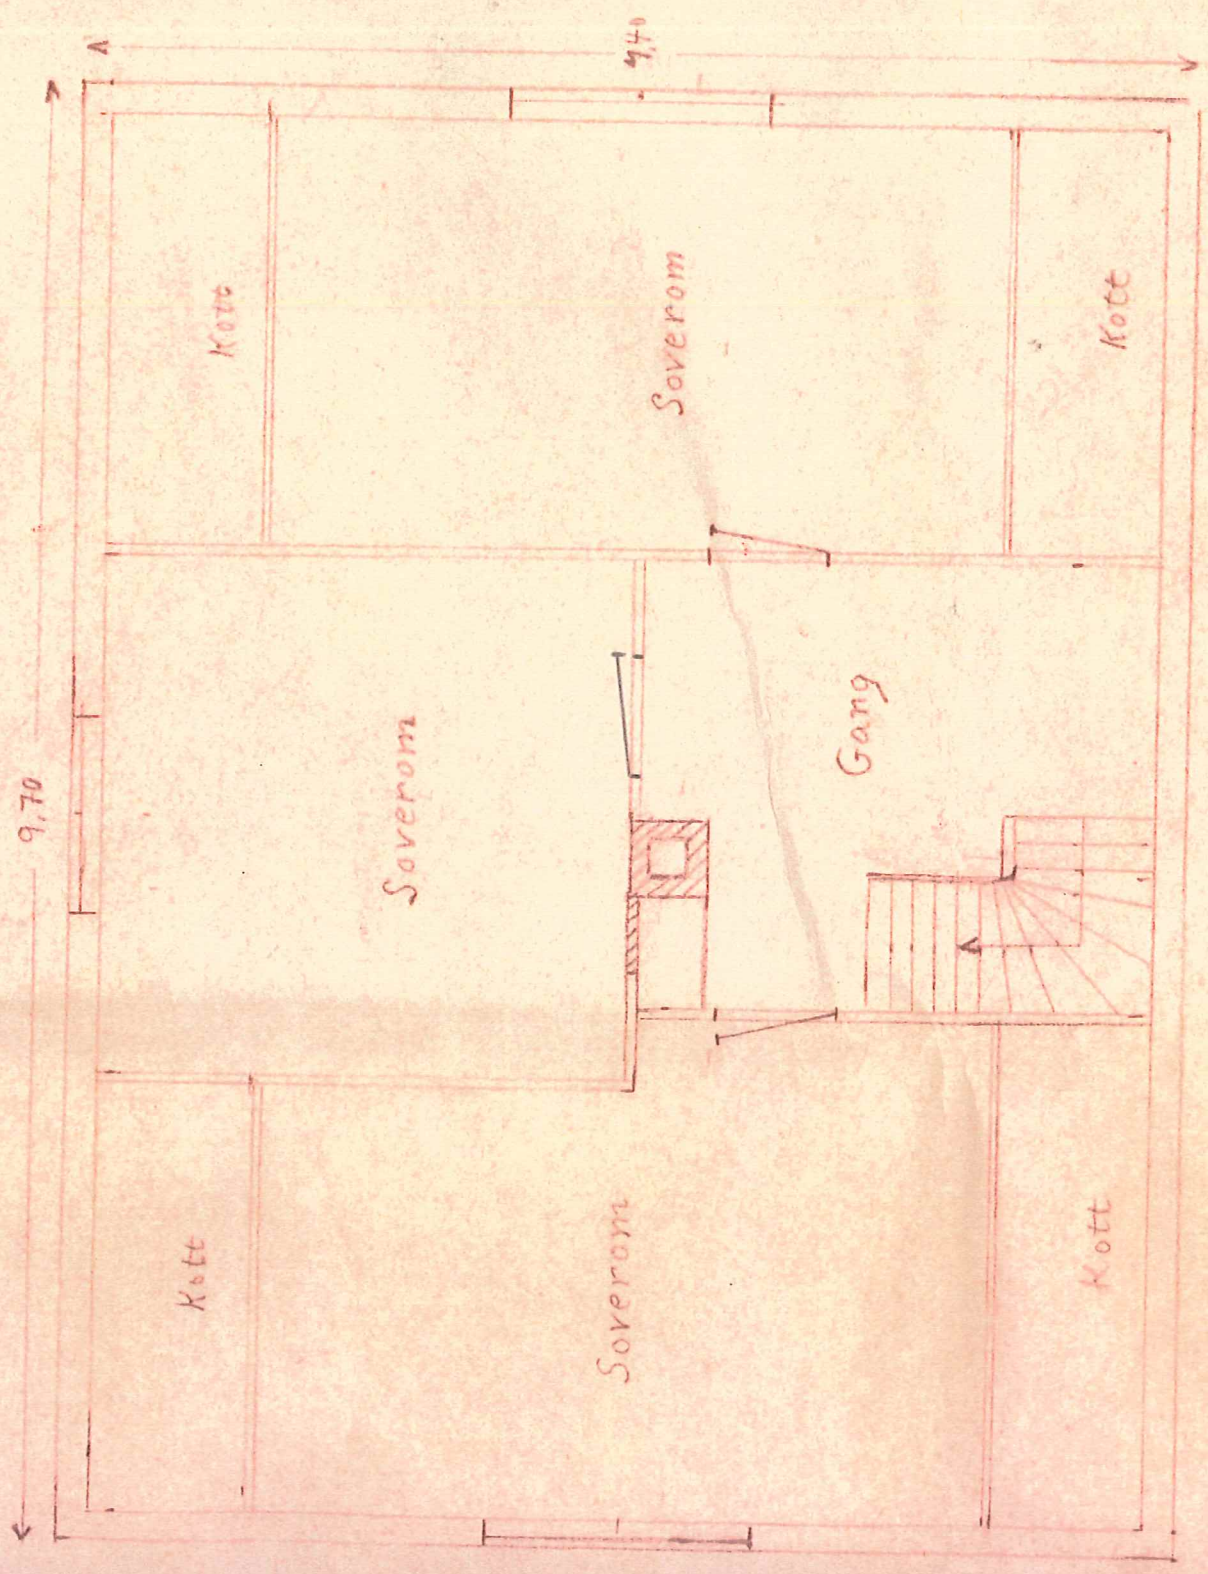

2. Høgd

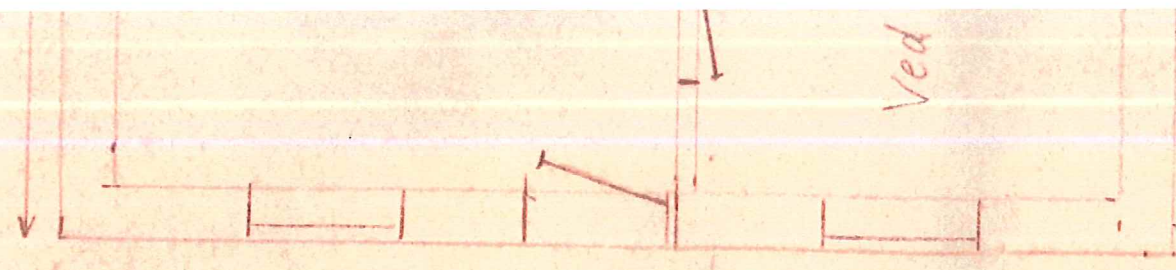


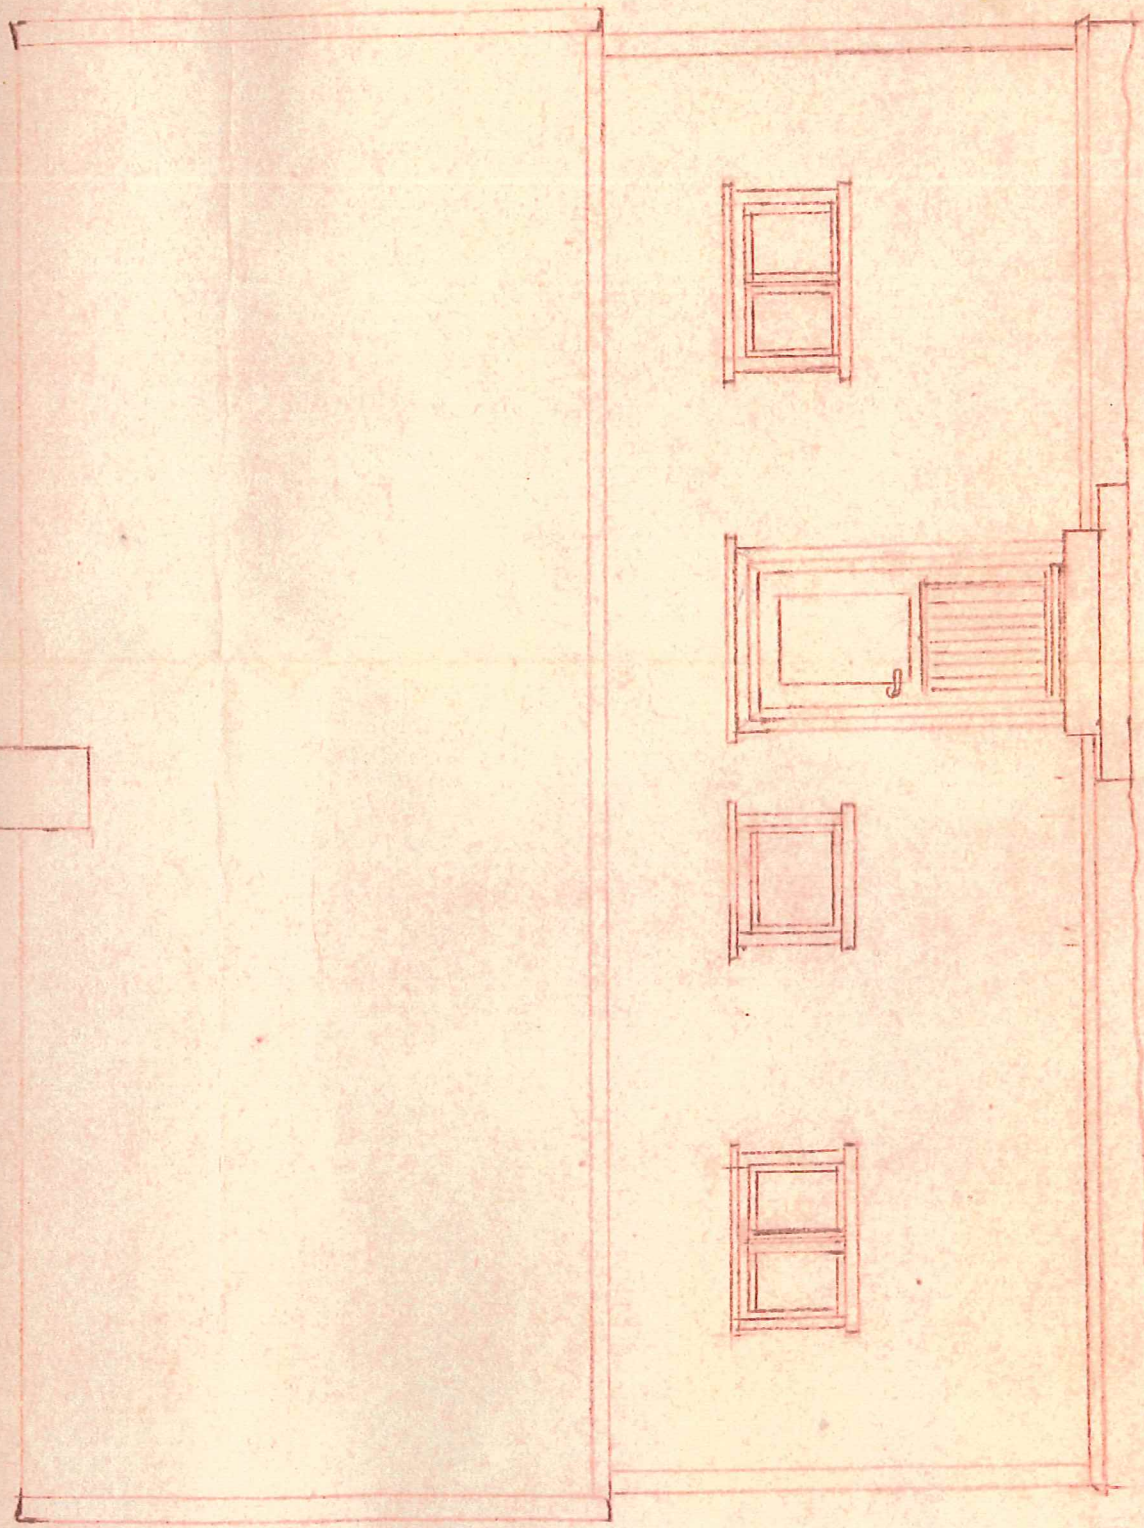


Vest

Tegningene skal oppbevares på byggesjesssen for eventuell kontroll.

Hordaland fylkes forsyningsnemne
 J.m. 1082/58 4/9-58

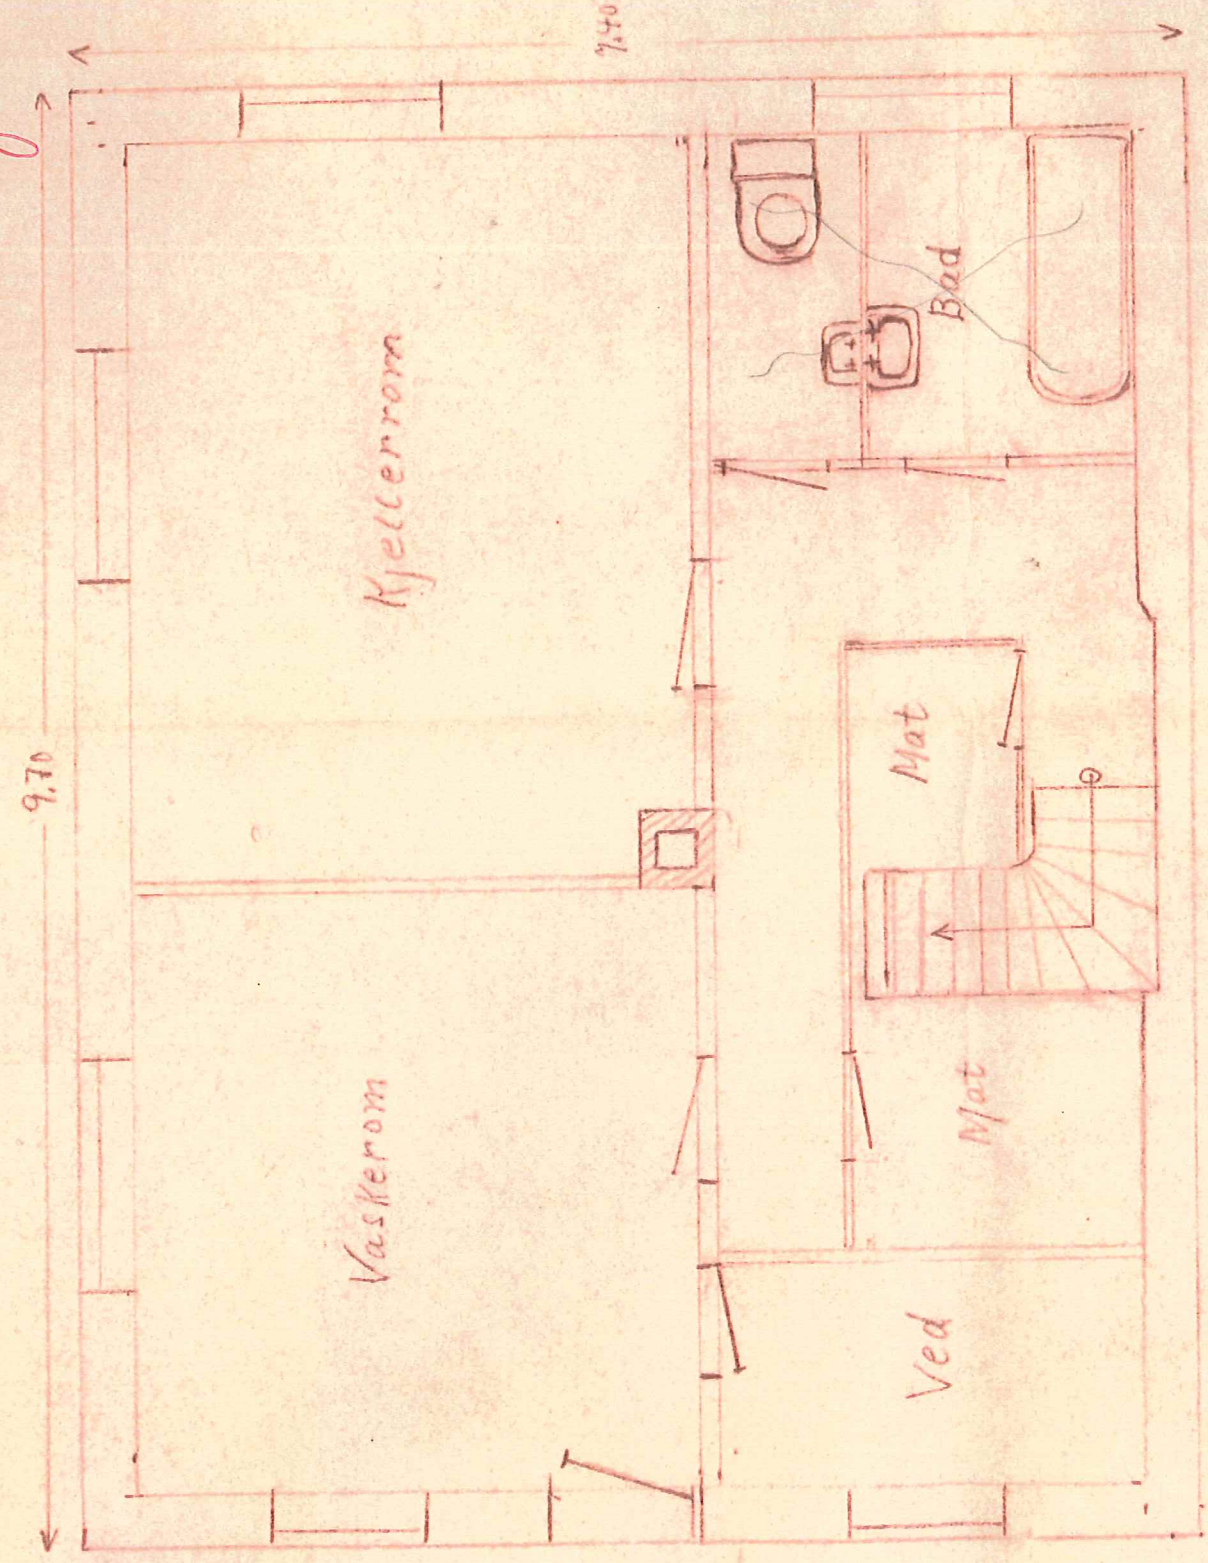

Kjeller

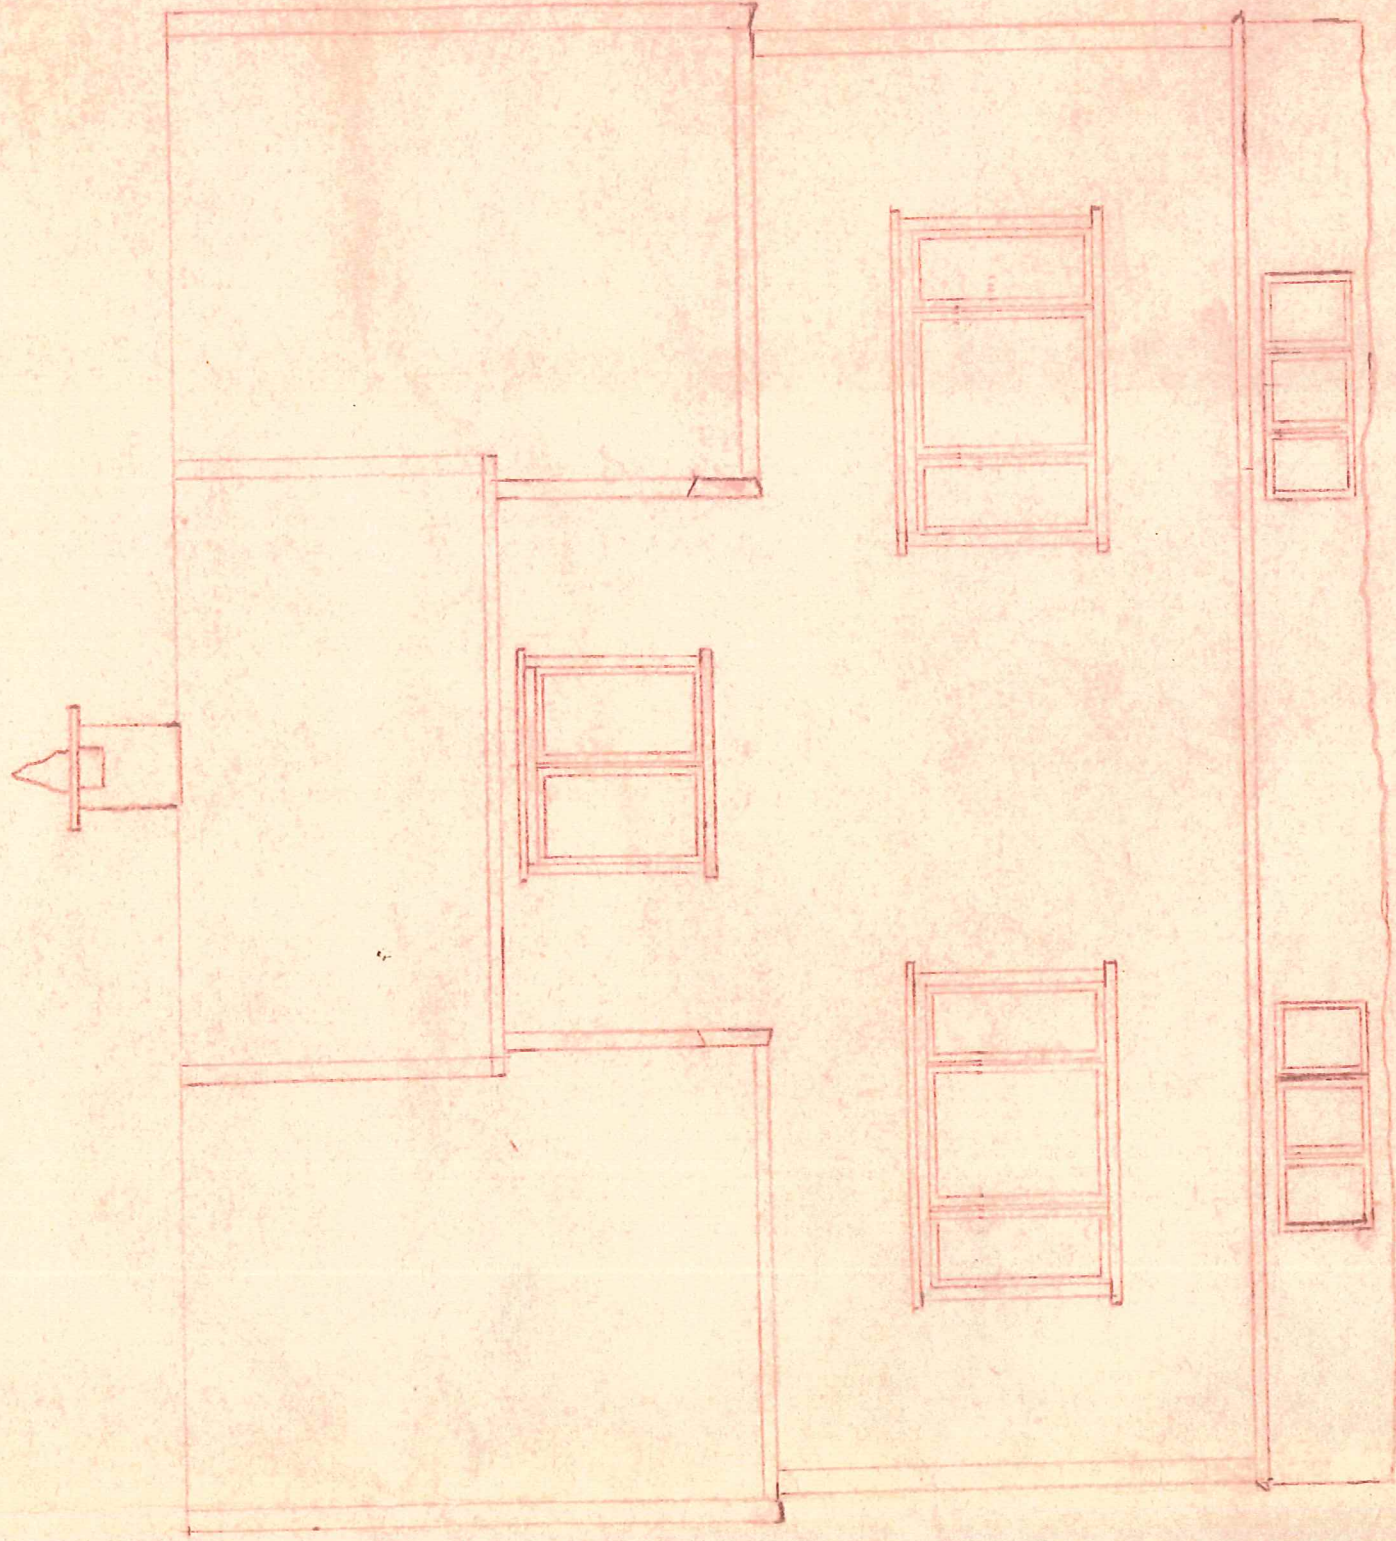


Øst

oppbevarer på
eventuell kontroll.

s forsyningsnemnd

4.1082/58

4/9-58

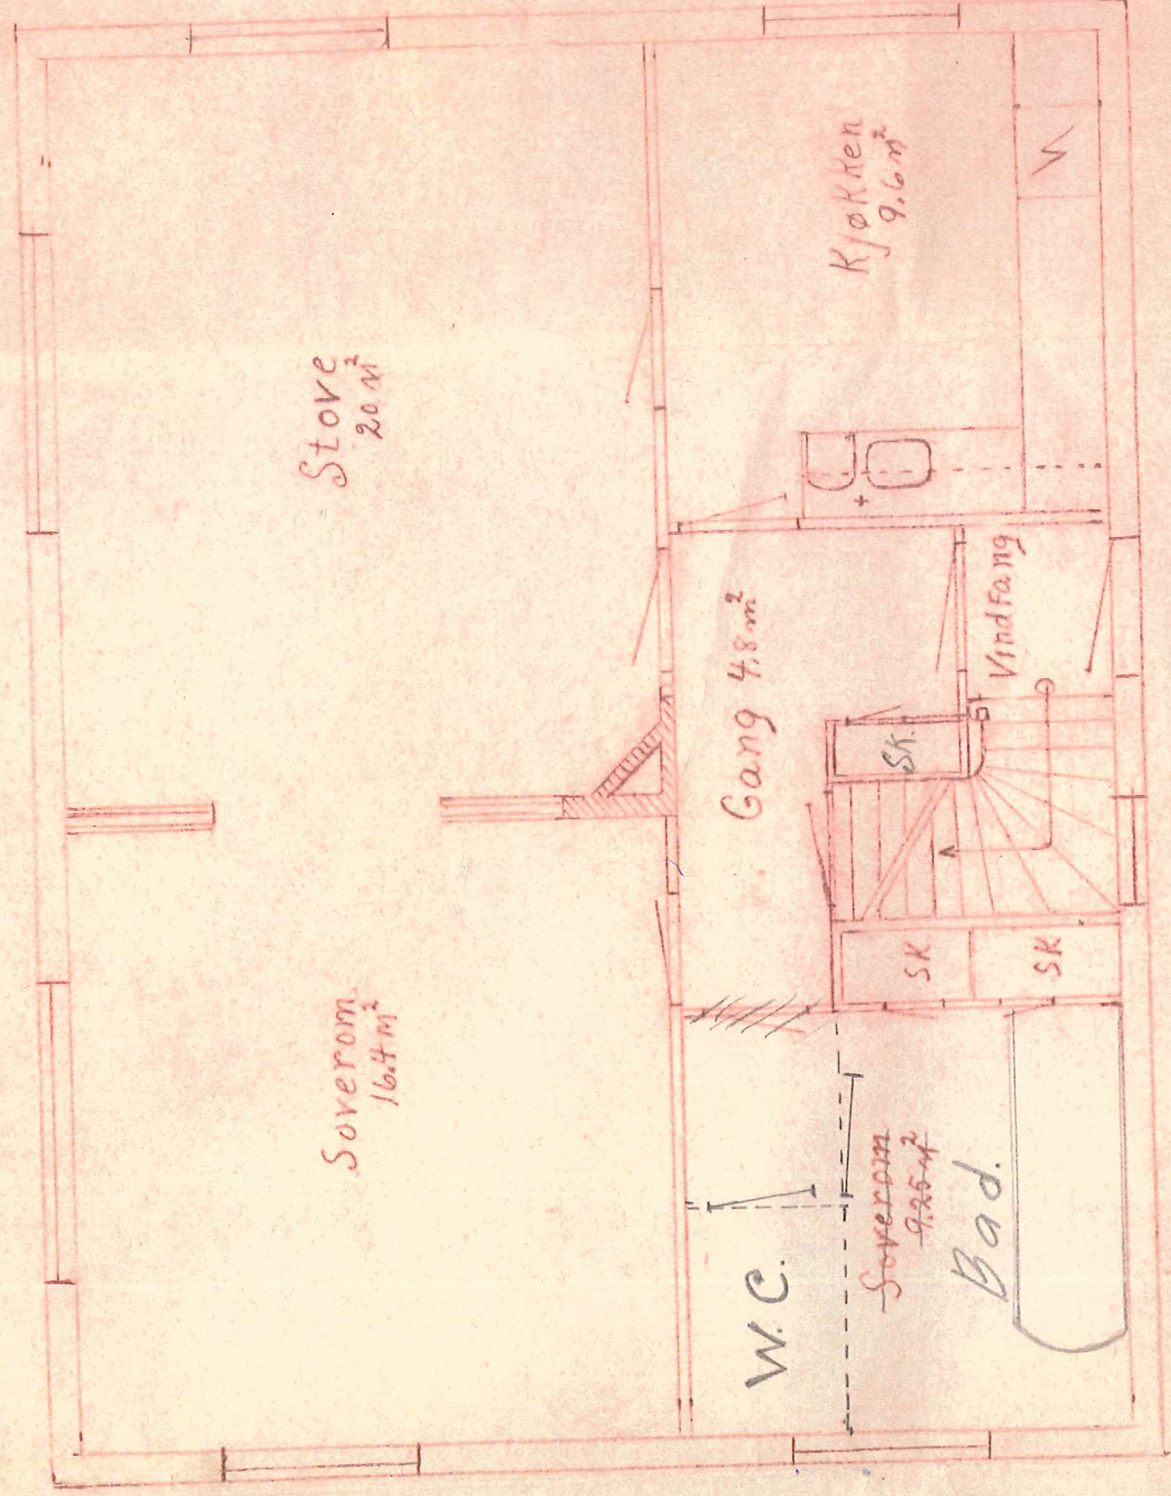

Stove
20 m²

Soverom
16,4 m²

Gang 4,8 m²

Kjøkken
9,6 m²

W.C.

Soverom
9,25 m²

Bad.

SK

SK

SK

Vindfang

N

72
+ 36
108

7.40

1 Hood

Duett