



LOFTSPLAN

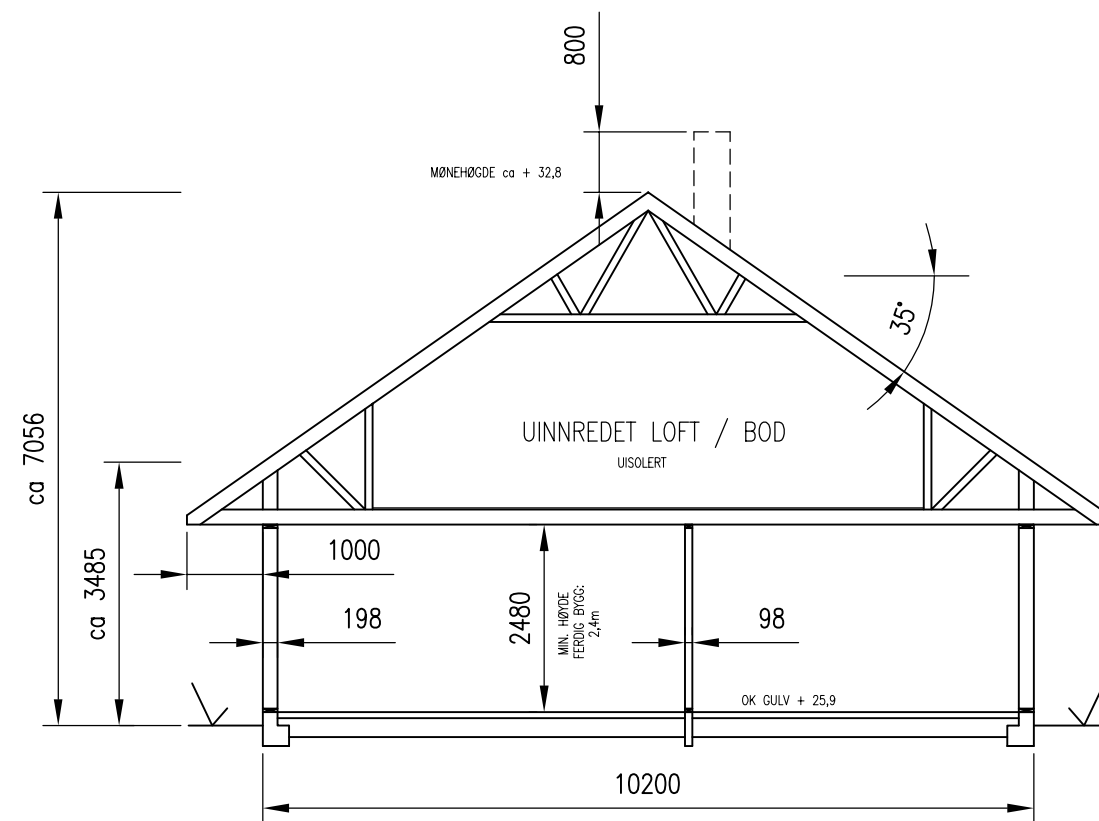

TYPISK SNITT

30.11.18/PKT	31.10.18	25.10.18	DATE/SIGN	NOTE! * PART OF DRAWING MAY NOT BE SHOWN IN SCALE * DO NOT TAKE MEASURES ON DRAWING * ONLY RELAY ON GIVE DIMENSIONS	ACCORDING TO INTERNATIONAL LAWS, THIS DRAWING IS THE PROPERTY OF ARKOCONSULT AS. THE DRAWING CAN NOT BE USED, MADE PUBLIC OR HANDED OVER TO A THIRD PART WITHOUT OUR WRITTEN CONSENT. ANY INFRINGEMENT WILL LEAD TO LEGAL PROCEEDINGS.
ENDRET HØGDEPLASSERING IHT. INNMÅLING	RETTING SEKSJON	INNREDNING LOFT SEKSJON SØR	REV. DESCRIPTION	BOLIG & EIENDOM AS RISASJØEN, 123/146	REVISION/DATE: C/30.11.18
				2 MANNES BOLIG LOFTSPLAN OG SNITT	PROJECT NO.: 2014103
					DRAWING NO.: 20714103A02
				ARKOCONSULT AS, Postboks 103, 5291 Valest.f. Tel.: 56390003 - Fax.: 56191130 - Mob.: 93241511 Mail: post@arkoconsult.no - Org.nr.: 997089782 MVA	SCALE: 1:100 FORMAT: A3
					DRAWN: LAH DATE: 15.04.2014
					CHECKED: PKT DATE: 12.02.16