


30

20

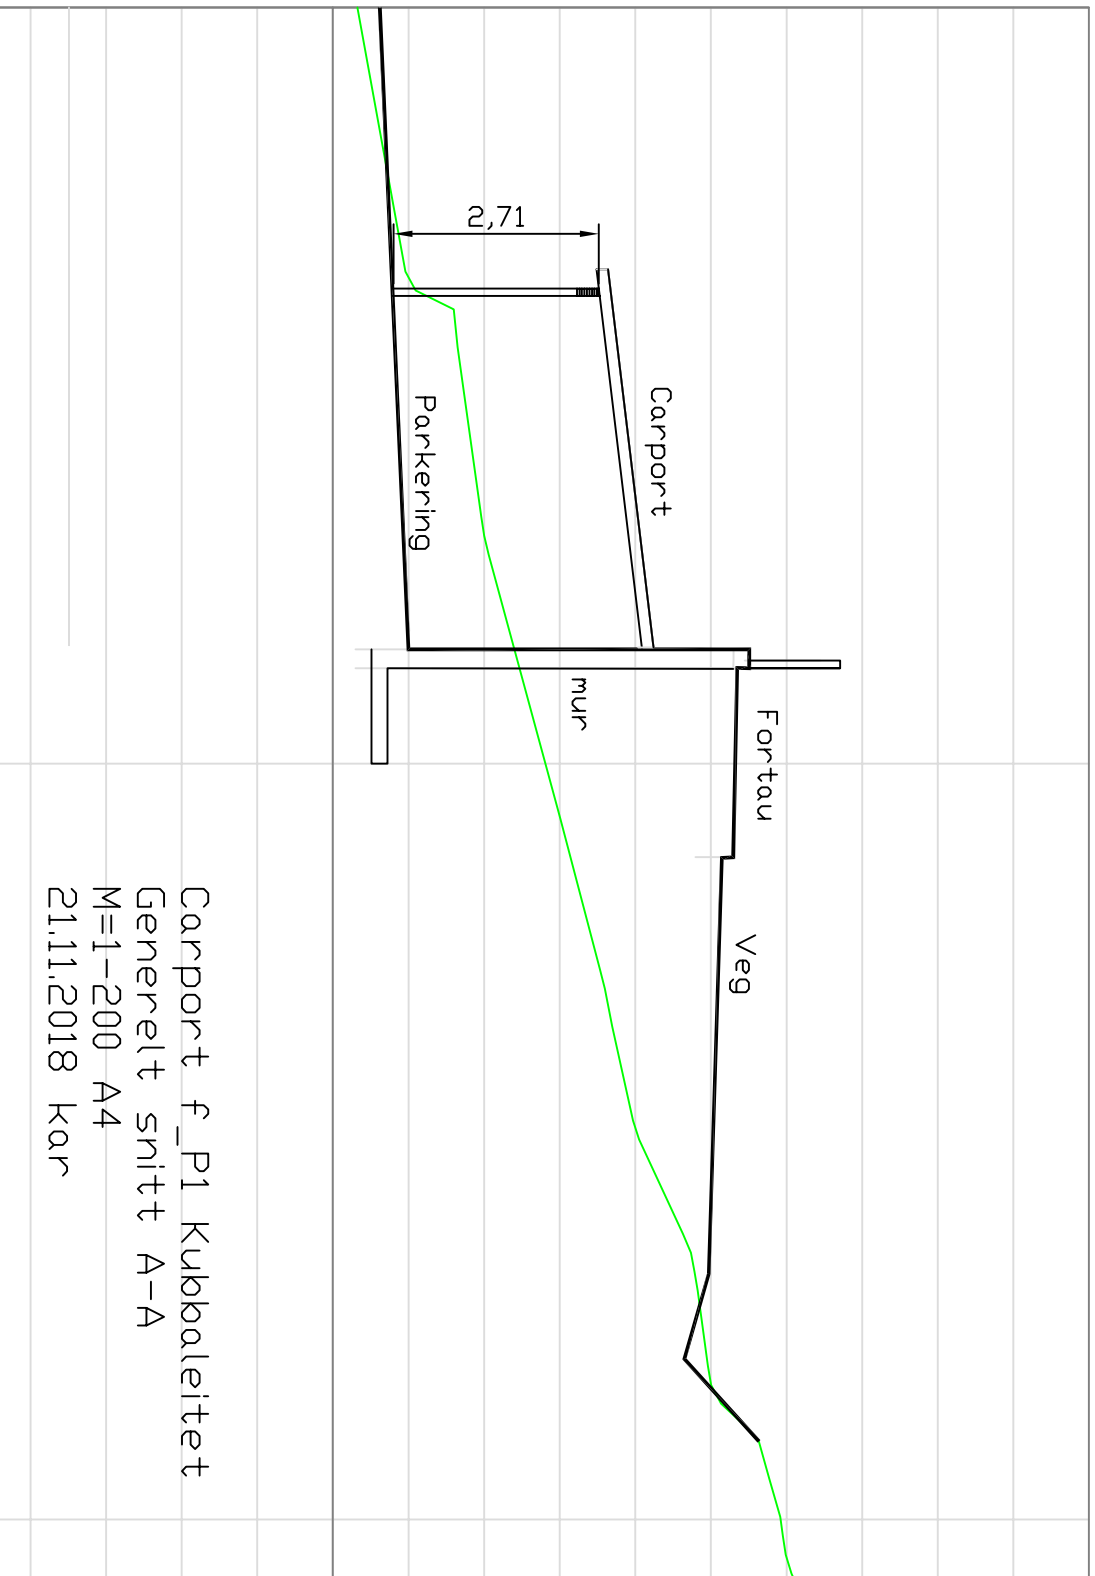

Carport f_P1 Kubbalettet
Generelt snitt A-A
M=1-200 A4
21.11.2018 kar