


PROFIL: snitt B B  
SKALA L= 500 H= 500

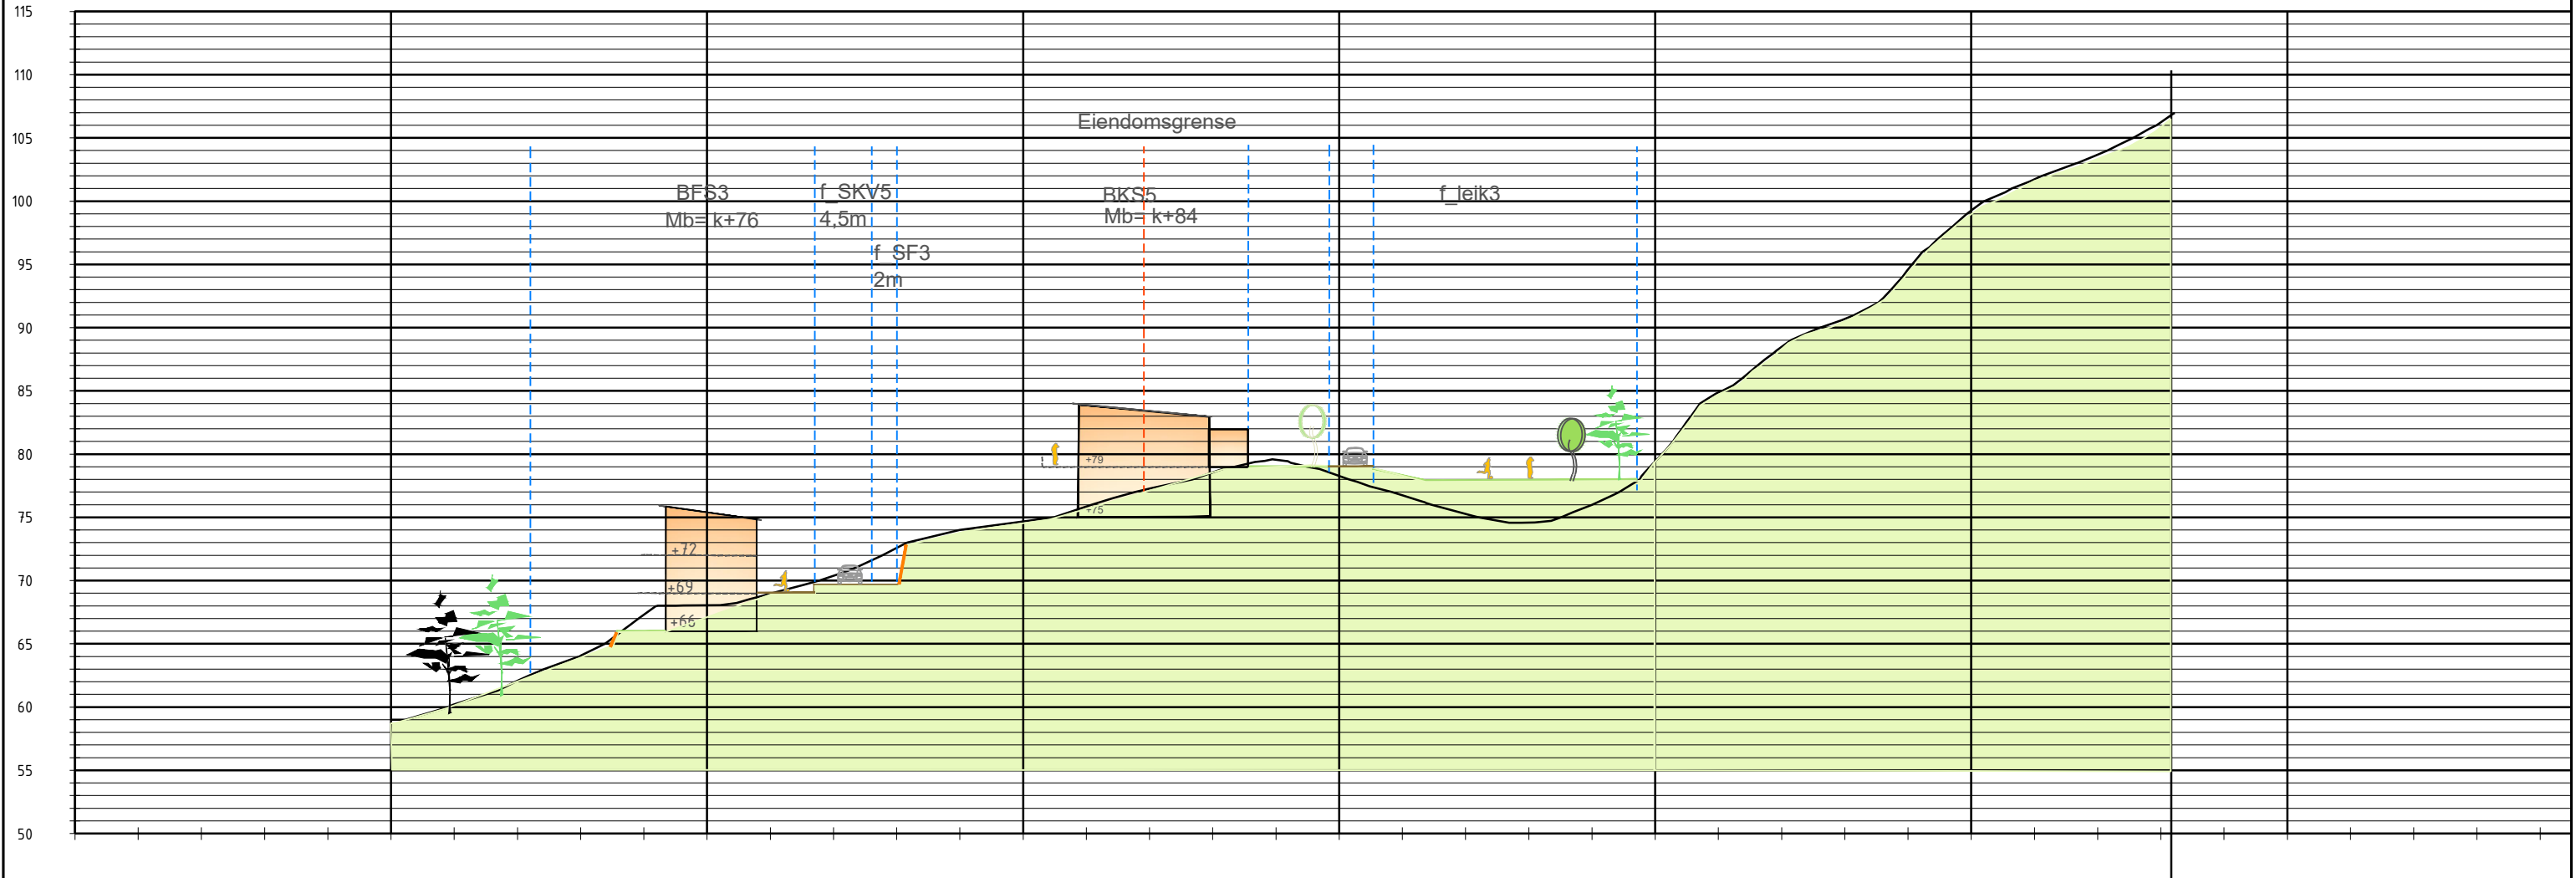

58.99	60.22	62.08	64.07	67.30	68.04	68.96	70.37	72.58	74.00	74.68	75.86	77.27	78.56	79.56	78.27	76.75	75.27
-------	-------	-------	-------	-------	-------	-------	-------	-------	-------	-------	-------	-------	-------	-------	-------	-------	-------

Oppdragsgiver:	Atle Bruvoll Andresen		Utarb.:	vw	
Prosjektnavn:	Bruvoll		Kontr.:		
Plantype:	Snitt B-B		Godkj.:		
Utførende firma:	 <b>Weglo Design Plan &amp; Landskap AS</b> Strandgaten 50, 5004 Bergen Mobil: 93094525 www.weglo-design.no		Mål.:	A3: 500	
			Dato:	05.04.2015	
			Filnavn:		
			Tegn. nr.	03	Rev.
					20.12.2018