




15m  
Keilegavlens

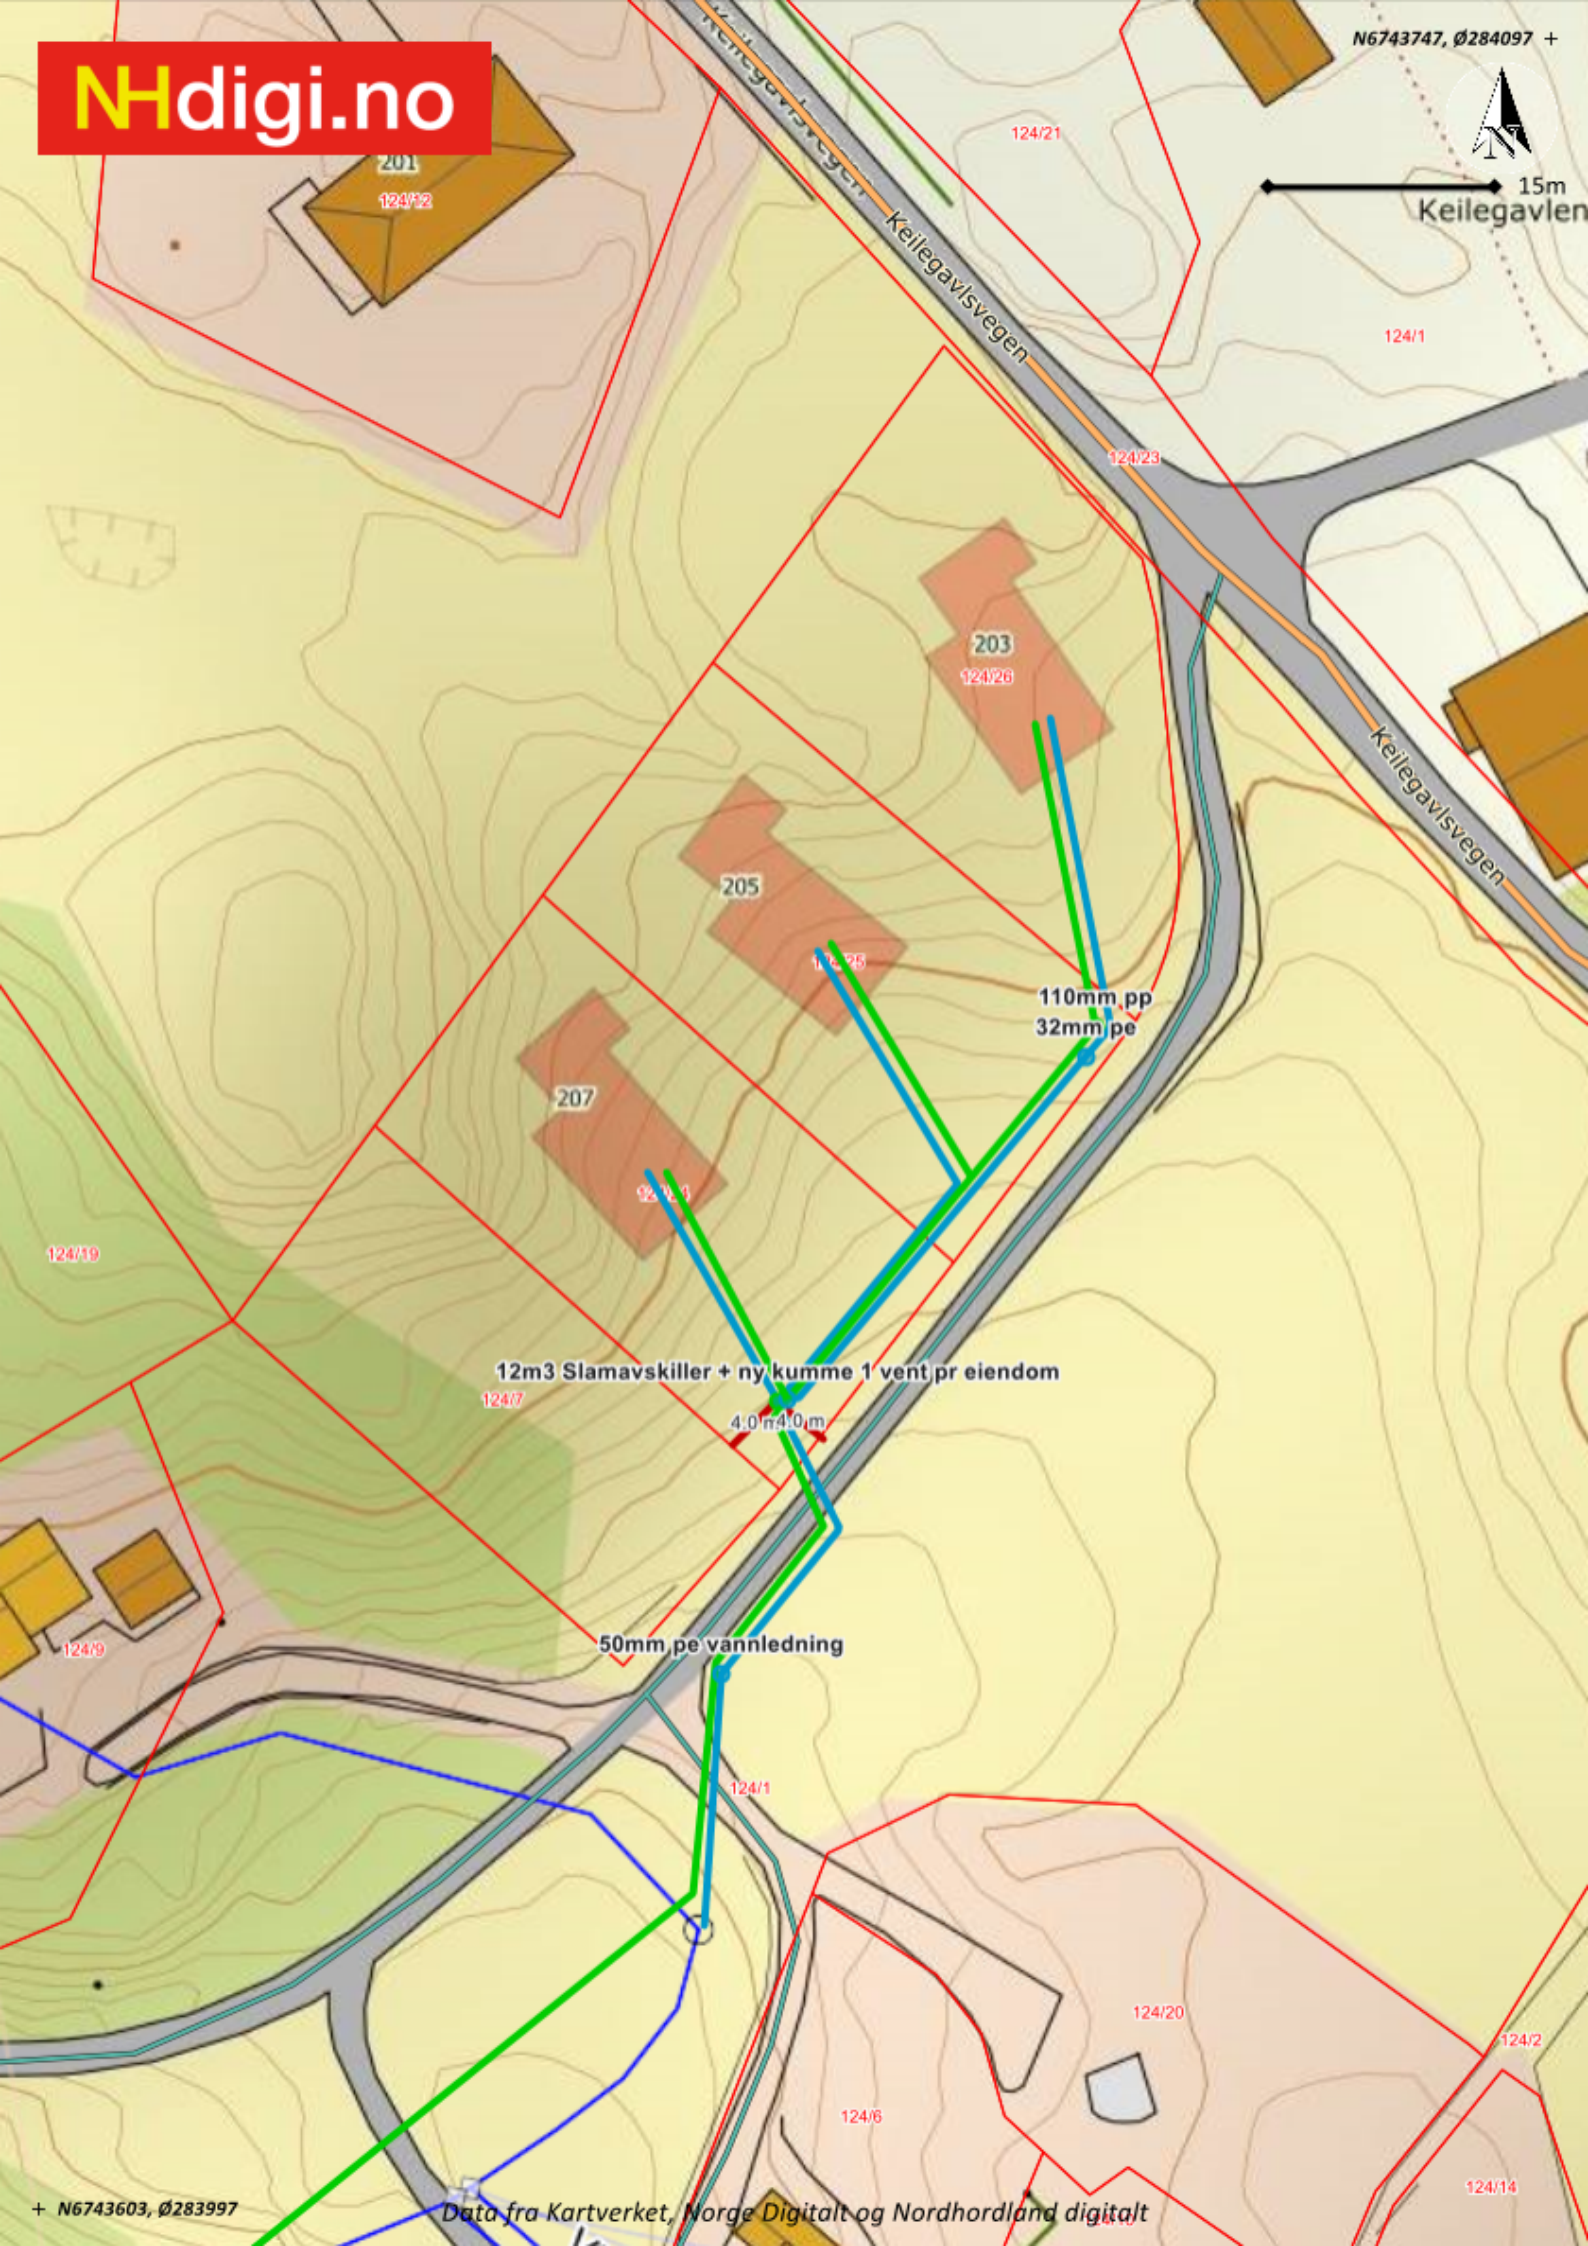

201  
124/22

124/21

124/1

124/23

203  
124/26

205  
124/25

110mm pp  
32mm pe

207  
124/21

12m<sup>3</sup> Slamavskiller + ny kumme 1 vent pr eiendom  
124/7

4.0m 4.0m

50mm pe vannledning

124/19

124/9

124/1

124/20

124/2

124/6

124/14