





FESTEVEGEN 105

ANNEKS

GNR 61 BNR 16

ØST SIDE

VEST SIDE

SHINGEL TAK

← DOBBELFASET KJØLNING

100cm

ØST SIDE



40

CEMENT  
PÅLØSE

50

VEST SIDE

100cm

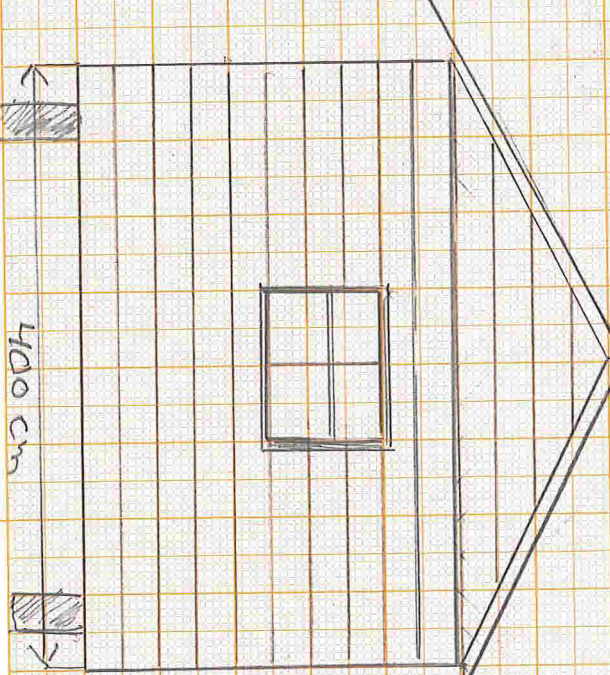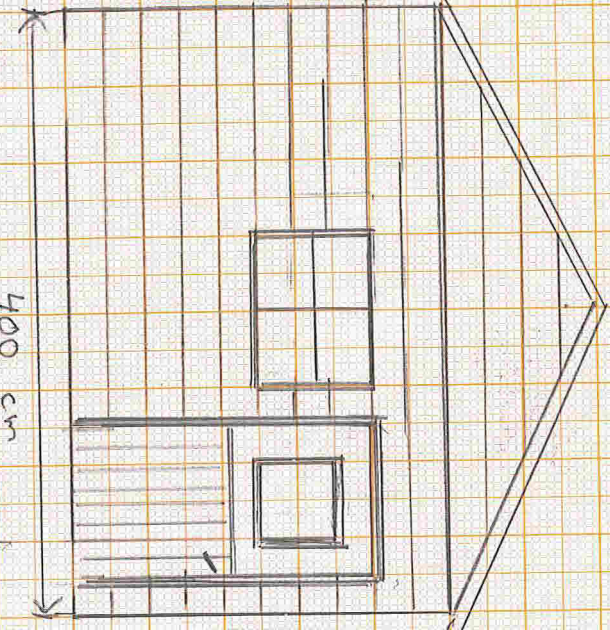


1:200

FESTEVÆGEN 105

ANNEKS OVERFØR

GNR 61 BNR 16

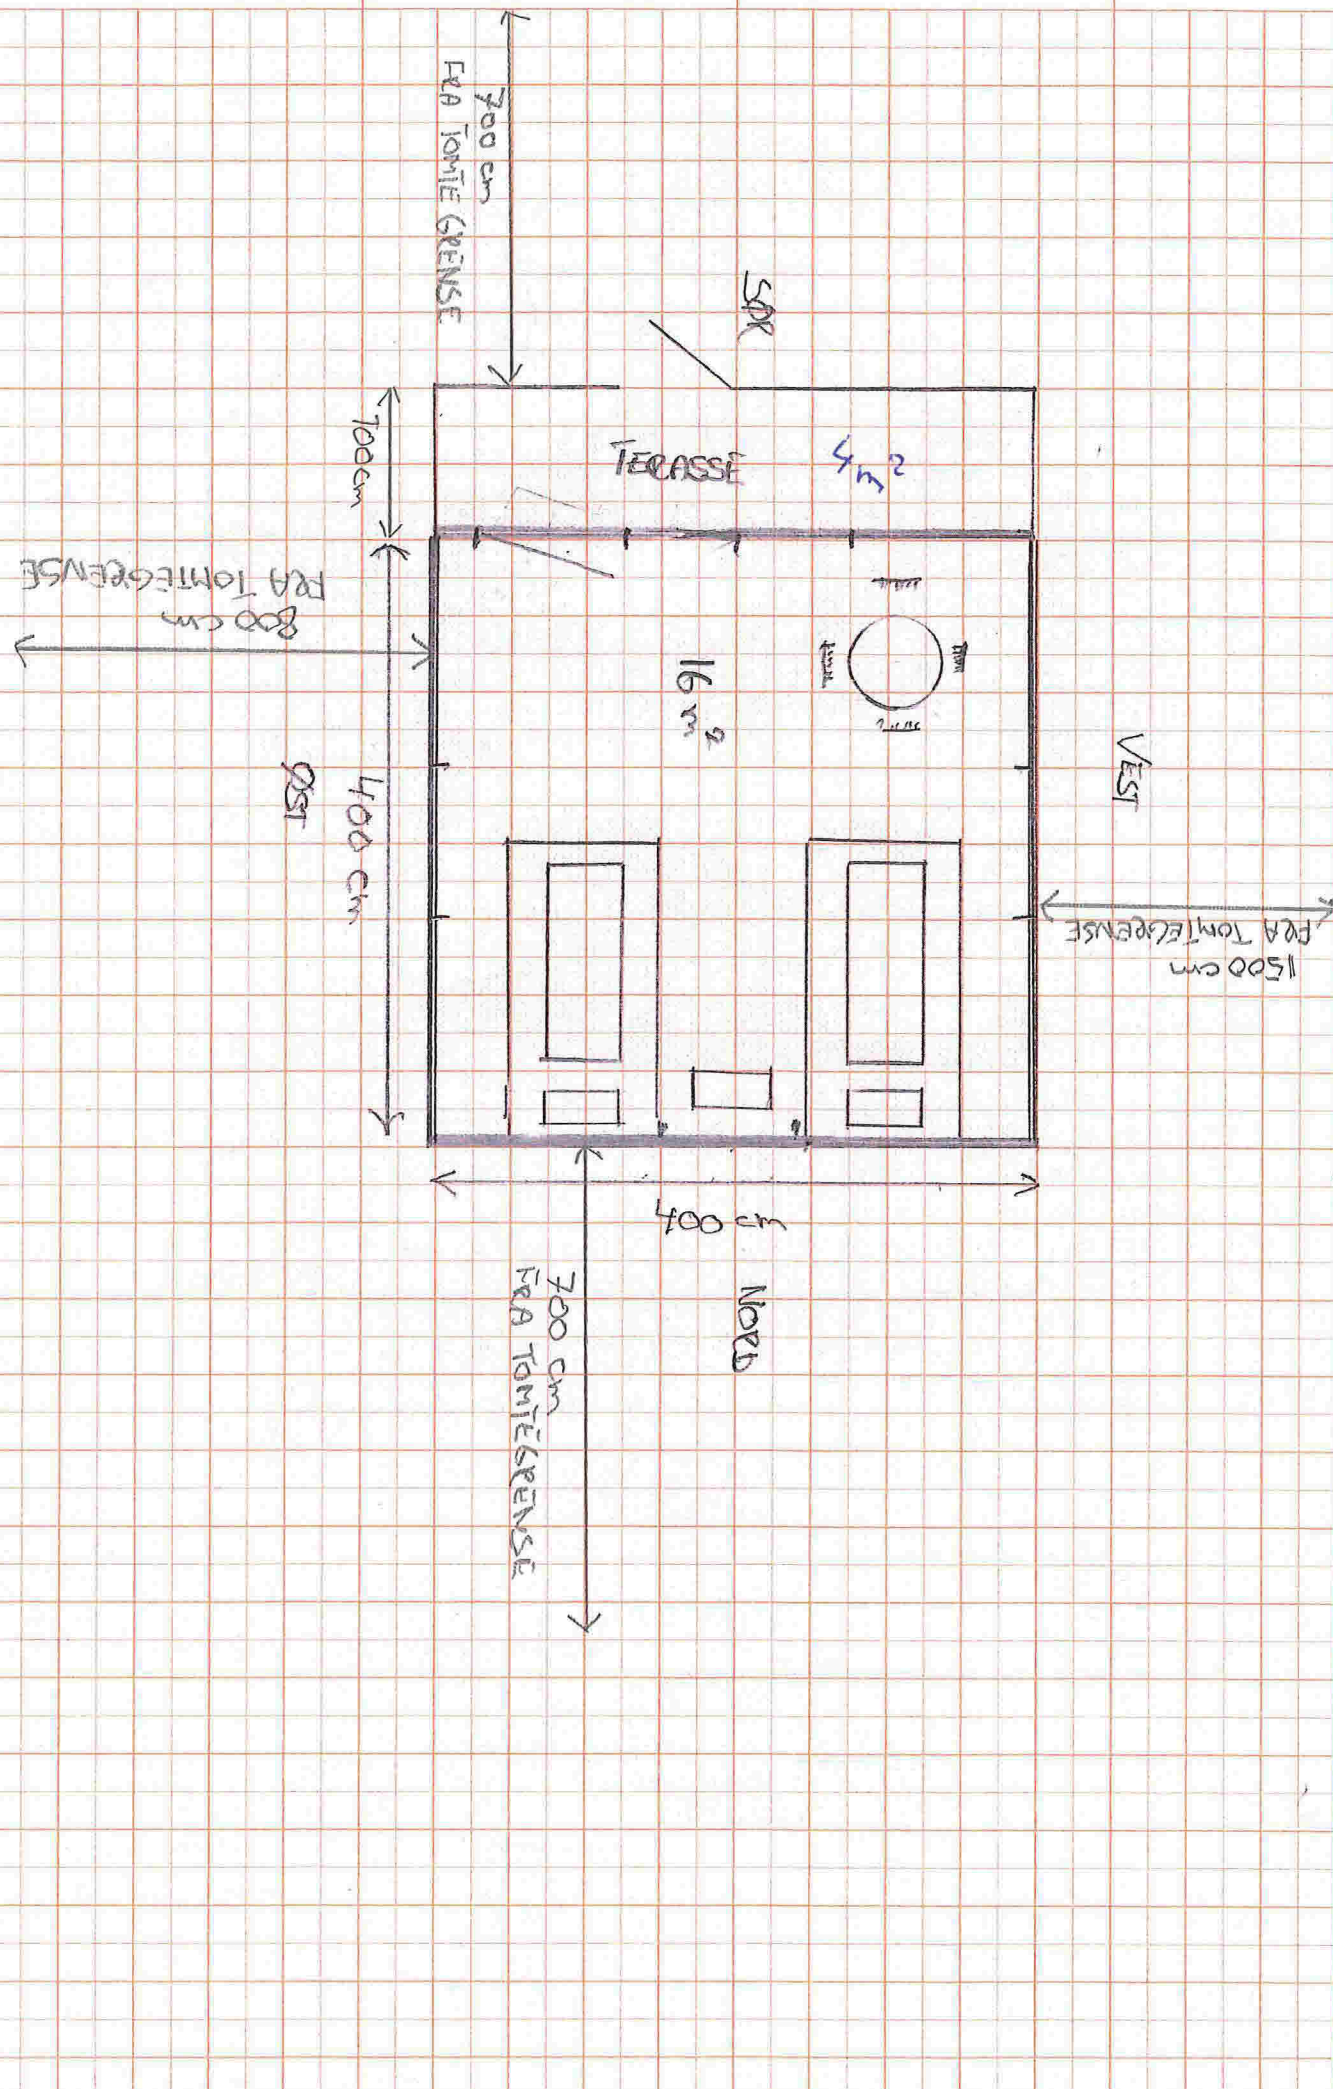

1:200